
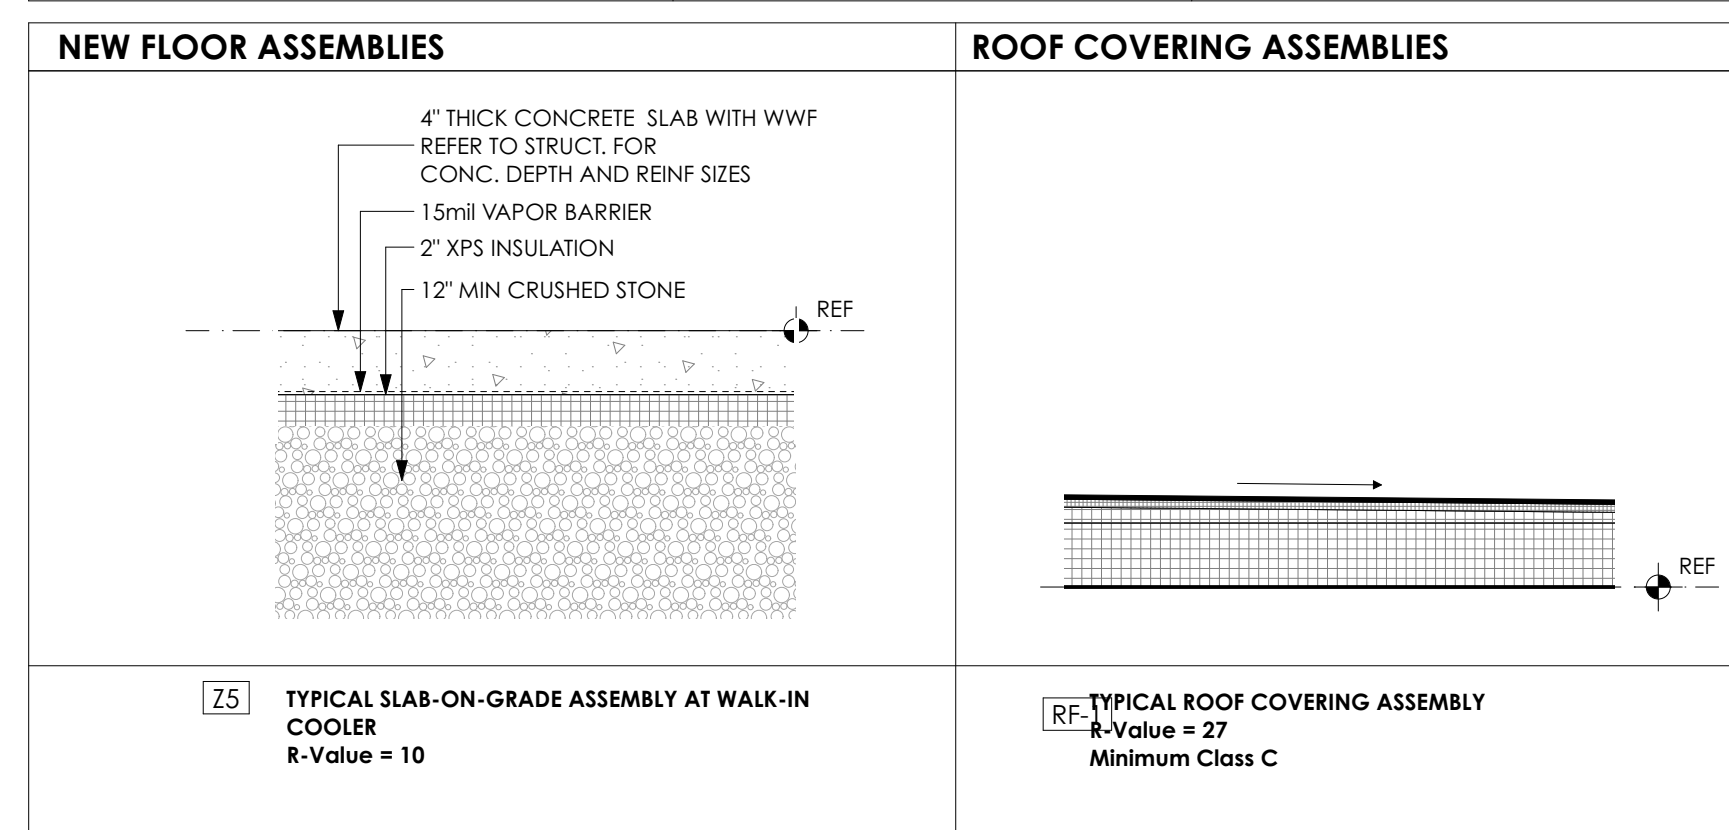



/Volumes/Network Files/CJAB/PROJECTS/B COMMERCIAL STUDIO/1 Current Projects/17-C-020-Mainely Burgers/1 DESIGN/DRAWINGS/Mainely Burgers_Current_Permit2.pln

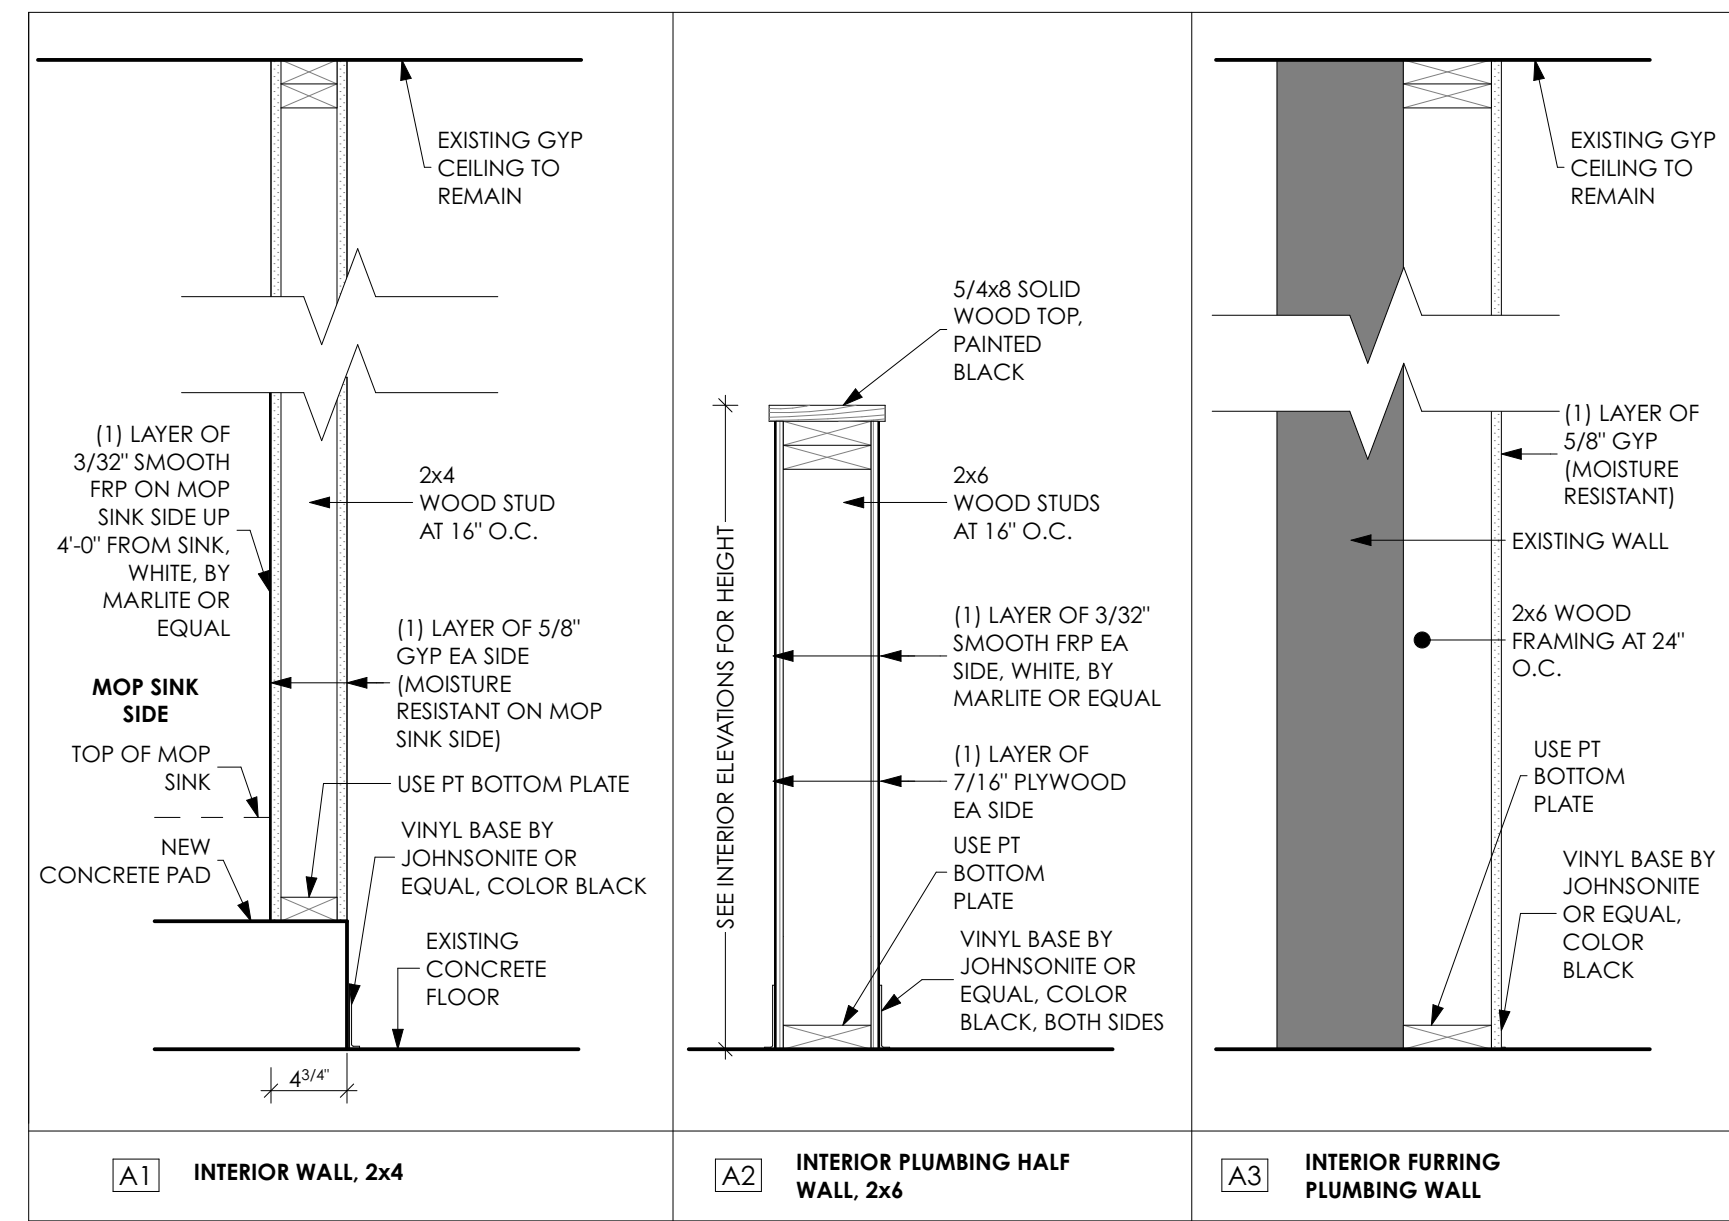


5 WALL TYPES
SCALE: 1" = 1'-0"

PLUMBING FIXTURE SCHEDULE				
ID	Name	Manufacturer	Responsibility	Notes
DWS-1	Dishwasher	TBD By Owner	Owner Furnished, Contractor Installed	
FD-1	Floor Drain	By General Contractor, Manf: TBD	Contractor Furnished, Contractor Installed	
GRS-1	In-line Grease Trap, minimum 75 gpm capacity	Basis of Design is a Watts GI-75-K, 75 gpm, 150lb grease capacity	Contractor Furnished, Contractor Installed	Installed above floor. Verify size appropriateness with City of Portland, Contact Rachel Smith
HWH-1	Hot Water Heater, Heat Pump Type 60 Gallon	By Revision Heat, Manf: TBD	Contractor Furnished, Contractor Installed	
IMK-1	Icemaker	TBD By Owner	Owner Furnished, Contractor Installed	
MSF-1	Faucet, Wall-Mounted for Mop Sink	By General Contractor, Manf: TBD	Contractor Furnished, Contractor Installed	
MSF-1	Faucet, Wall-Mounted for Mop Sink	By General Contractor, Manf: TBD	Owner Furnished, Contractor Installed	
MSK-1	Mop Sink Base	By General Contractor, Manf: TBD	Contractor Furnished, Contractor Installed	
SNK-1	Sink, Prep	TBD By Owner	Owner Furnished, Contractor Installed	Faucets and Fitting also provided by Owner
SNK-2	Sink, Handwashing	TBD By Owner	Owner Furnished, Contractor Installed	Faucets and Fitting also provided by Owner
SNK-3	Sink, 3 Bay	TBD By Owner	Owner Furnished, Contractor Installed	Faucets and Fitting also provided by Owner

KITCHEN EQUIPMENT SCHEDULE				
ID	Name	Manufacturer	Responsibility	Notes
FRZ-1	Freezer, 72" Wide	TBD By Owner	Owner Furnished, Contractor Installed	
IBN-1	Ice Bin (Below Ice Maker)	TBD By Owner	Owner Furnished, Contractor Installed	
REF-1	Refrigerator, 72" Wide	TBD By Owner	Owner Furnished, Contractor Installed	

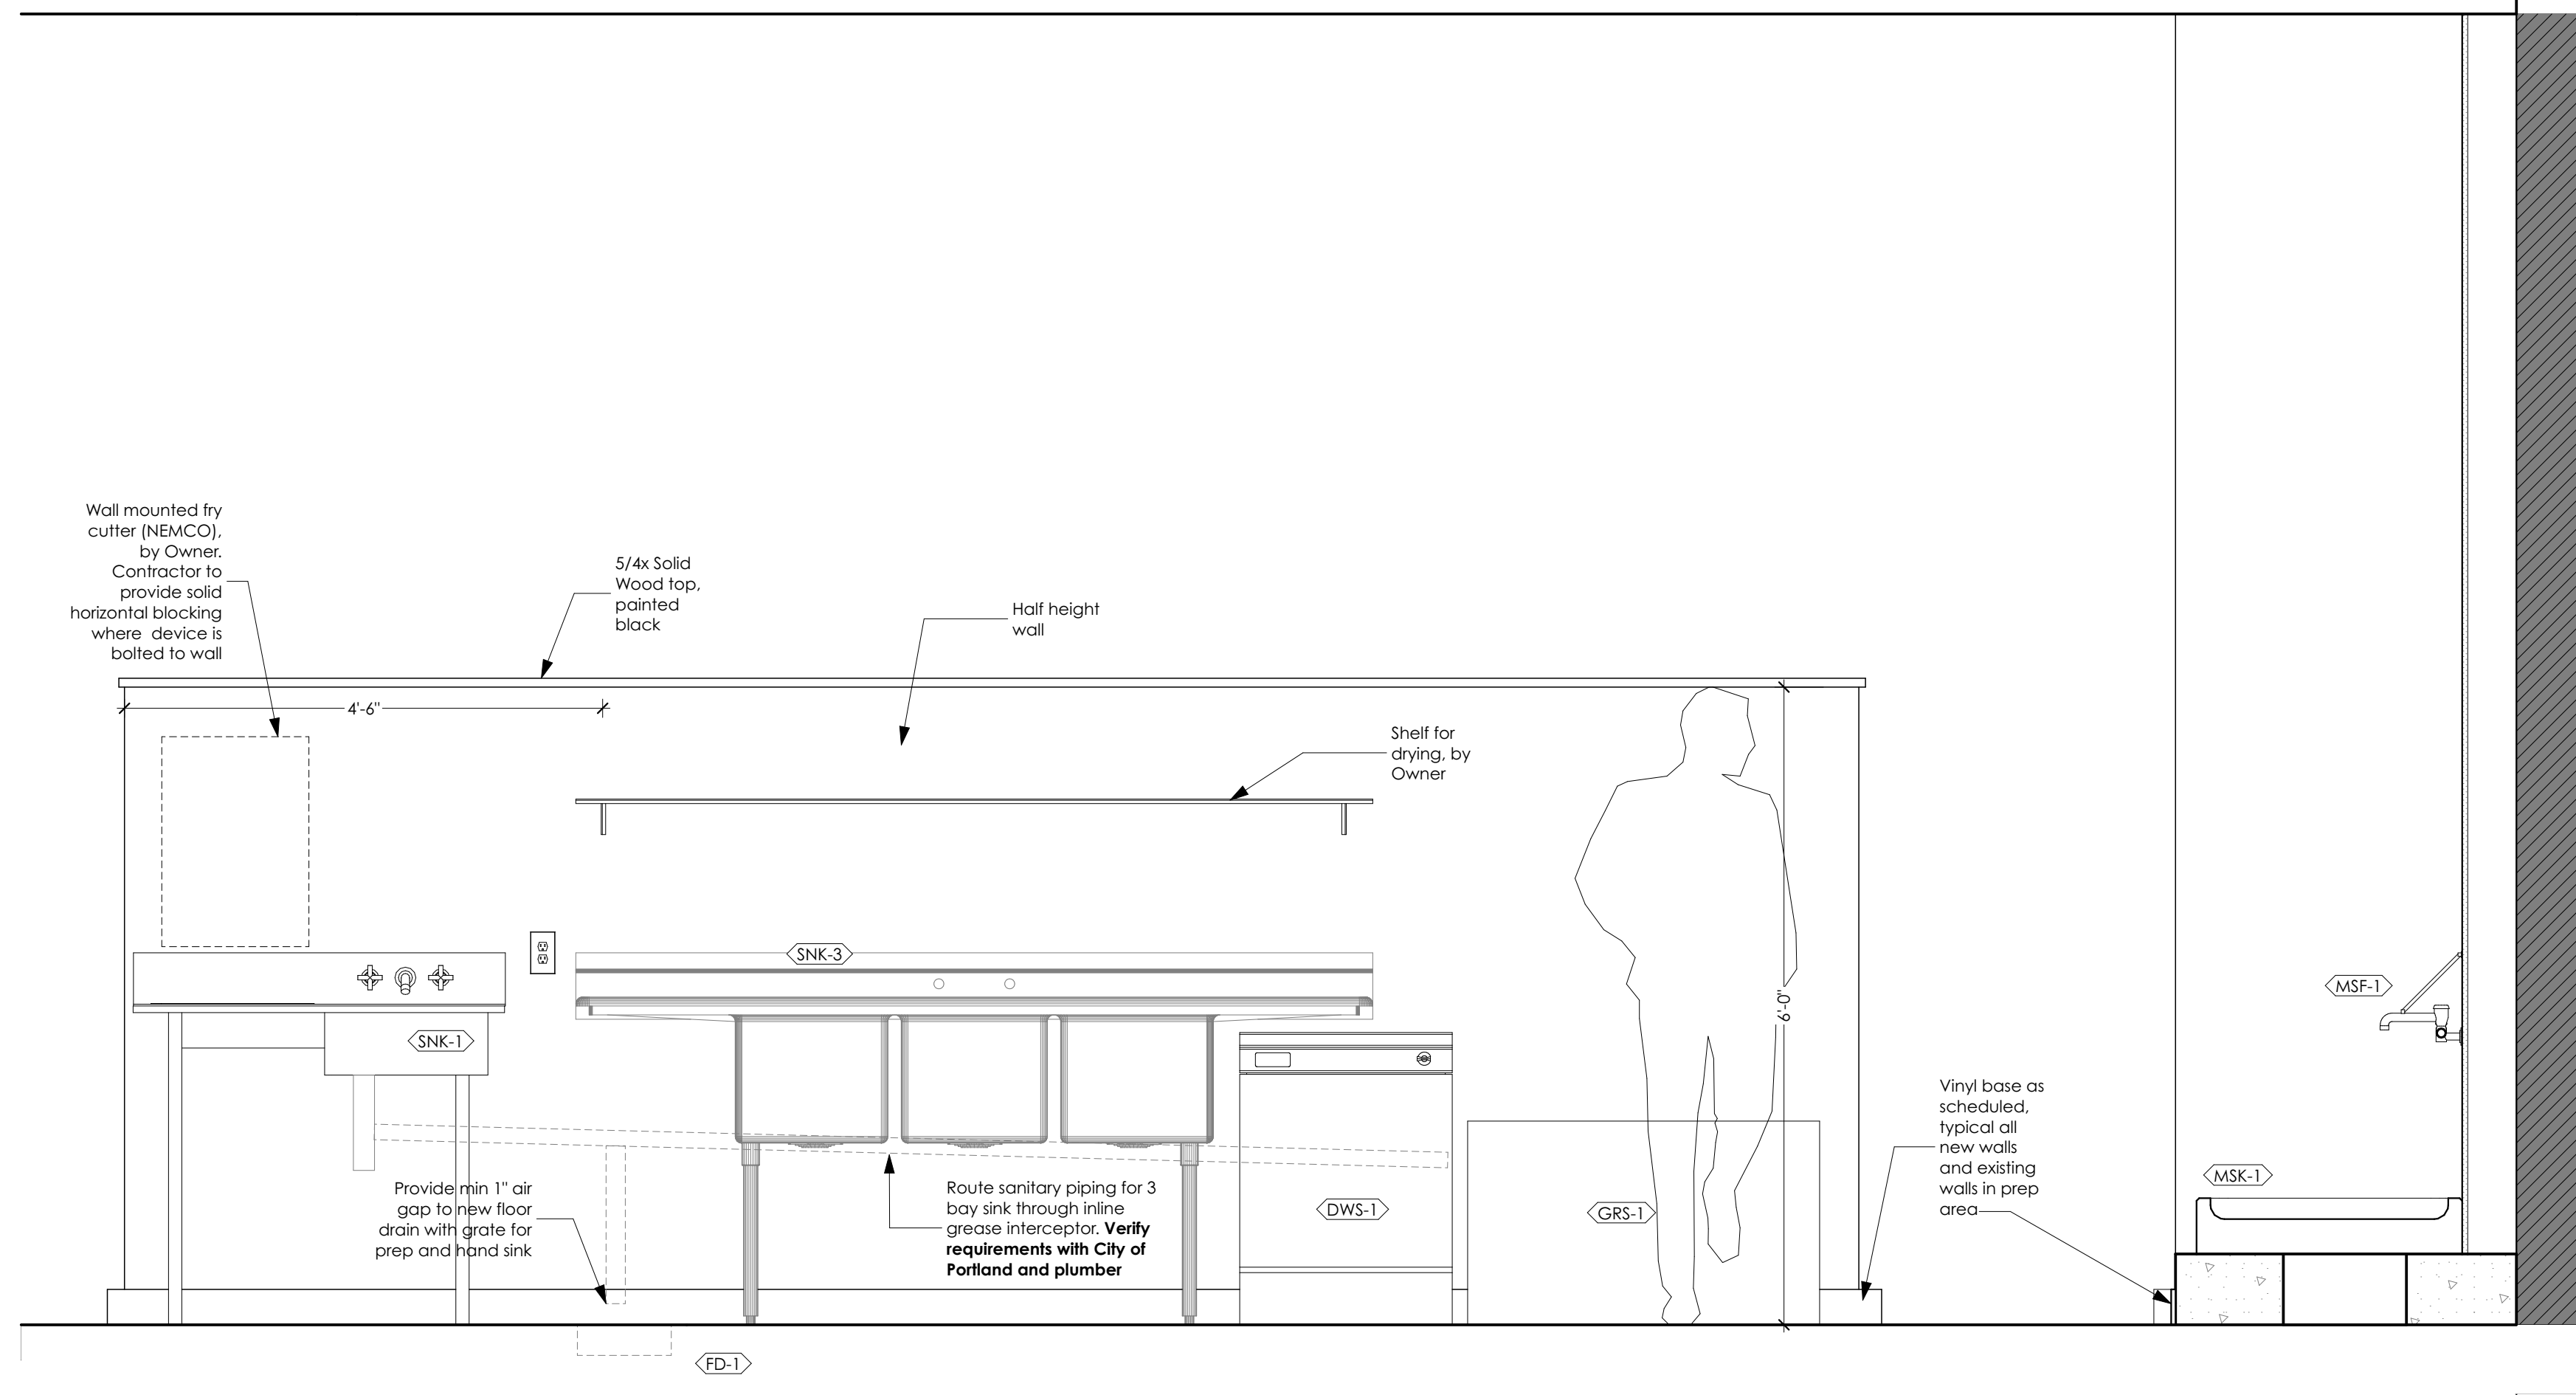

2 PREP KITCHEN INTERIOR ELEVATION
SCALE: 3/4" = 1'-0"

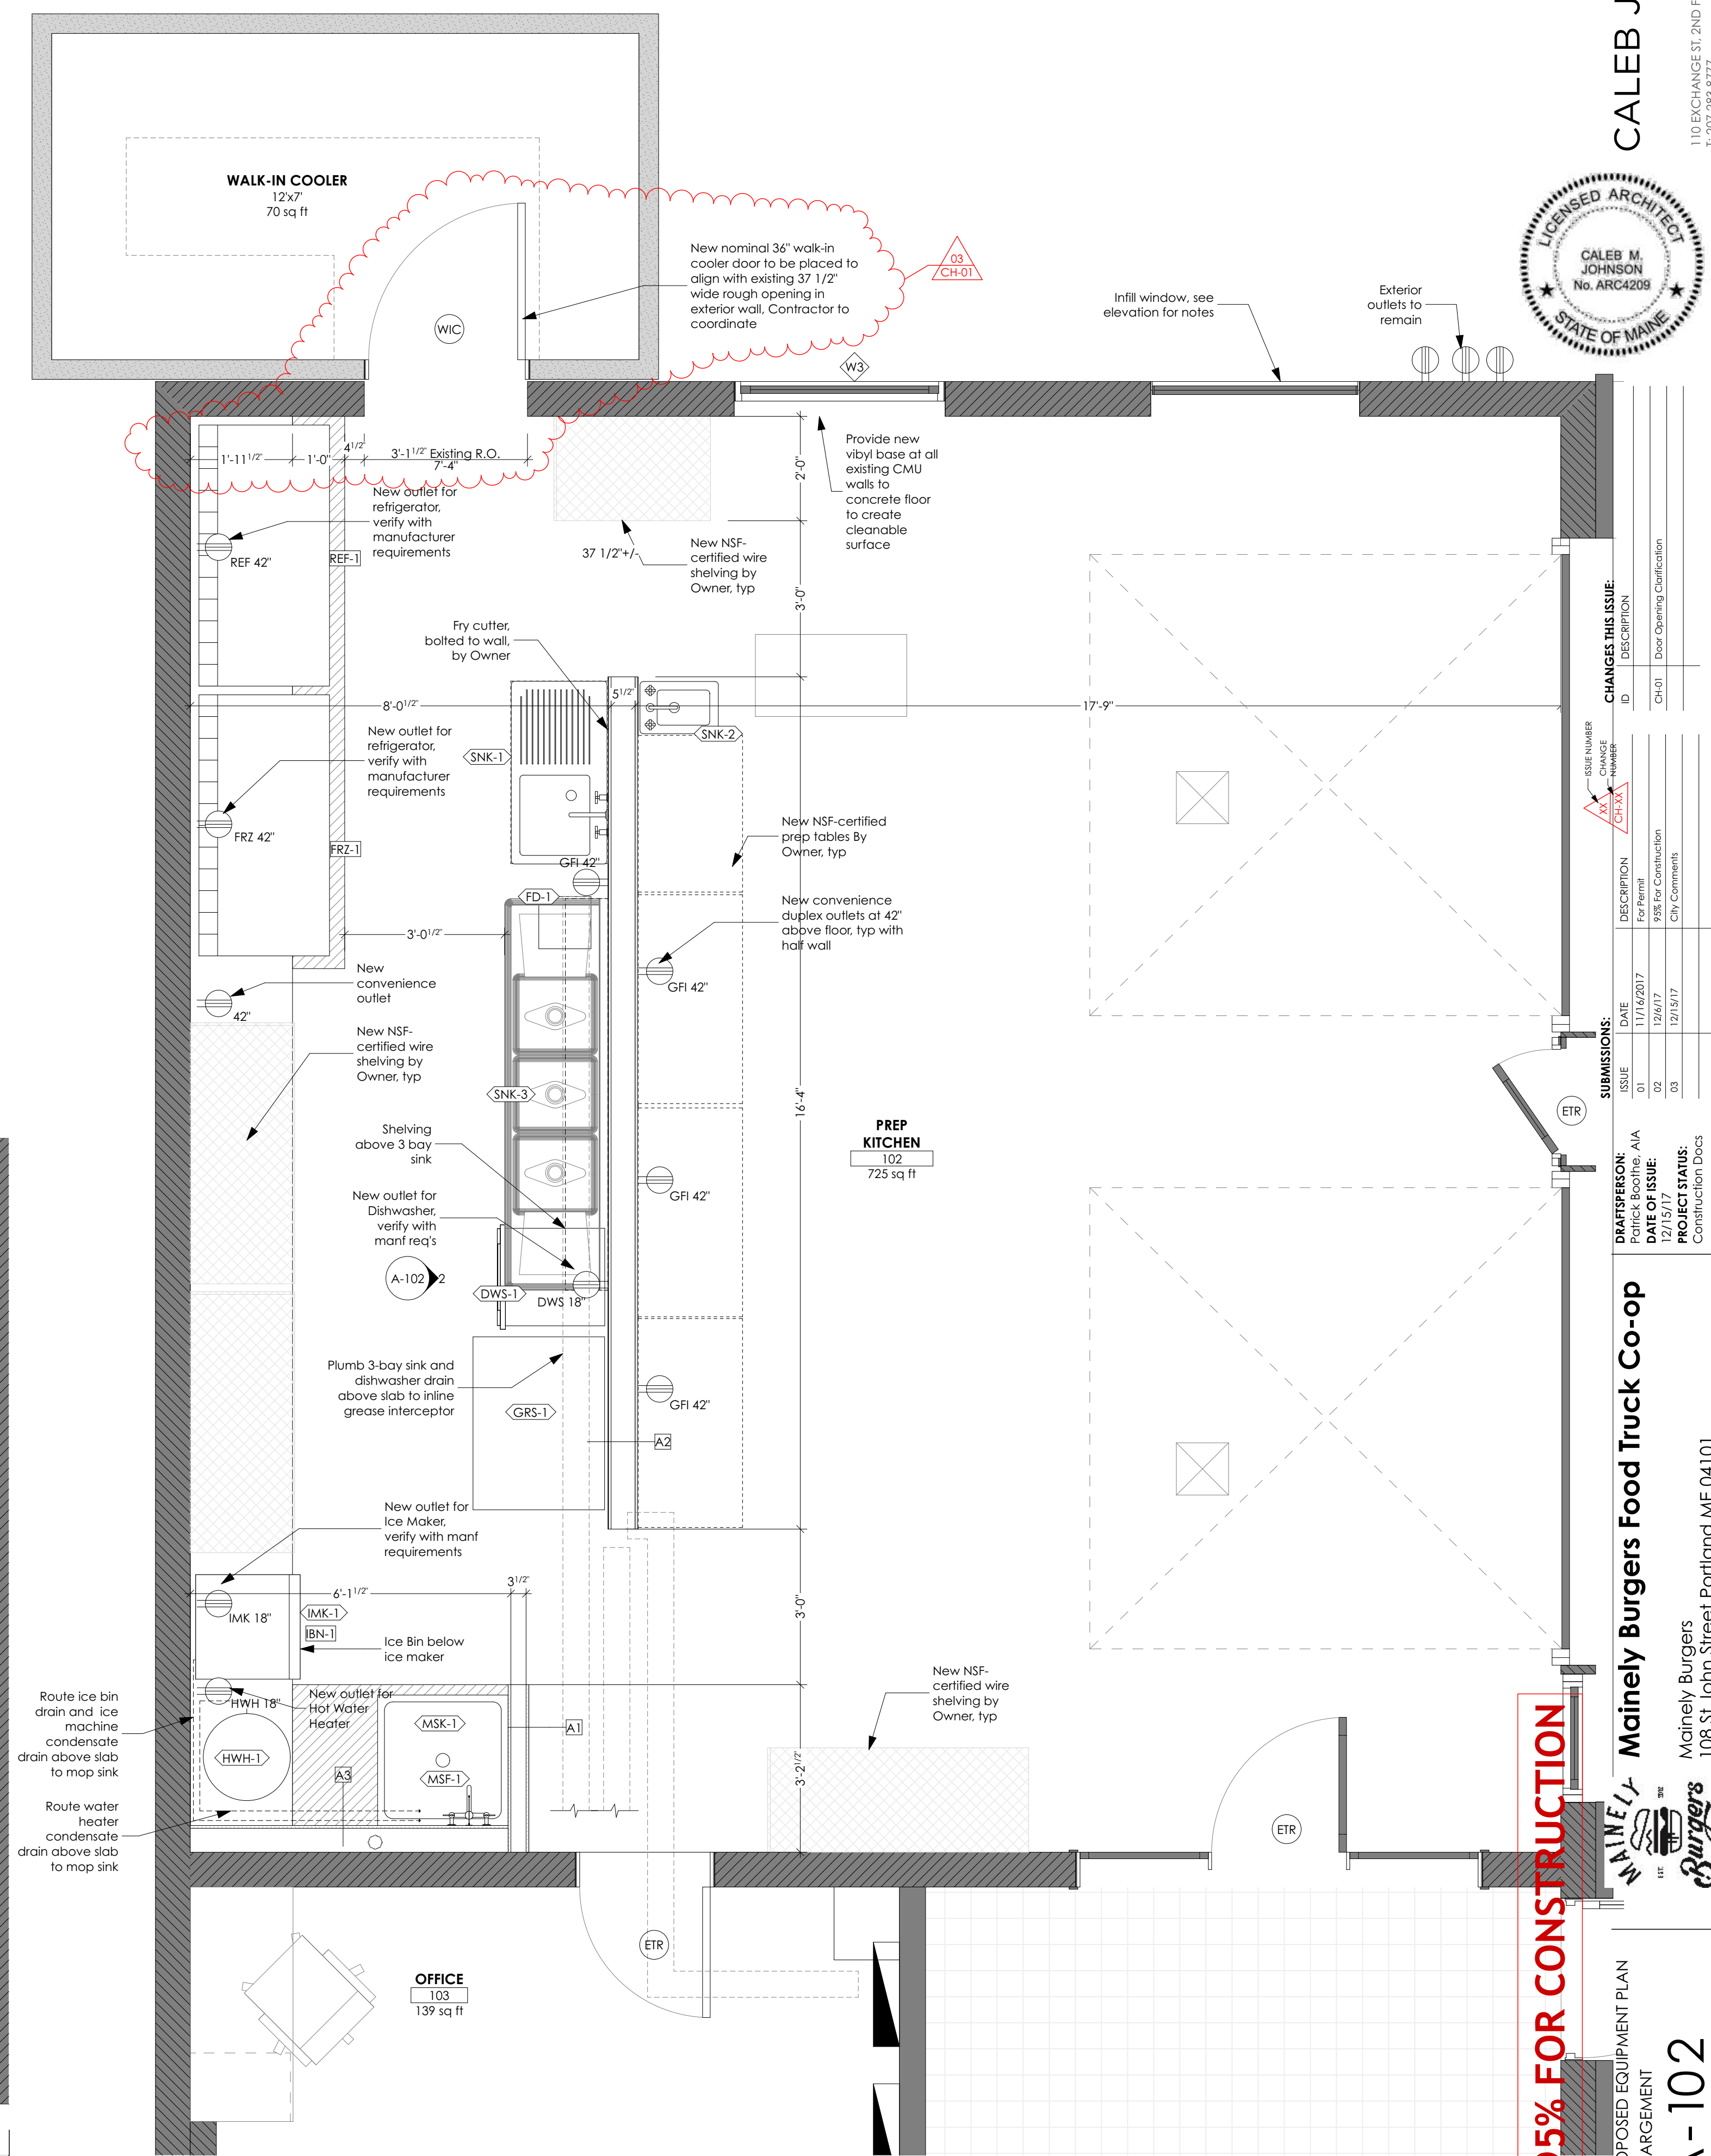

1 PROPOSED EQUIPMENT PLAN ENLARGEMENT
SCALE: 1/2" = 1'-0"

CALEB JOHNSON
 STUDIO
 LICENSED ARCHITECT
 CALEB M. JOHNSON
 No. ARC4209
 STATE OF MAINE
 110 EXCHANGE ST. 2ND FLOOR, PORTLAND, ME 04101
 1-207-263-9777

ISSUE	DATE	DESCRIPTION
01	11/14/2017	For Permit
02	12/6/17	ISSUE FOR CONSTRUCTION
03	12/15/17	City Comments

95% FOR CONSTRUCTION
PROPOSED EQUIPMENT PLAN ENLARGEMENT
A-102
Mainely Burgers Food Truck Co-op
 Mainely Burgers
 108 St John Street Portland ME 04101