

PASSAGEWAY (UNACCEPTED)

CORNER IS IN WALL FACE

120.83'

N 00°43'19" E 95.00' Remove Brick Fence 22'-0"

GARAGE
FF=159.0

LAWN

COVERED
PORCH

TSHLD=159.9
TSHLD=160

TSHLD=157.3

TSHLD=159.9

now or formerly
MARY LOU THALL
book 32394 page 8

now or formerly
CAMERON S. LINEN, ET. ALS
book 32023 page 25

LOT COVERAGE: Revised
Lot Size: 12,780 sf
Existing lot coverage: 3,703 sf.
Proposed lot coverage: 3,325 sf.
% coverage = 26%

LOT CORNER IS
INSIDE WOOD PILLAR


120.83'

N 00°43'19" E 95.00'

467.83'


TBM: MAG NAIL IN BACKSIDE OF POLE 13
ELEV. 155.54

VAUGHAN STREET

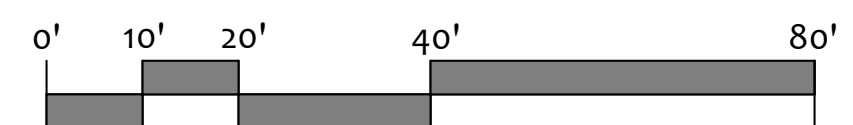

PERMIT SET
6.15.16

L1.0

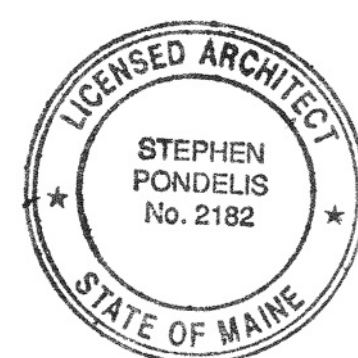

AP ATTARDO PONDELIS
ARCHITECTURE

81 Bridge Street
Suite 402
Yarmouth, Maine 04096
(207) 846-2042

May Residence
The Philip J. Deering House

100 Vaughan Street
Portland, Maine

Proposed Site Plan

Scale: 1" = 20'
Date: 6.15.16
Revisions:
Drawn by: PCA