


Proposed Partial Floor Plan

38'-25" OK


~~25'-10"~~

2'-4" Rear 25'-10" sides


Property line clearly defined

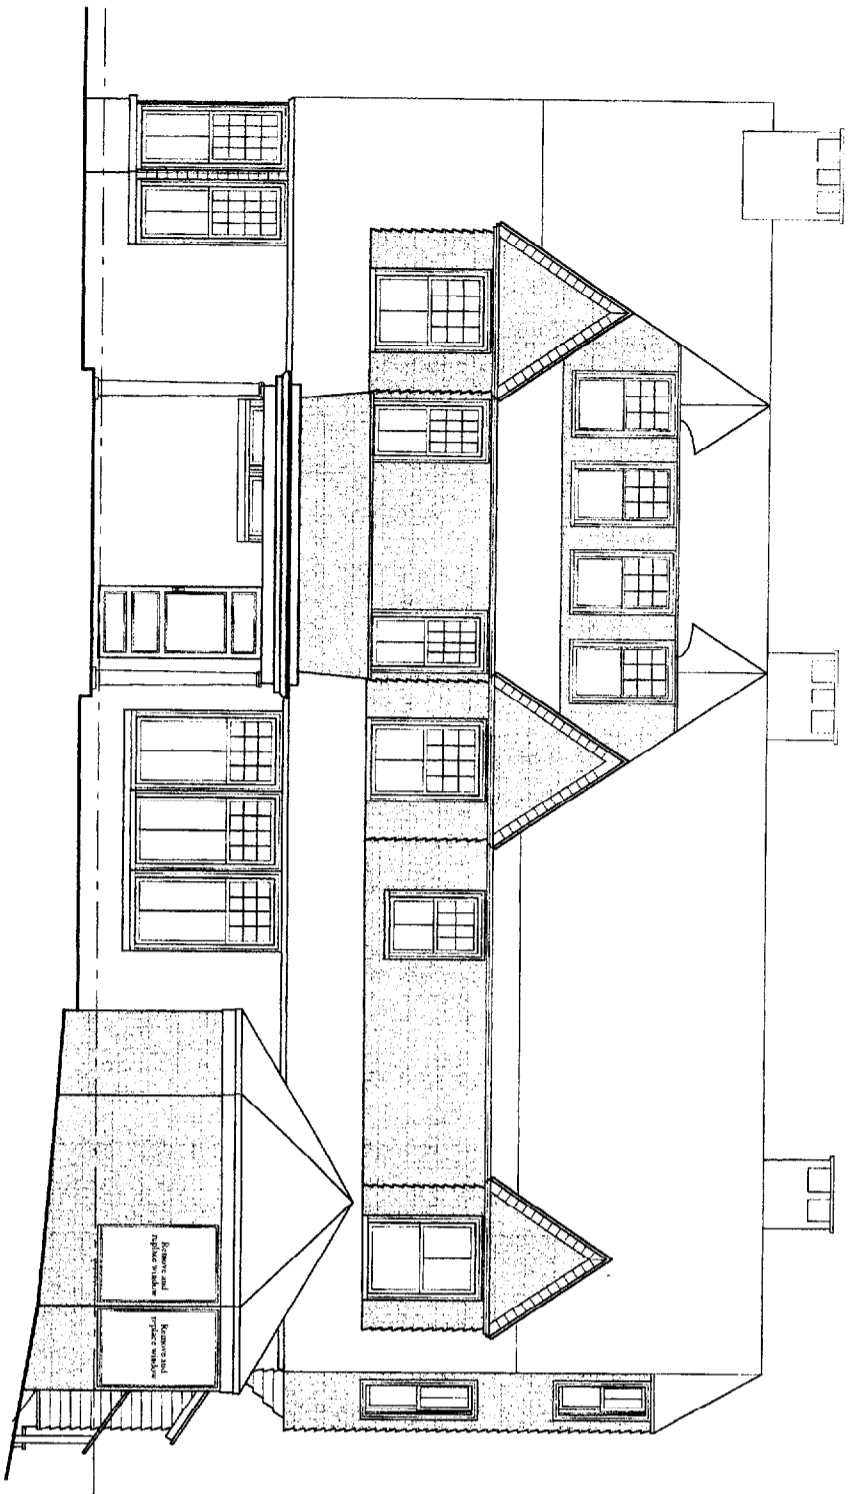


Existing East Elevation
1/4"=1'-0"

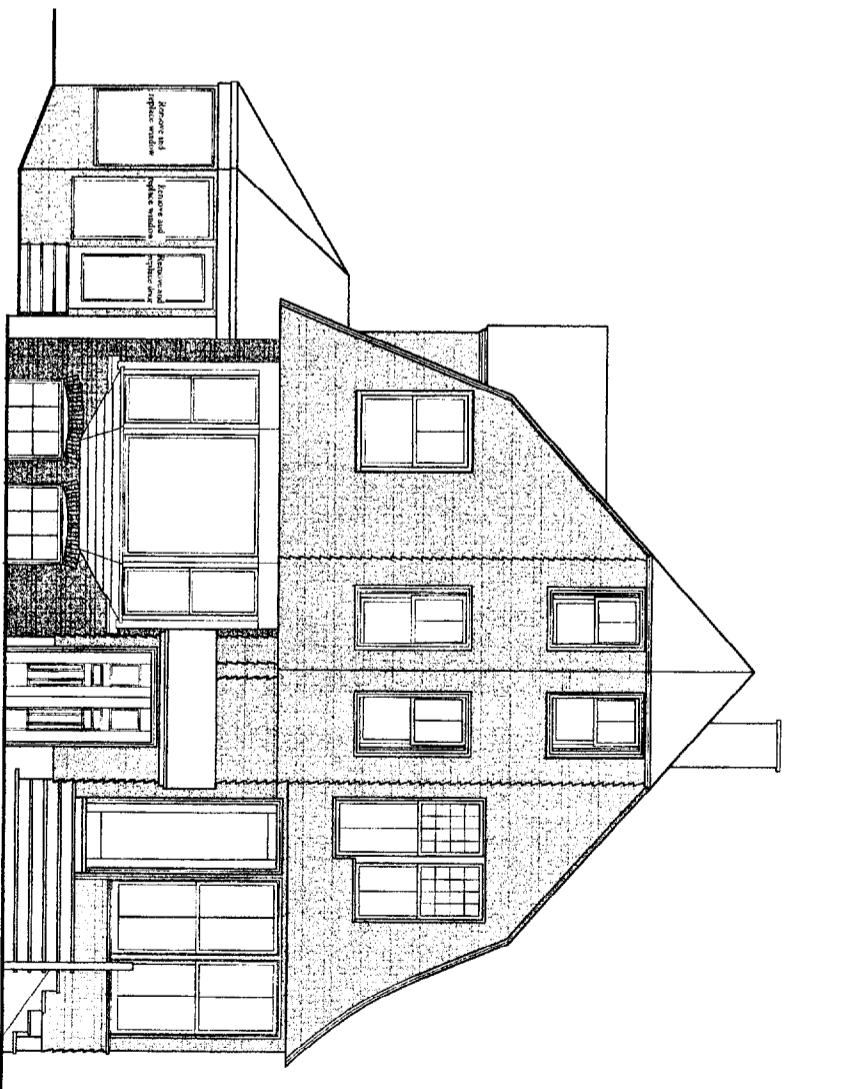

Existing South Elevation (Cemetery View)
1/4"=1'-0"

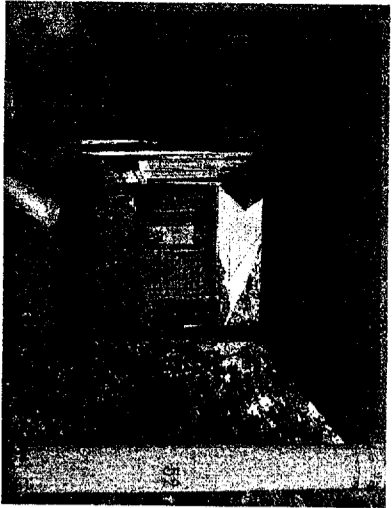


View From Entry Porch - Bowdoin Street Side

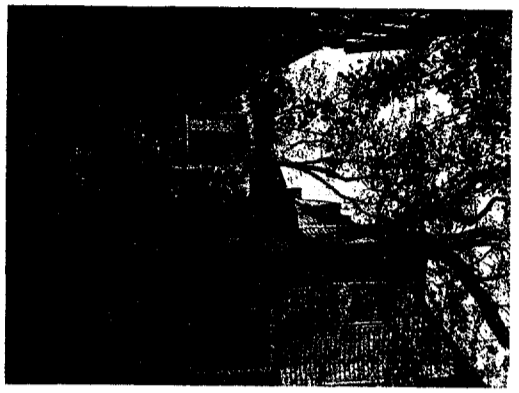


View From Rear Yard



View From Bowdoin Street

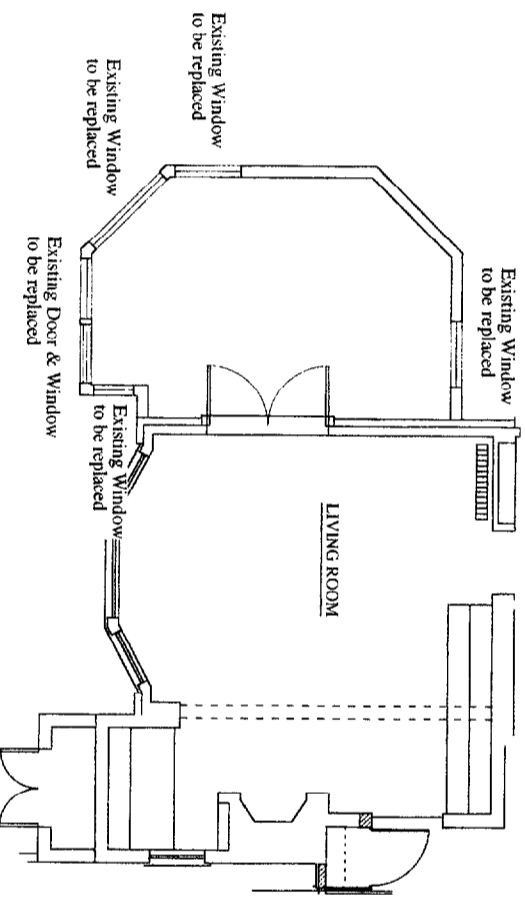

Existing Partial Floor Plan
1/4"=1'-0"

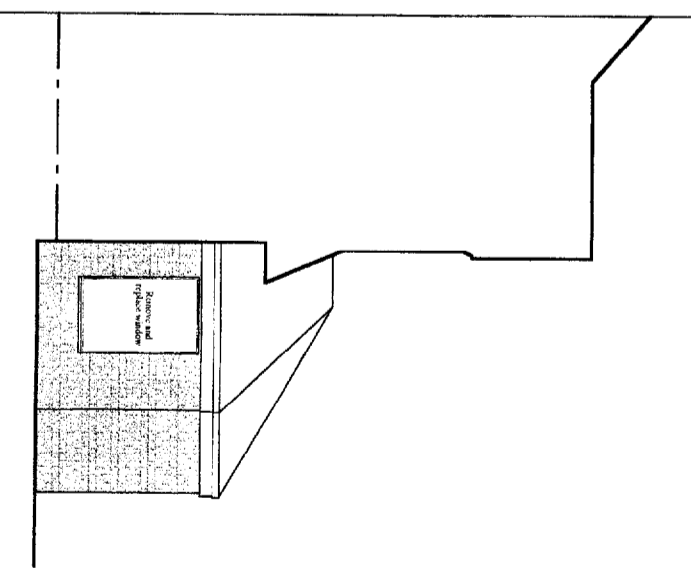

Existing North Elevation (Bowdoin Street View)
1/4"=1'-0"

Existing Conditions


1

Drawn by: PCA Scale: 1/4" = 1'-0" Date: 06/07/03


Spencer Residence
Renovations to Existing Dining Room Bay

Van Dam Architecture and Design


66 West Street
Portland, Maine 04102

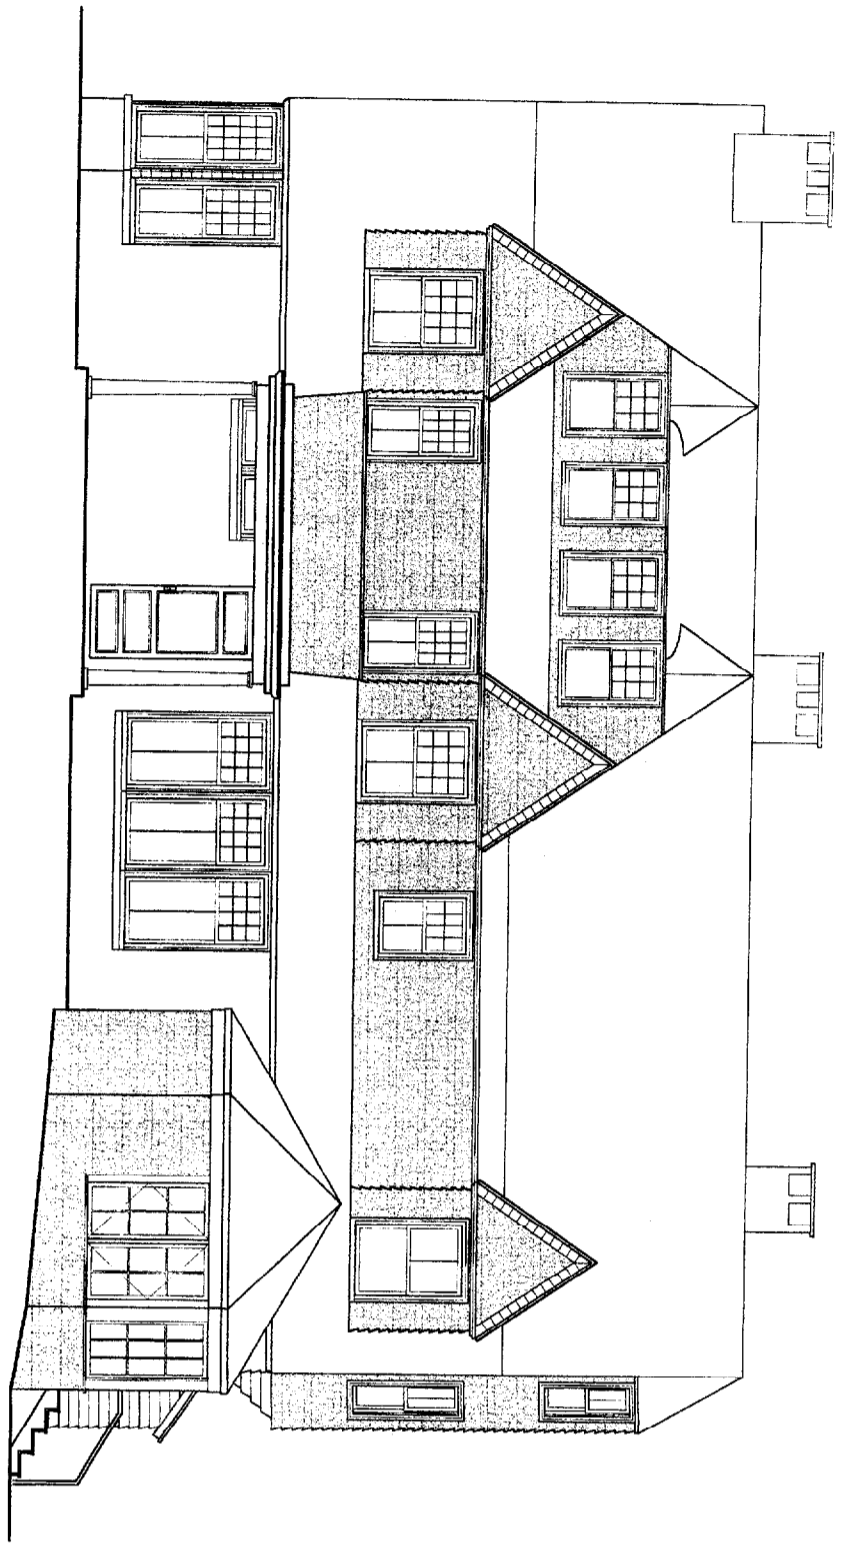


Existing East Elevation
1/4"=1'-0"

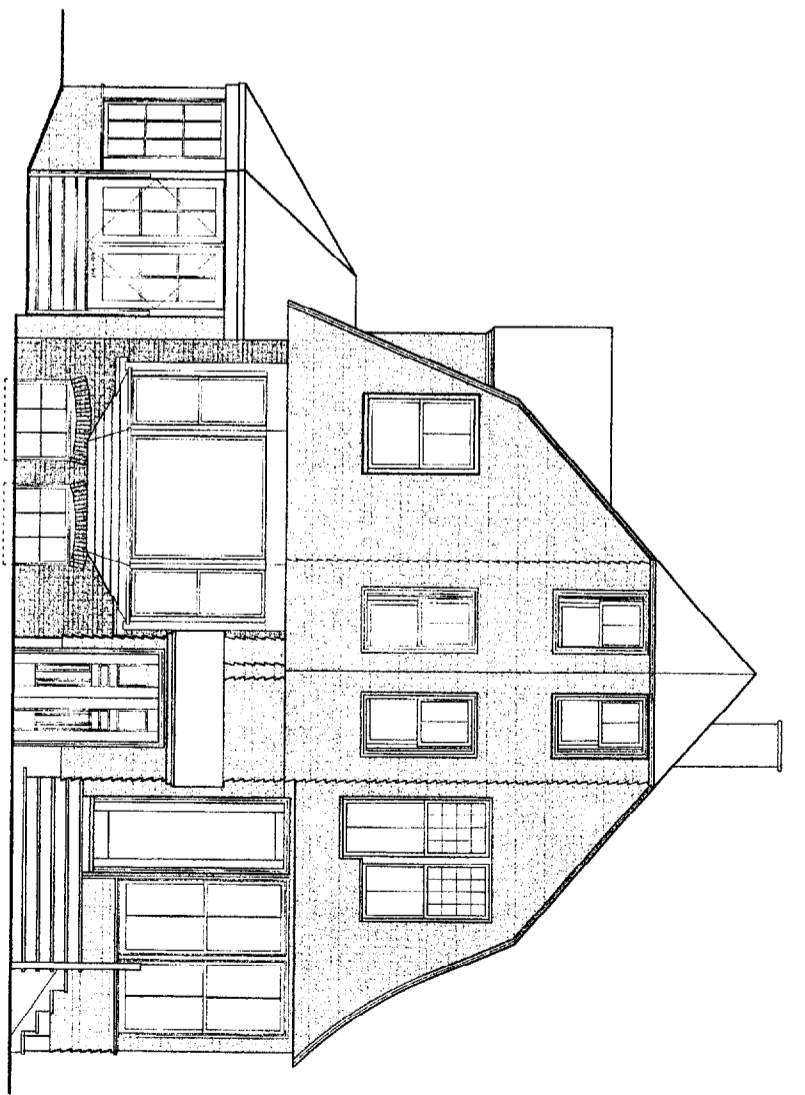


Proposed South Elevation (Cemetery View)
1/4"=1'-0"

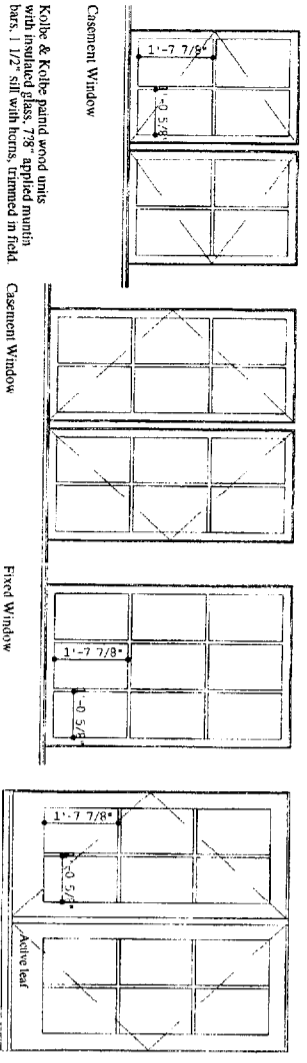

Proposed Partial Floor Plan
1/2"=1'-0"

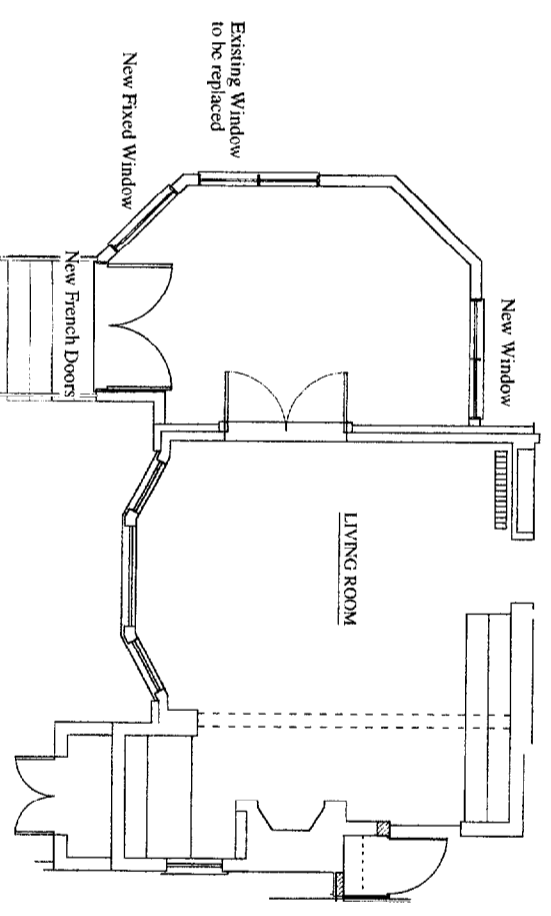

Proposed Partial Floor Plan
1/4"=1'-0"

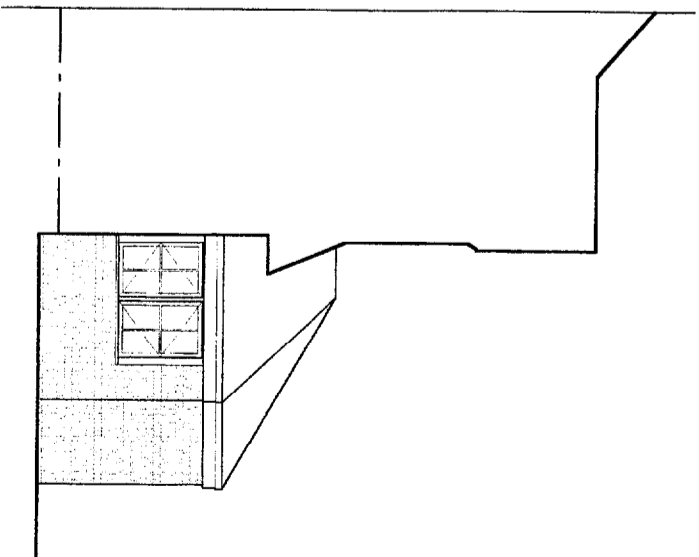

Proposed North Elevation (Bowdoin Street View)
1/4"=1'-0"

Proposed Changes

Spencer Residence
Renovations to Existing Dining Room Bay

Van Dam Architecture and Design

66 West Street
Portland, Maine 04102

Drawn by: PCA Scale: 1/4" = 1'-0" Date: 06/07/03