




Window Schedule with Images									
Image	Mark	Nominal Size	Window Data			Openings			
		O.A. Width	O.A. Height	Sash Operation	RO Width	Mfr	Model No.	RO Height	Comments
	A	6"	20"	20"	Casement	22"		22"	ALL WINDOW SIZES SHOWN ARE APPROXIMATE. WINDOW SIZES TO BE COORDINATED IN FIELD WITH APPROVED WINDOW MANUFACTURER'S STANDARD SIZES.
	B	1	24 1/2"	34"	Casement	26 1/2"		36"	
	C2	1	50"	51"	Custom	52"		53"	
	C3	1	50"	51"	Custom	52"		53"	
	D	3	28"	18"	Casement	2'10"		1'10"	
	E	3	24 1/2"	51"	Double Hung	26 1/2"		53"	

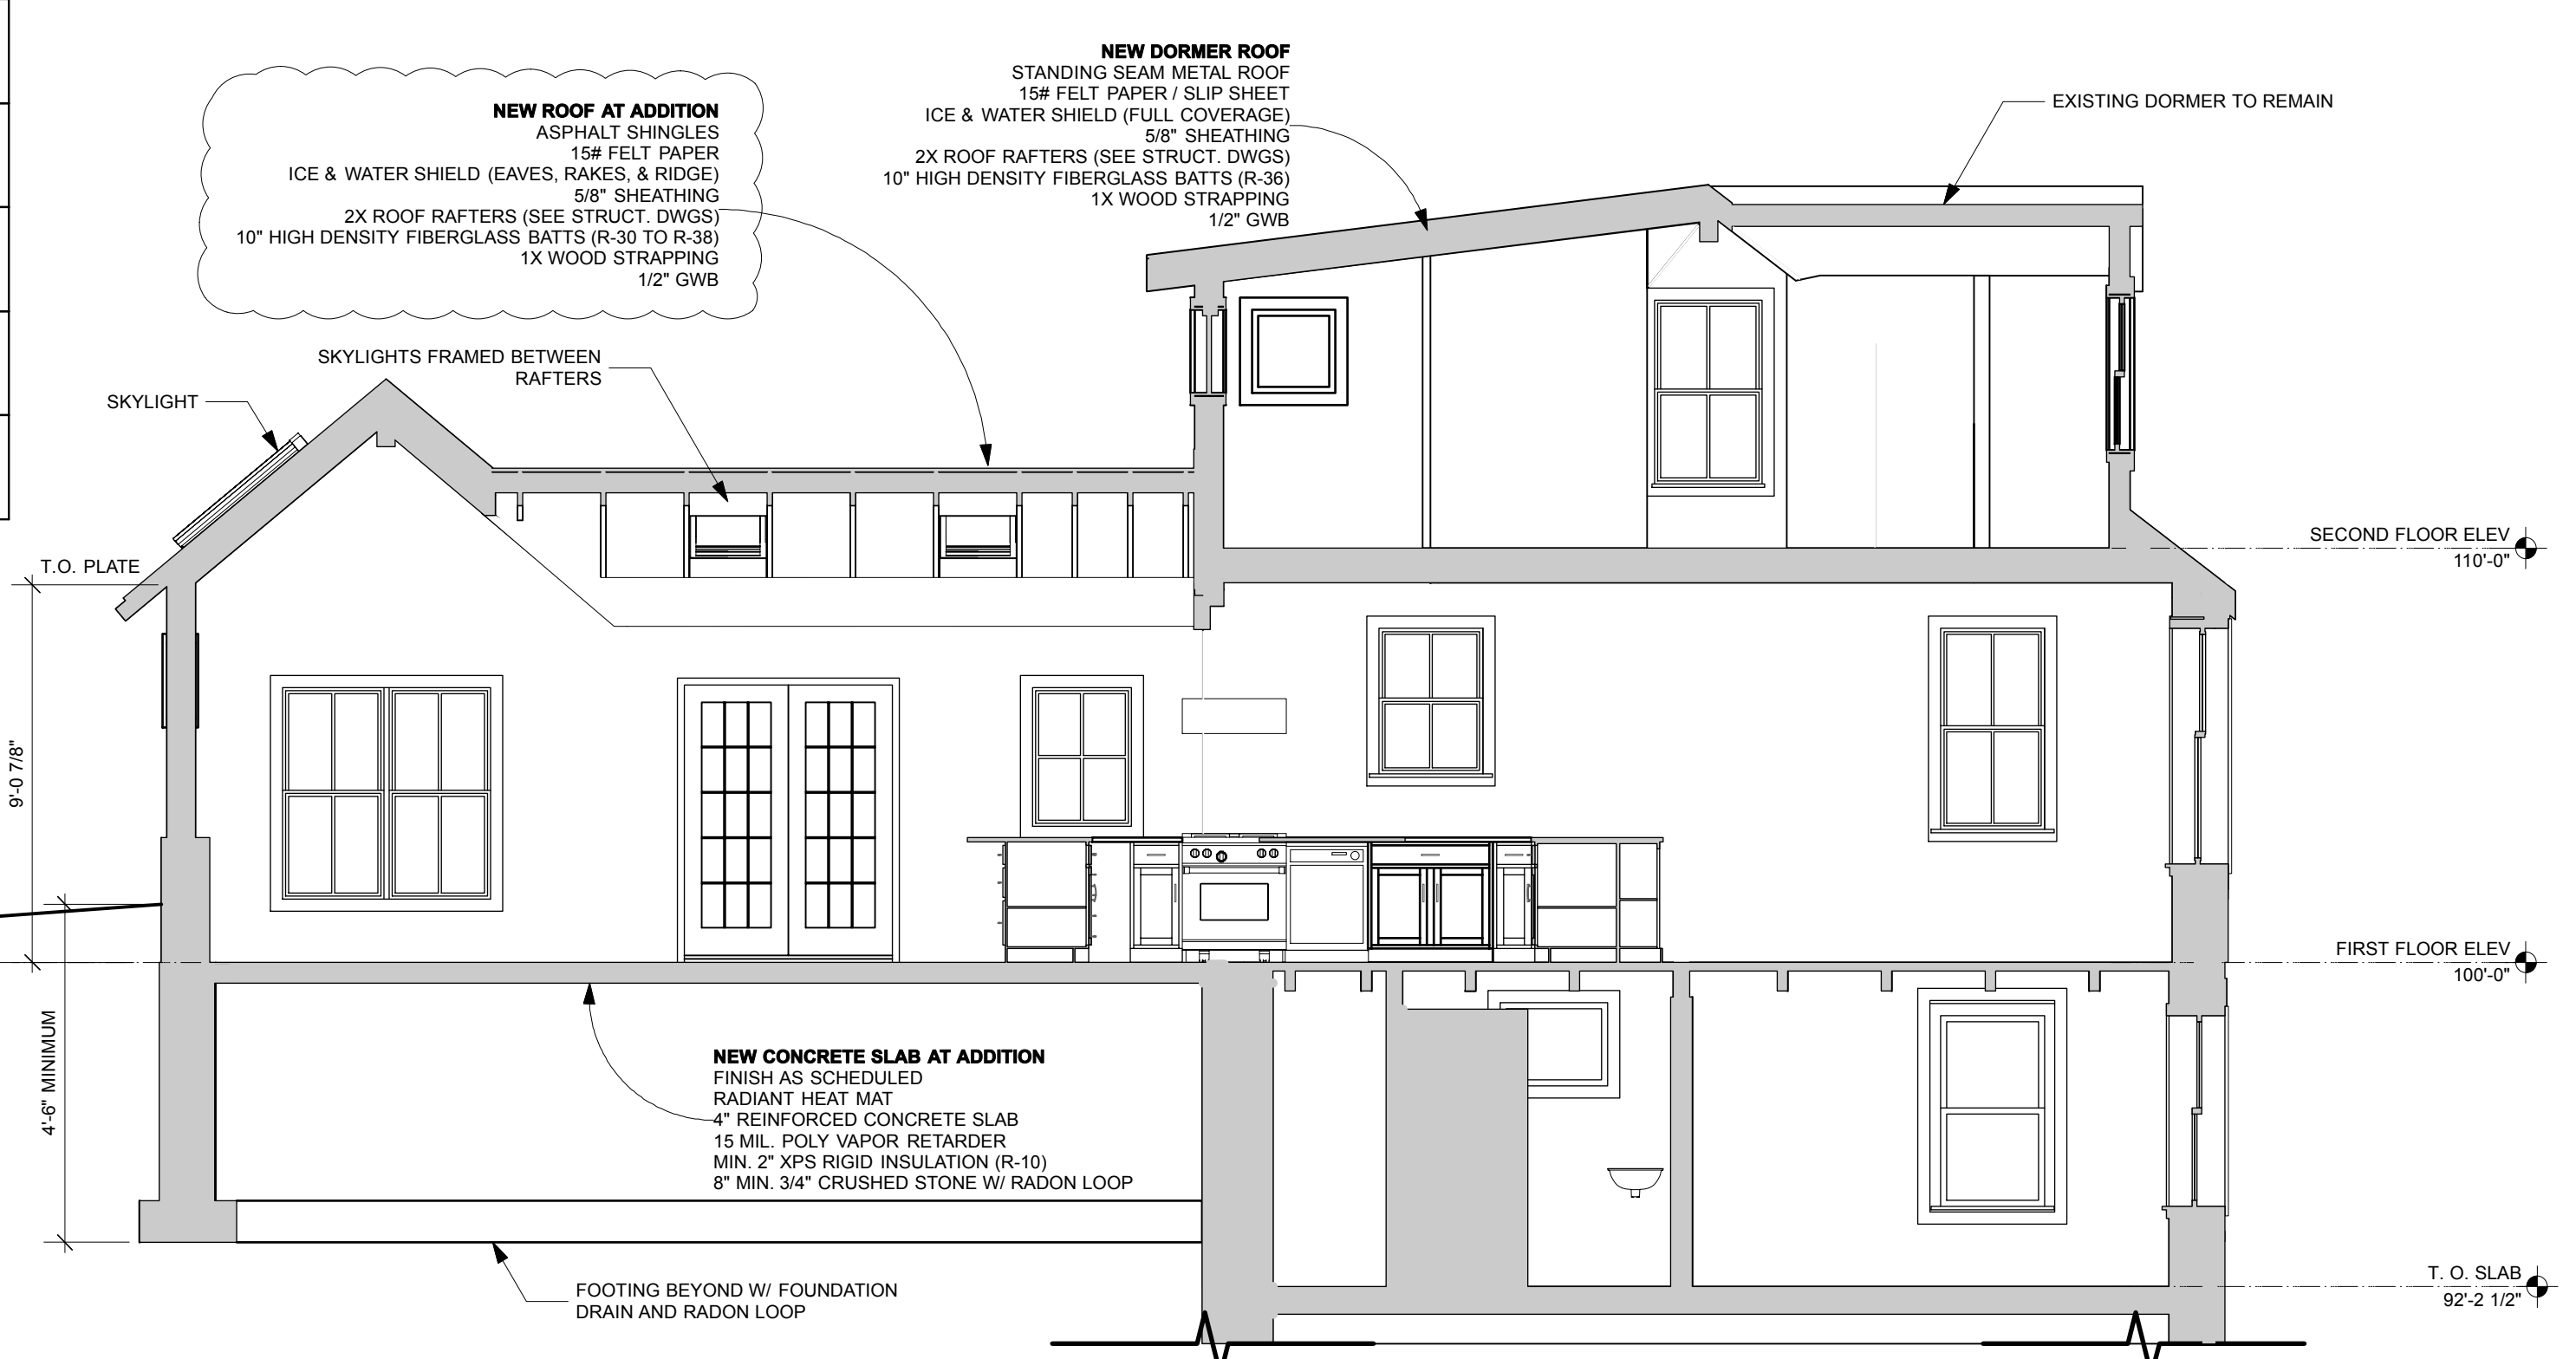


1 Building Section
 Scale: 1/4" = 1'-0"

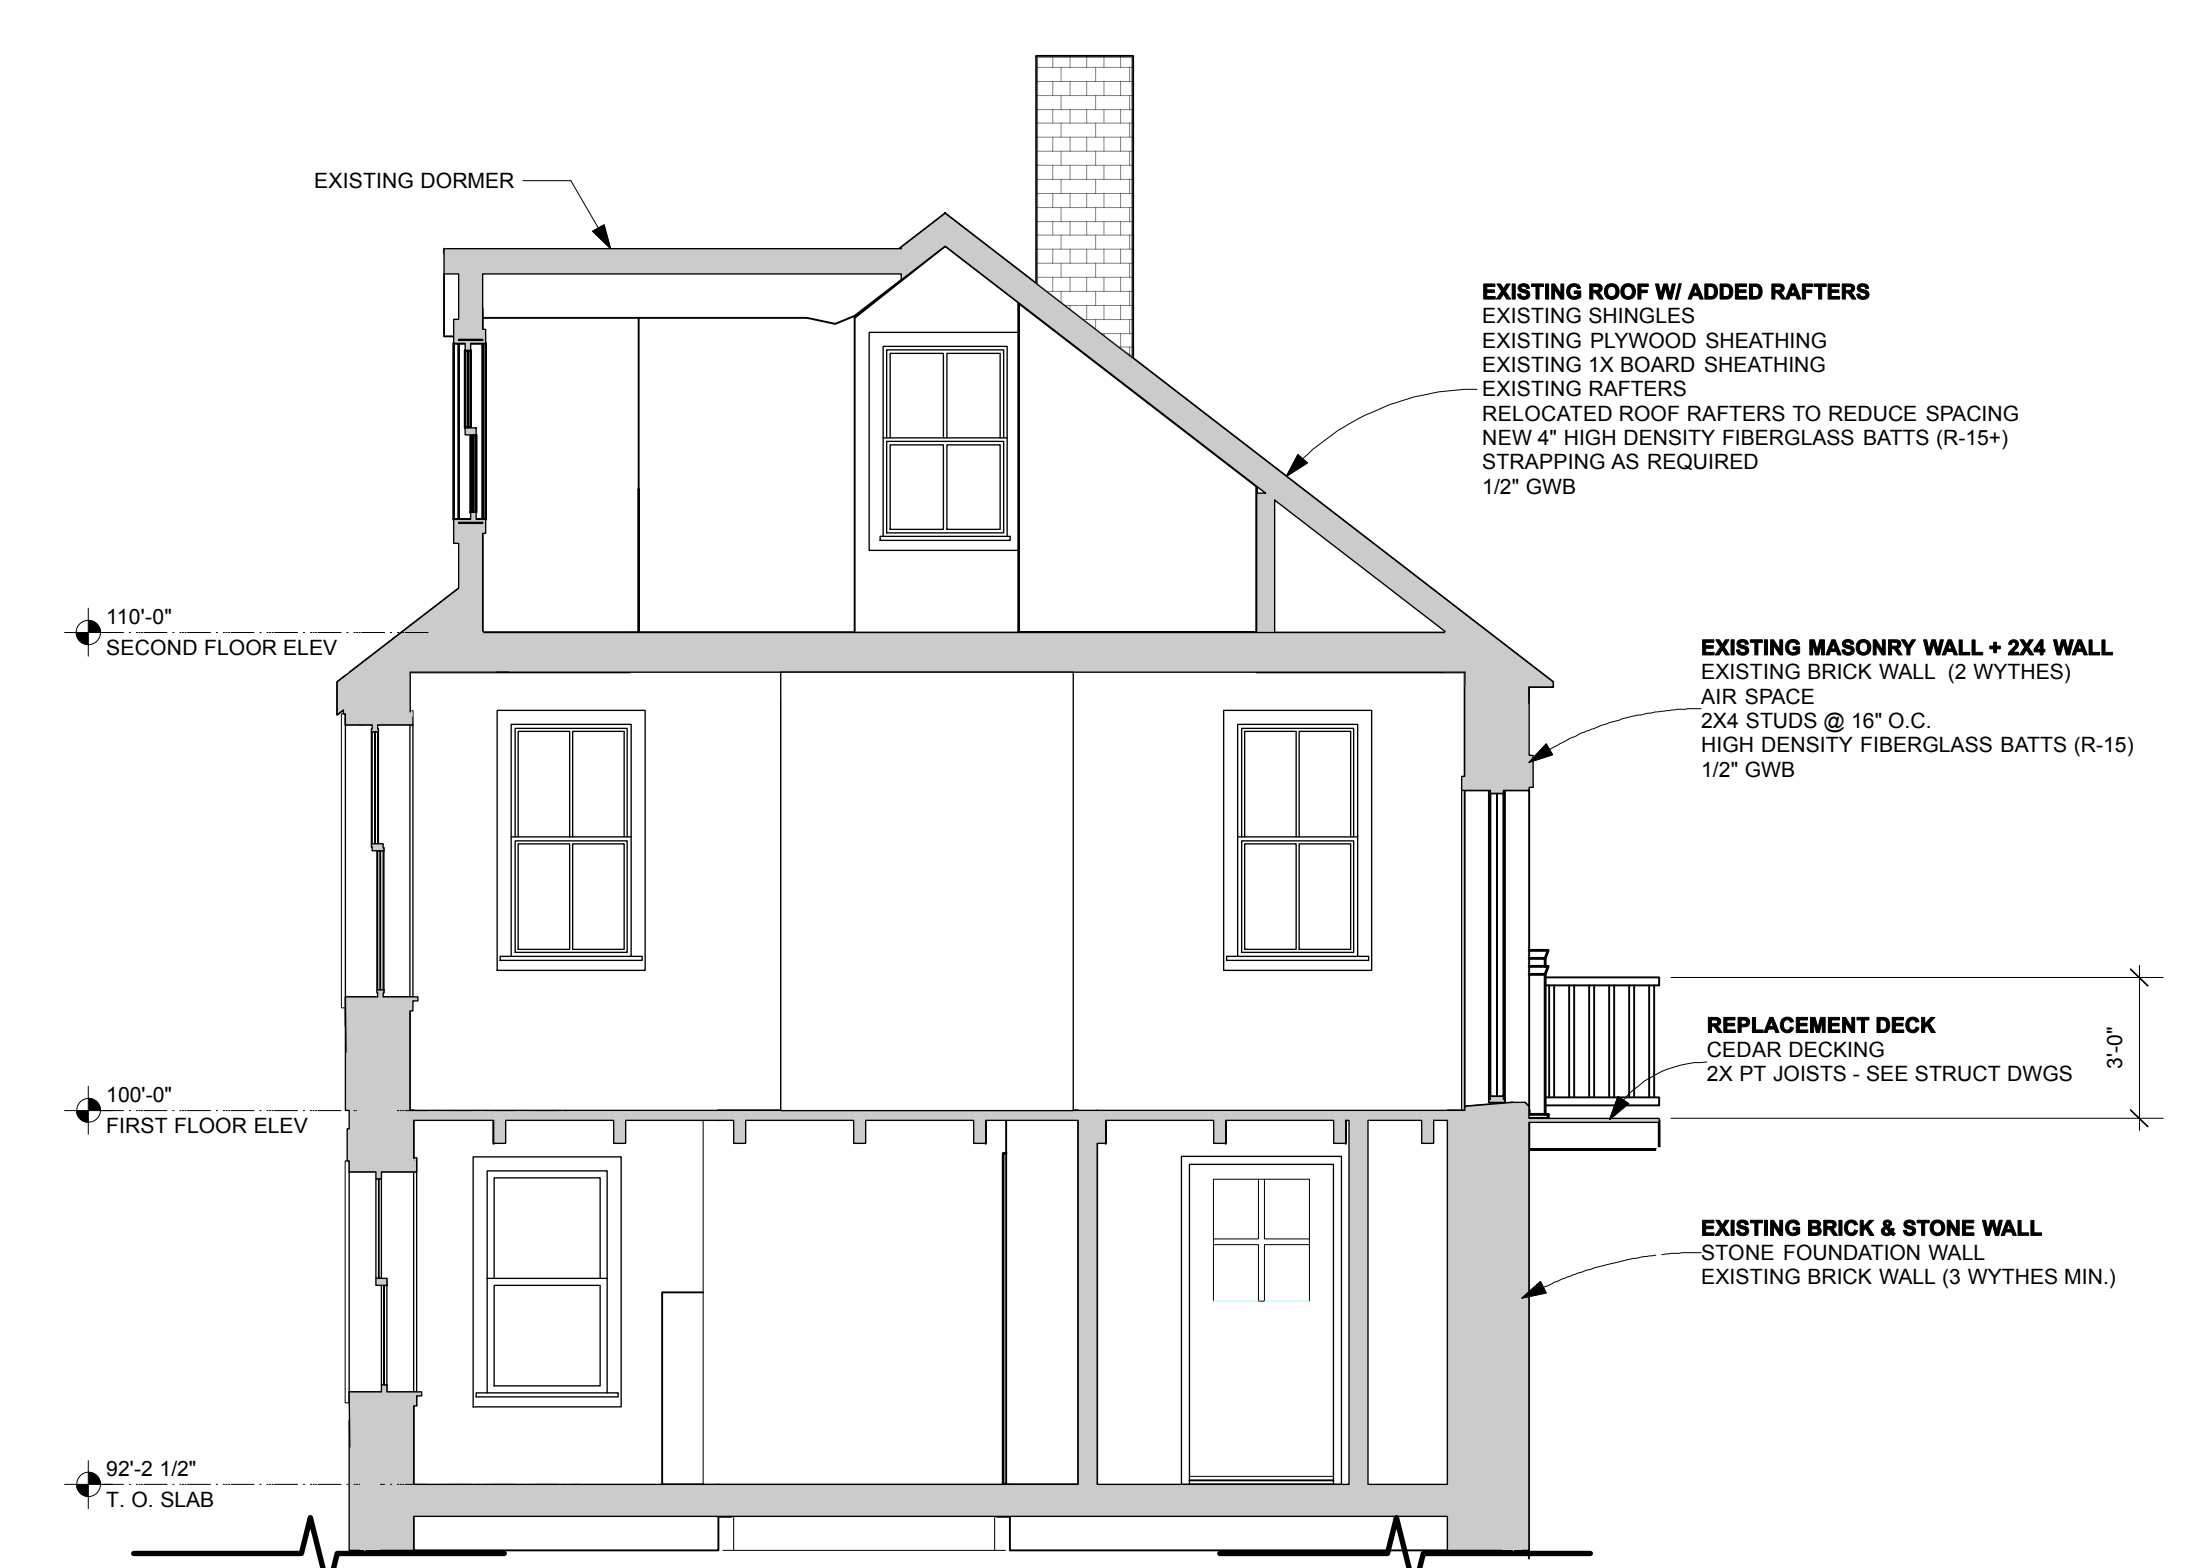

2 Building Section
 Scale: 1/4" = 1'-0"


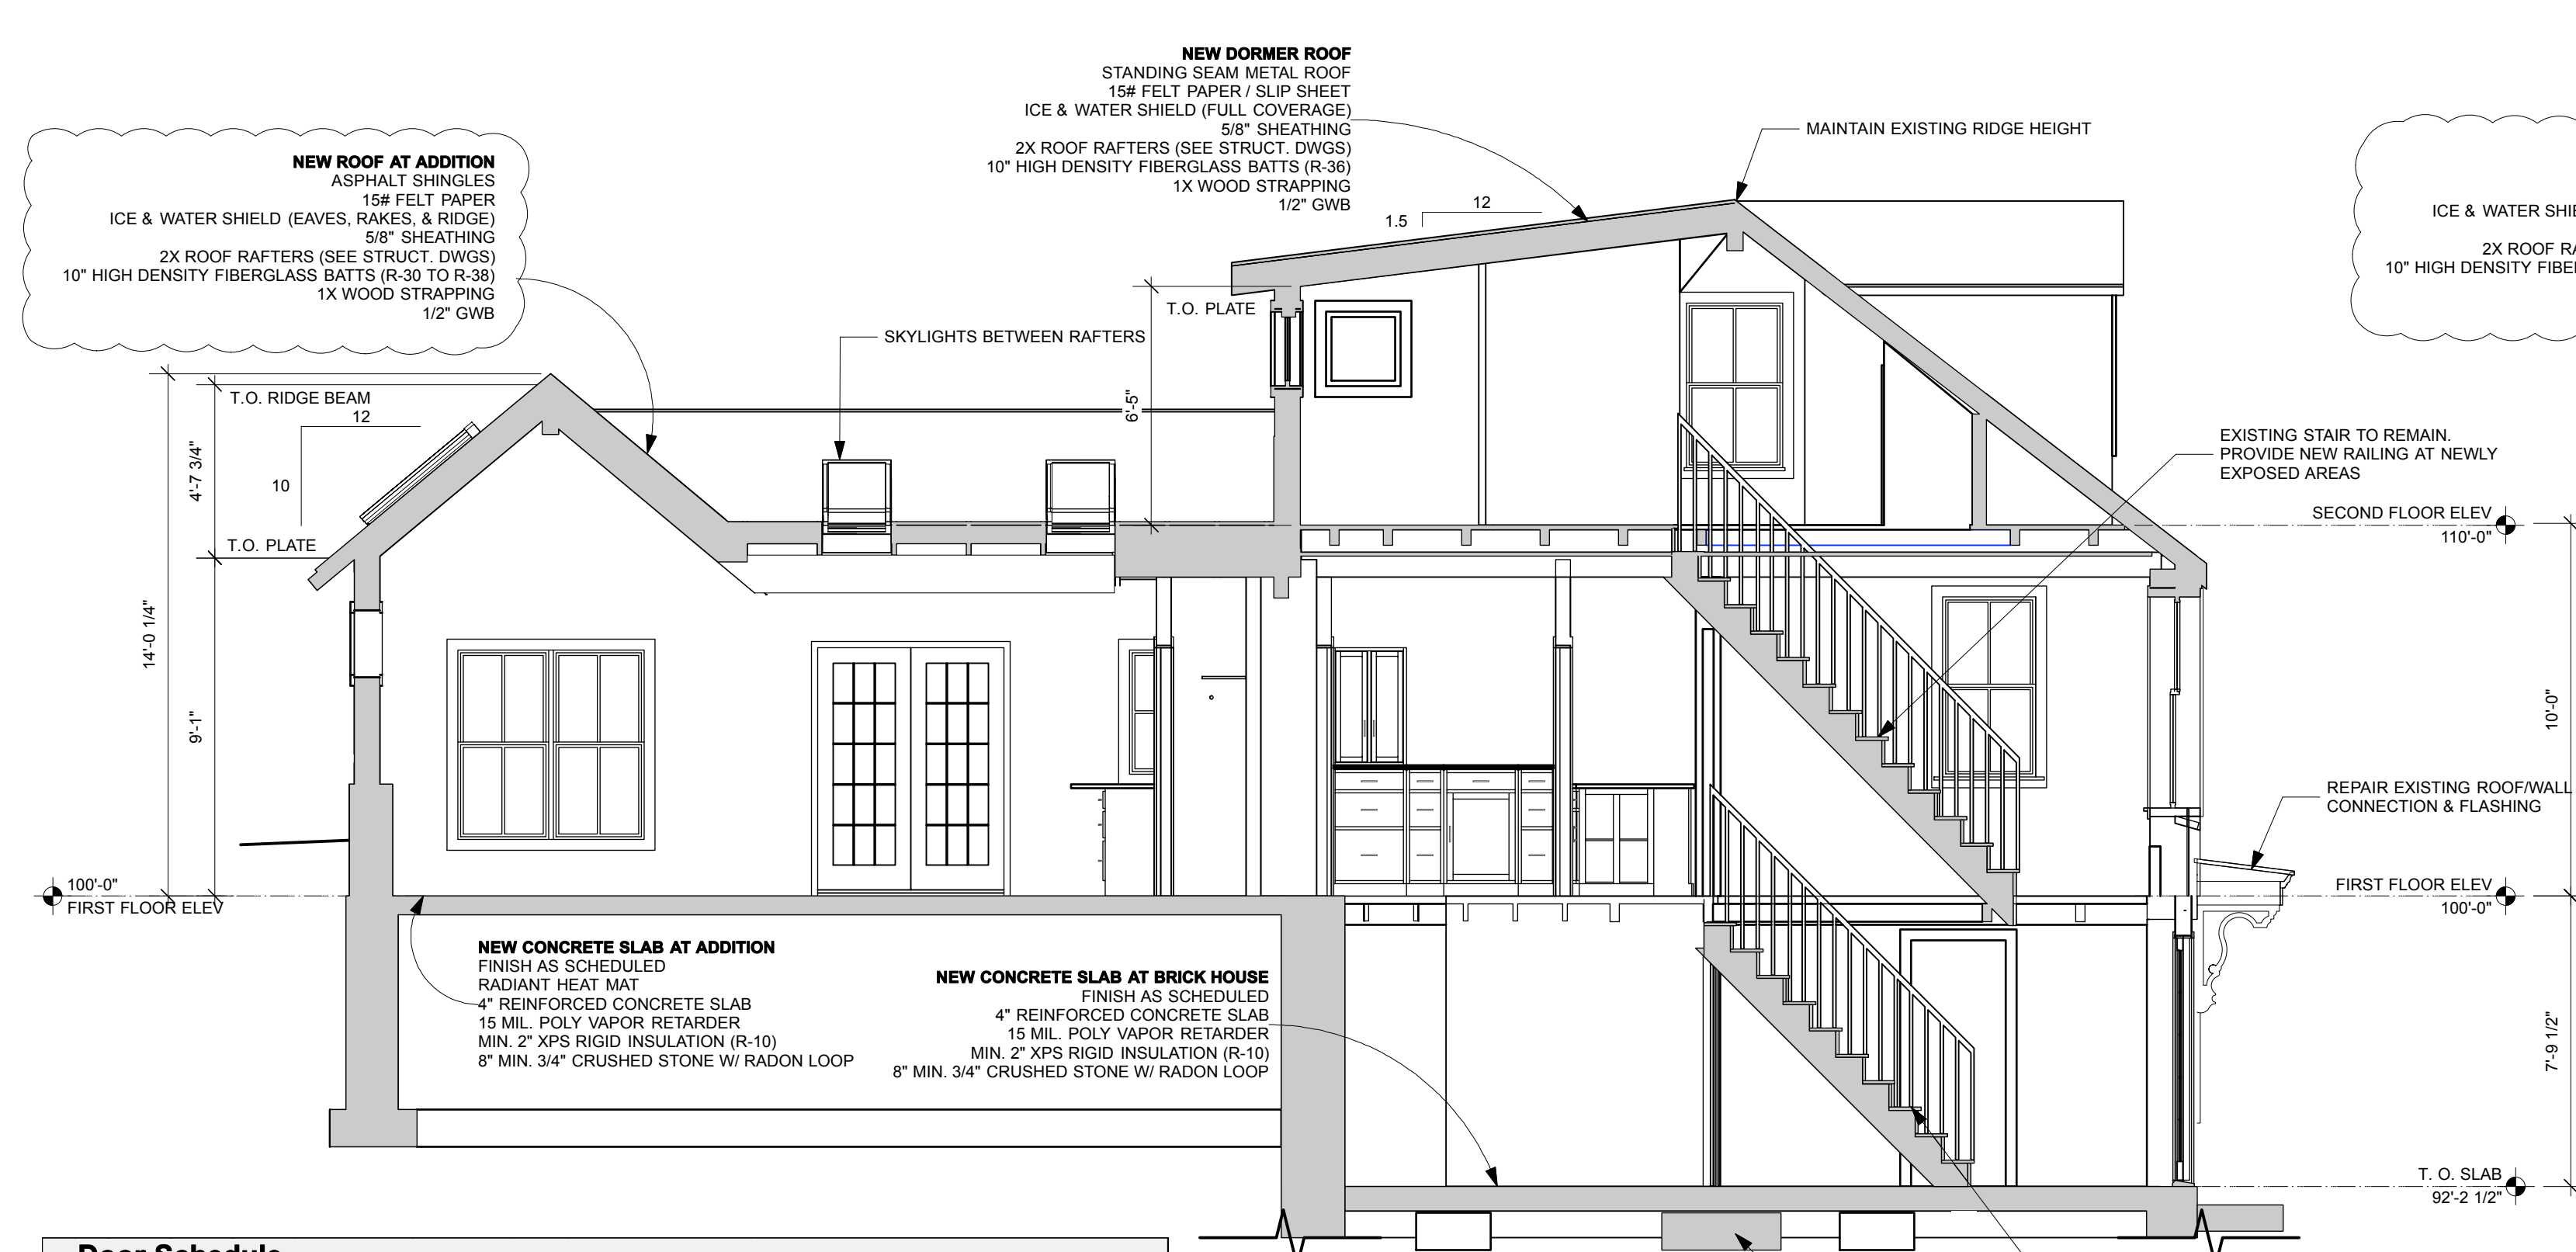


3 Building Section
 Scale: 1/4" = 1'-0"

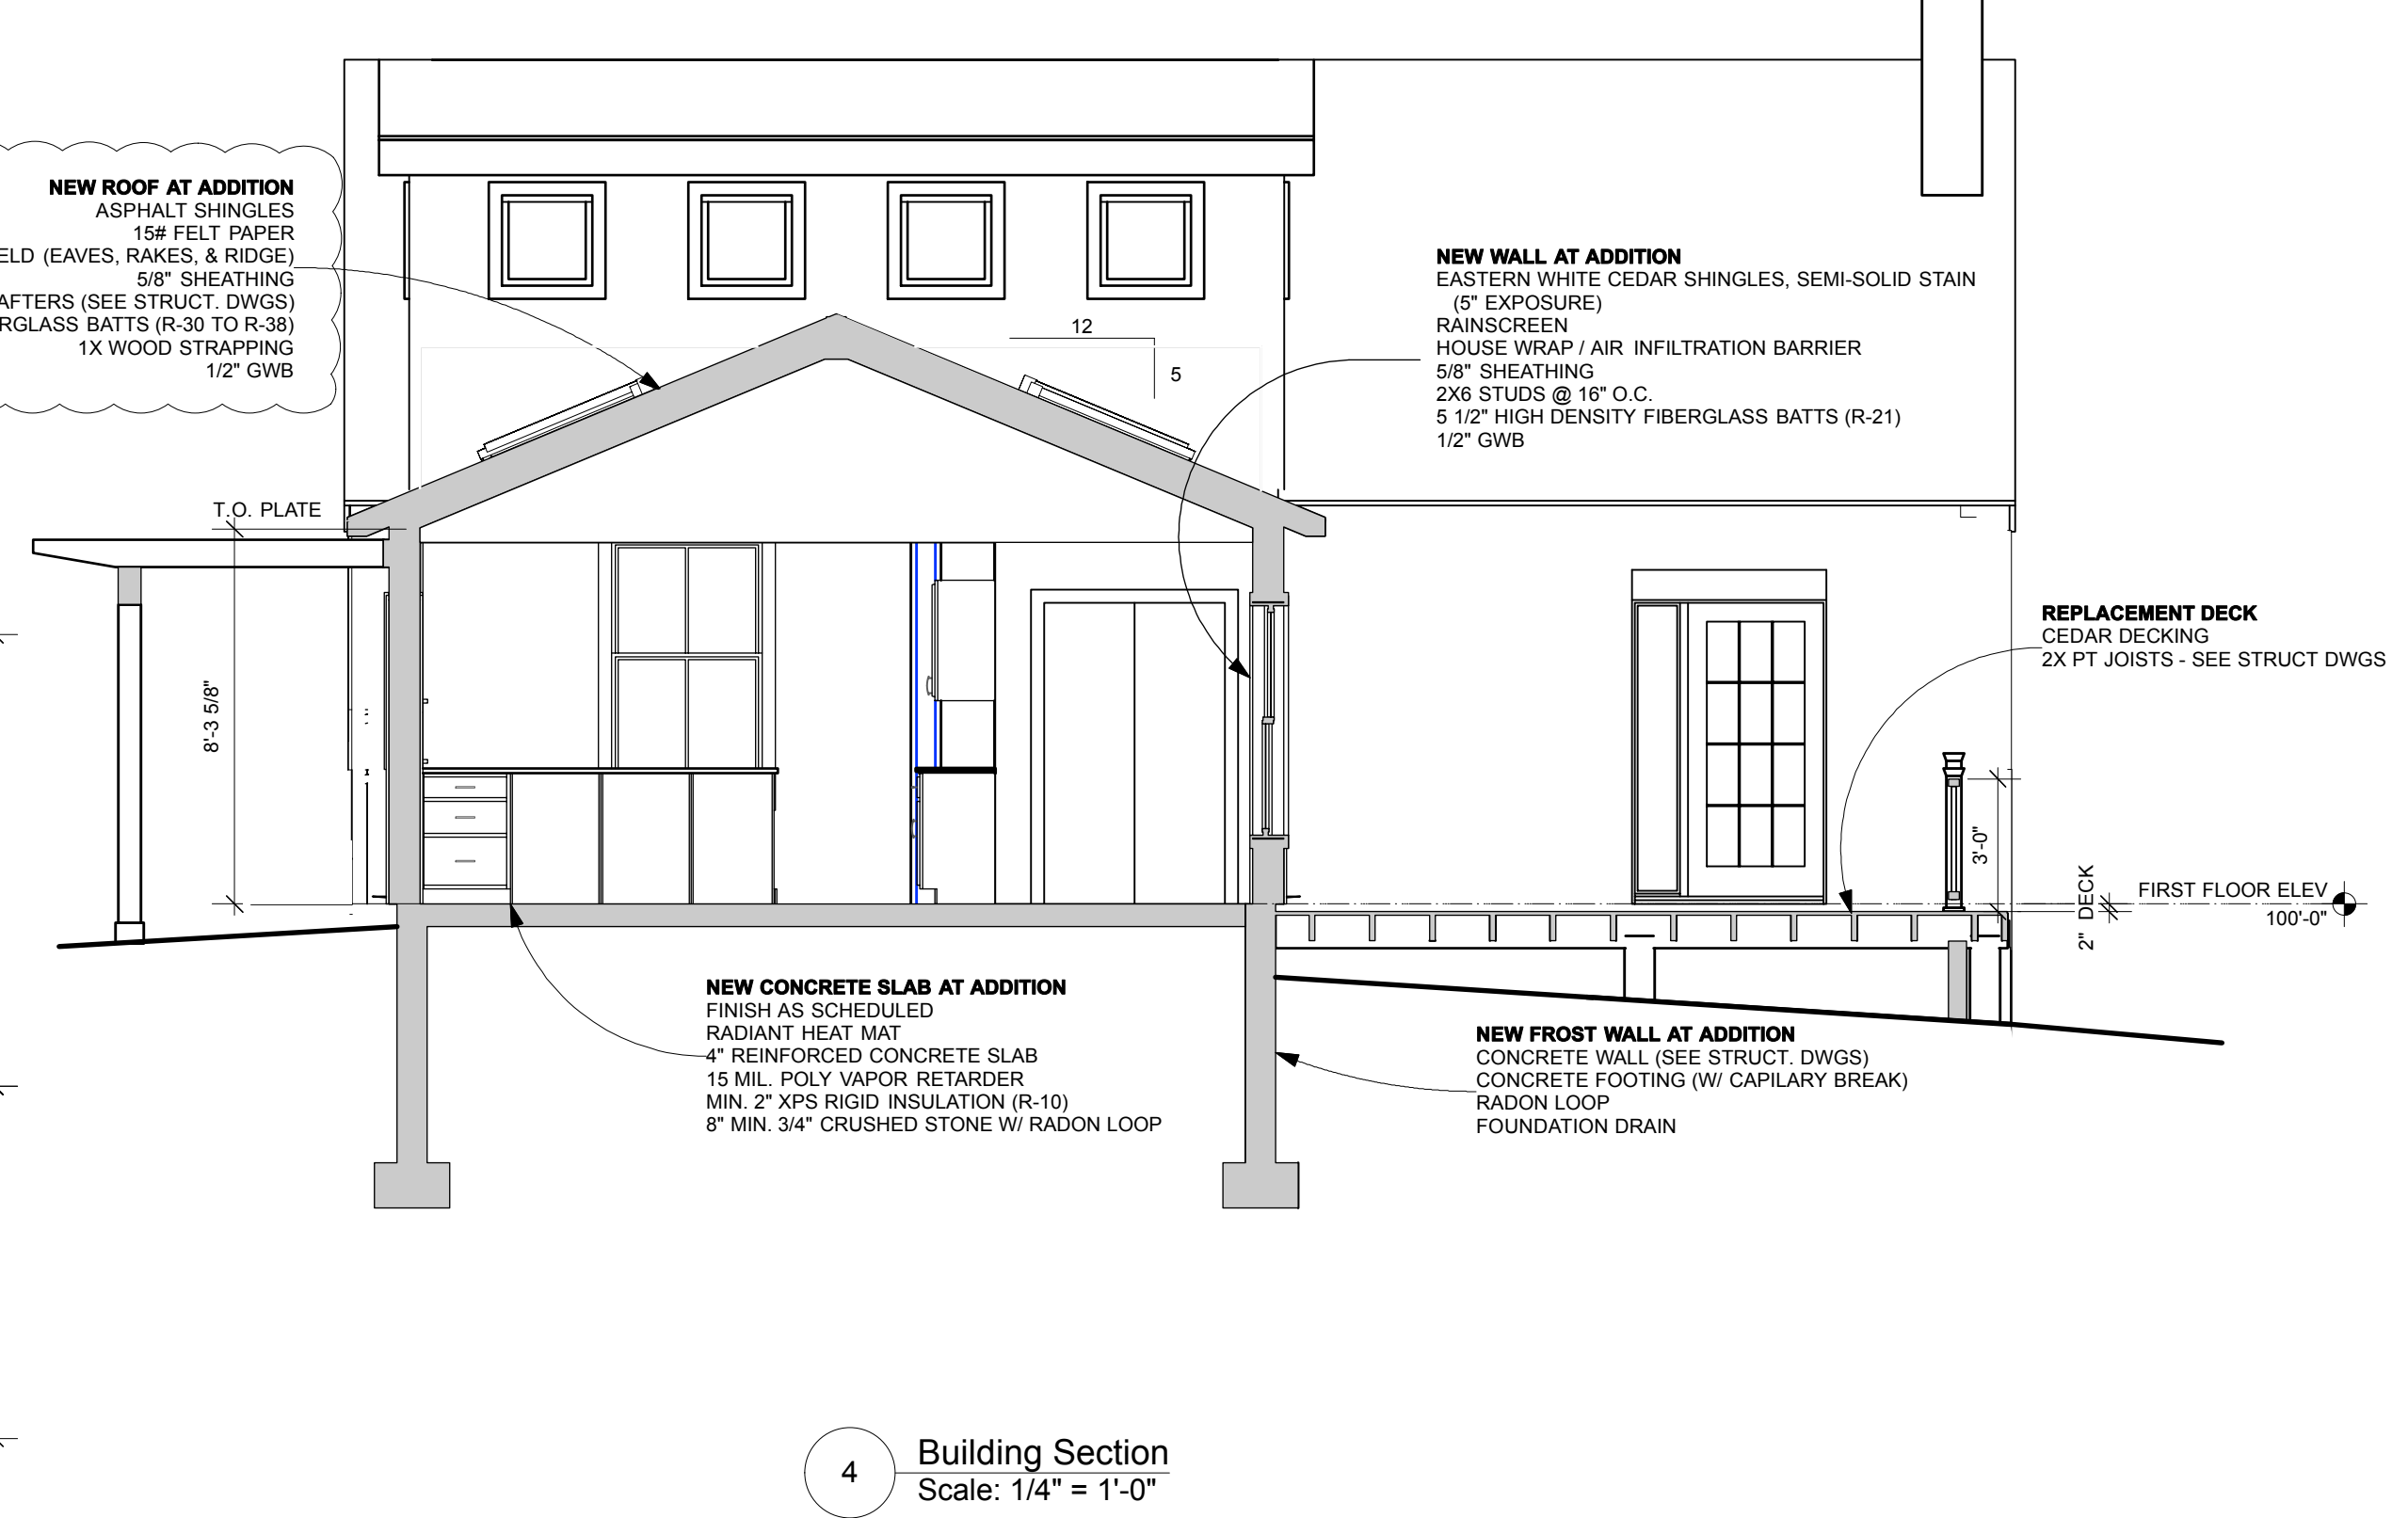

4 Building Section
 Scale: 1/4" = 1'-0"

Door Schedule									
Mark	Nominal Size	Height	Thickness	Width	Slab Style	Sash Lights	L. Sash Wdg	R. Sash Wdg	Comments
DL 10	6"	1 3/4"	3/8"	30"	Glass	0"	0"	10"	INFL EXISTING MASONRY OPENING AS REQUIRED AND ADD INTEL. INSULATED DOOR
DL 11	6"	1 3/8"	2 3/8"	28"	Solid	N/A	N/A	N/A	
DL 12	6"	1 3/8"	2 3/8"	28"	Solid	N/A	N/A	N/A	
DL 13	6"	1 3/8"	1 3/8"	13"	Solid	N/A	N/A	N/A	
DL 14	6"	1 3/8"	4 3/8"	49"	Solid	N/A	N/A	N/A	
DL 15	6"	1 3/8"	2 3/8"	28"	Glass	N/A	N/A	N/A	INSULATED DOOR
DL 16	6"	1 3/8"	2 3/8"	28"	Glass	N/A	N/A	N/A	
DL 17	6"	1 3/8"	2 3/8"	28"	Solid	N/A	N/A	N/A	
DL 18	6"	1 3/4"	3/8"	30"	Custom	N/A	N/A	N/A	INSULATED DOOR
DL 19	6"	1 3/8"	2 3/8"	28"	Solid	N/A	N/A	N/A	
DL 20	6"	1 3/4"	3/8"	30"	Glass	0"	0"	11"	REPAIR ENTRY STONE AS REQUIRED; INSULATED DOOR
DL 21	6"	1 3/8"	2 3/8"	28"	Solid	N/A	N/A	N/A	
DL 22	6"	1 3/8"	2 3/8"	28"	Solid	N/A	N/A	N/A	
DL 23	6"	1 3/8"	2 3/8"	28"	Solid	N/A	N/A	N/A	
DL 24	6"	1 3/8"	2 3/8"	28"	Solid	N/A	N/A	N/A	
DL 25	6"	1 3/8"	2 3/8"	28"	Solid	N/A	N/A	N/A	
DL 26	6"	1 3/8"	2 3/8"	28"	Solid	N/A	N/A	N/A	
DL 27	6"	1 3/8"	2 3/8"	28"	Solid	N/A	N/A	N/A	
DL 28	6"	1 3/8"	2 3/8"	28"	Solid	N/A	N/A	N/A	

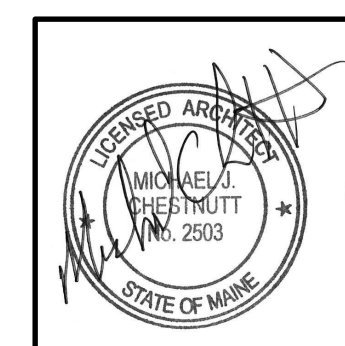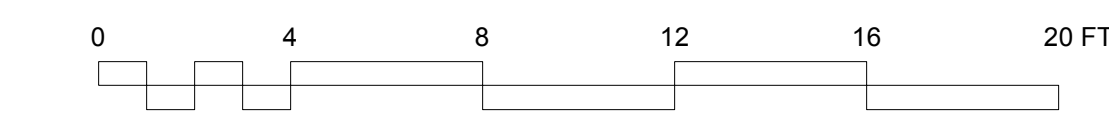

Design Firm
RESIDENTIAL DESIGN STUDIO, LLC
 Carol A. Morrisette
 174 Danforth Street
 Portland, Maine 04102
 T 207.699.4184 C 207.671.7965

Revisions
 1 1/13/14 - SCALE BAR, ROOFING
 2
 3

Project Title
Marshall Residence
 Portland, Maine
 467 Danforth Street CBL 71/A/3

Sheet Title
Building Sections & Schedules

Sheet Status
Permit Set

Project Number
13.70

Drawn By
 CAM

Sheet Scale
1/4" = 1'-0" UNO

CAD File Number
 093

Date
30 December 2013

Sheet No.
A3.1

PERMIT SET - REV. 1