


FREDERIC STREET

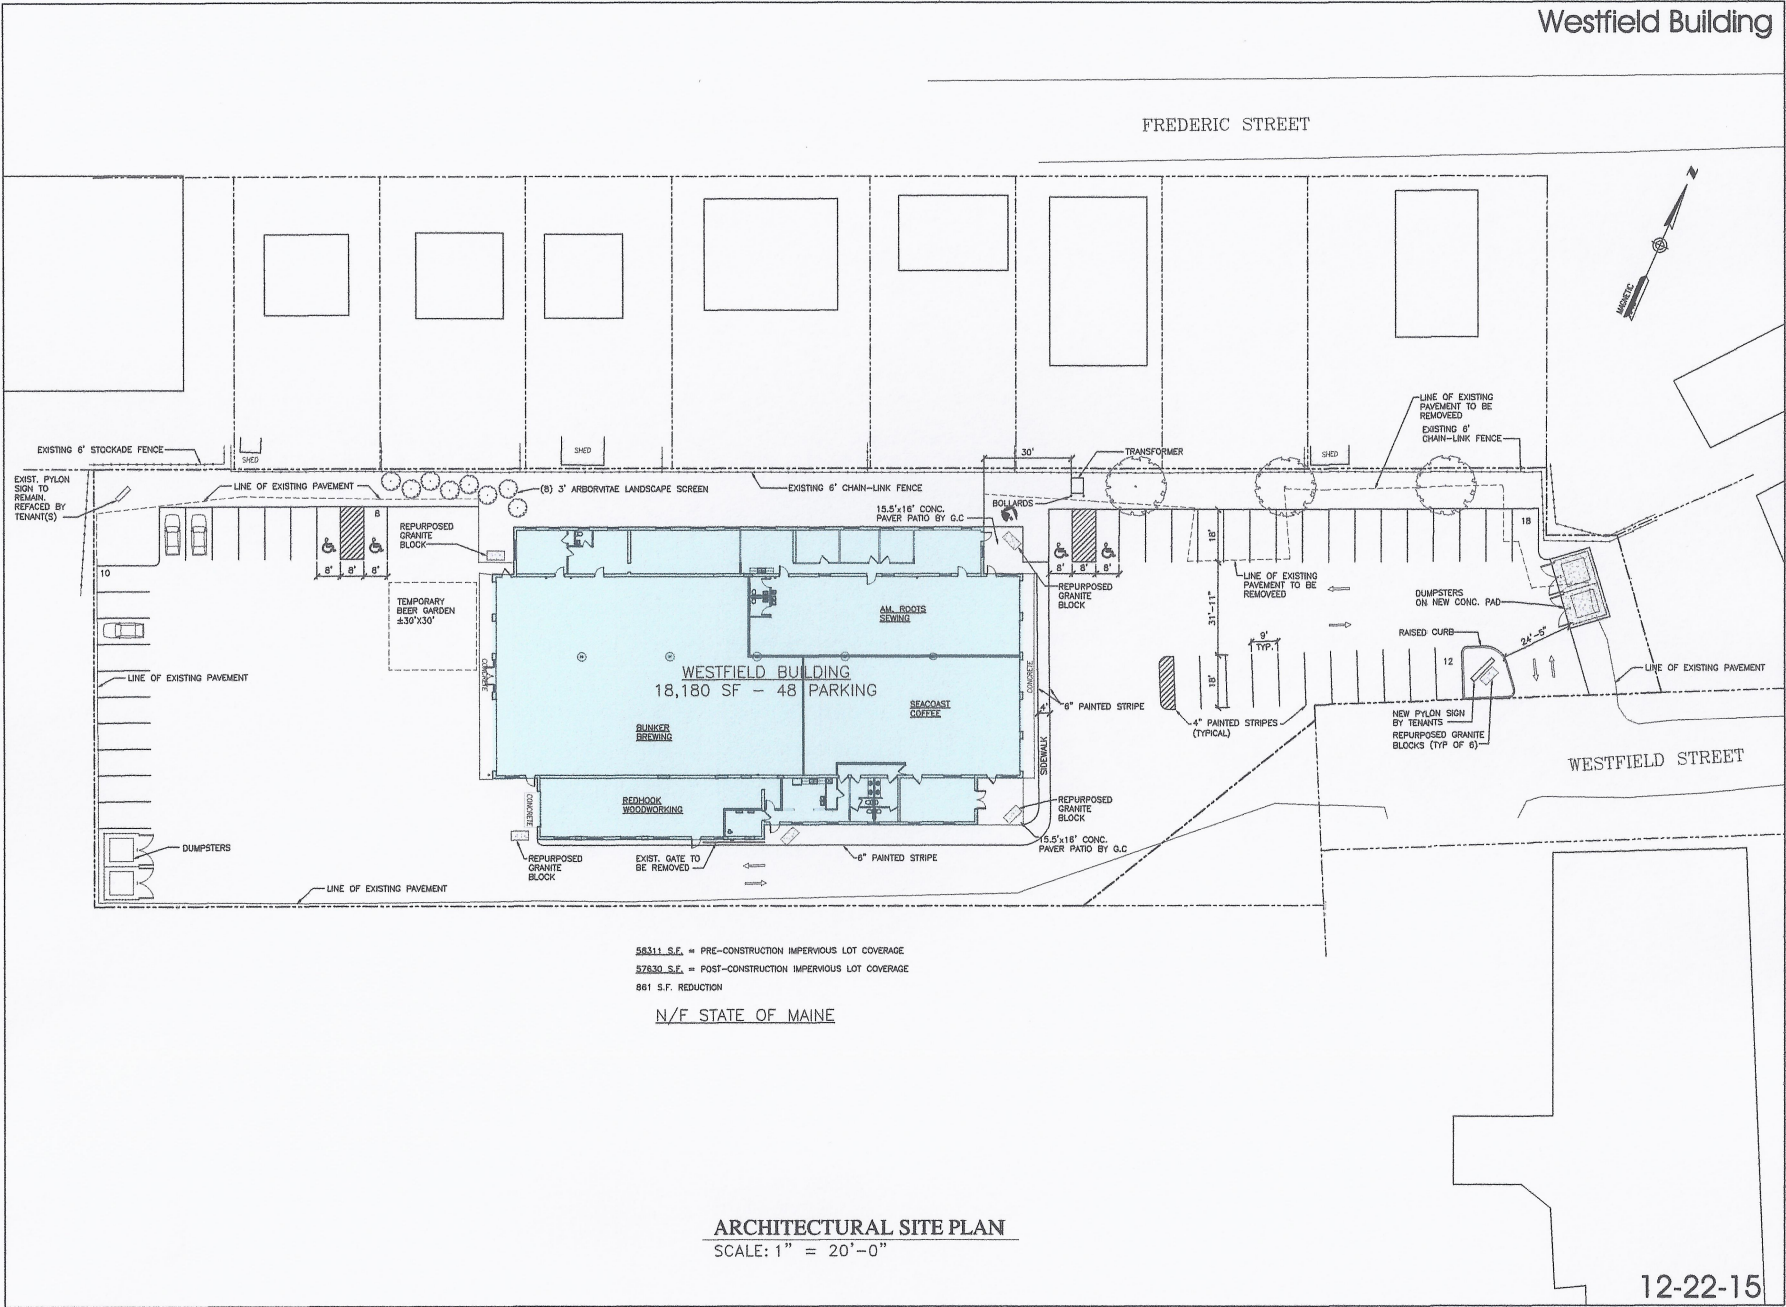

56311 S.F. = PRE-CONSTRUCTION IMPERVIOUS LOT COVERAGE
 57630 S.F. = POST-CONSTRUCTION IMPERVIOUS LOT COVERAGE
 861 S.F. REDUCTION

N/F STATE OF MAINE

ARCHITECTURAL SITE PLAN
 SCALE: 1" = 20'-0"

12-22-15



ALPHAarchitects
 17 CHESTNUT STREET
 PORTLAND, ME 04101
 PHONE: 207.761.9500
 FAX: 207.761.9595
 design@alphaarchitects.com

© COPYRIGHT
 No use or reproduction of the contents of
 this document is permitted without
 written permission of ALPHAARCHITECTS

**PRELIMINARY:
 NOT FOR
 CONSTRUCTION**

Westfield Building
 17 Westfield Street
 Portland, ME. 04102

JOB: 15162

ISSUE DATE	
PRELIM	08-18-15
P BOARD	-
SEVD	-
CDs	-
REV. 1	-
PRINT	12-21-15

AS-1