


FREDERIC STREET

WESTFIELD STREET

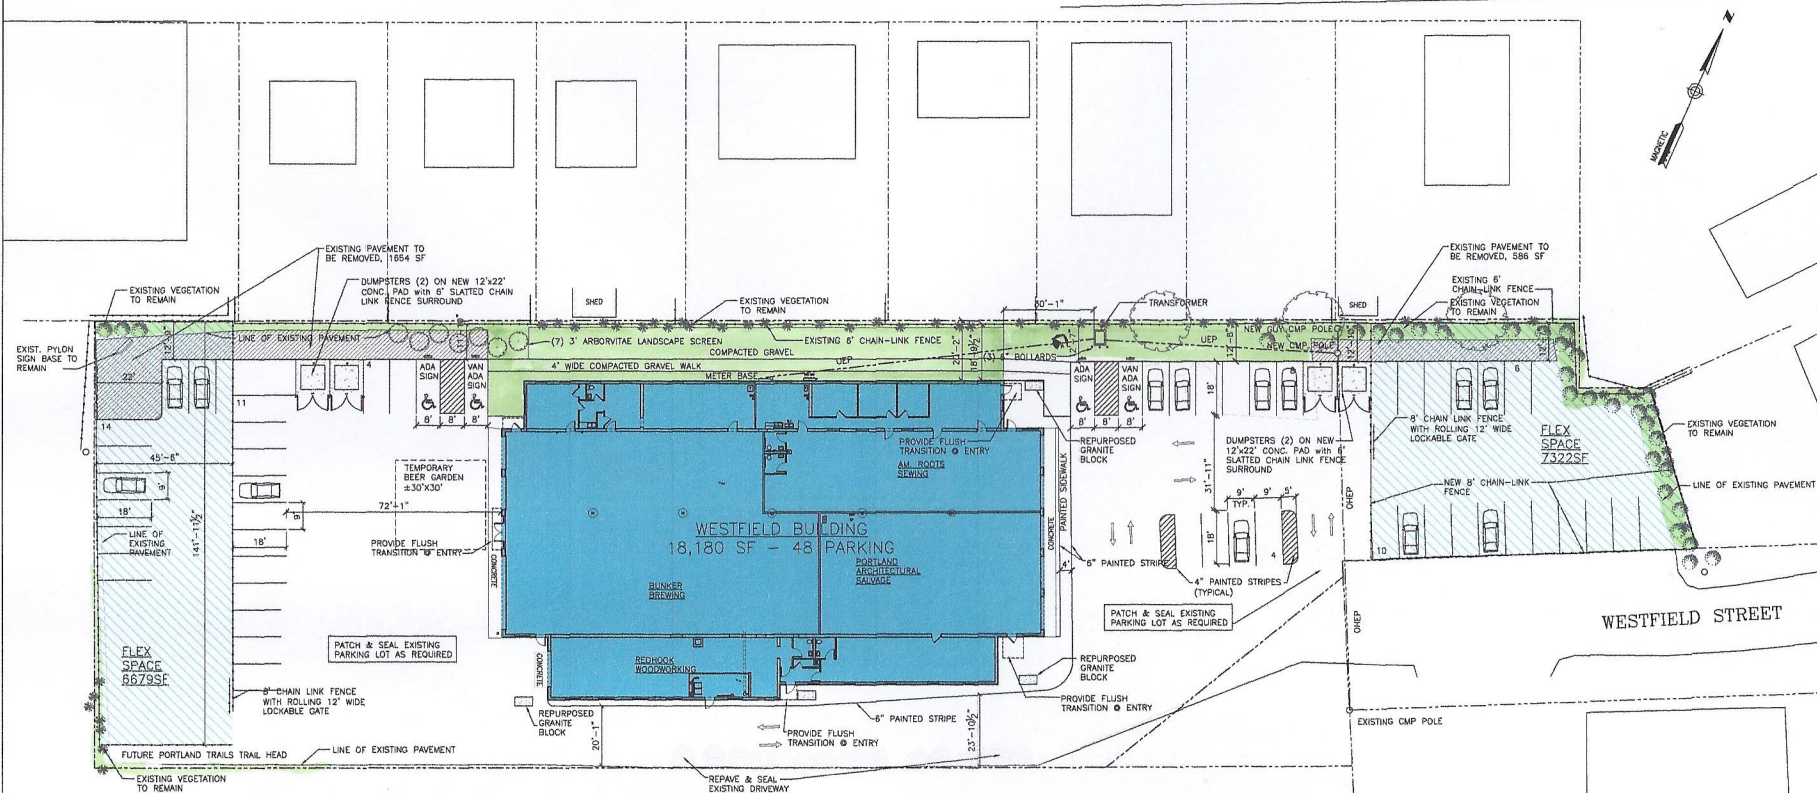

PARKING CALCULATIONS

	REQUIRED	PROVIDED
Bunker Brewing	14	14
Red Hook Woodworking	0	1
Am. Roots Seating	4	8
Architectural Salvage	4	4

59,832 S.F. = PRE-CONSTRUCTION IMPERVIOUS LOT COVERAGE
 50,687 S.F. = POST-CONSTRUCTION IMPERVIOUS LOT COVERAGE
 855 S.F. INCREASE

N/F STATE OF MAINE

PRE-CONSTRUCTION - 59,832 SF IMPERVIOUS SURFACE AREA

ARCHITECTURAL SITE PLAN
 SCALE: 1" = 20'-0"

05-26-16



ALPHAarchitects
 17 CHESTNUT STREET
 PORTLAND, ME 04101
 PHONE: 207.761.9500
 FAX: 207.761.9595
 design@alphaarchitects.com

COPYRIGHT
 Reuse or reproduction of the contents of
 this document is not permitted without
 written permission of ALPHAARCHITECTS



Westfield Building
 17 Westfield Street
 Portland, ME. 04102

JOB#: 15162

ISSUE DATE

PLANNING	01-19-16
CD's	01-27-15
REV. 1	02-04-16
REV. 2	05-06-16
REV. 3	05-26-16
PRINT	05-26-16

PRE AS-1