



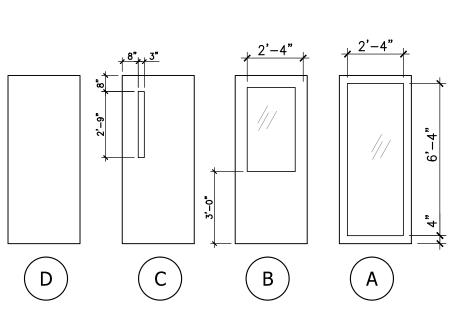

Door Elevations






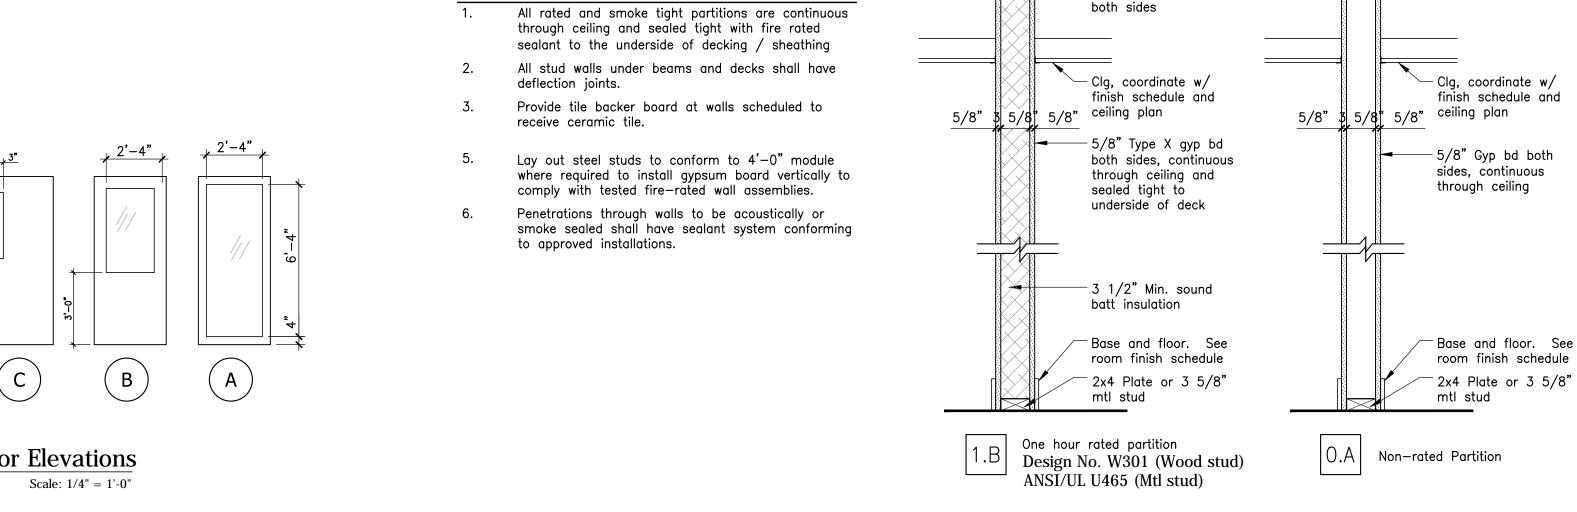

Partition Type Notes


Underside of decking

— Fire rated sealant

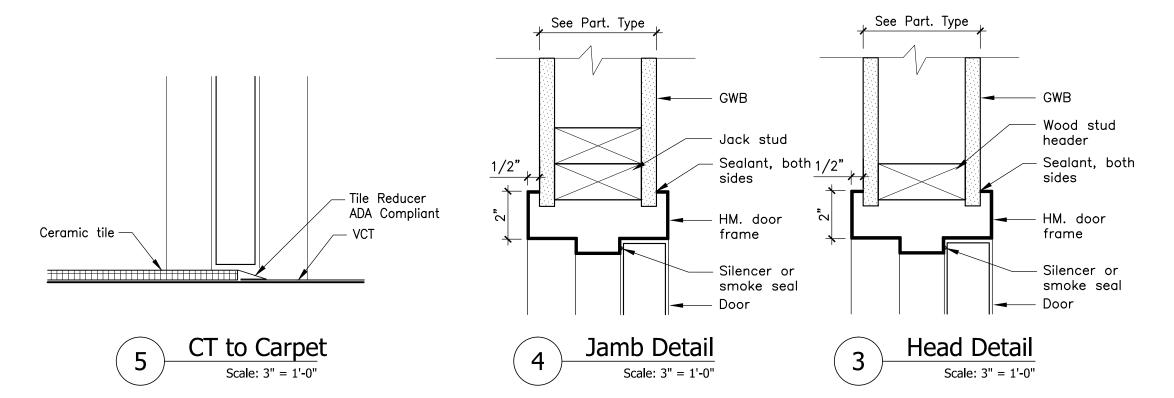

	Door Schedule																		
Door							Frame				Hrdware Miscellaneous						Remarks		
No.	Width	Height	Thick.	Materal	Туре	Finish	Insul	Material	Туре	Head	Jamb	Thshold	No. Set	Rating	Glazing	Clsr	мно	Wstrip	
01	3'-0"	7'-0"	1 3/4"	Alum	Α	Pre	_	Alum	SF-B	13/A.4	10/A.4	14/A.4		_	Insulated	Υ	_	Yes	
02	3'-0"	7'-0"	1 3/4"	Wd	С	Pre	_	НМ	1	3/A.4	4/A.4	5/A.4		1 Hour	3/16" Firelite	Υ	_	_	
03	3'-0"	7'-0"	1 3/4"	Wd	В	Pre	-	НМ	1	3/A.4	4/A.4	_		_	Tempered	_	_	_	
04	ETR	ETR																	
05	3'-0"	7'-0"	1 3/4"	Wd	D	Pre	_	НМ	1	3/A.4	4/A.4	_		_	-	Υ	_	_	
06	3'-0"	7'-0"	1 3/4"	Wd	В	Pre	_	МН	1	3/A.4	4/A.4	_		_	Tempered	_	_	_	
07	3'-0"	7'-0"	1 3/4"	Wd	В	Pre	_	НМ	1	3/A.4	4/A.4	_		_	Tempered	_	_	_	

Abbre	viations	Door and Frame Notes								
Clsr ETR	Closer Existing to Remain	1.	All doors shall be located 3" off adjacent wall except where noted or dimensioned							
Ex MHO	Existing Magnetic Hold Open	2.	All door thickness to be 1 3/4" unless noted otherwise							
HM Hrdware	Hollow Metal Hardware	3.	Provide minimum of 20 ga. double studs (or double wood stud) at all door jambs.							
Insul Ob	Insulated Obscure Glass, Tempered	4.	All floor material transitions shall occur under door in closed position							
Pnt Pre SF Thick	Paint Prefinished Storefront Thickness	5.	All door hardware shall meet ADA. Handles, pulls and latches shall be lever style. When sliding doors are fully opened (if specified), operating hardware shall be exposed and usable from both sides.							
Wstrp Wd	Weatherstriping Wood	6.	Provide door stops at all doors							

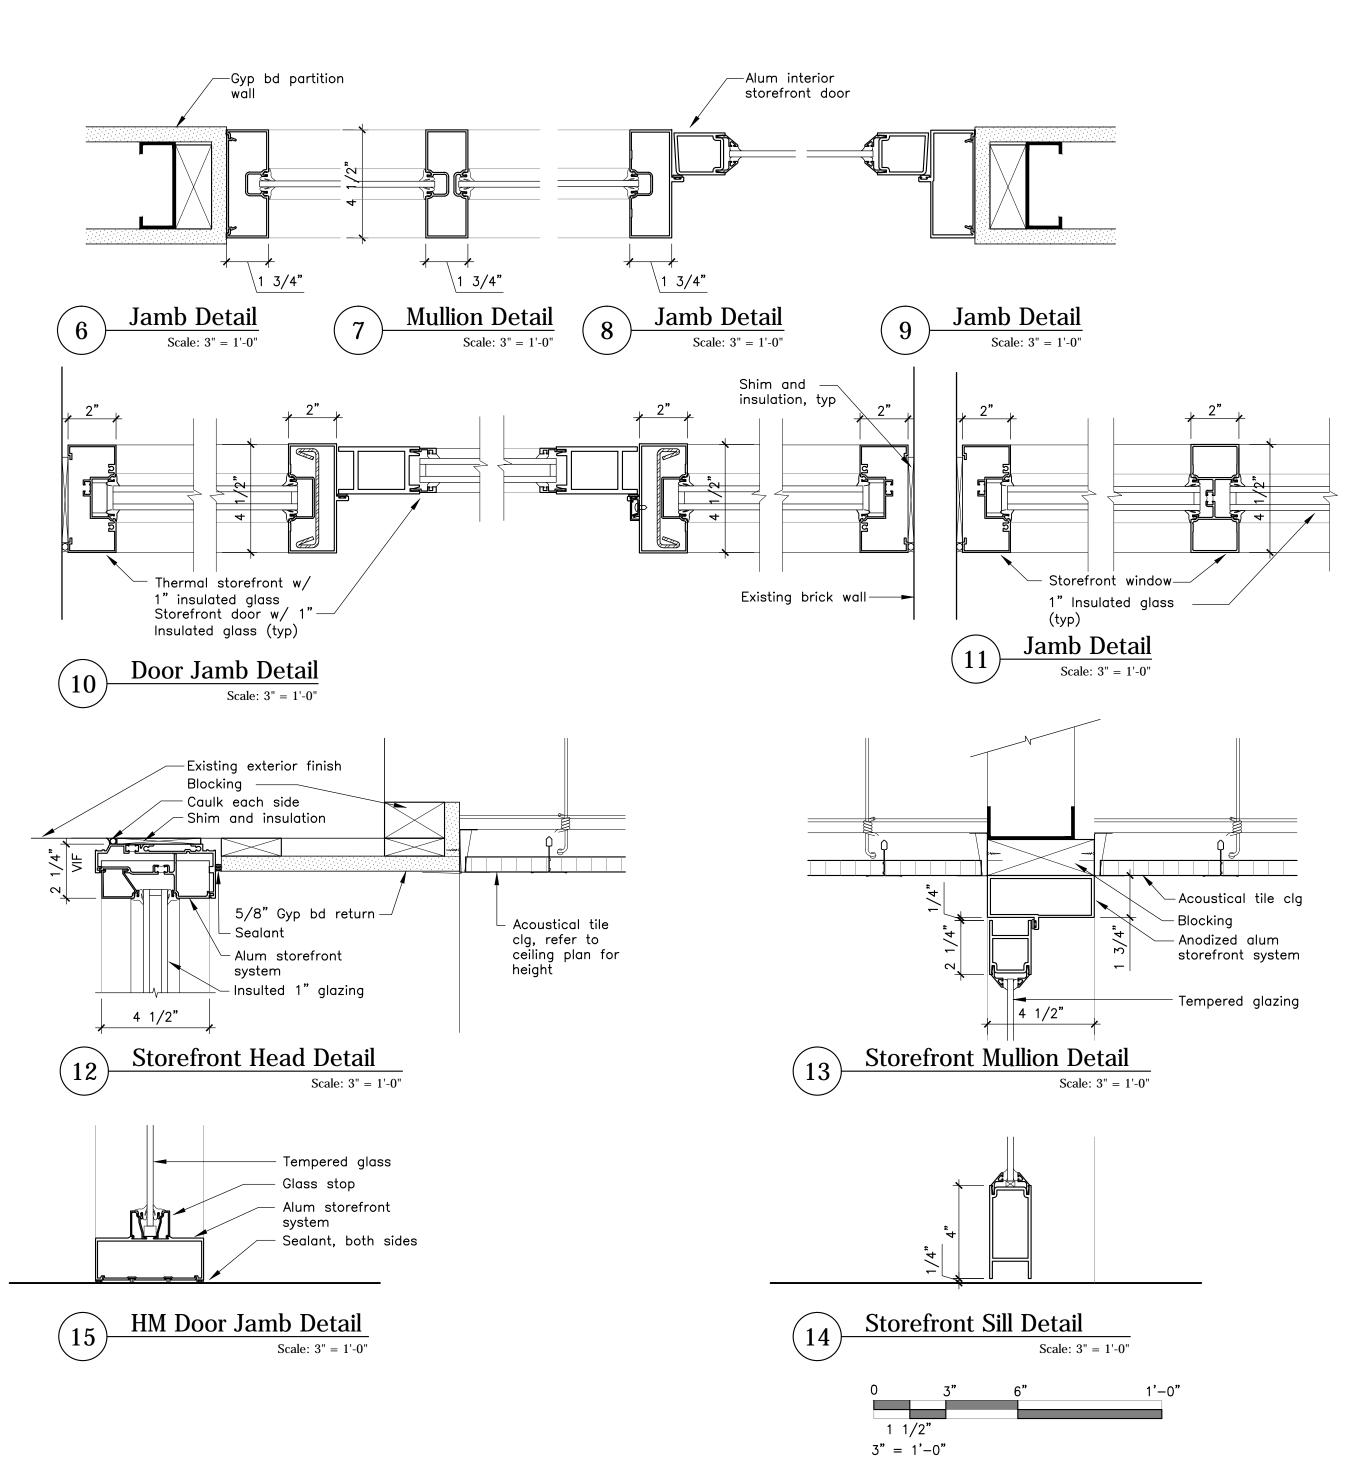

David Matero Architecture

100 Front Street Suite 40 Bath, Maine 04530 207.671.6820 david@davidmatero.com


Underside of decking

<u>Consultants</u>

Revisions

Portland Water District - Office Renovation

225 Douglass Street Portland, Maine 04102

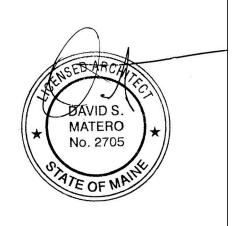

Job Number: 13.000 Date: 11.01.13 Scale: As Noted

Drawing Title:

Door and Storefront Details

> Issued for Permit

Copyright 2013 David Matero Architecture, LLC