

IV/F  
 PORTLAND TERMINAL COMPANY  
 (SEE NOTE 4a)



DESIGNER

CWS ARCHITECTS  
 ARCHITECTURE | INTERIOR DESIGN  
 434 CUMBERLAND AVENUE  
 PORTLAND, MAINE 04101  
 T: 207.774.4441  
 F: 207.774.4016  
 WWW.CWSARCH.COM

OWNER

COMMUNITY HOUSING  
 OF MAINE INC.

ONE CITY CENTER, 4TH FLOOR  
 PORTLAND, MAINE 04101

PROJECT

548 SAINT JOHN STREET  
 APARTMENT

548 SAINT JOHN STREET  
 PORTLAND, MAINE 04101

DRAWING

OVERALL SITEPLAN

CWS PROJECT NUMBER: 16.019

REVISIONS

03/13/2017

1 REVISION FOR (2) PARKING SPACES

DRAWING NUMBER

L1.10

SCALE:

CWS ARCHITECTS  
 APPROVED SITE PLAN  
 DATE: 9/08/2017

DATE OF APPROVAL


3-30-17

PLANNER

Barbara Barrydt

PROJECT NO.

#2017-068

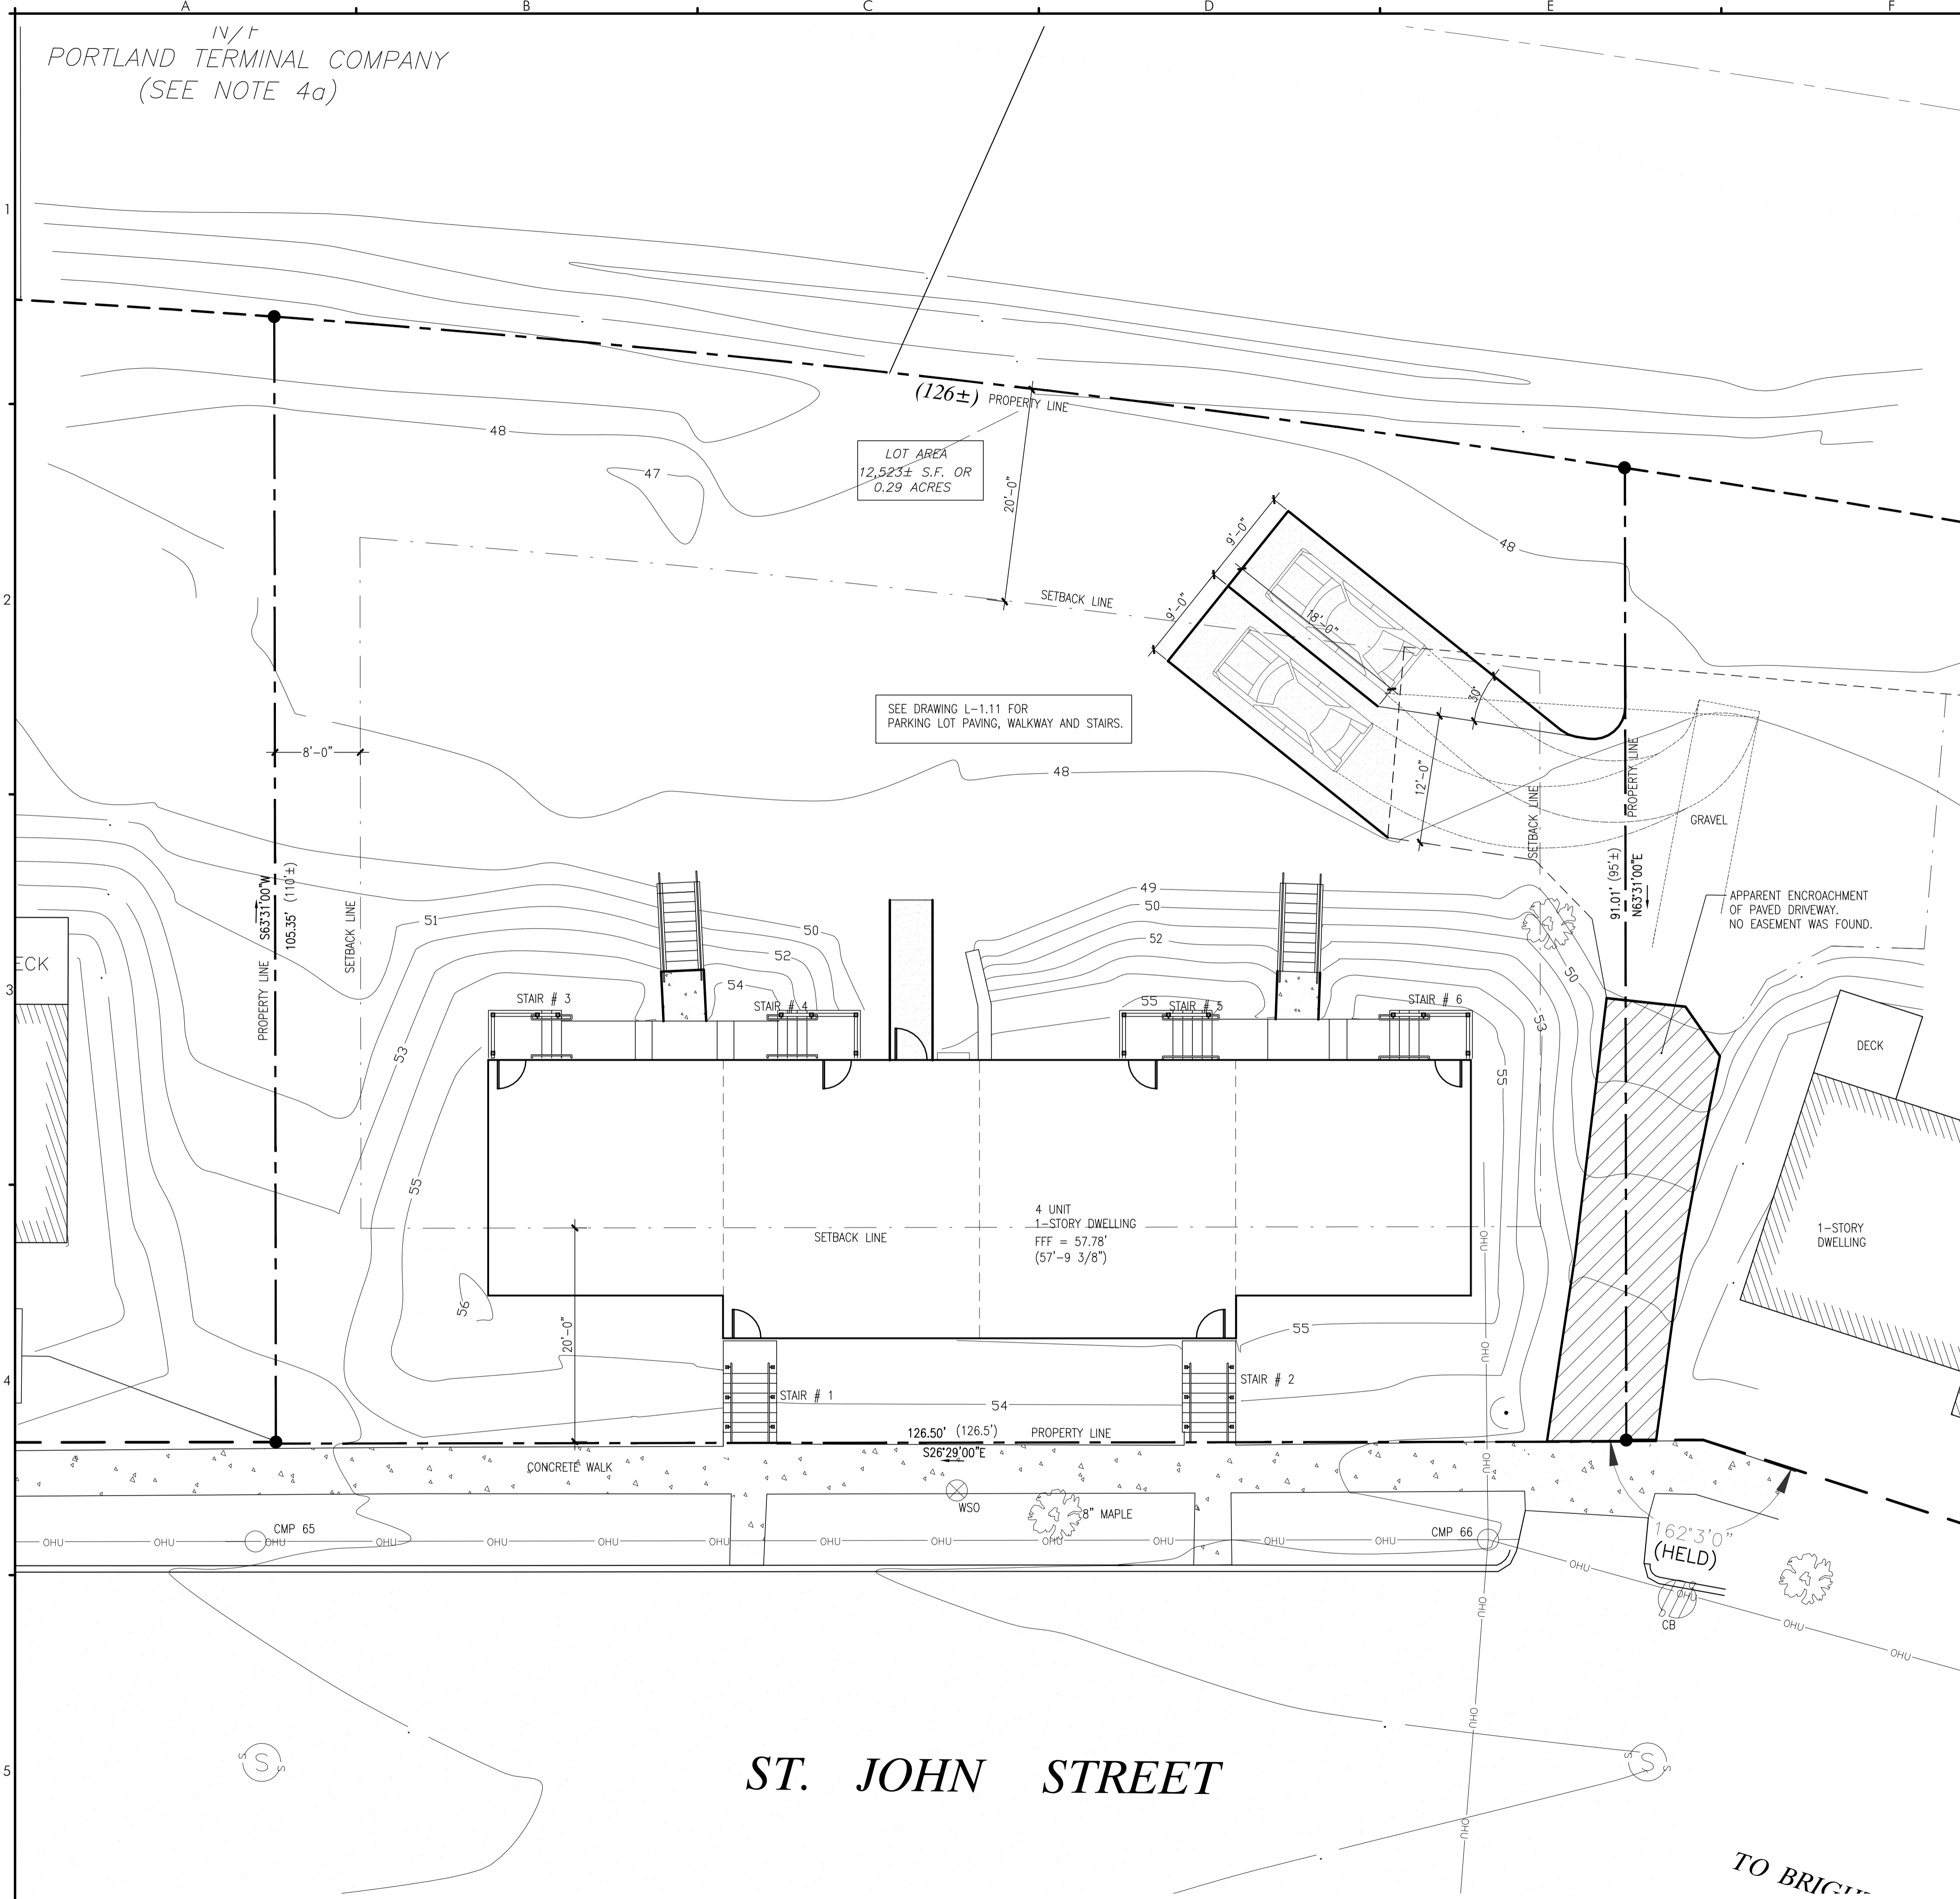

TYPE	CONSTRUCTION	USE
PAVEMENT	<ul style="list-style-type: none"> <li>NEW 1 1/2" (MIN.) TO 3"(MAX) MDOT TYPE "A" GRAVEL</li> <li>EXISTING SUBBASE TO REMAIN</li> </ul>	PARKING LOT & ACCESS DRIVE
PAVEMENT	<ul style="list-style-type: none"> <li>NEW 1 1/2" (MIN.) TO 3"(MAX) MDOT TYPE "A" GRAVEL</li> <li>EXISTING SUBBASE TO REMAIN</li> </ul>	SIDEWALKS
WOODMULCH	<ul style="list-style-type: none"> <li>WOODMULCH</li> <li>PREPARED SUBGRADE</li> </ul>	PLANT BEDS
LOAM AND SEED	<ul style="list-style-type: none"> <li>PREPARED TOPSOIL, NO STONES OVER 3/4" DIA.</li> <li>PREPARED SUBGRADE</li> </ul>	LAWN AREA

NOTE: ALL COURSE THICKNESSES AFTER FINAL COMPACTION.

SCHEDULE OF SURFACE FINISHES NOT TO SCALE

**A5** SITEPLAN  
 REFERENCED FROM: SCALE: 1/8" = 1'-0"

**F5** SCHEDULE OF SURFACE FINISHES  
 REFERENCED FROM: SCALE: N.T.S.