


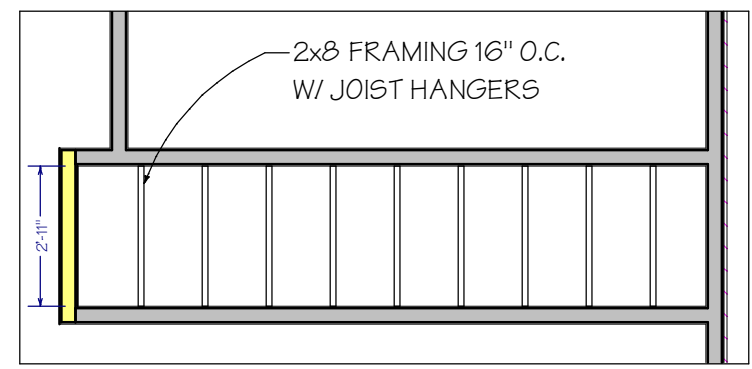
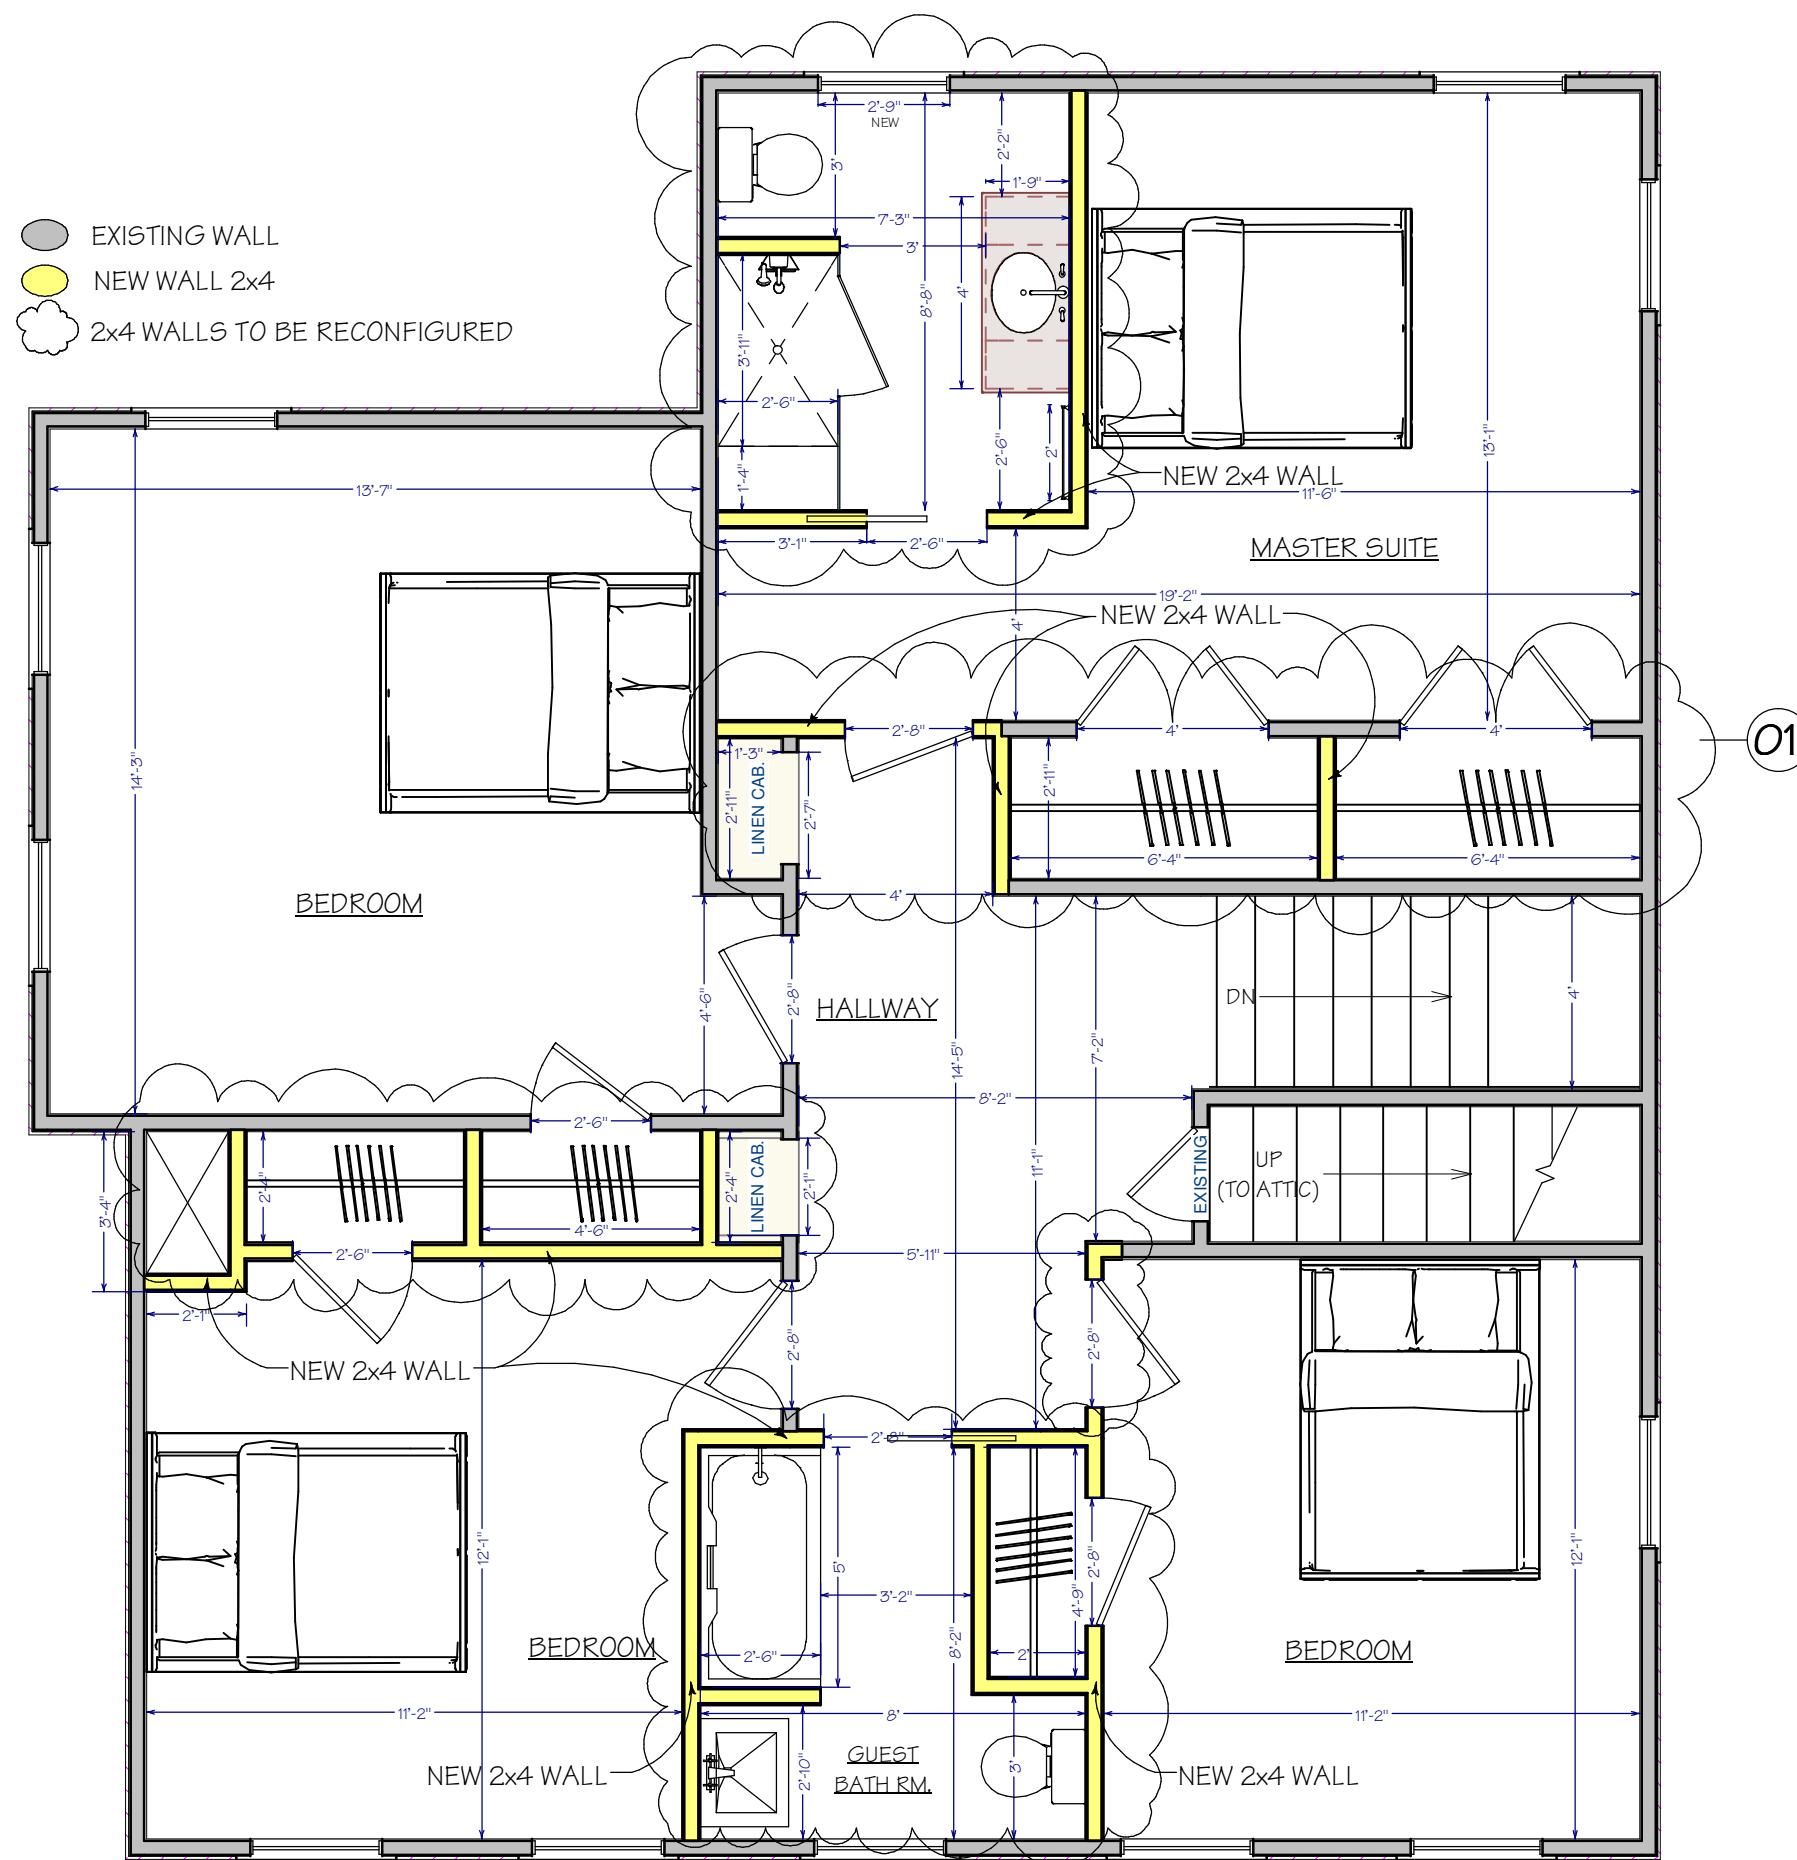


-  EXISTING WALL
-  NEW WALL 2x4
-  2x4 WALLS TO BE RECONFIGURED



01 Detail: Floor Framing
Scale: 1/4" = 1'-0"

Plan View: Second Floor
Scale: 1/4" = 1'-0"

COPYRIGHT: reuse or reproduction of the contents of this document is not permitted without written permission of M.R. Brewer, Inc.



No.	DESCRIPTION	BY	DATE
01	PERMIT	JB	07/10/2013

SHEET TITLE:
Proposed 2nd Floor Plan

PROJECT DESCRIPTION:
Russo Residence
122 Pitt Street, Portland, Maine 04103

DRAWINGS PROVIDED BY:
M.R. BREWER, Inc.
91 Bell Street, Portland, Maine 04101
T. 207.797.7534 F. 207.797.0973
www.mrbrewer.com

JOB No:
12169

DATE:
7/10/2013

SCALE:
AS NOTED

SHEET:
A2 of 2