




**(A) EXISTING SOUTH ELEVATION**  
1/8" = 1'-0"

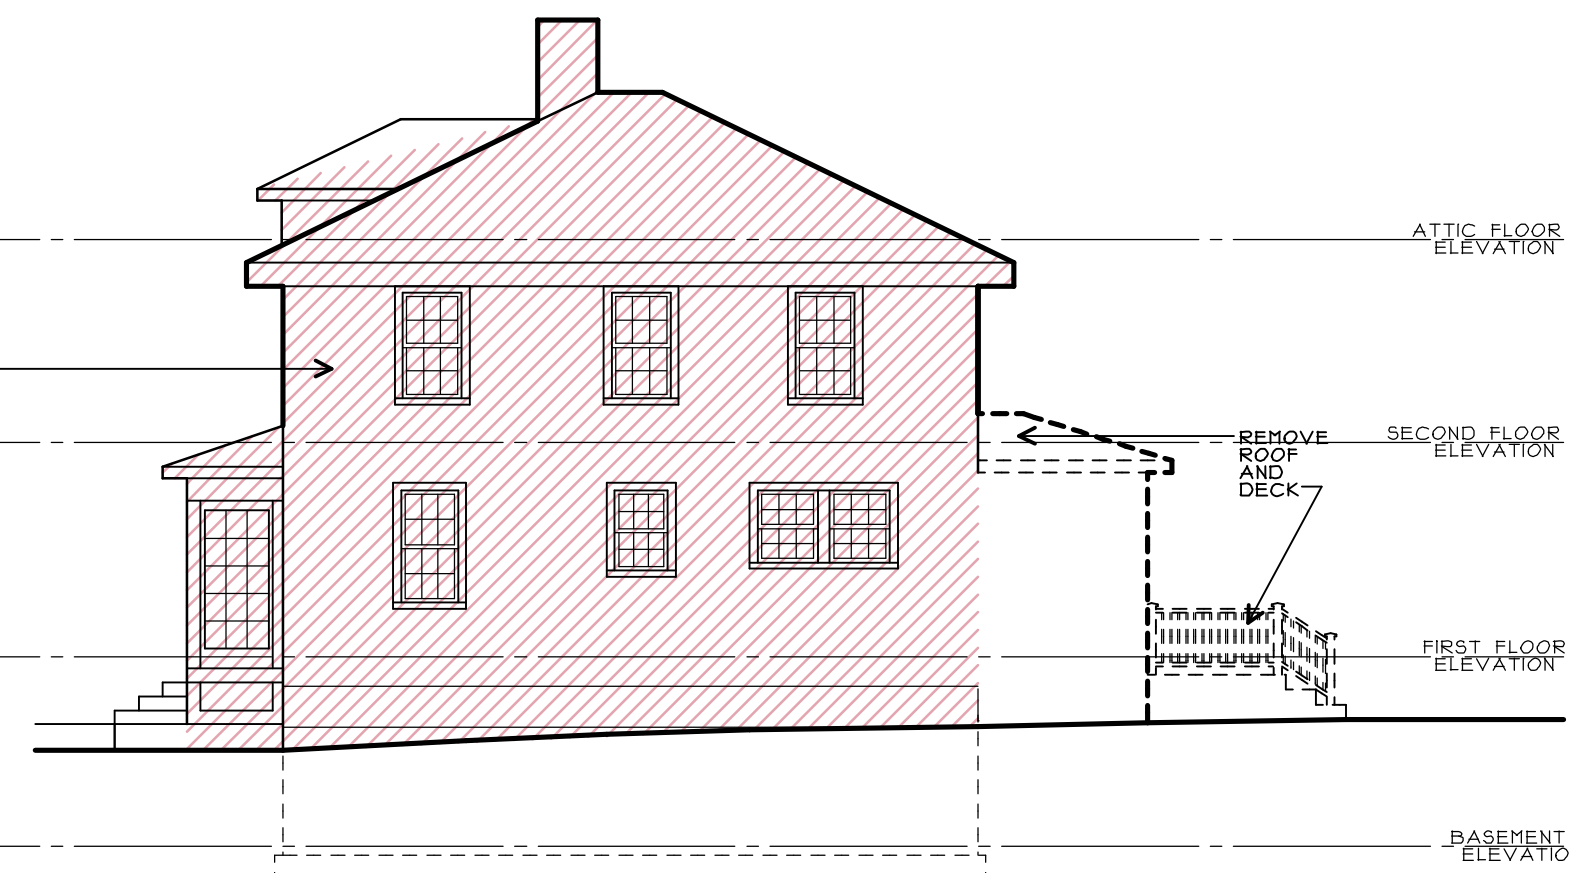


**(B) EXISTING EAST ELEVATION**  
1/8" = 1'-0"

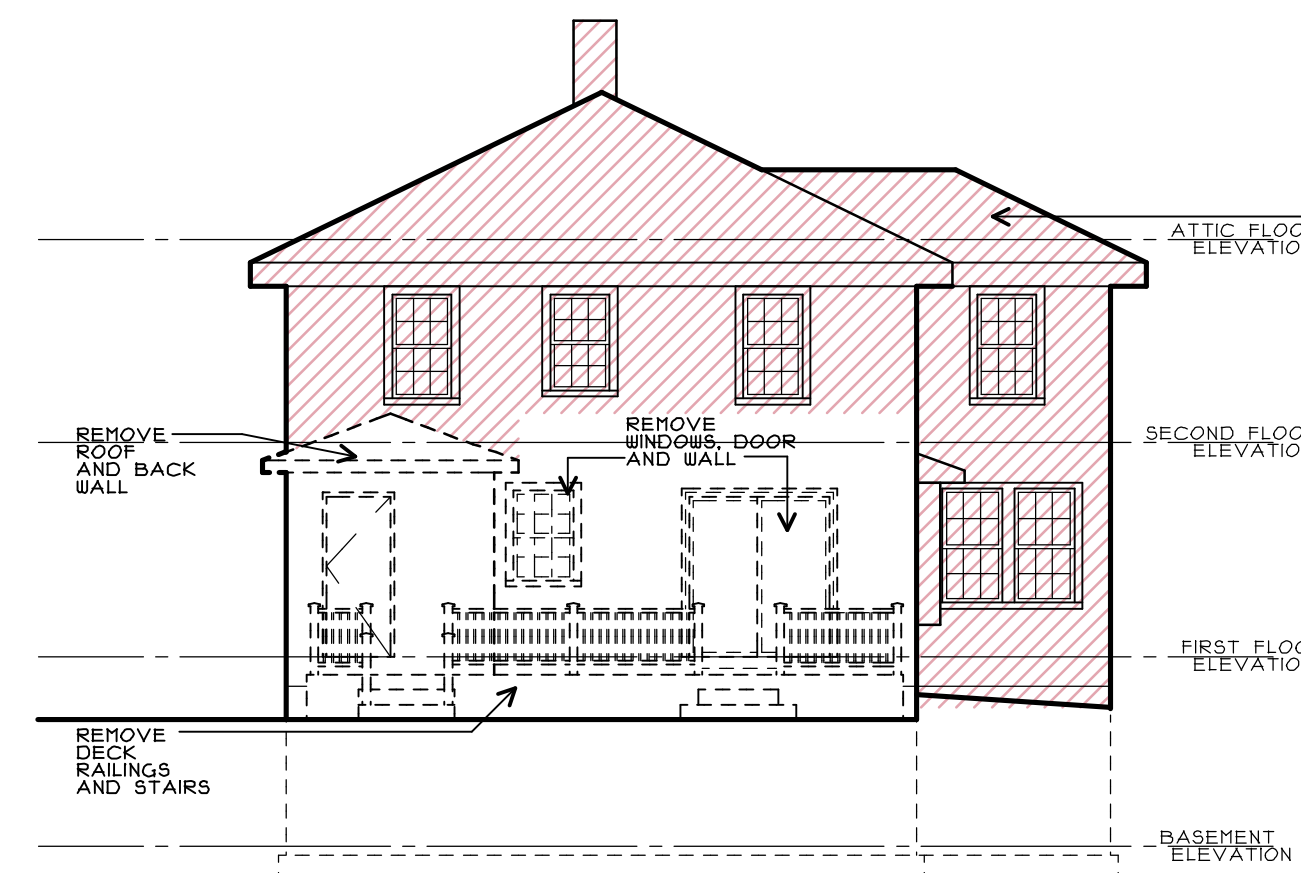


**(C) EXISTING NORTH ELEVATION**  
1/8" = 1'-0"

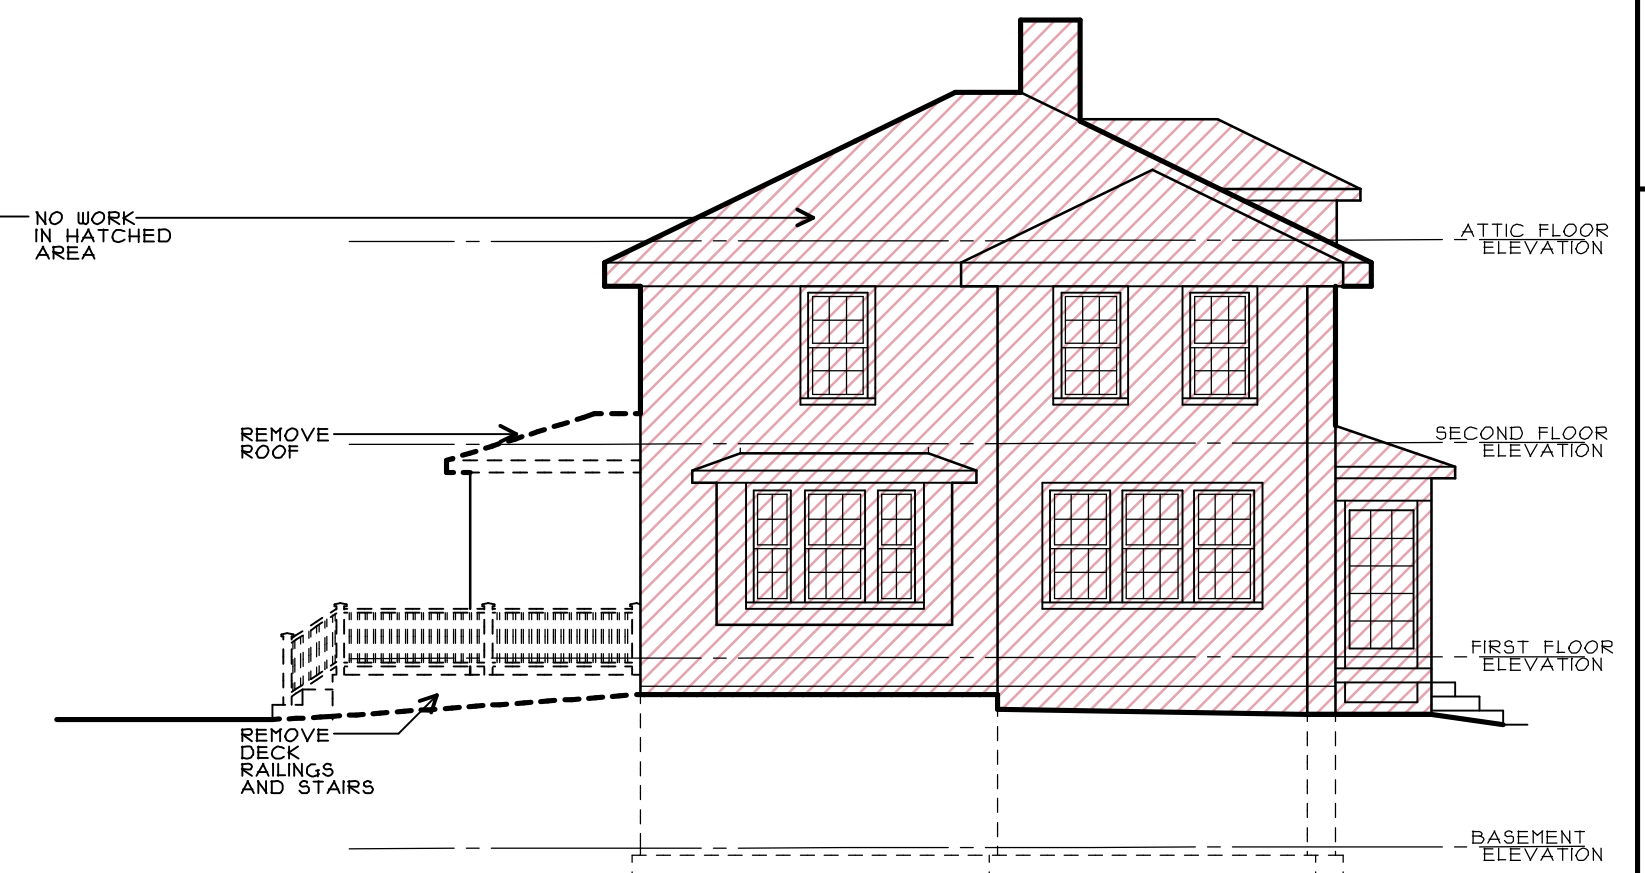


**(D) EXISTING WEST ELEVATION**  
1/8" = 1'-0"

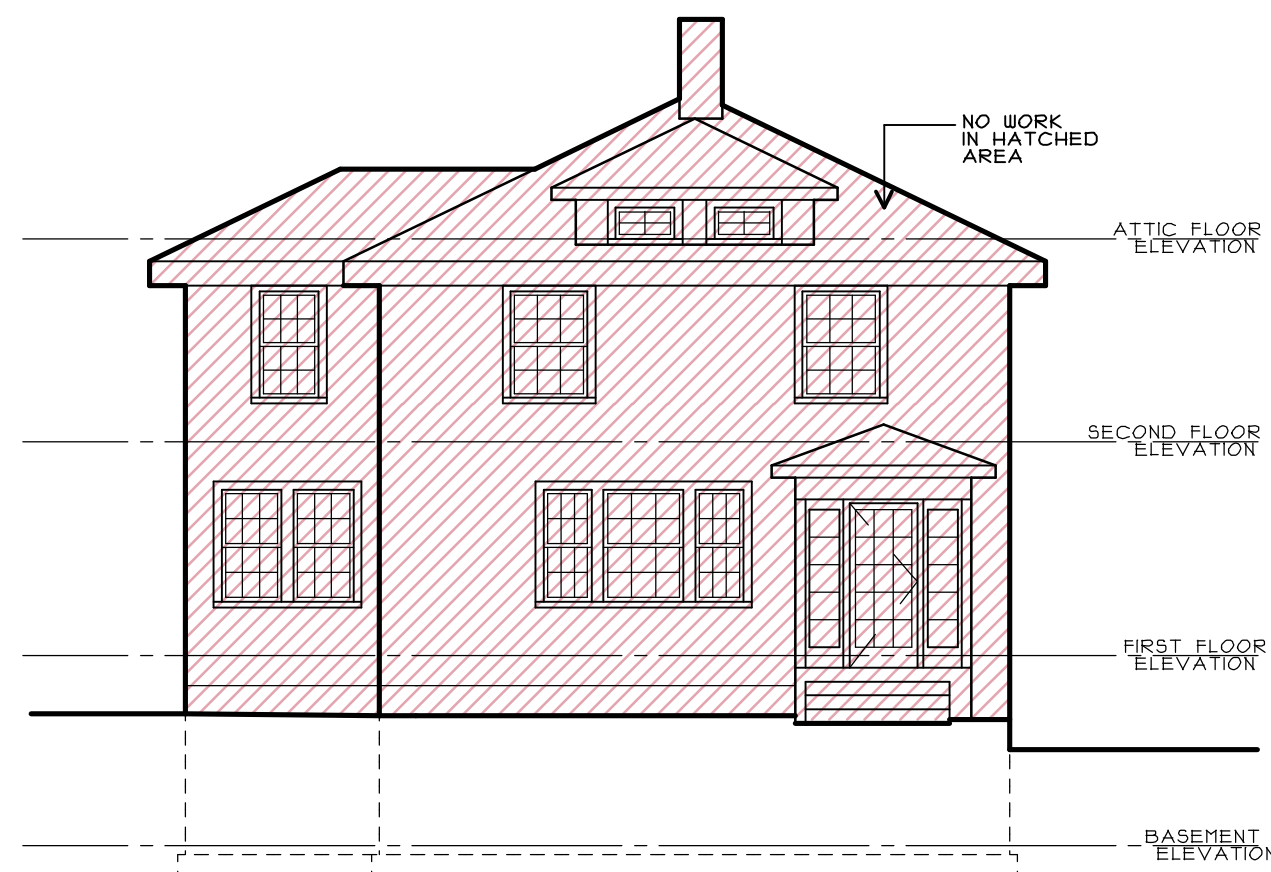


**(E) PROPOSED SOUTH ELEVATION**  
1/8" = 1'-0"

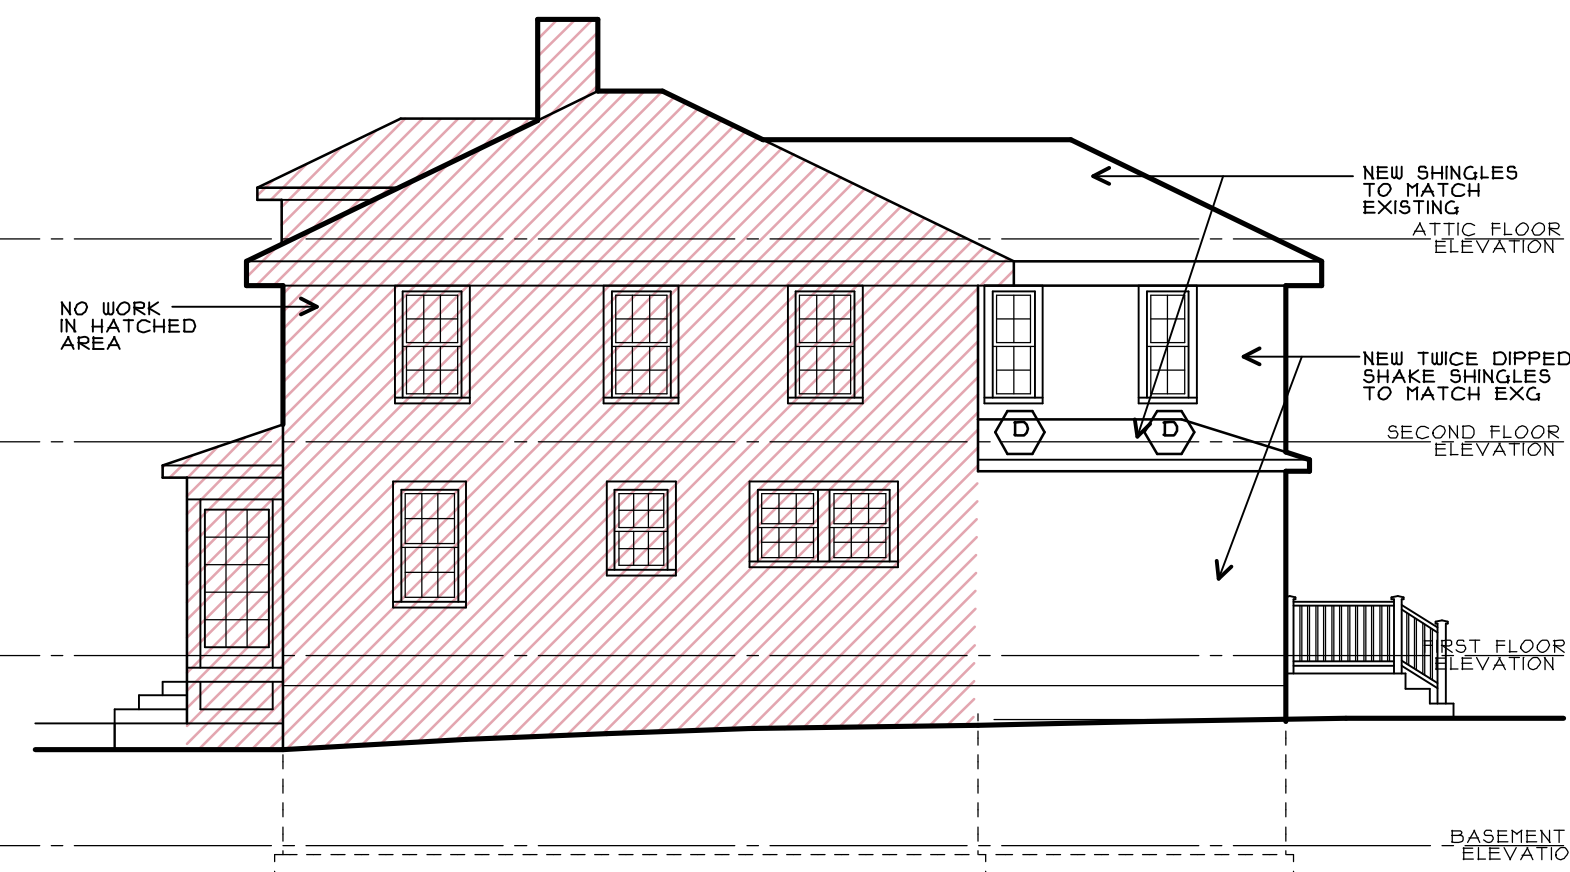



**(F) PROPOSED EAST ELEVATION**  
1/8" = 1'-0"

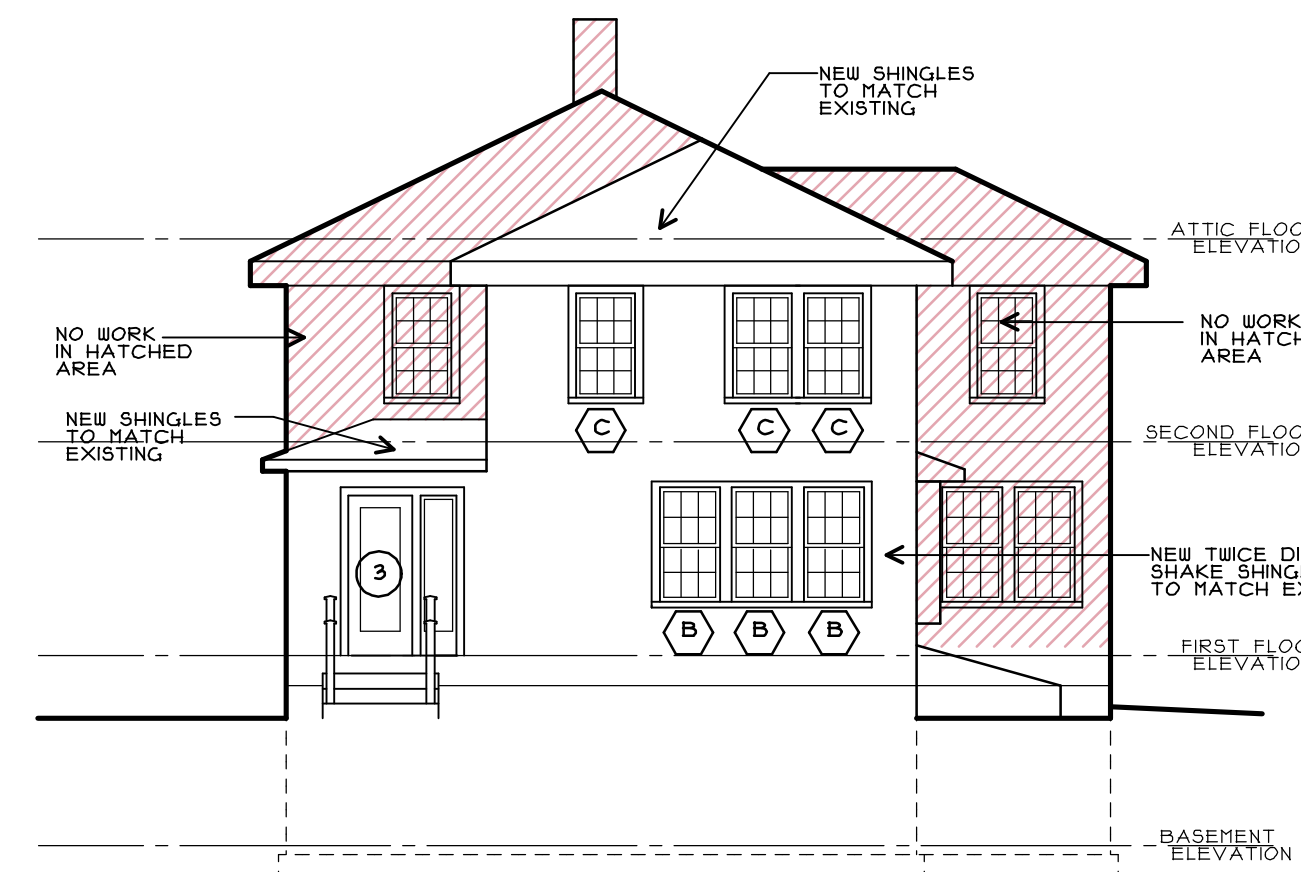


**(G) PROPOSED NORTH ELEVATION**  
1/8" = 1'-0"

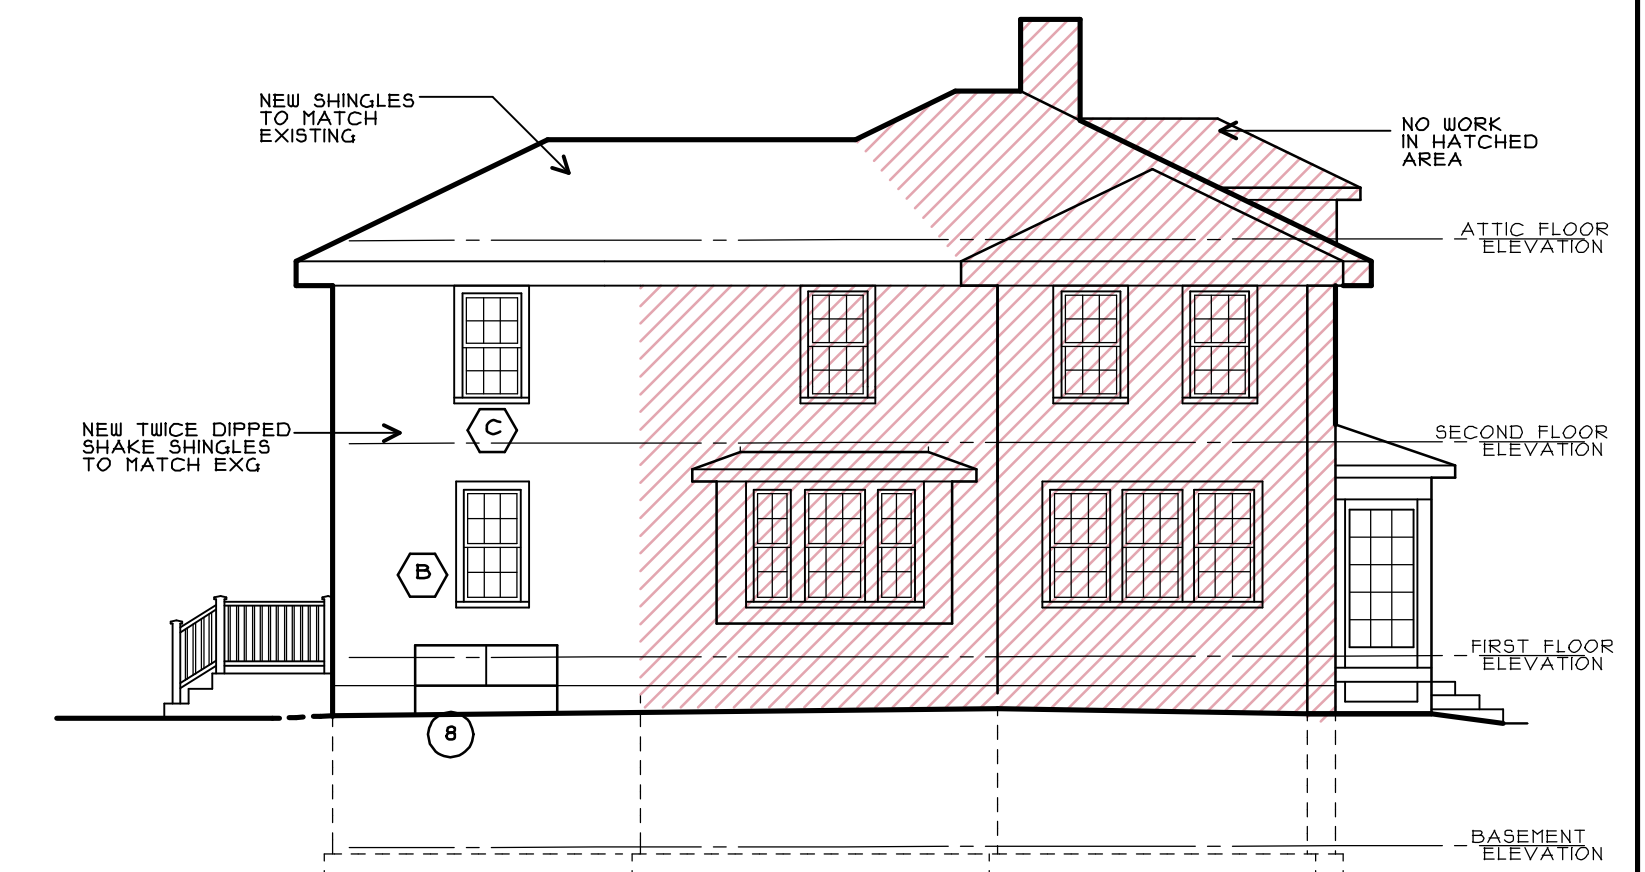

**(H) PROPOSED WEST ELEVATION**  
1/8" = 1'-0"

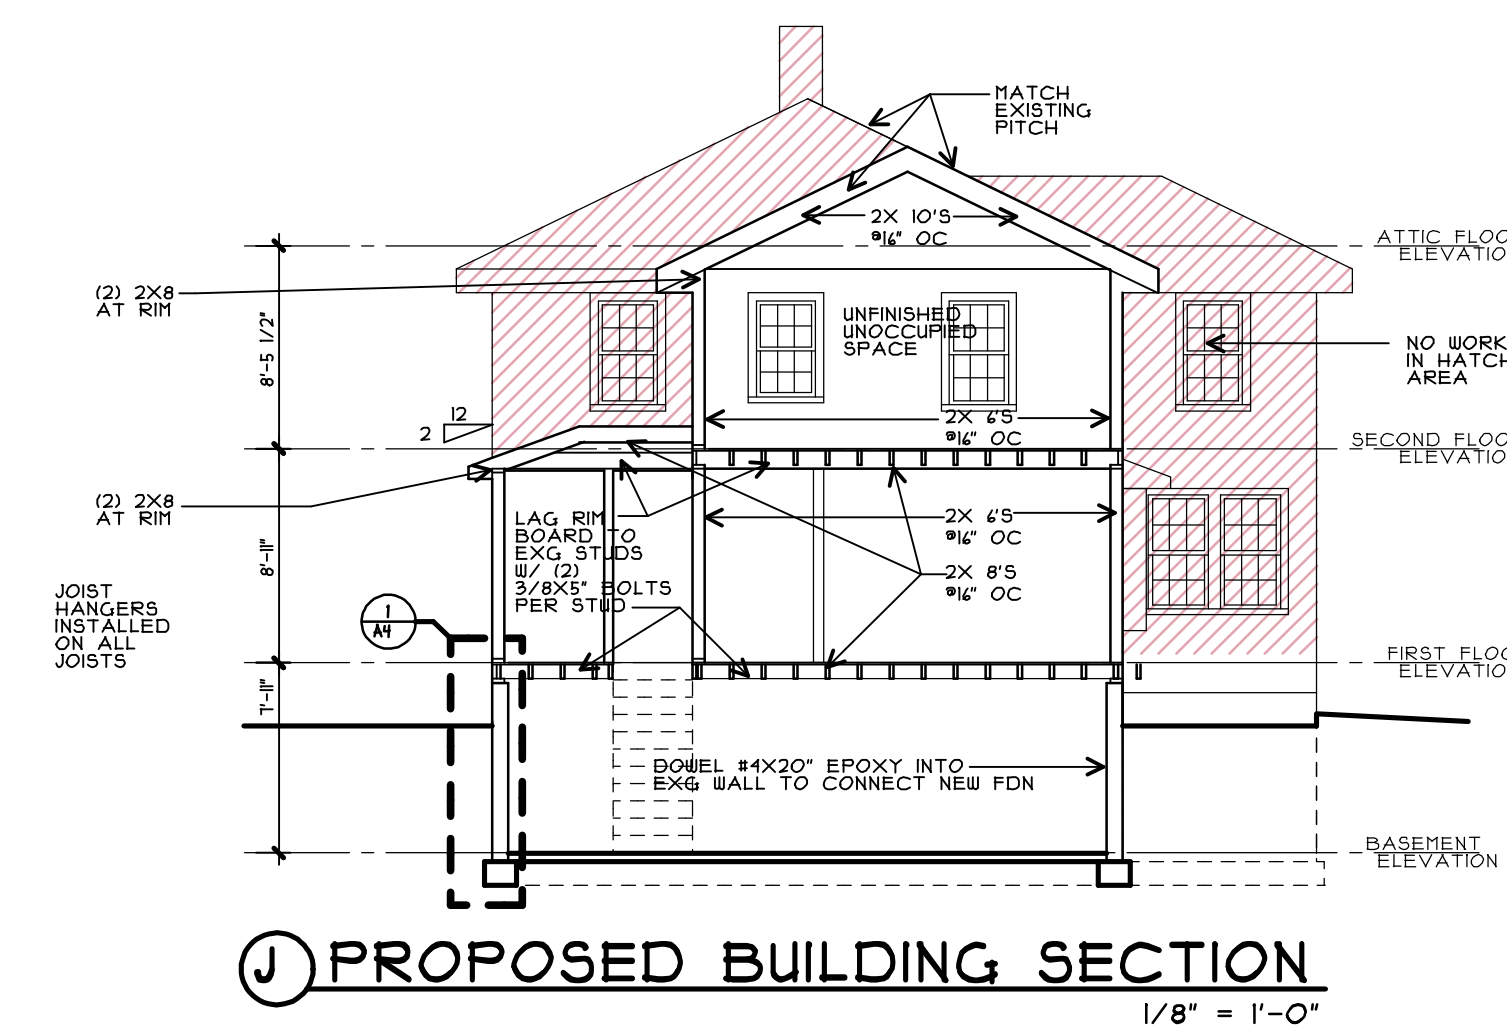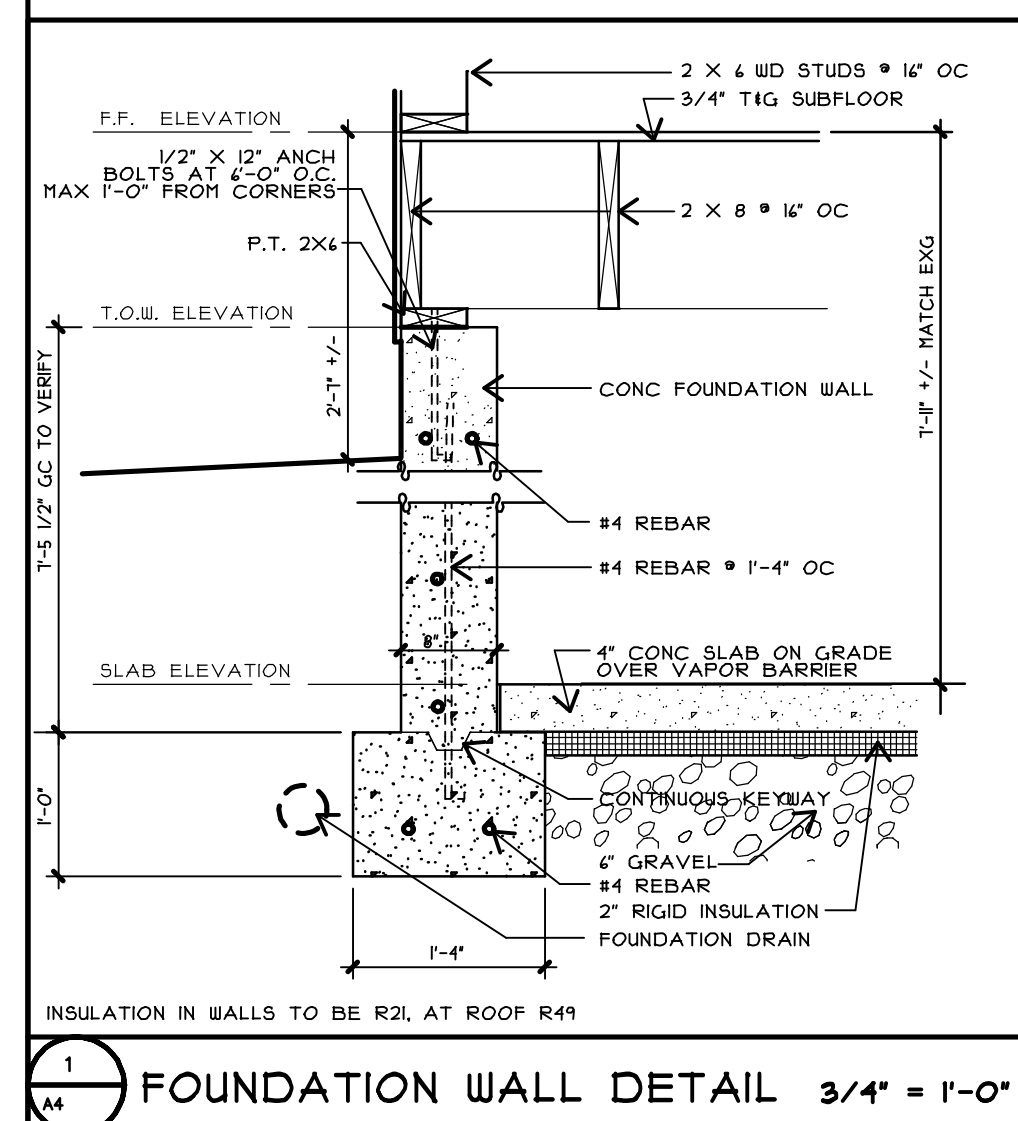

GRAPHIC SCALE

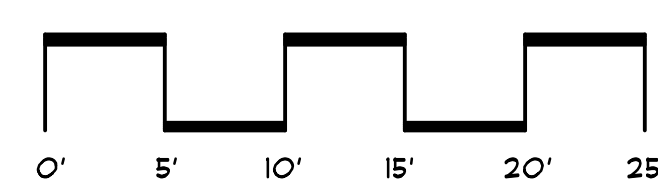

PHASE 1

PITCOCK RESIDENCE  
49 WOODMONT STREET  
PORTLAND, MAINE



**SRL Architects**  
Bethel Portland

93 Pitt Street  
Portland, ME 04103  
207.747-5975 voice

822 Grover Hill Rd.  
Bethel, ME 04217  
207.824.7237 voice/fax

info@smithreuter.com

EXISTING EXTERIOR ELEVATIONS  
PROPOSED EXTERIOR ELEVATIONS  
PROPOSED BUILDING SECTION & DETAIL

278-1

2-10-16

A4