

GENERAL NOTES:


1. DIMENSIONS LOCATION WALLS IN AREAS OF NEW CONSTRUCTION IS TAKEN FROM FACE OF FRAMING OR FACE OF FOUNDATION.

PROVIDE AN SEPARATE ALLOWANCE FOR THE FOLLOWING ITEMS TO BE DISCUSSED WITH OWNER:

1. PAINTED WOOD KITCHEN CABINETS, SOLID SURFACE COUNTER TOPS, TILE BACKSPLASH.
2. PORCELAIN TILE OR CORK FOR KITCHEN FLOOR. PORCELAIN TILE FOR ENTRY ROOM FLOORS.
3. STONE FOR FIREPLACE SURROUND, MANTLE AND HEARTH.
4. FIREPLACE OPTIONS- INSIDE, VS INSIDE AND OUTSIDE.
5. LIGHTING FIXTURE SELECTION
6. PLANTINGS, BEYOND STANDARD LOAM AND SEED
7. PAVERS FOR TERRACE BEYOND DECK.

LIST OF DRAWINGS:

- A100 FOUNDATION PLAN
A101 FIRST FLOOR PLAN
A201 ELEVATION
A202 ELEVATION
A203 ELEVATION
A401 INTERIOR ELEVATIONS
A401 INTERIOR ELEVATIONS

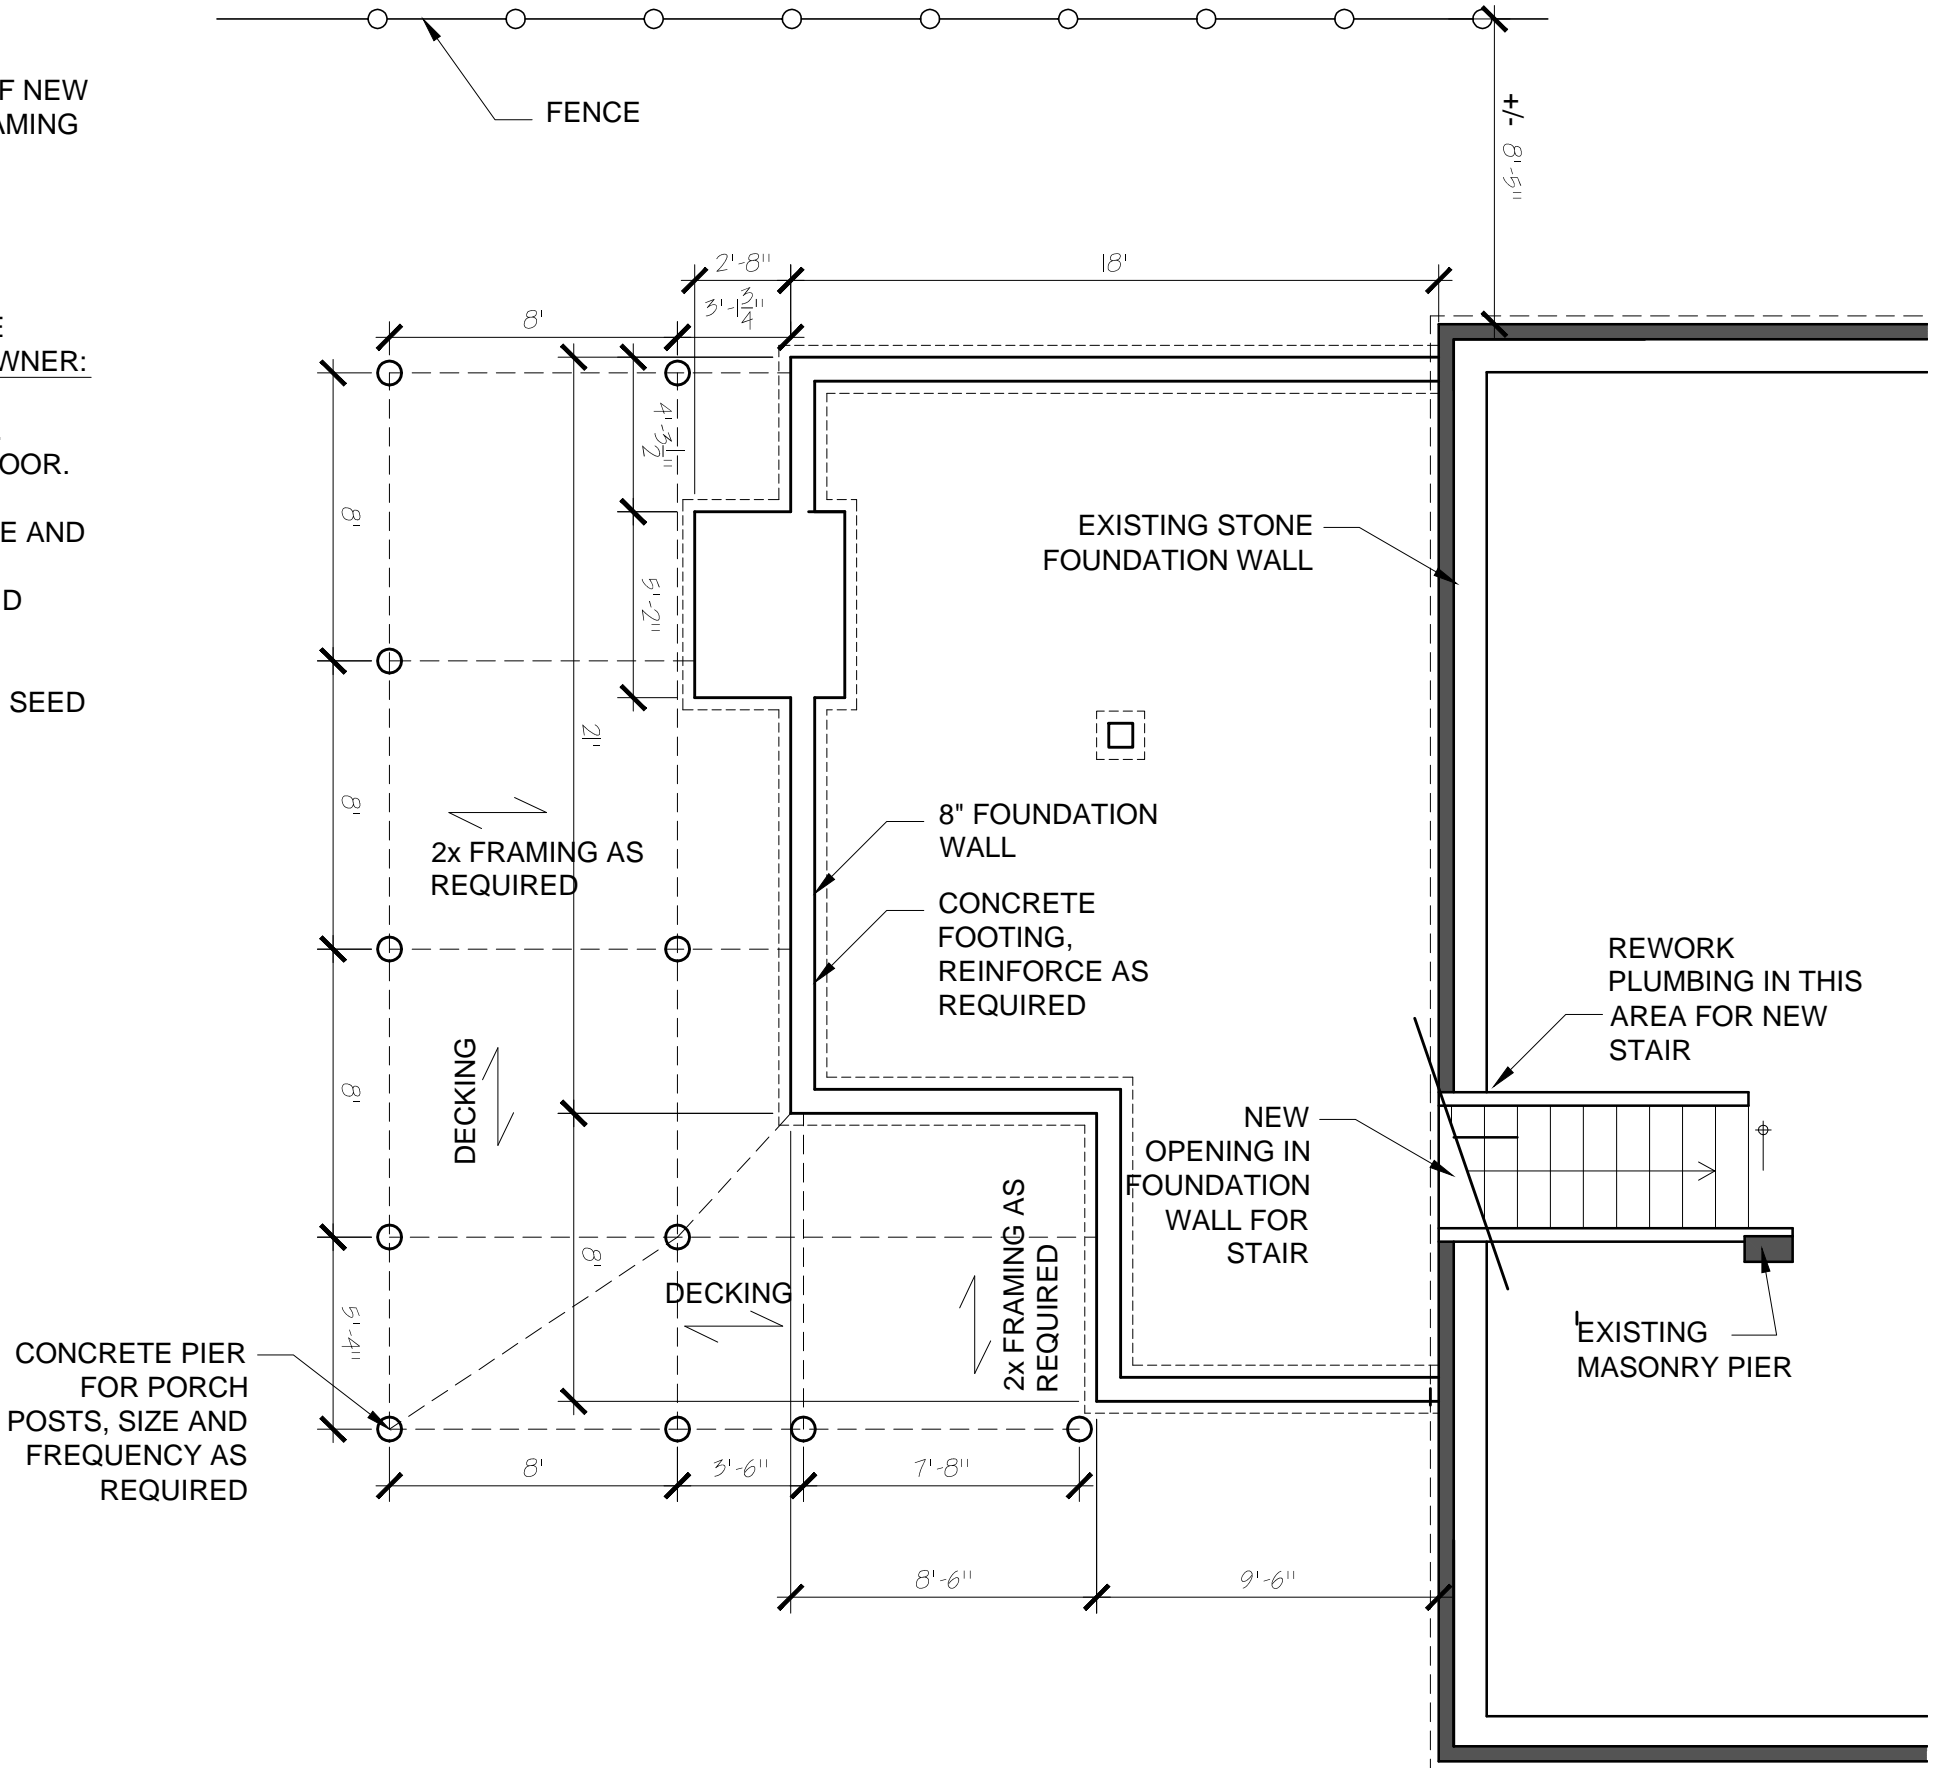

1 FOUNDATION PLAN
SCALE: 3/16" = 1'-0"