

MARK MUELLER ARCHITECTS
A.I.A.
 100 Commercial Street
 Suite 205
 Portland, Maine 04101
 Phone: 207.774.9057
 Email: rfm@muellerarchitects.com


© COPYRIGHT 2015
 MARK MUELLER ARCHITECTS

ZAJKOWSKI ISLAND HOUSE
 40 SPRING AVENUE
 PORTLAND, MAINE 04102


EXISTING FIRST/SECOND FLOOR PLANS/SHED PLAN

REVISIONS
 DATE
 PROJECT
 ZAJKOWSKI RESIDENCE
 DRAWN BY
 MLM/TJD
 CHECK BY
 MLM


A-1.2

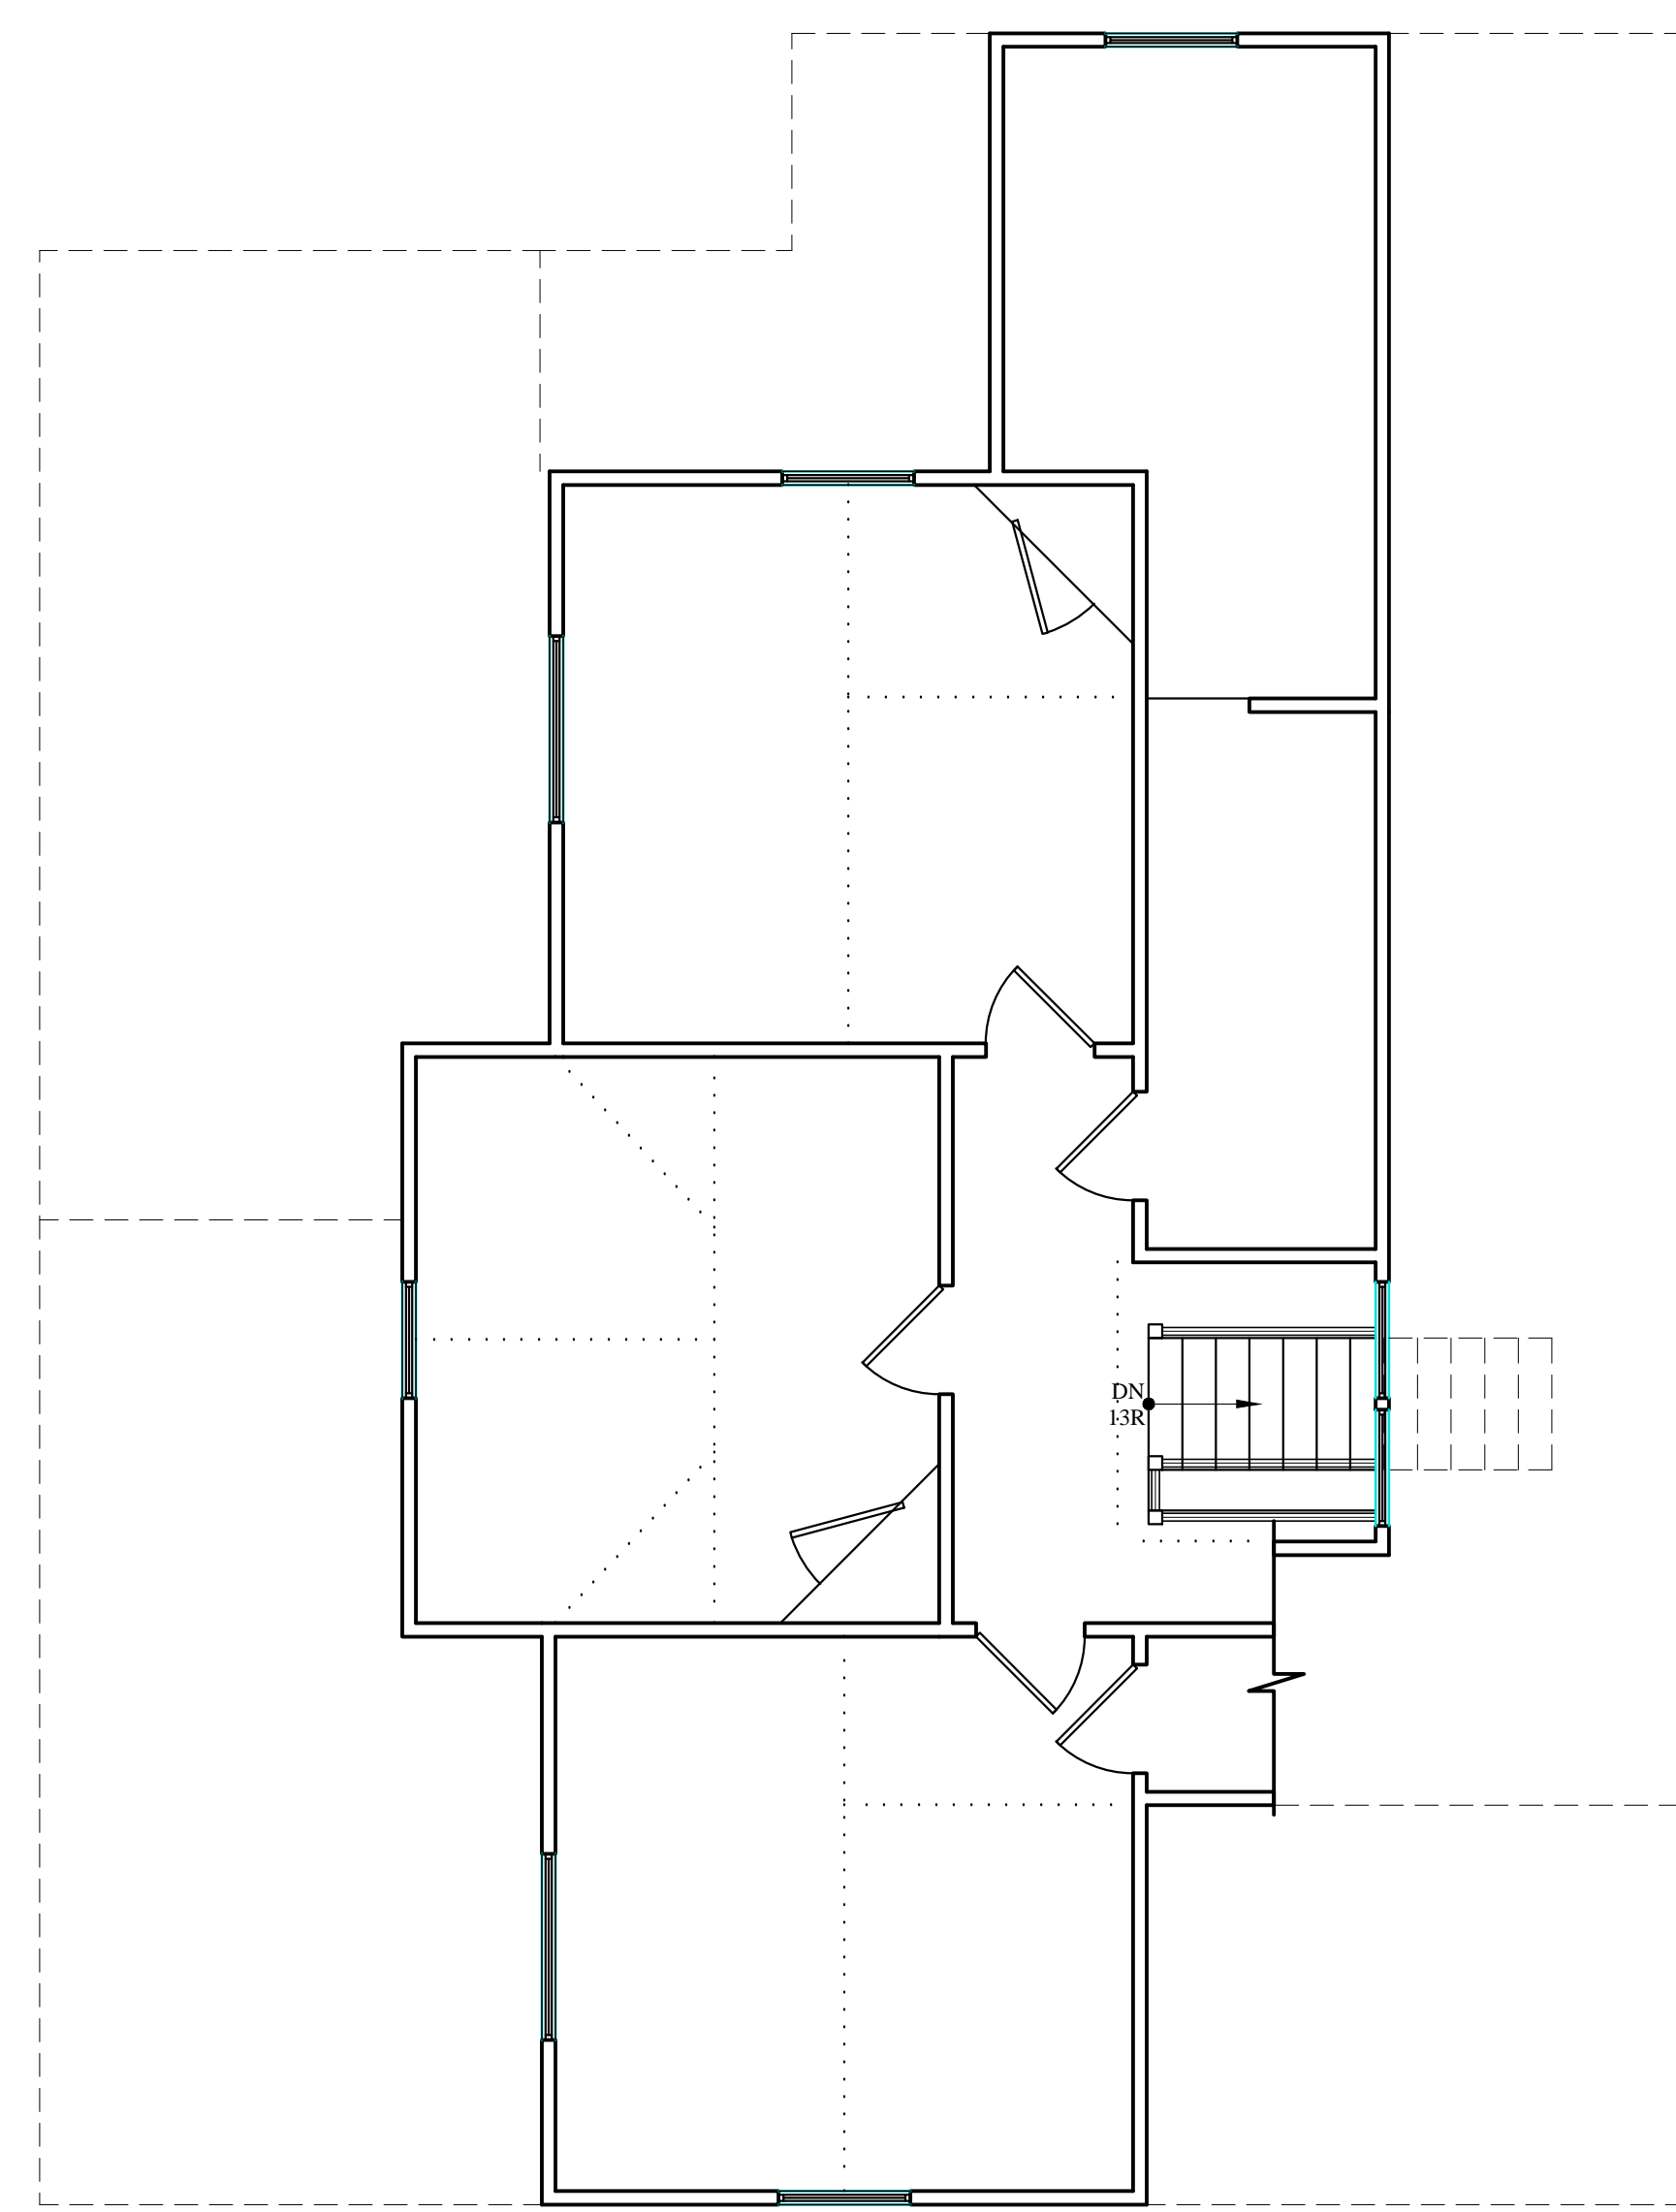

EXISTING SECOND FLOOR PLAN
 SCALE: 1/4"=1'-0"

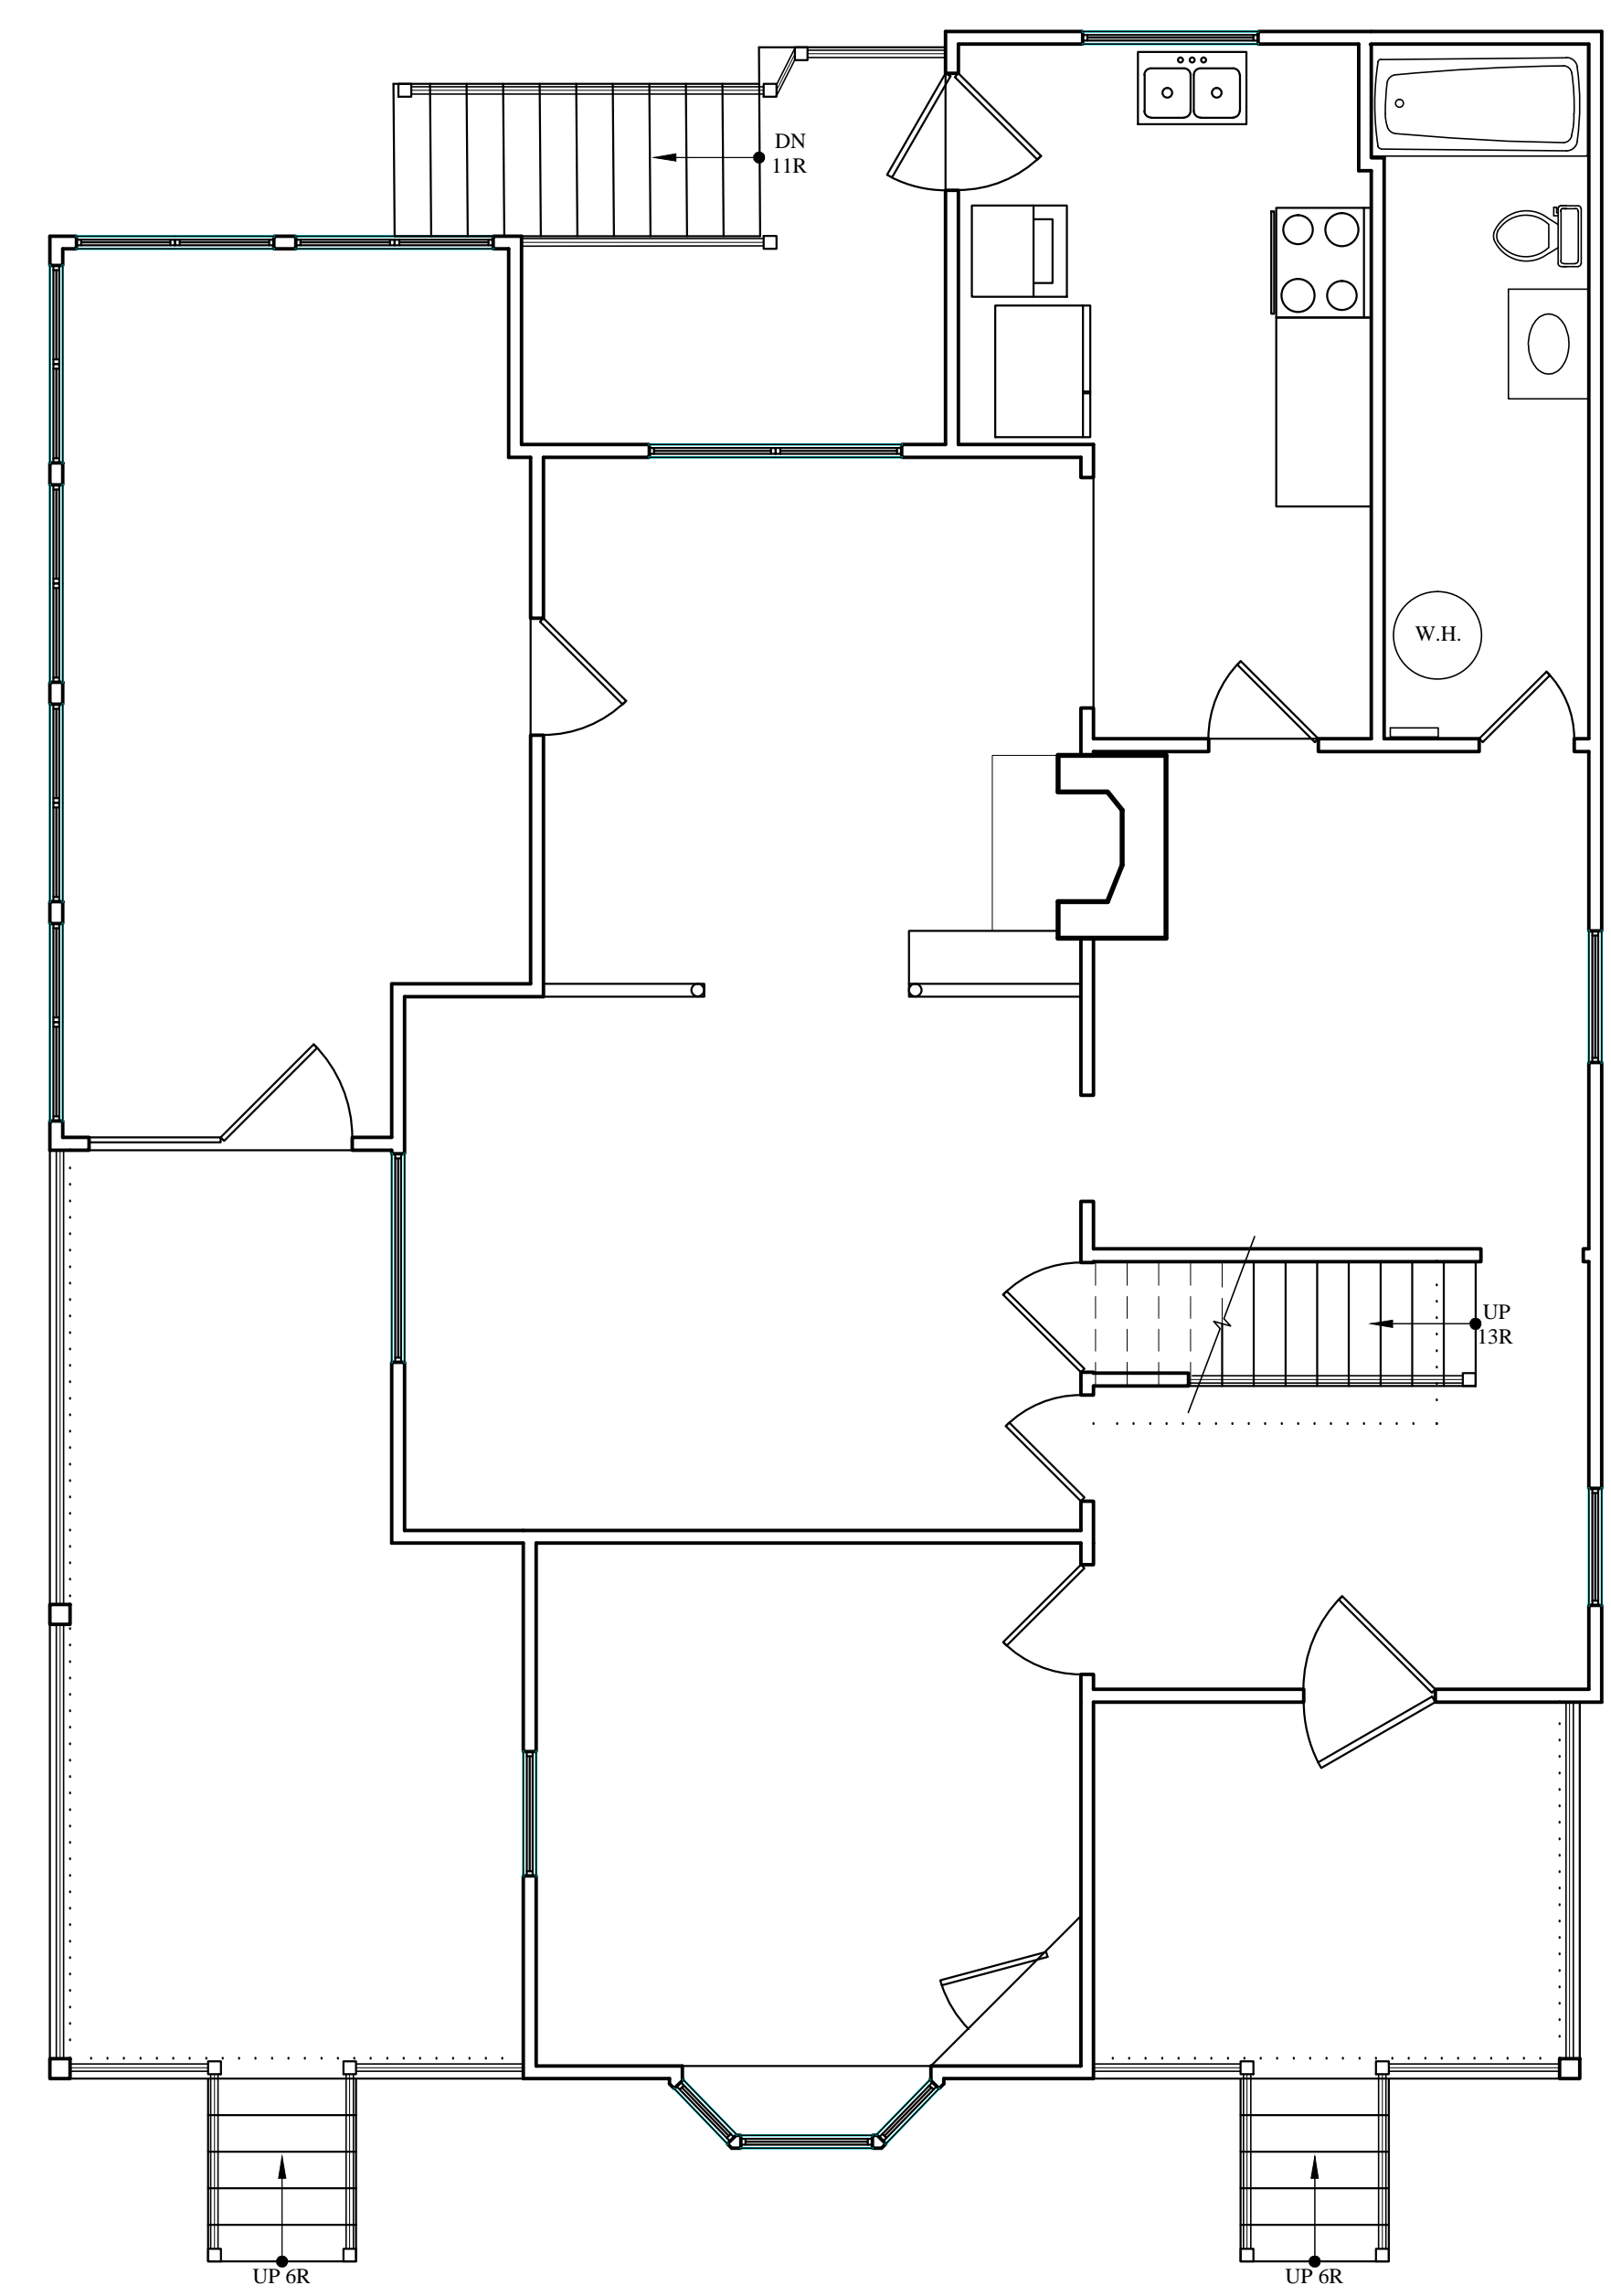

EXISTING FIRST FLOOR PLAN
 SCALE: 1/4"=1'-0"

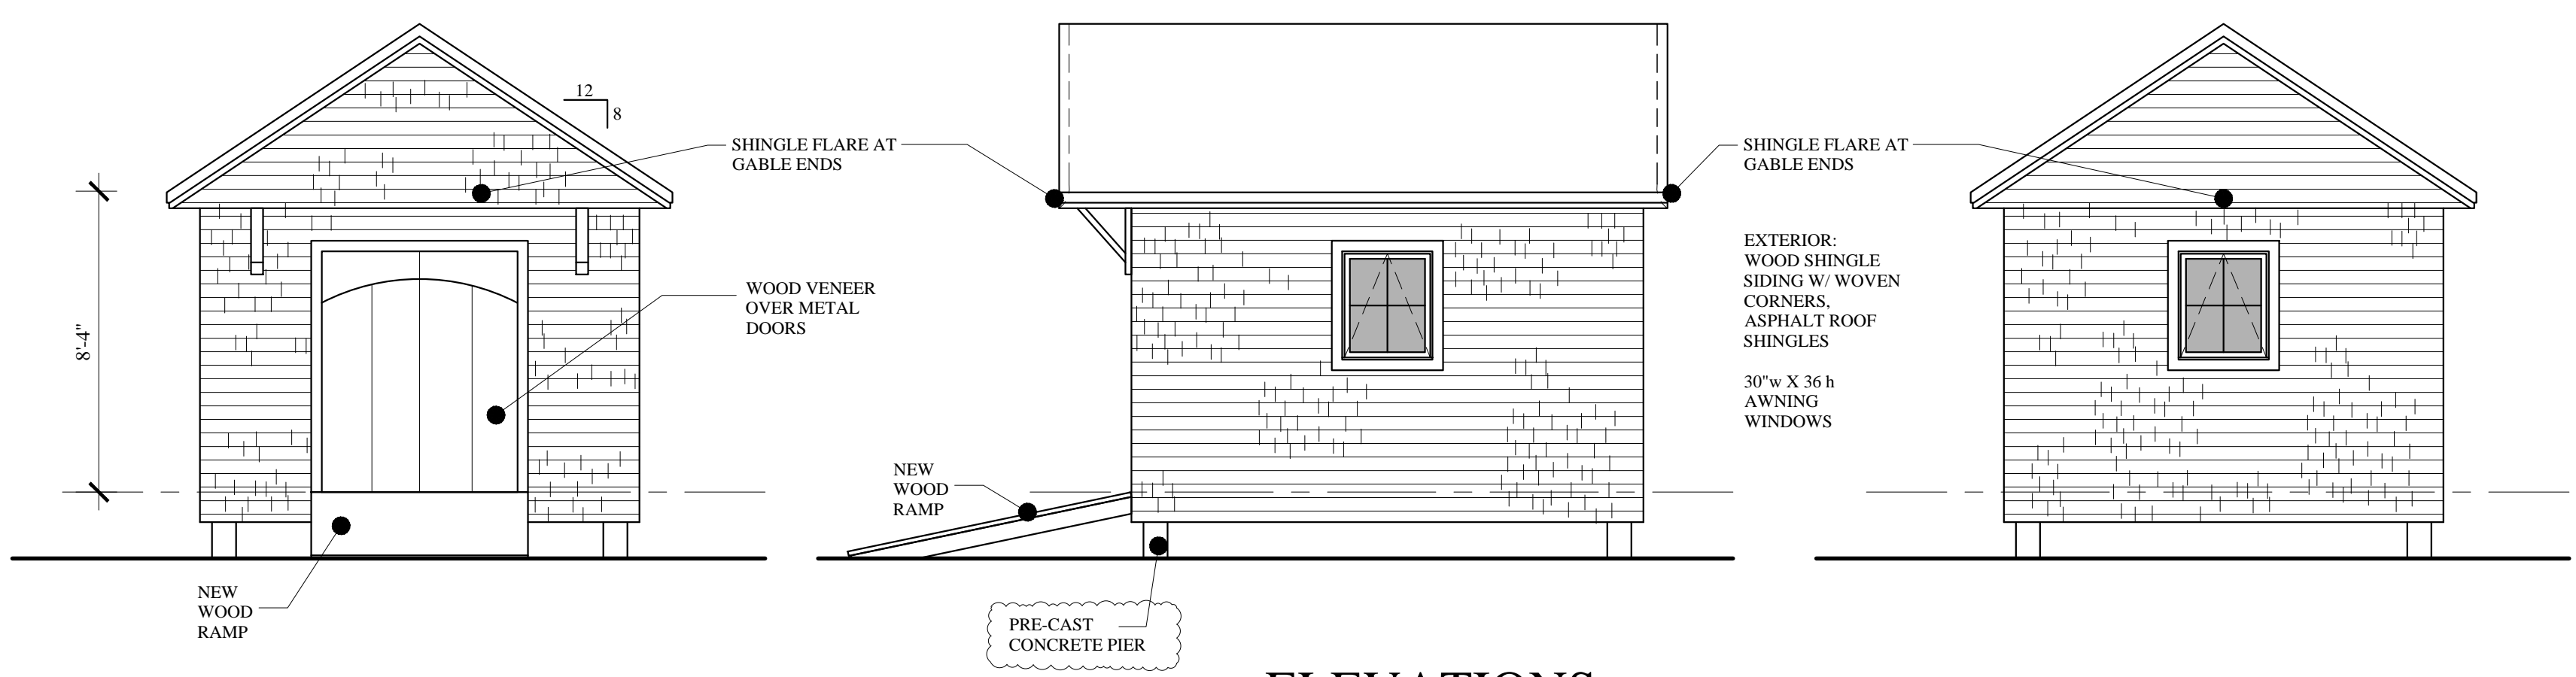


ELEVATIONS
 SCALE: 1/4"=1'-0"

ROOF:
 2x8 RAFTERS @ 24" O.C. W/ 1/2" OSB SHEATHING,
 2x4 COLLAR TIES @ 48" O.C.

WALLS:
 2x4 WALL STUDS @ 24" O.C. W/ 1/2" OSB SHEATHING

FLOOR:
 2x8 FLOOR JOISTS @ 16" O.C. W/ 3/4" PLYWOOD SHEATHING JOIST HANGER CONNECTED TO (3) 2x10 PERIMETER BEAM ON LOAD BEARING SIDES

PIER SUPPORT:
 PRE-CAST CONCRETE PIERS, SET MIN. 48" BELOW GRADE, POSITIVE CONNECT WITH A SIMPSON POST BASE ATTACHMENT

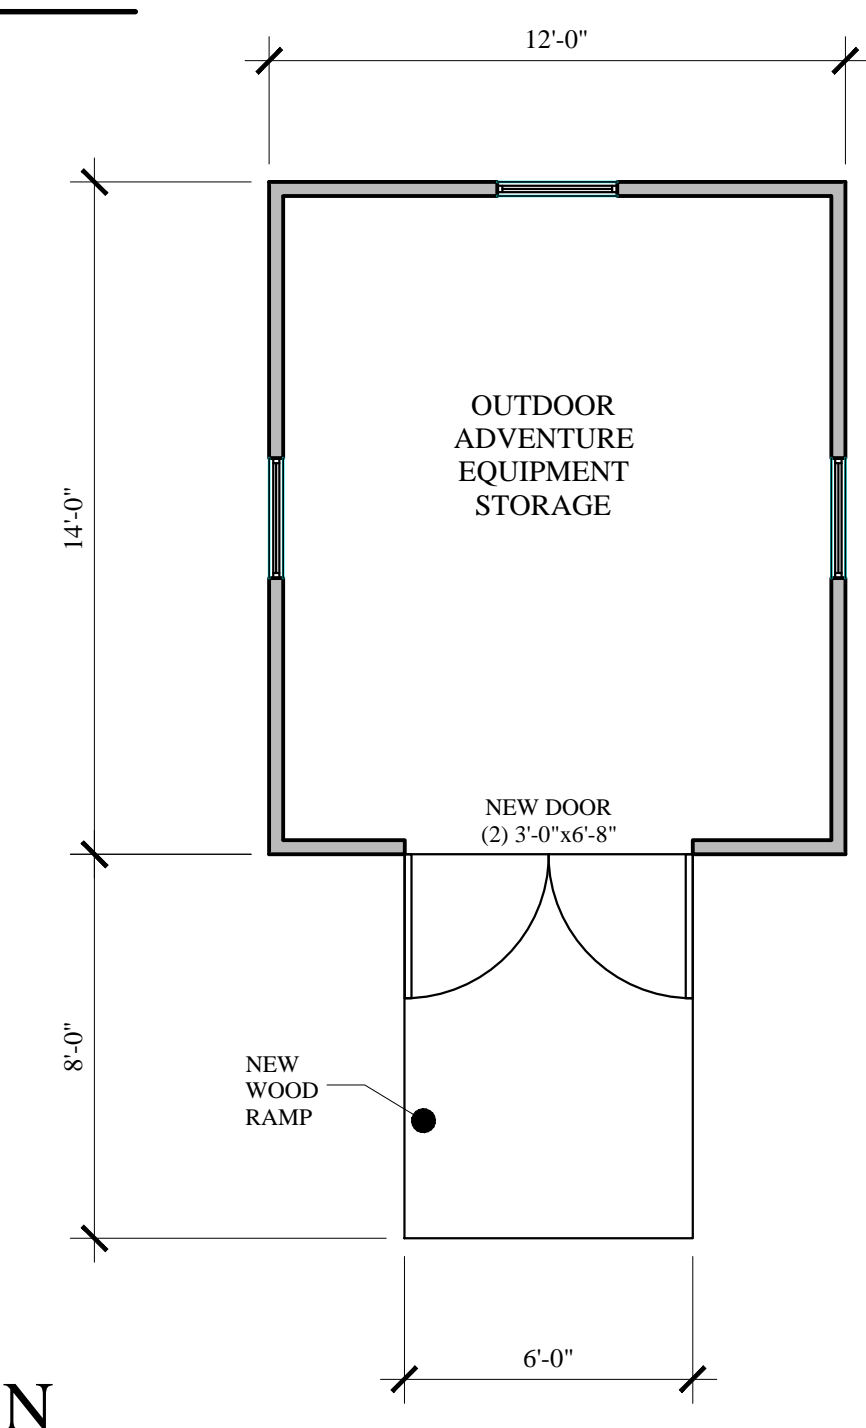

SHED PLAN
 SCALE: 1/4"=1'-0"