



SECTION 'A'
SCALE: 1/4"=1'-0"

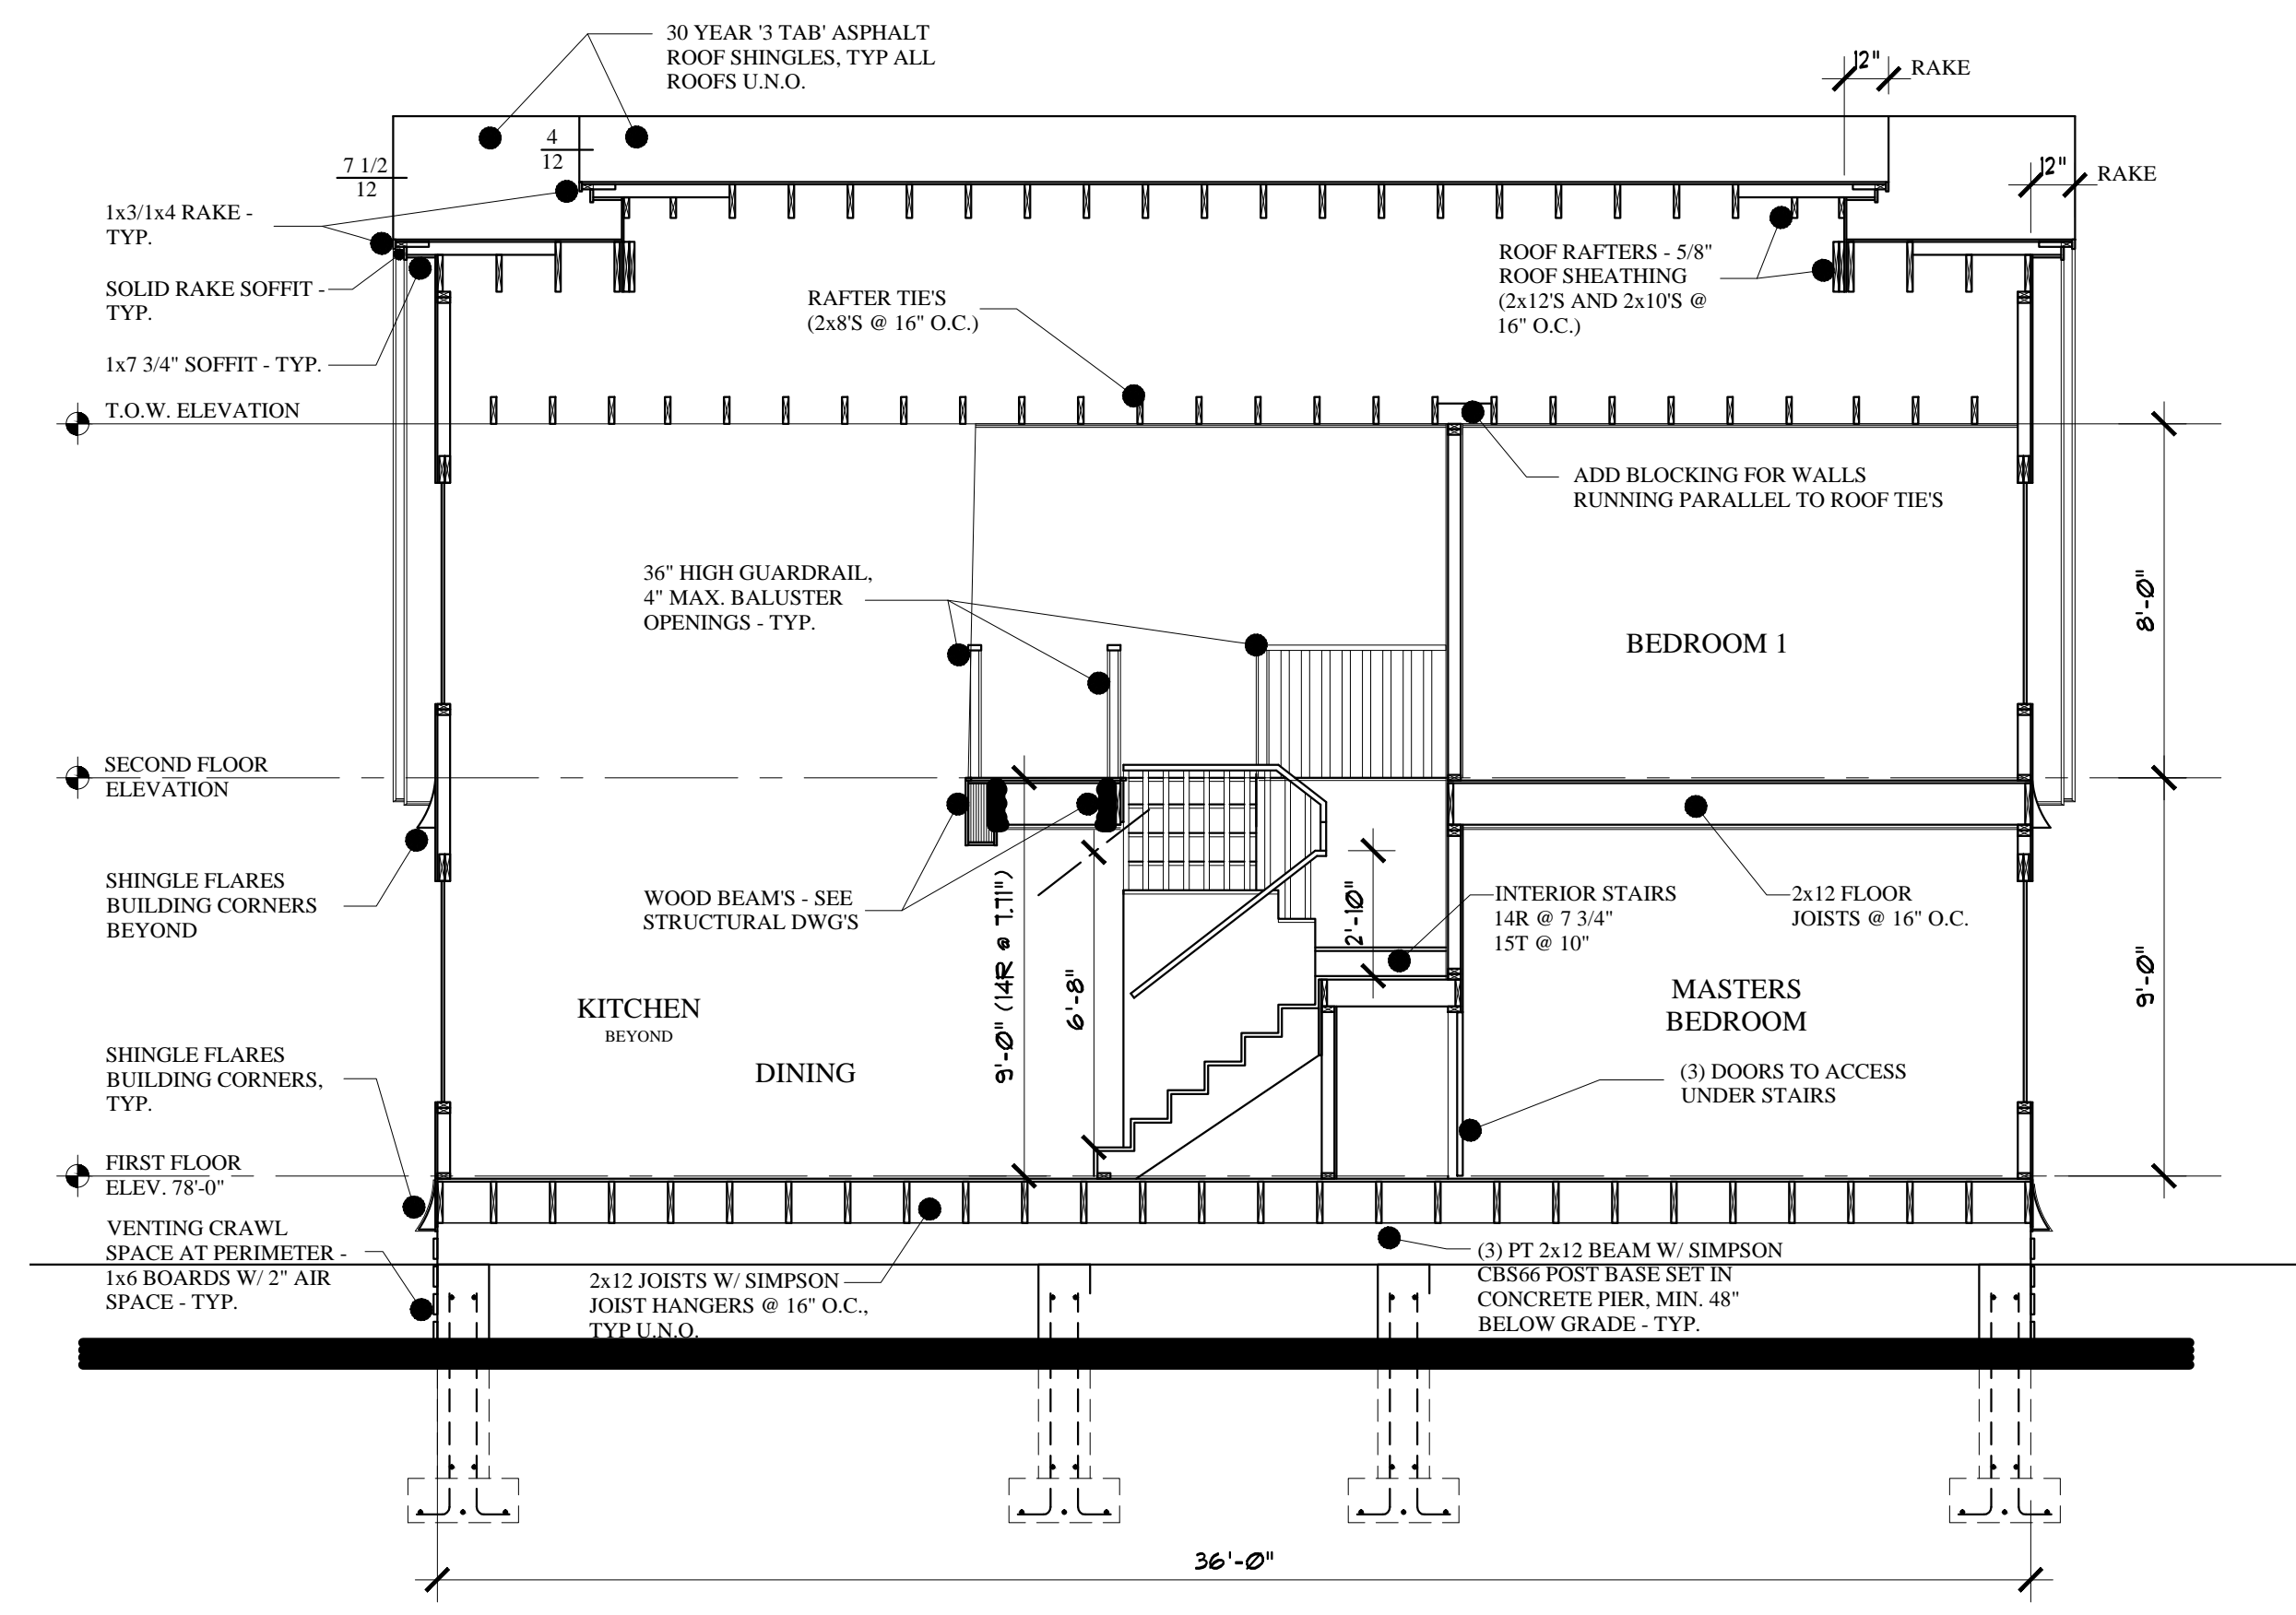


SECTION 'B'
SCALE: 1/4"=1'-0"


- NOTE:
1. FLASH ALL FASCIAS WITH (2) ROLLS ICE AND WATER SHIELD.
 2. FLASH ALL RAKES, VALLEYS AND ROOF/WALL JUNCTURES W/ ICE AND WATER SHIELD.
 3. FLASH DORMERS AREAS WITH ICE AND WATER SHIELD IN ITS ENTIRETY.
 4. STANDING SEAM METAL ROOFING W/ METAL FASCIA (ALTERNATE: 30 YEAR 3 TAB ASPHALT ROOF SHINGLES).
 5. WOOD SOFFIT VENTS, RIDGE VENT.

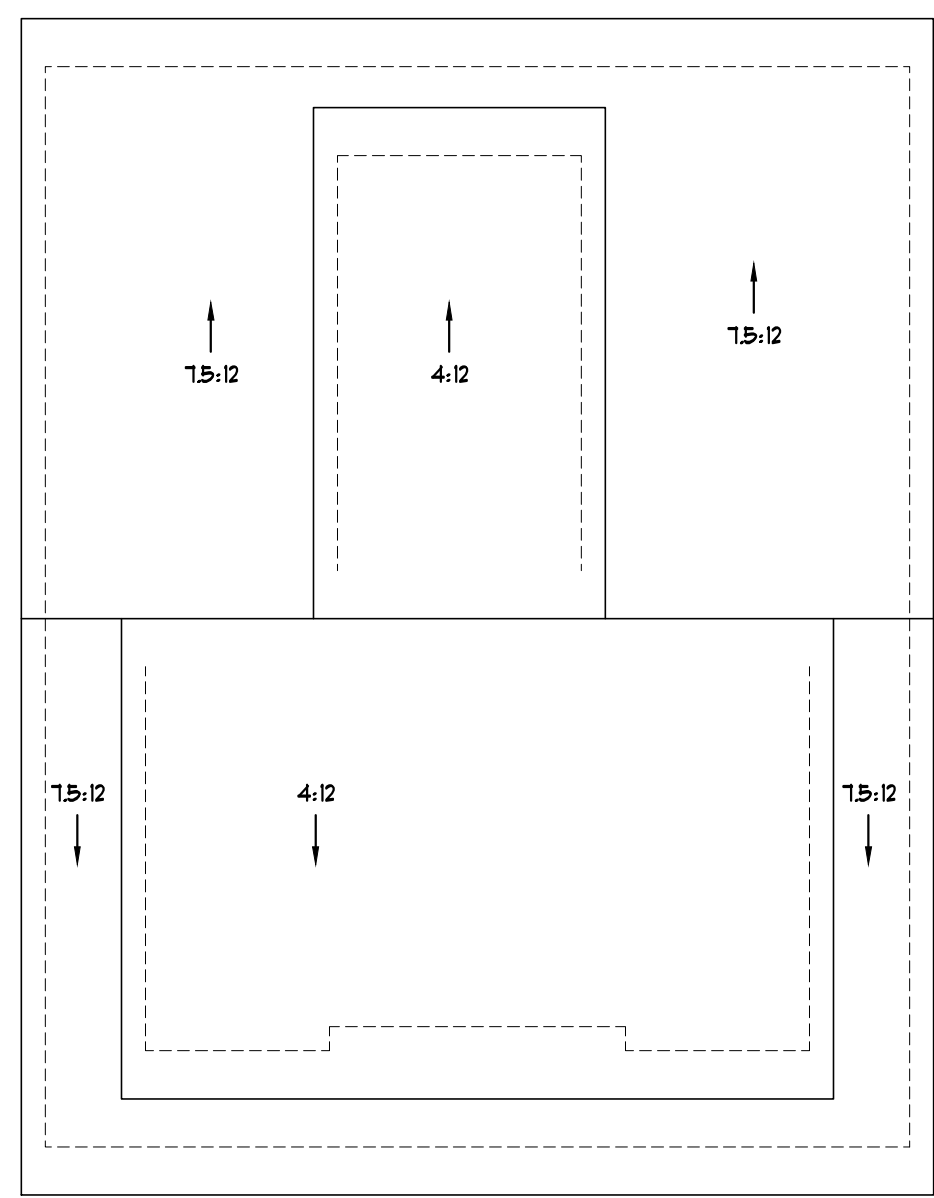


ROOF PLAN
SCALE: 1/8"=1'-0"

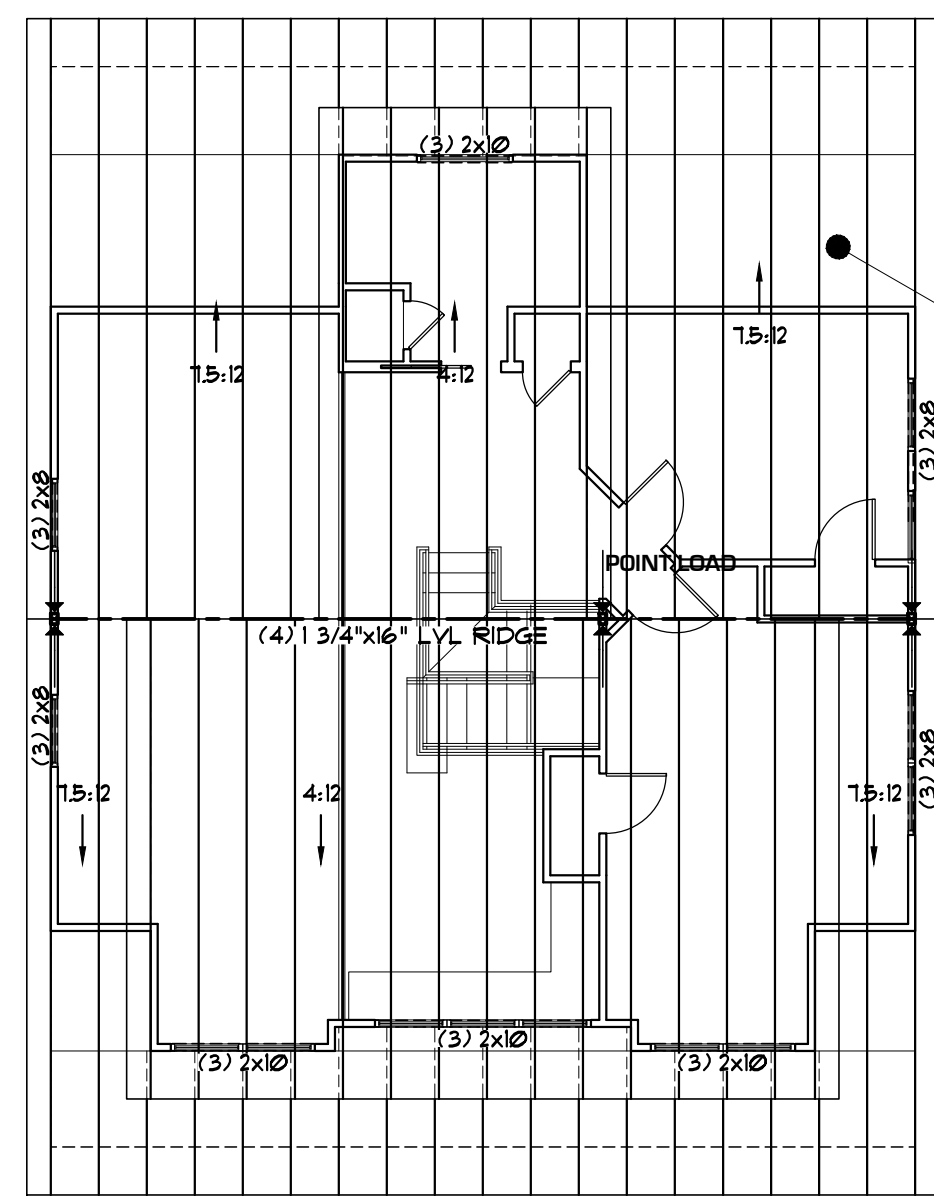


ROOF FRAMING PLAN
SCALE: 1/8"=1'-0"

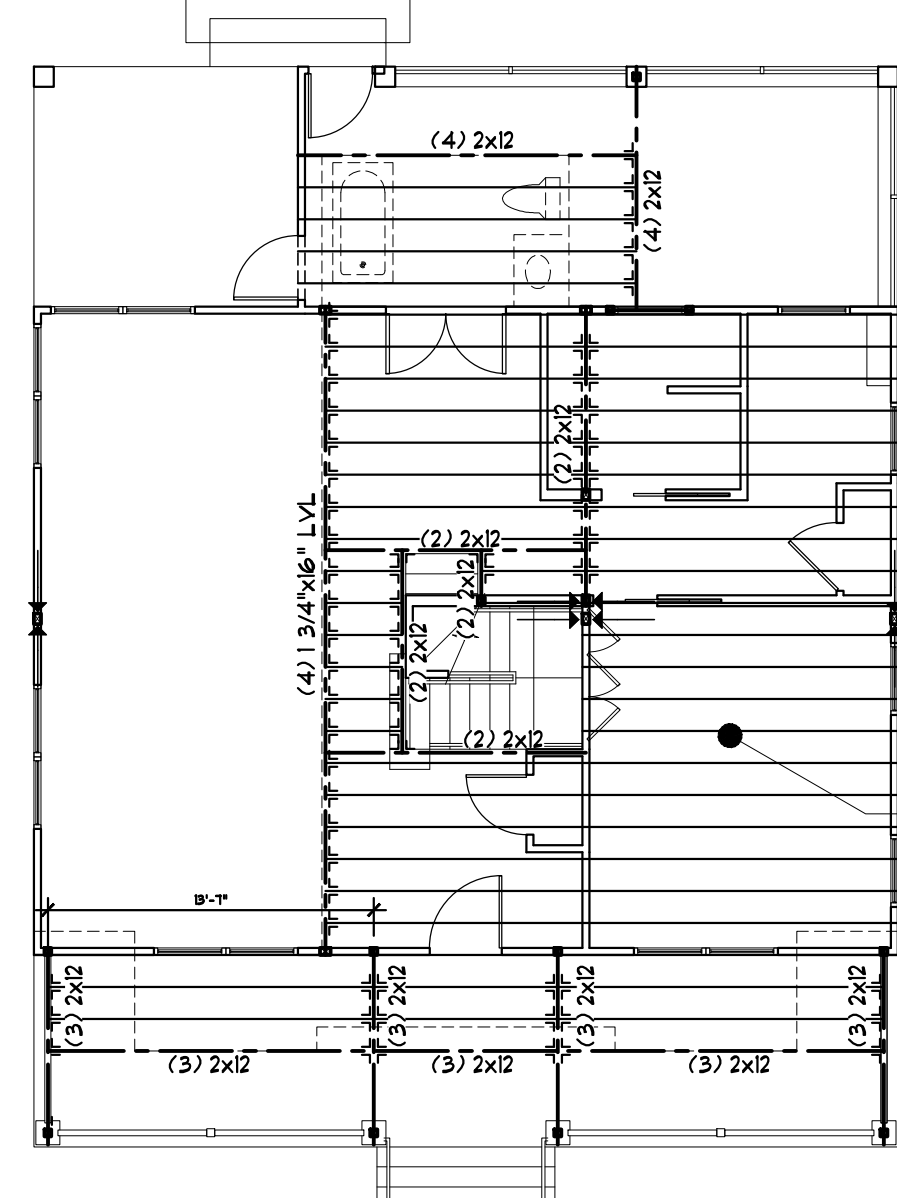

2ND FLOOR FRAMING PLAN
SCALE: 1/8"=1'-0"

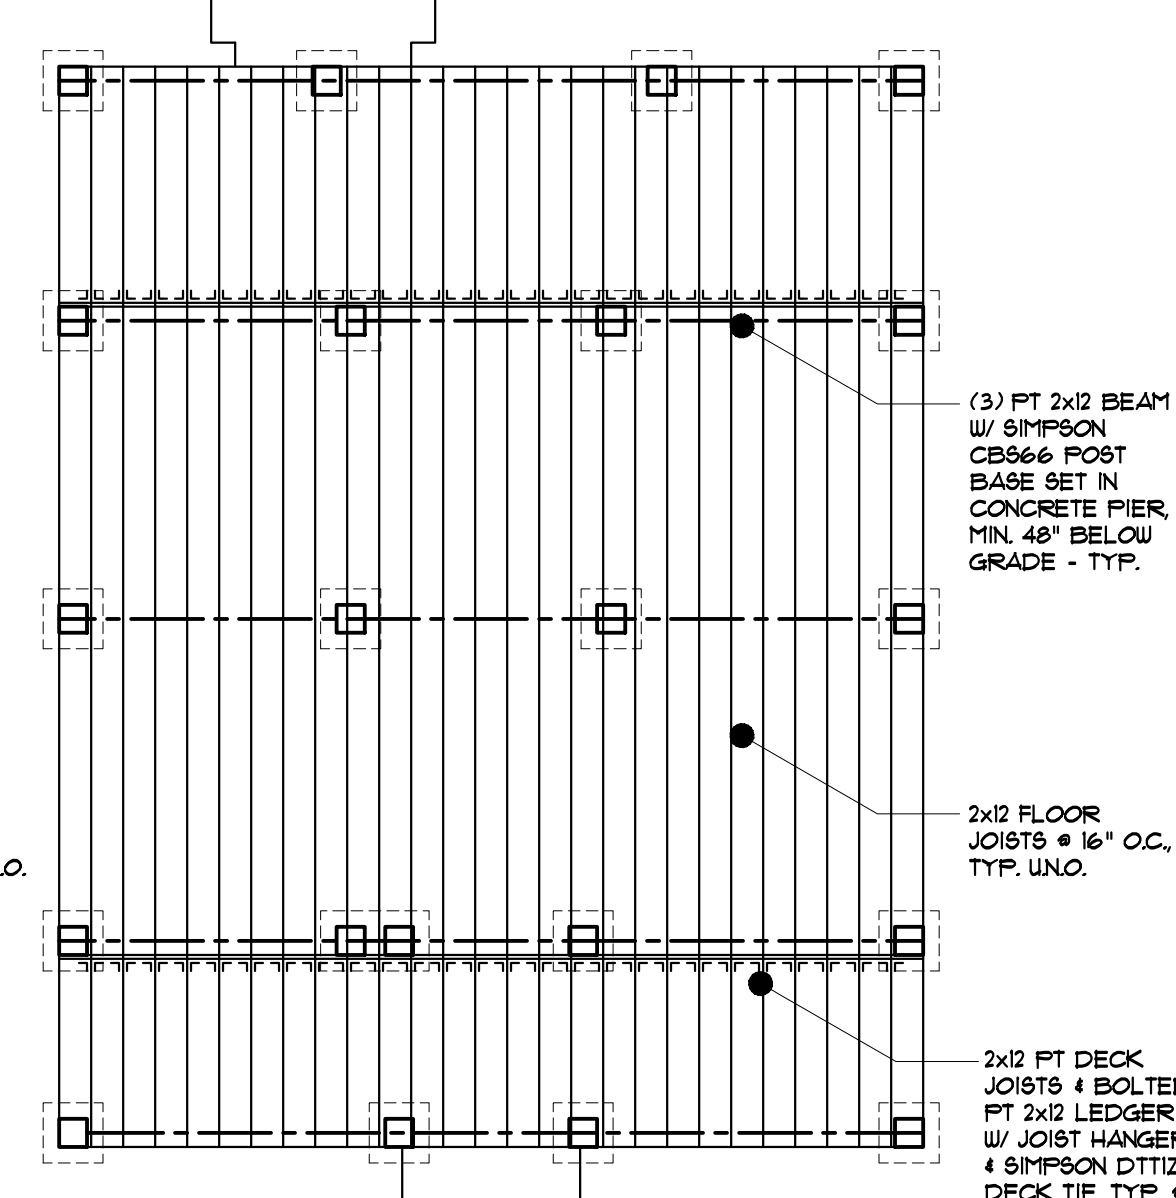

1ST FLOOR FRAMING PLAN
SCALE: 1/8"=1'-0"

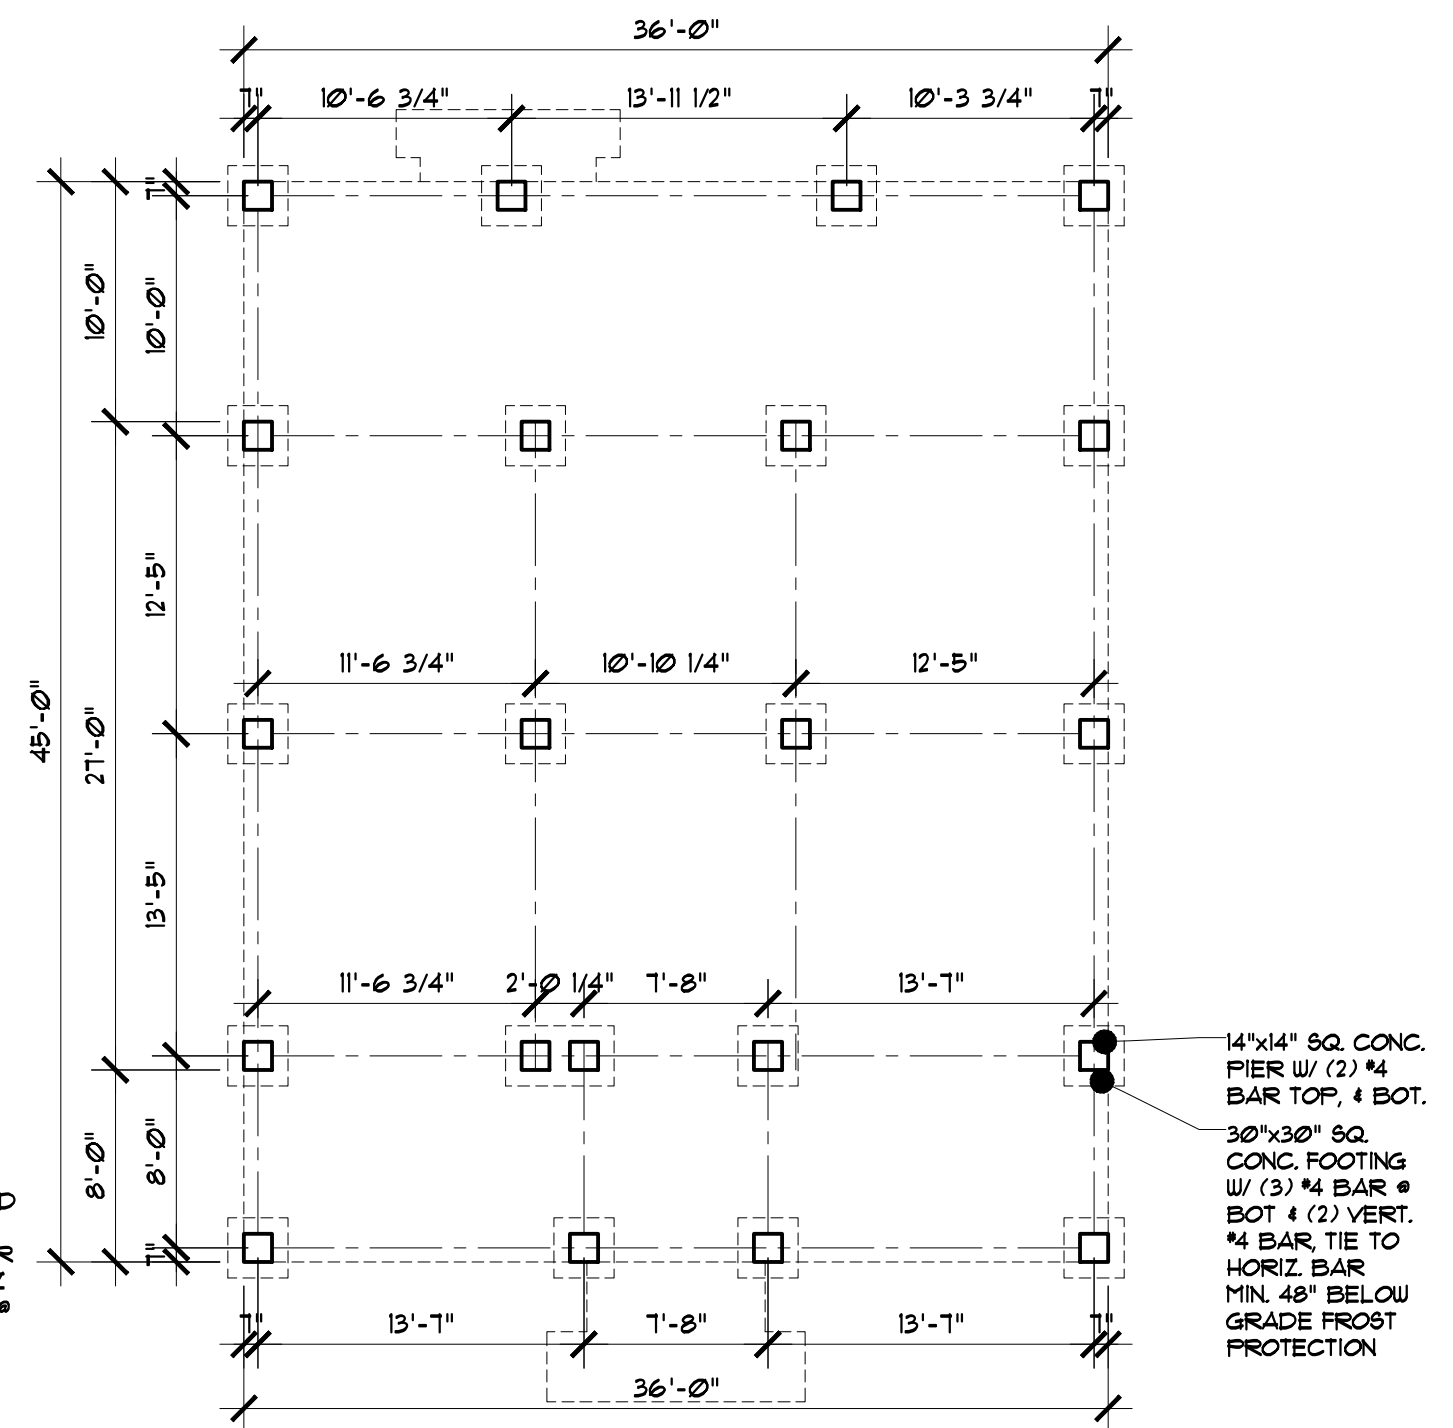

FOUNDATION/PIER PLAN
SCALE: 1/8"=1'-0"



**MARK
MUELLER
ARCHITECTS**
A.I.A.
100 Commercial Street
Suite 205
Portland, Maine 04101
Phone: 207.774.9057
Email: rfm@muellerarchitects.com

© COPYRIGHT 2016
MARK MUELLER ARCHITECTS

Farnham Cottage
VALLEY AVENUE
GREAT DIAMOND ISLAND, MAINE

New Cottage:

**PROPOSED SECTIONS
& FRAMING PLANS**

DATE	09.12.2016
PROJECT	Farnham Cottage
DRAWN BY	...
CHECK BY	MJM

A-3.1

FOR CONSTRUCTION: OCTOBER 04, 2016