


1 STRUCTURAL - ROOF FLOOR FRAMING PLAN
SCALE: 1/4" = 1'-0"

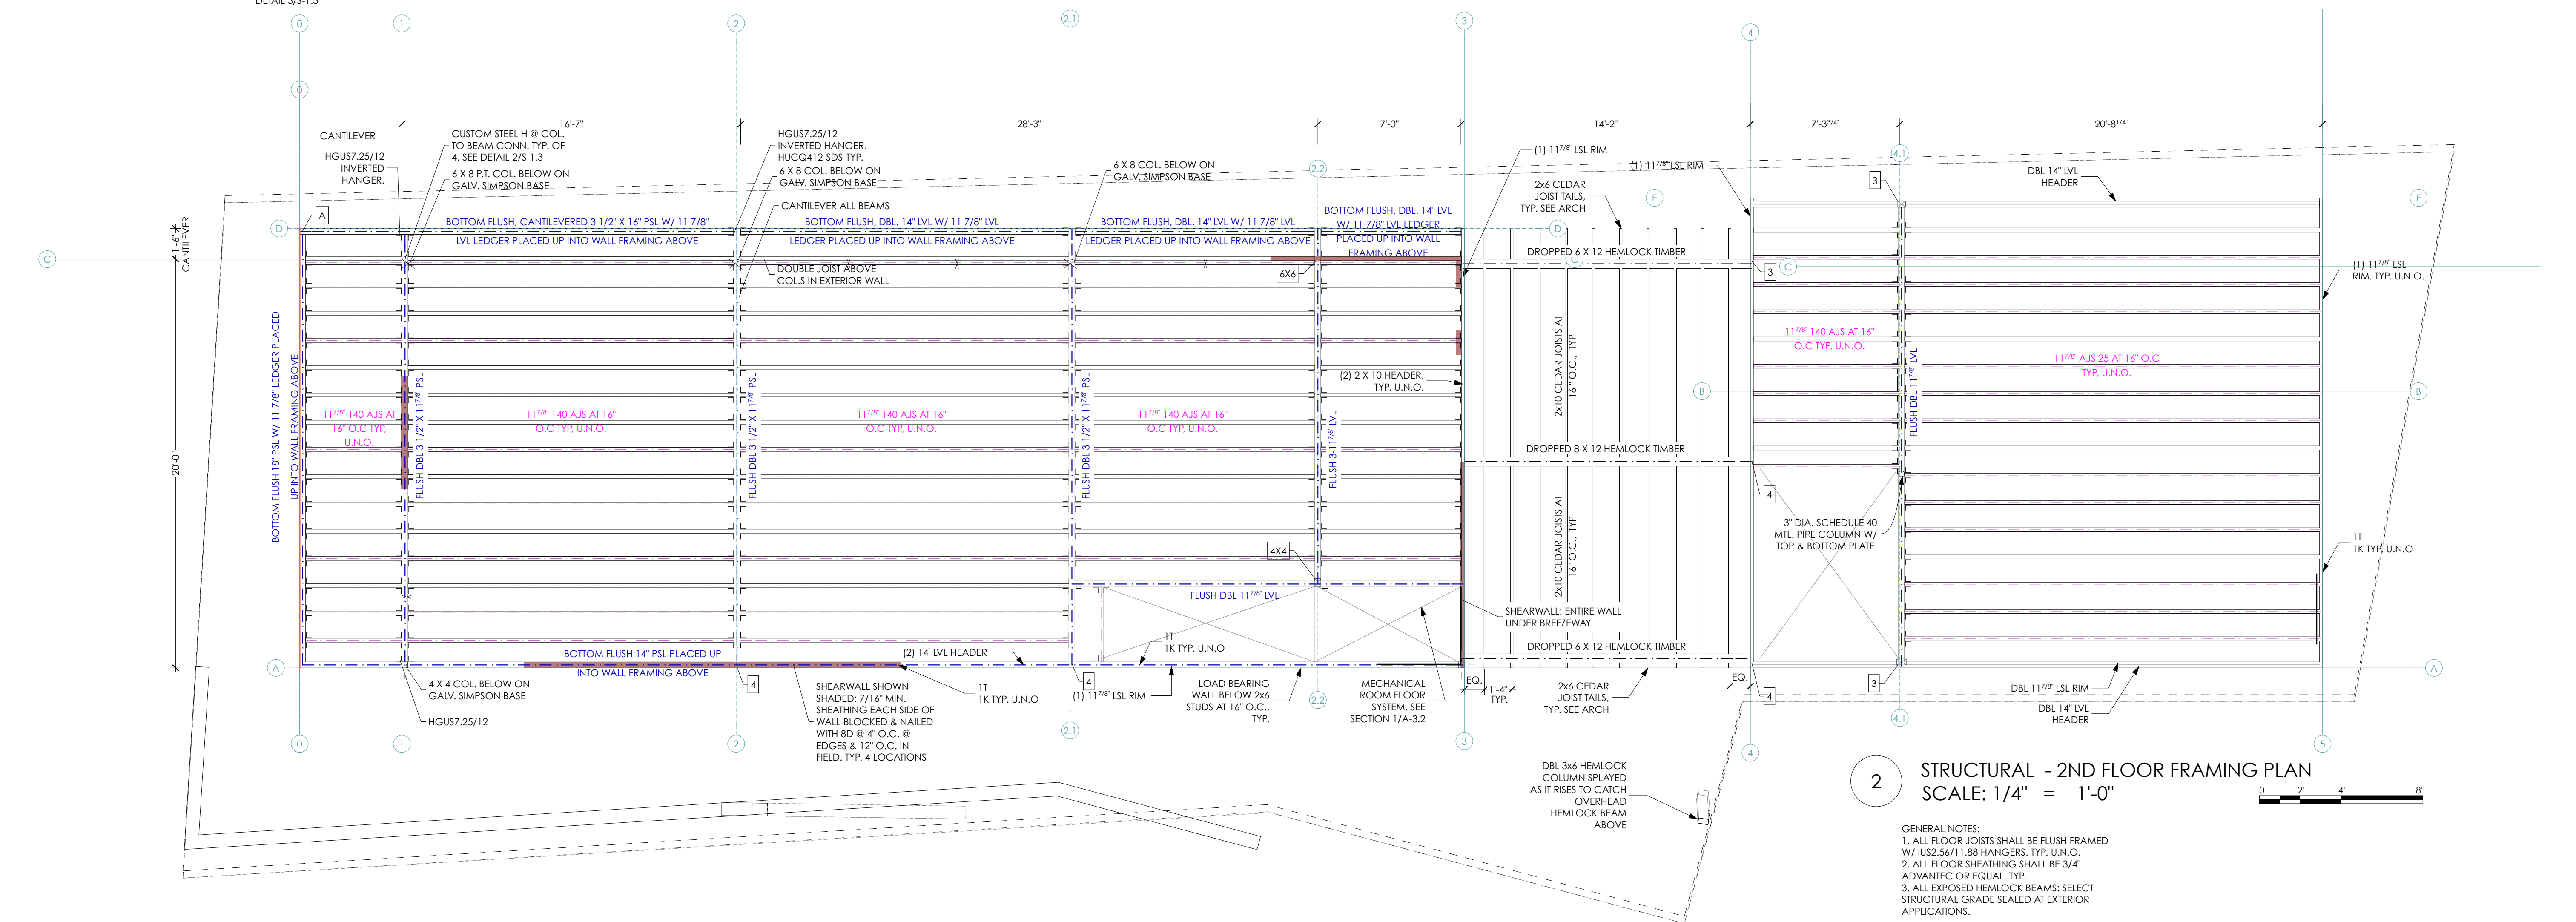

2 STRUCTURAL - 2ND FLOOR FRAMING PLAN
SCALE: 1/4" = 1'-0"

GENERAL NOTES:
1. ALL FLOOR JOISTS SHALL BE FLUSH FRAMED W/ IUS2.56/1.88 HANGERS, TYP. U.N.O.
2. ALL FLOOR SHEATHING SHALL BE 3/4" ADVANTEC OR EQUAL, TYP.
3. ALL EXPOSED HEMLOCK BEAMS: SELECT STRUCTURAL GRADE SEALED AT EXTERIOR APPLICATIONS.

PERMIT SET

STRUCTURAL FRAMING PLANS

S-1.2

Luedke Residence
James & Kathrine Luedke
Crescent Ave Great Diamond Island ME
04109

DRAFTER/PERSON:
Forrest B. Luedke, AIA
3/7/17

DATE OF ISSUE:
3/7/17

PROJECT STATUS:
Permit Set

CONSULTANTS:
Aaron Jones, PE
77 Oak Street, Portland ME 04101
Matt Legere, E.I.T.
matt@structuralneteg.com
207-774-4616

SUBMISSIONS:

CHANGES THIS ISSUE:



STUDIO MANAGER:
CALEB JOHNSON
ARCHITECTS + BUILDERS

PROJECT ARCHITECT:
CALEB JOHNSON

265 MAIN STREET, SUITE 201, BIDDFORD, ME 04005
T: 207.283.8777 F: 207.283.8778
CJALWME