


This drawing is an instrument of professional service, and shall not be used, in whole or in part, for any project other than for which it was created without the express, written consent of M<sup>2</sup> Structural Engineering, P.C. Any unauthorized use, reuse, modification or alteration, including automated conversion of this document shall be at the user's sole risk without liability or legal exposure to M<sup>2</sup> Structural Engineering, P.C.

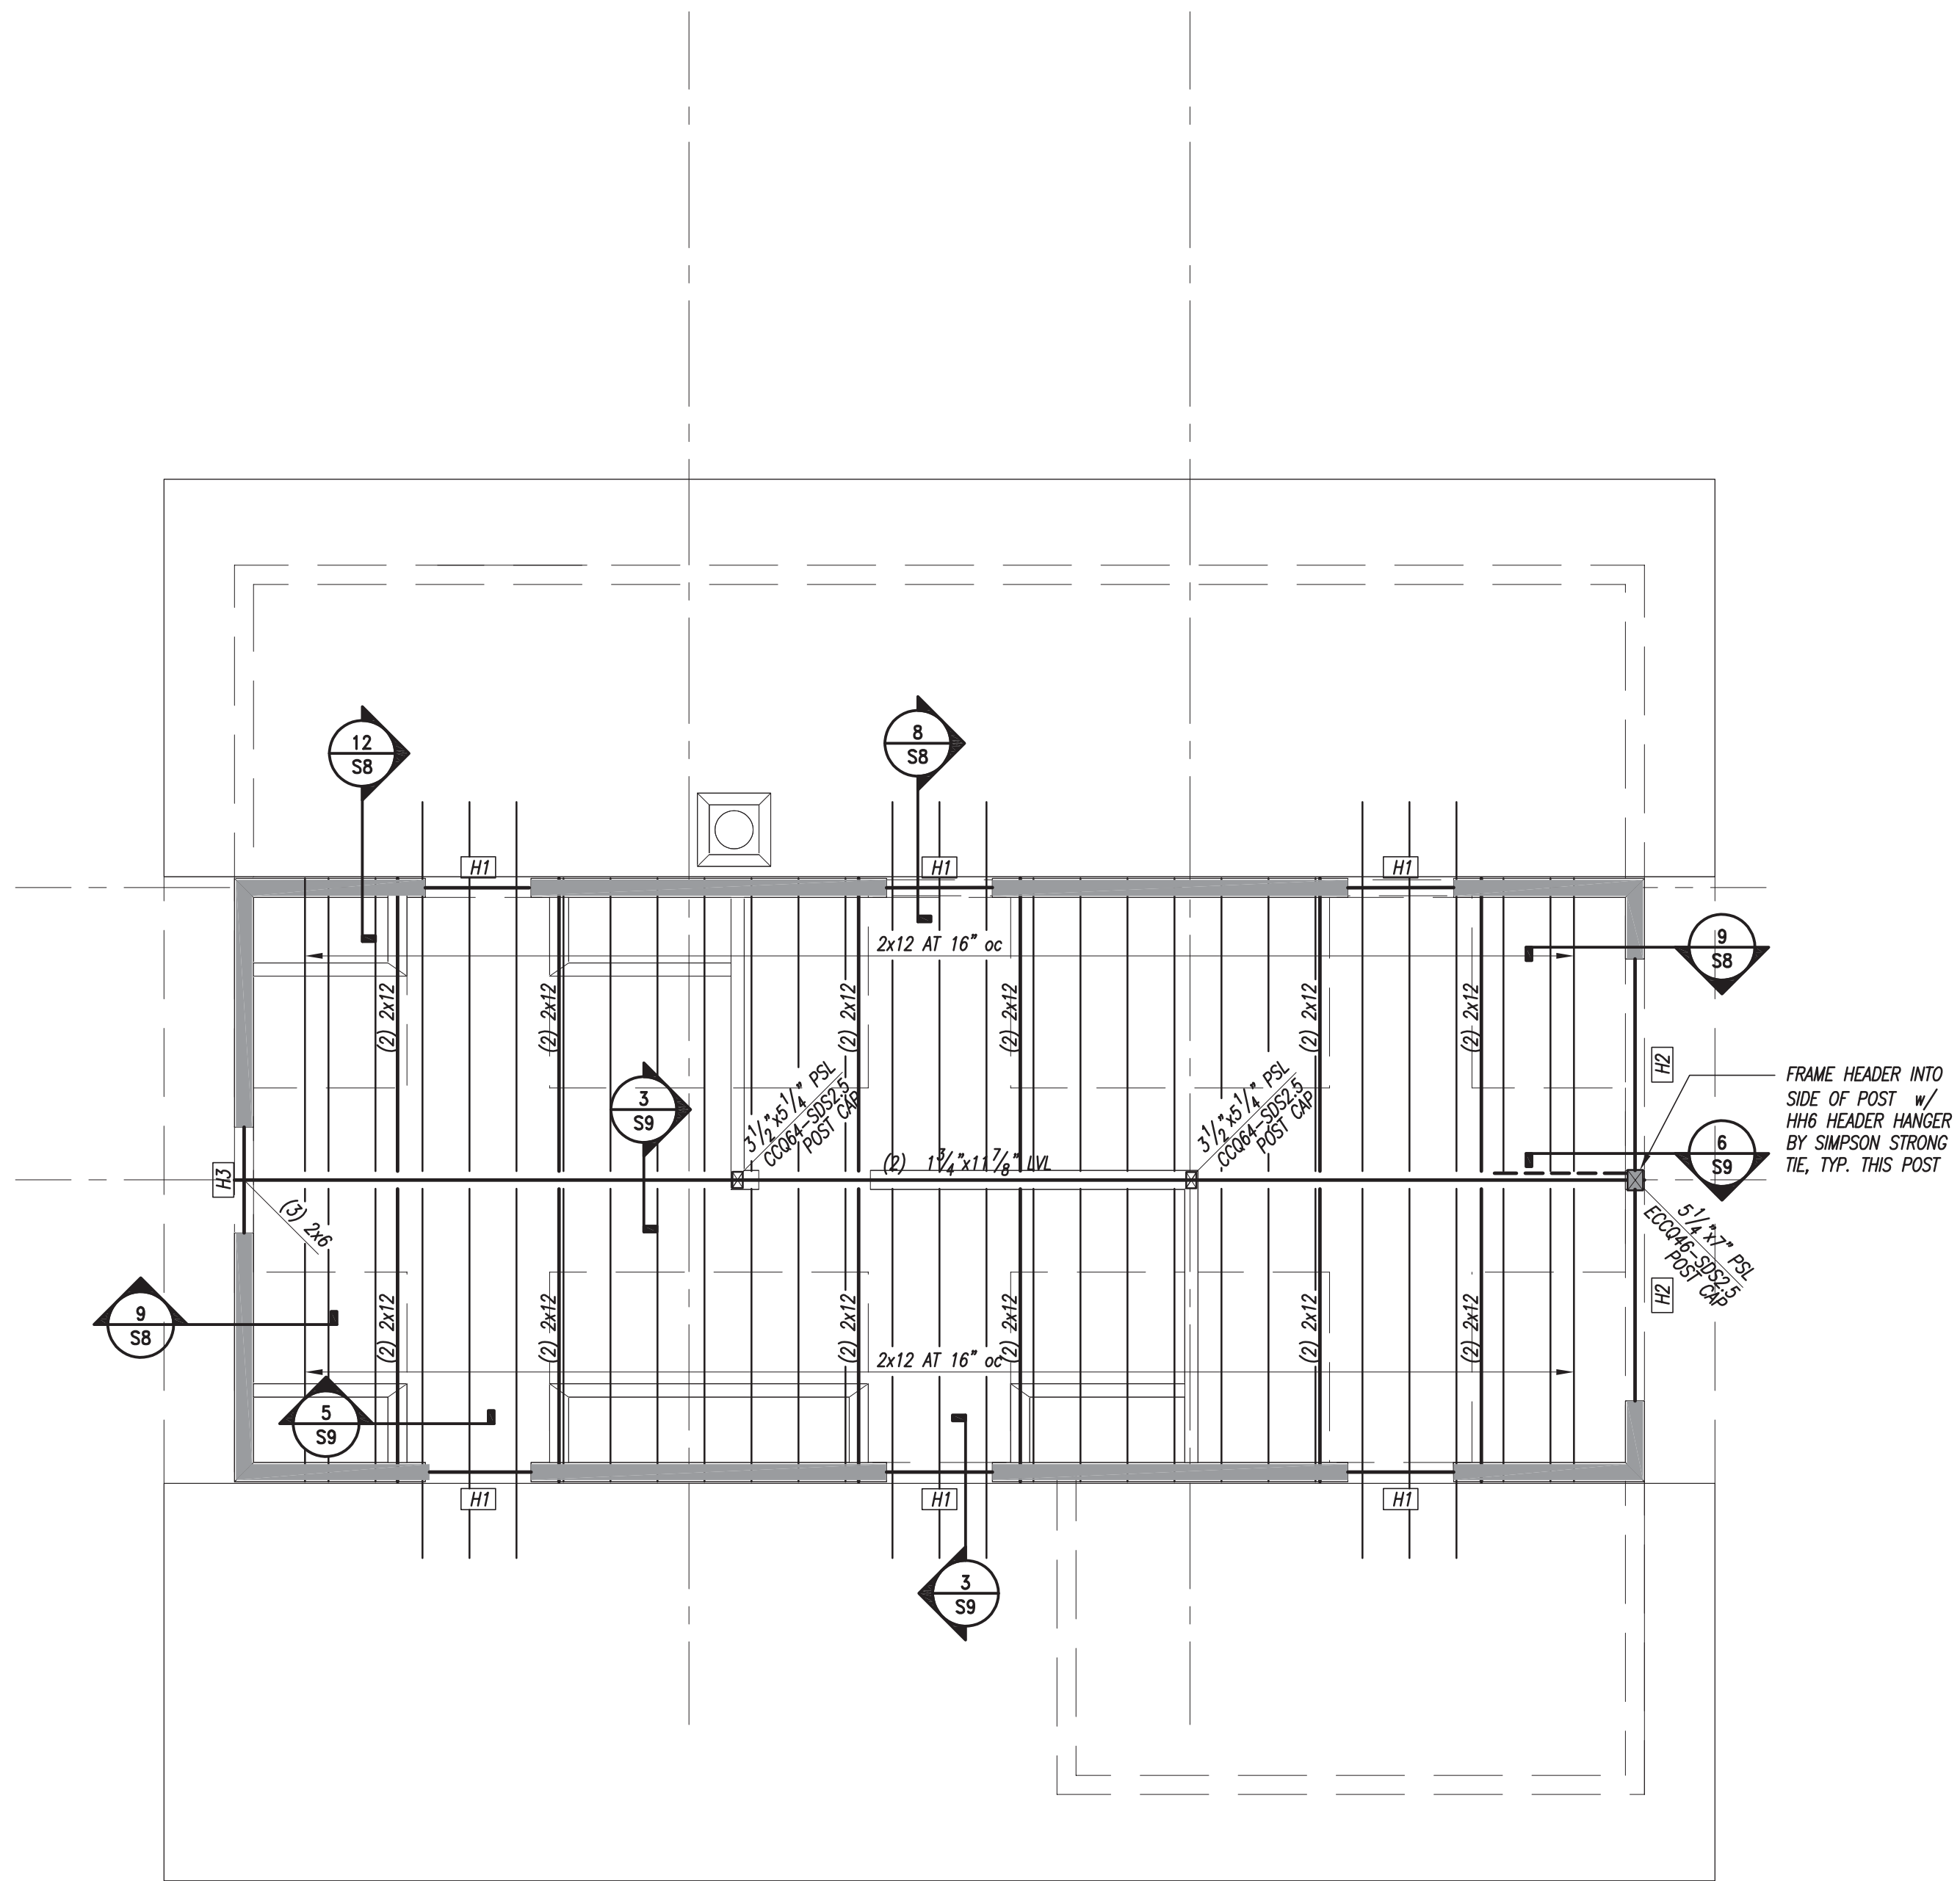

### ROOF FRAMING PLAN


1/4" = 1'-0"

**PLAN NOTES:**

1. REFER TO ARCH FOR T/ WALL PLATE ELEVATIONS.
2. [Symbol] INDICATES WOOD STUD BEARING WALLS.
3. EXTERIOR WALLS SHALL BE 2x6 AT 16" oc, TYP., U.N.O.
4. Hx INDICATES HEADER MARK. SEE SCHEDULE THIS SHEET.
5. ALL EXTERIOR WALLS SHALL BE CONSIDERED SHEAR WALLS. WALLS SHALL BE SHEATHED WITH 15/32" APA RATED SHEATHING NAILED w/ 0.131" x 2 1/2" LONG NAILS AT 4" oc AT ALL PANELS EDGES AND AT 12" oc AT INTERMEDIATE SUPPORTS. HORIZONTAL BLOCKING IS REQUIRED AT ALL PANEL EDGES, U.N.O.

PLAN MARK	HEADER SIZE	JACK STUDS EA. END (U.N.O.)	KING STUDS EA. END (U.N.O.)
[H1]	(2) 2x6	(1) 2x6	(1) 2x6
[H2]	(2) 2x8	(2) 2x6	(2) 2x6
[H3]	(3) 2x8	(2) 2x6	(2) 2x6
[H4]	(3) 2x10	(2) 2x6	(2) 2x6
[H5]	(2) 1 1/4" x 9 1/2" LVL	(2) 2x6	(2) 2x6

**NOTES:**  
1. SEE DETAIL 2/S8 FOR TYPICAL HEADER DETAIL

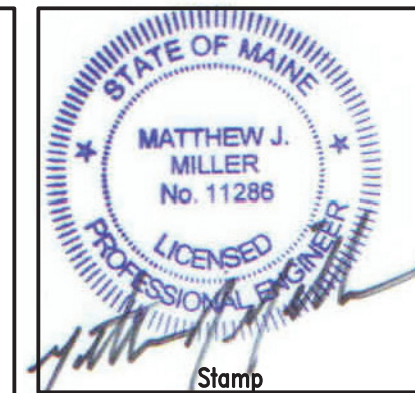

Revisions:	No.	Date:	Description:

**M<sup>2</sup> STRUCTURAL ENGINEERING, P.C.**  
 23 Thornbury Way  
 Windham, ME 04062  
 (207) 892-0983  
 info@m2se.com

Client: **AMY FARRELL**

Sheet Title: **ROOF FRAMING PLAN**  
 Project Name: **FARRELL RESIDENCE  
 GREAT DIAMOND ISLAND,  
 PORTLAND, MAINE**

Project No: 17079  
 Designed By: MJM  
 Drawn By: MJM  
 Checked By: MJM  
 Scale: AS NOTED  
 Date: 09/25/2017

**S5**