




6 2ND FLOOR PLAN
SUN TUNNEL LOCS.
A2.3 1/4" = 1'-0"

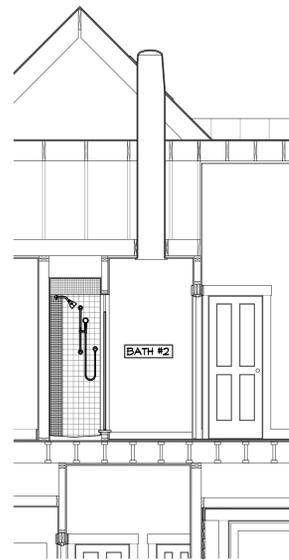

5 BATH #2
SUN TUNNEL SECTION
A2.3 1/4" = 1'-0"

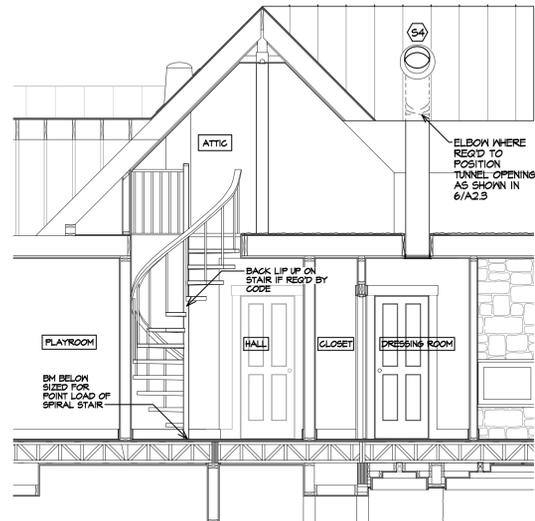

8 SPIRAL STAIR/ DRESSING
RM. SUN TUNNEL SECTION
A2.3 1/4" = 1'-0"

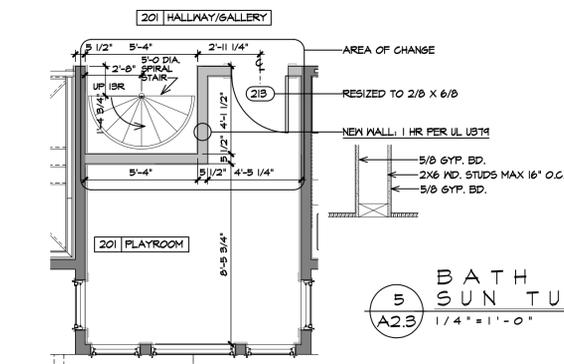


7 2ND FLOOR PLAN
A2.3 1/4" = 1'-0"

INSULATION AND TRANSMISSION DATA: ATTIC

EXTERIOR WALLS: R36
ROOFS: R50
ROOF WINDOW U-FACTOR: 0.42
T&F SUN TUNNEL U-FACTOR: 0.21
TMR SUN TUNNEL U-FACTOR: 0.24

SPIRAL STAIR DATA

STAIR DIAMETER: 5'-0", MIN. 5'-2" FINISHED OPENING
TREAD WIDTH: 1 1/2" MIN. AT MIDDLE, 14 3/4" MAX
RISER HEIGHT: 8.7188"
MINIMUM HEAD ROOM: 6'-4 3/4"
GUARDS/HANDRAILS: 1 1/2" O.D. HANDRAIL CONT. AT STAIR AND STRYL
BALUSTER SPACINGS: LESS THAN 4"

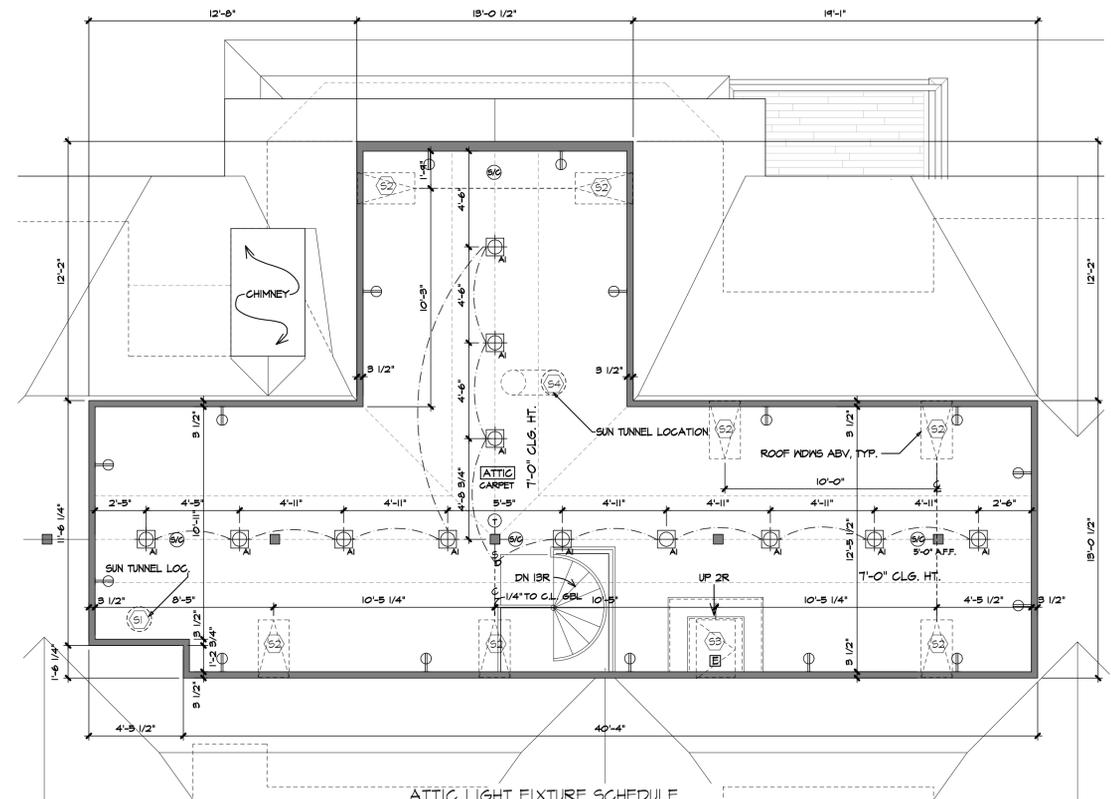


ATTIC LIGHT FIXTURE SCHEDULE

MARK	TYPE	MFR	TRIM	HOUSING	QTY	NOTES
AI	RECESSED	JANO LIGHTING	4 RLD 62 06LM 2TK 90CRI 120 FRFC WHH	JANO ICI LEDT24	12	4" WHITE BAFFLE TRIM, 2700K

OTHER DEVICES
 ⊕ DUPLEX OUTLET ⊕ THERMOSTAT ⊕ COMBO SMOKE/CARBON MONOXIDE DETECTOR
 ⊕ SWITCH W/ DIMMER ⊕ COMBO SMOKE/CARBON MONOXIDE DETECTOR, WALL MOUNT

3 ATTIC PLAN / REFL. CEILING PLAN
A2.3 1/4" = 1'-0"

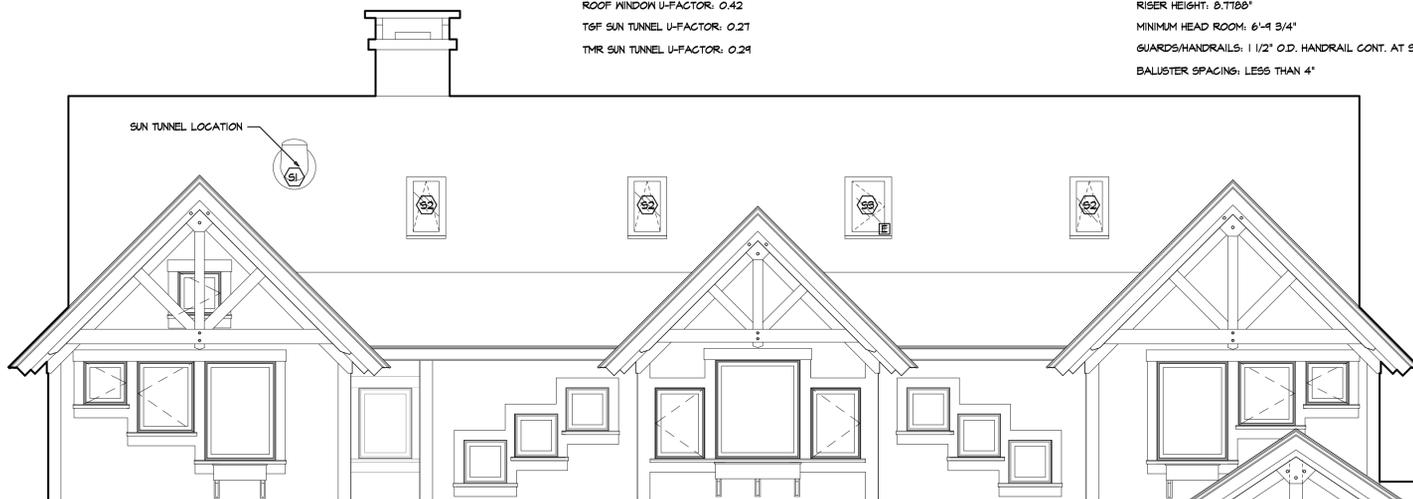


2 NORTHWEST ELEVATION
A2.3 1/4" = 1'-0"

VELUX ROOF WINDOW AND SUN TUNNEL SCHEDULE

MARK	TYPE	UNIT	LOCATION	FRAME SIZE (PER UNIT)		ROOF DECK R.O. (TOTAL)		QUANT.	EGRESS	REMARKS	R.O. HEIGHTS FROM SUBFLOOR	
				WIDTH	HEIGHT	WIDTH	HEIGHT				SILL	HEAD
S1	S. TUN.	TMR	1 - ATTIC/BATH #2	1'-2"	1'-2"	1'-2 1/2"	1'-8"	1	NO	CL6 R.O. 14 1/2" / REQ. ELBOW + EXTN	2'-2 3/4"	REFER TO UNIT R.O.
S2	RF. WIN.	6PU CKO6	1 - ATTIC	1'-4 3/8"	3'-10 3/8"	1'-10 1/8"	3'-10 1/8"	1	NO	MANUAL ROOF WINDOW	3'-8 1/4" TO INS. F.O. RAFTER	6'-5 3/8" TO INSIDE FACE
S3	RF. WIN.	6XU - FK06	1 - ATTIC	2'-2"	3'-10 3/8"	2'-2 1/2"	3'-10 1/8"	1	YES	MANUAL ROOF ACCESS WINDOW	MATCH S2 SILL HT	MATCH S2 HEAD HT
S4	S. TUN.	T&R	1 - DRESSING ROOM	1'-2"	1'-2"	1'-2 1/2"	1'-6"	1	NO	CL6 R.O. 14 1/2" / REQ. EXTENSION TUBE	1'-6"	REFER TO UNIT R.O.



1 SOUTHEAST ELEVATION
A2.3 1/4" = 1'-0"

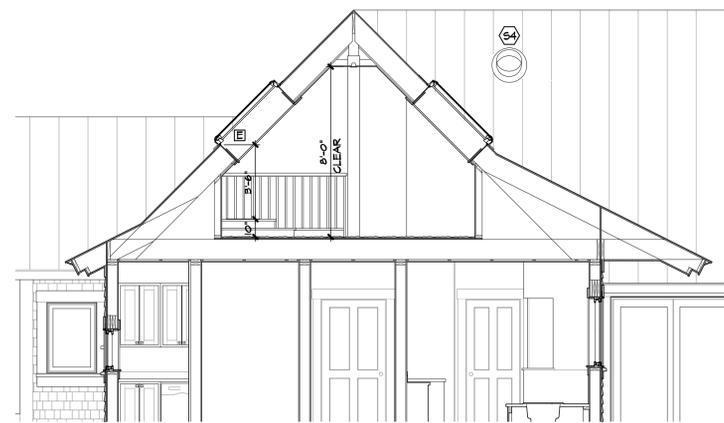

4 ATTIC SECTION AT EGRESS WINDOW
A2.3 1/4" = 1'-0"

JOHN MORRIS
ARCHITECTS

49 MECHANIC ST. P.O. BOX 250 CAMDEN, ME 04843
207-238-8327 johnmorrisarchitects.com FAX: 238-6391

SOSNIK COTTAGE

GREAT DIAMOND ISLAND PORTLAND MAINE

ATTIC DETAILS

REVISIONS

6.23.17. DRESSING RM SUN TUNNEL
 7.17.17. ELECTRICAL PLAN STAIRWELL RAILINGS, ATTIC CLG HT. ADJUSTED TO 8'-0"
 7.12.17. CHANGED DRESSING RM SUN TUNNEL TO RIGID UNIT

JOB NO. 1506 FILE NAME 1506-ATTICROOM

DRAWN BY STAFF DATE 12 JULY 2017

© COPYRIGHT 2017 JOHN MORRIS ARCHITECTS

A2.3