



For Permitting Only  
Not For Construction

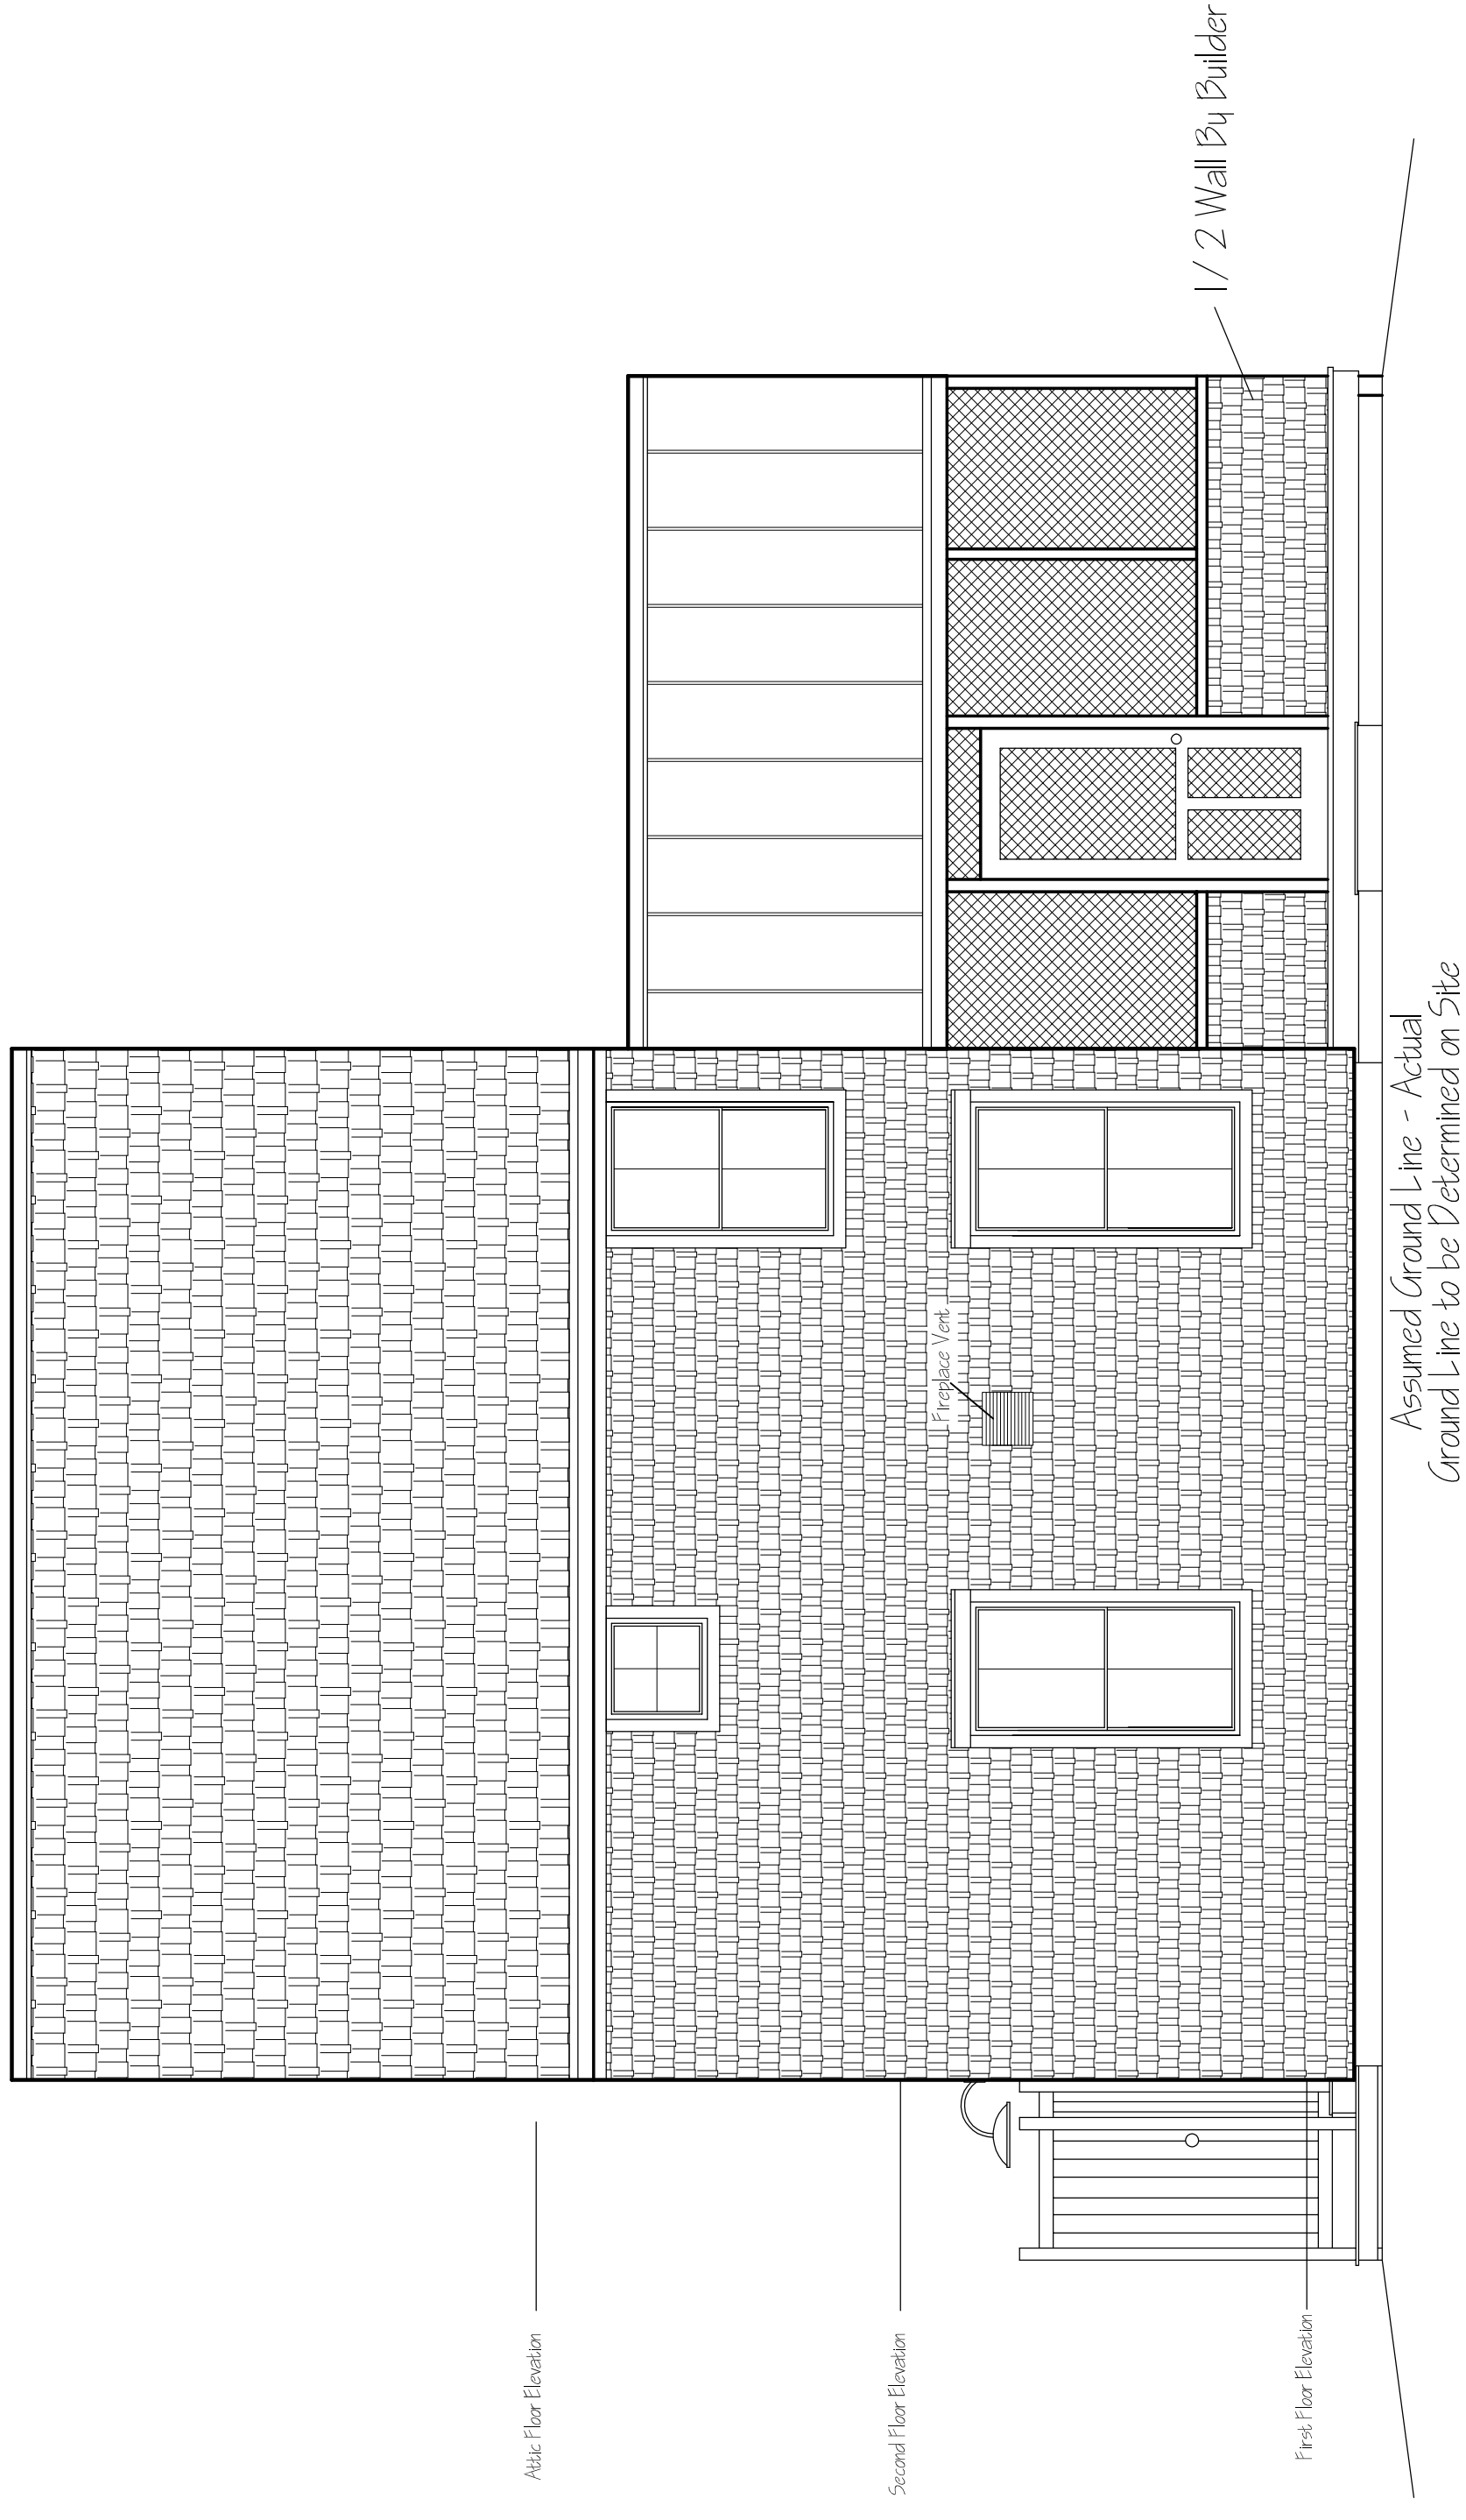

Living Room Side Elevation

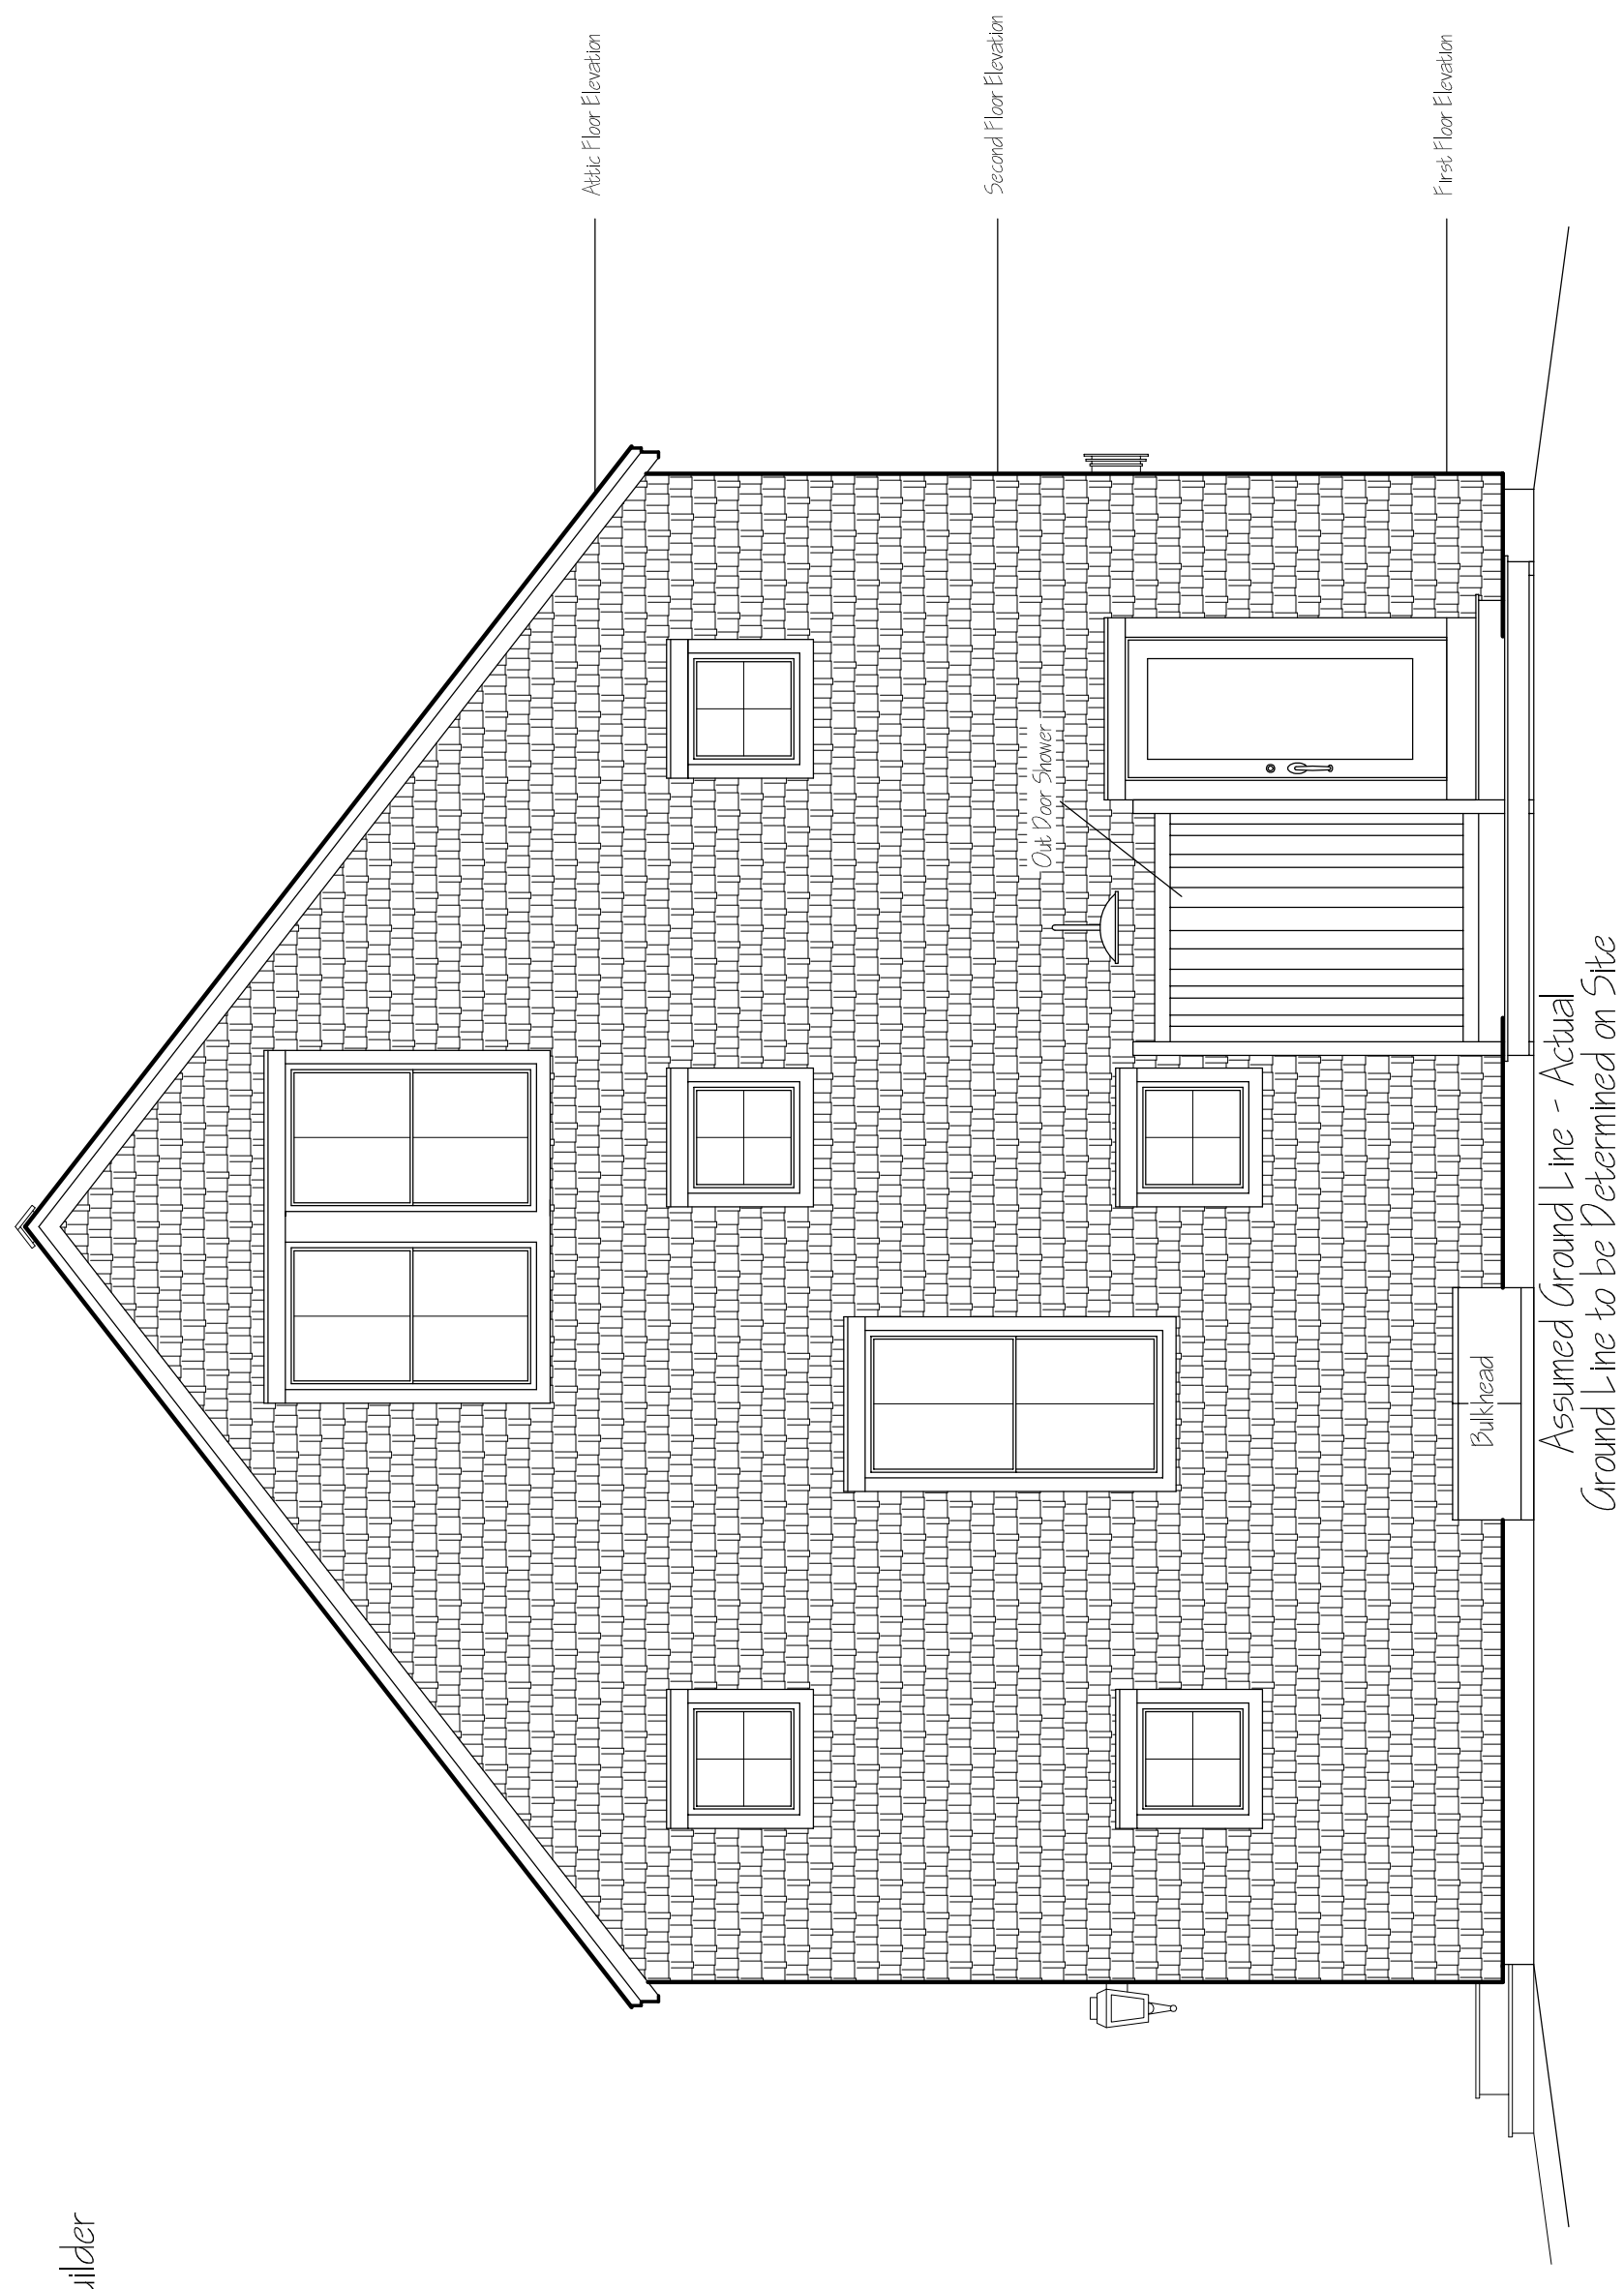

Stair End Elevation

© Copyright 2005 by Yankee Barn Homes, Inc. All rights reserved.

These drawings, the materials contained in them, and the design they are intended to convey are the exclusive property of Yankee Barn Homes, Inc. They have been delivered subject to the understanding that they are not to be used for any other purpose without the express written permission of Yankee Barn Homes, Inc. Such consent expressly prohibits the use of these drawings, materials and design by any architect, contractor or other person for any other purpose. The individuals named have expressly agreed to indemnify and hold Yankee Barn Homes, Inc. harmless from and against any and all claims, damages, costs or expenses, including reasonable attorneys' fees, that may be incurred by Yankee Barn Homes, Inc. in connection with the use of these drawings, materials and design by any other person for any other purpose without the express written permission of Yankee Barn Homes, Inc. Violators of this copyright will be prosecuted to the full extent of the law. Pursuant to the license agreement under which these drawings have been produced.

<b>YANKEE BARN HOMES™</b>	
Custom Licensed Design For: <b>Ryan &amp; Cathy Rickarby</b>	
Design Series: Custom Hampton	Detail Reference: Construction Guide
Property of: YANKEE BARN HOMES, INC., Grantham, N.H.	
Description: Exterior Elevations	
Scale: 1/4"=1'-0"	Drawn At: 6/8/05
Drawing #: HH-O5062-5	

REV.	DESCRIPTION & REASON	DATE	BY