




**B4**  
ROOF FRAMING PLAN  
SCALE: 1/8" = 1'-0"

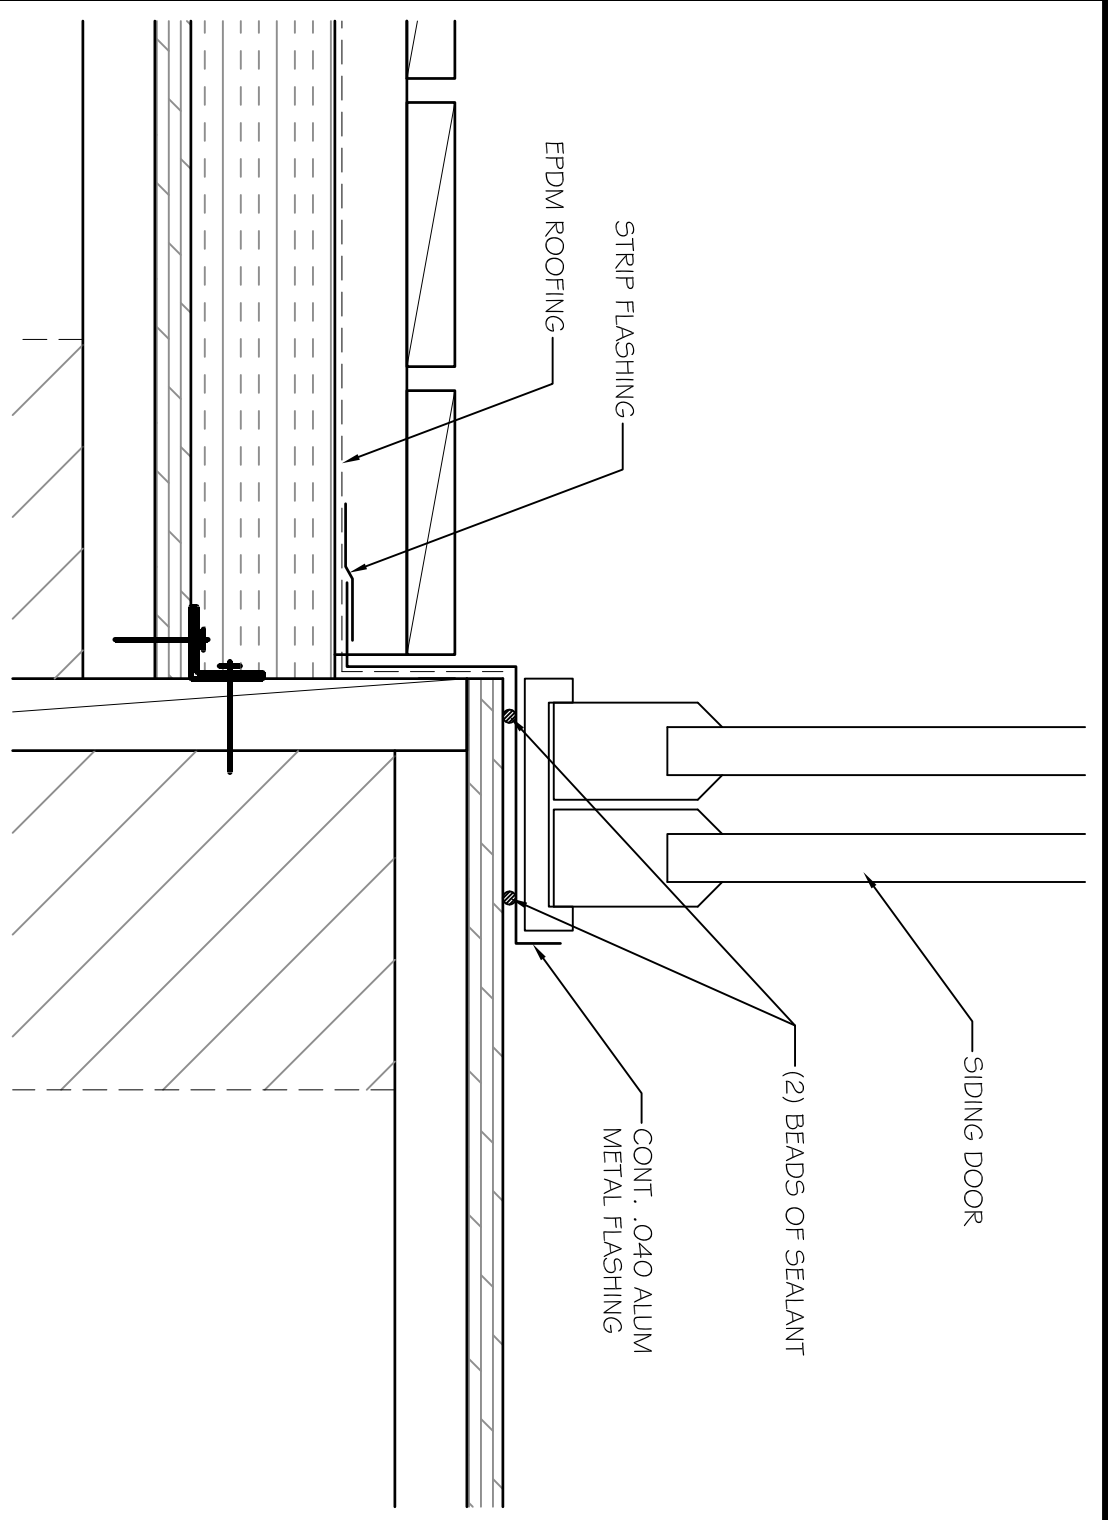


**B2**  
ROOF FRAMING SECTION  
SCALE: 1/8" = 1'-0"

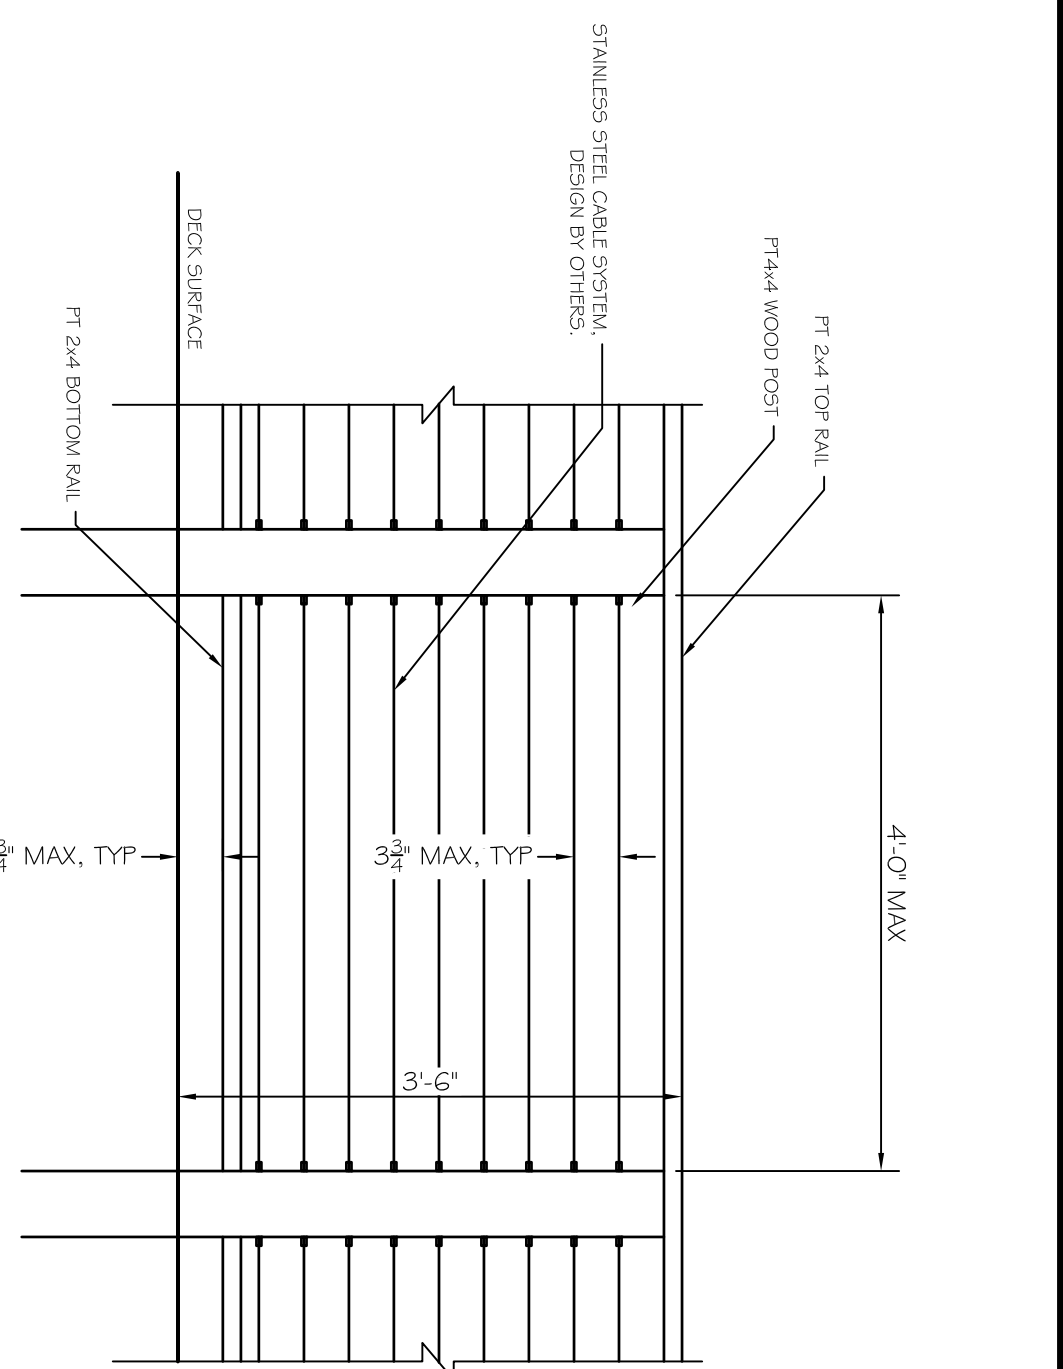

**B1**  
RAILING AT ROOF DECK  
SCALE: 1" = 1'-0"

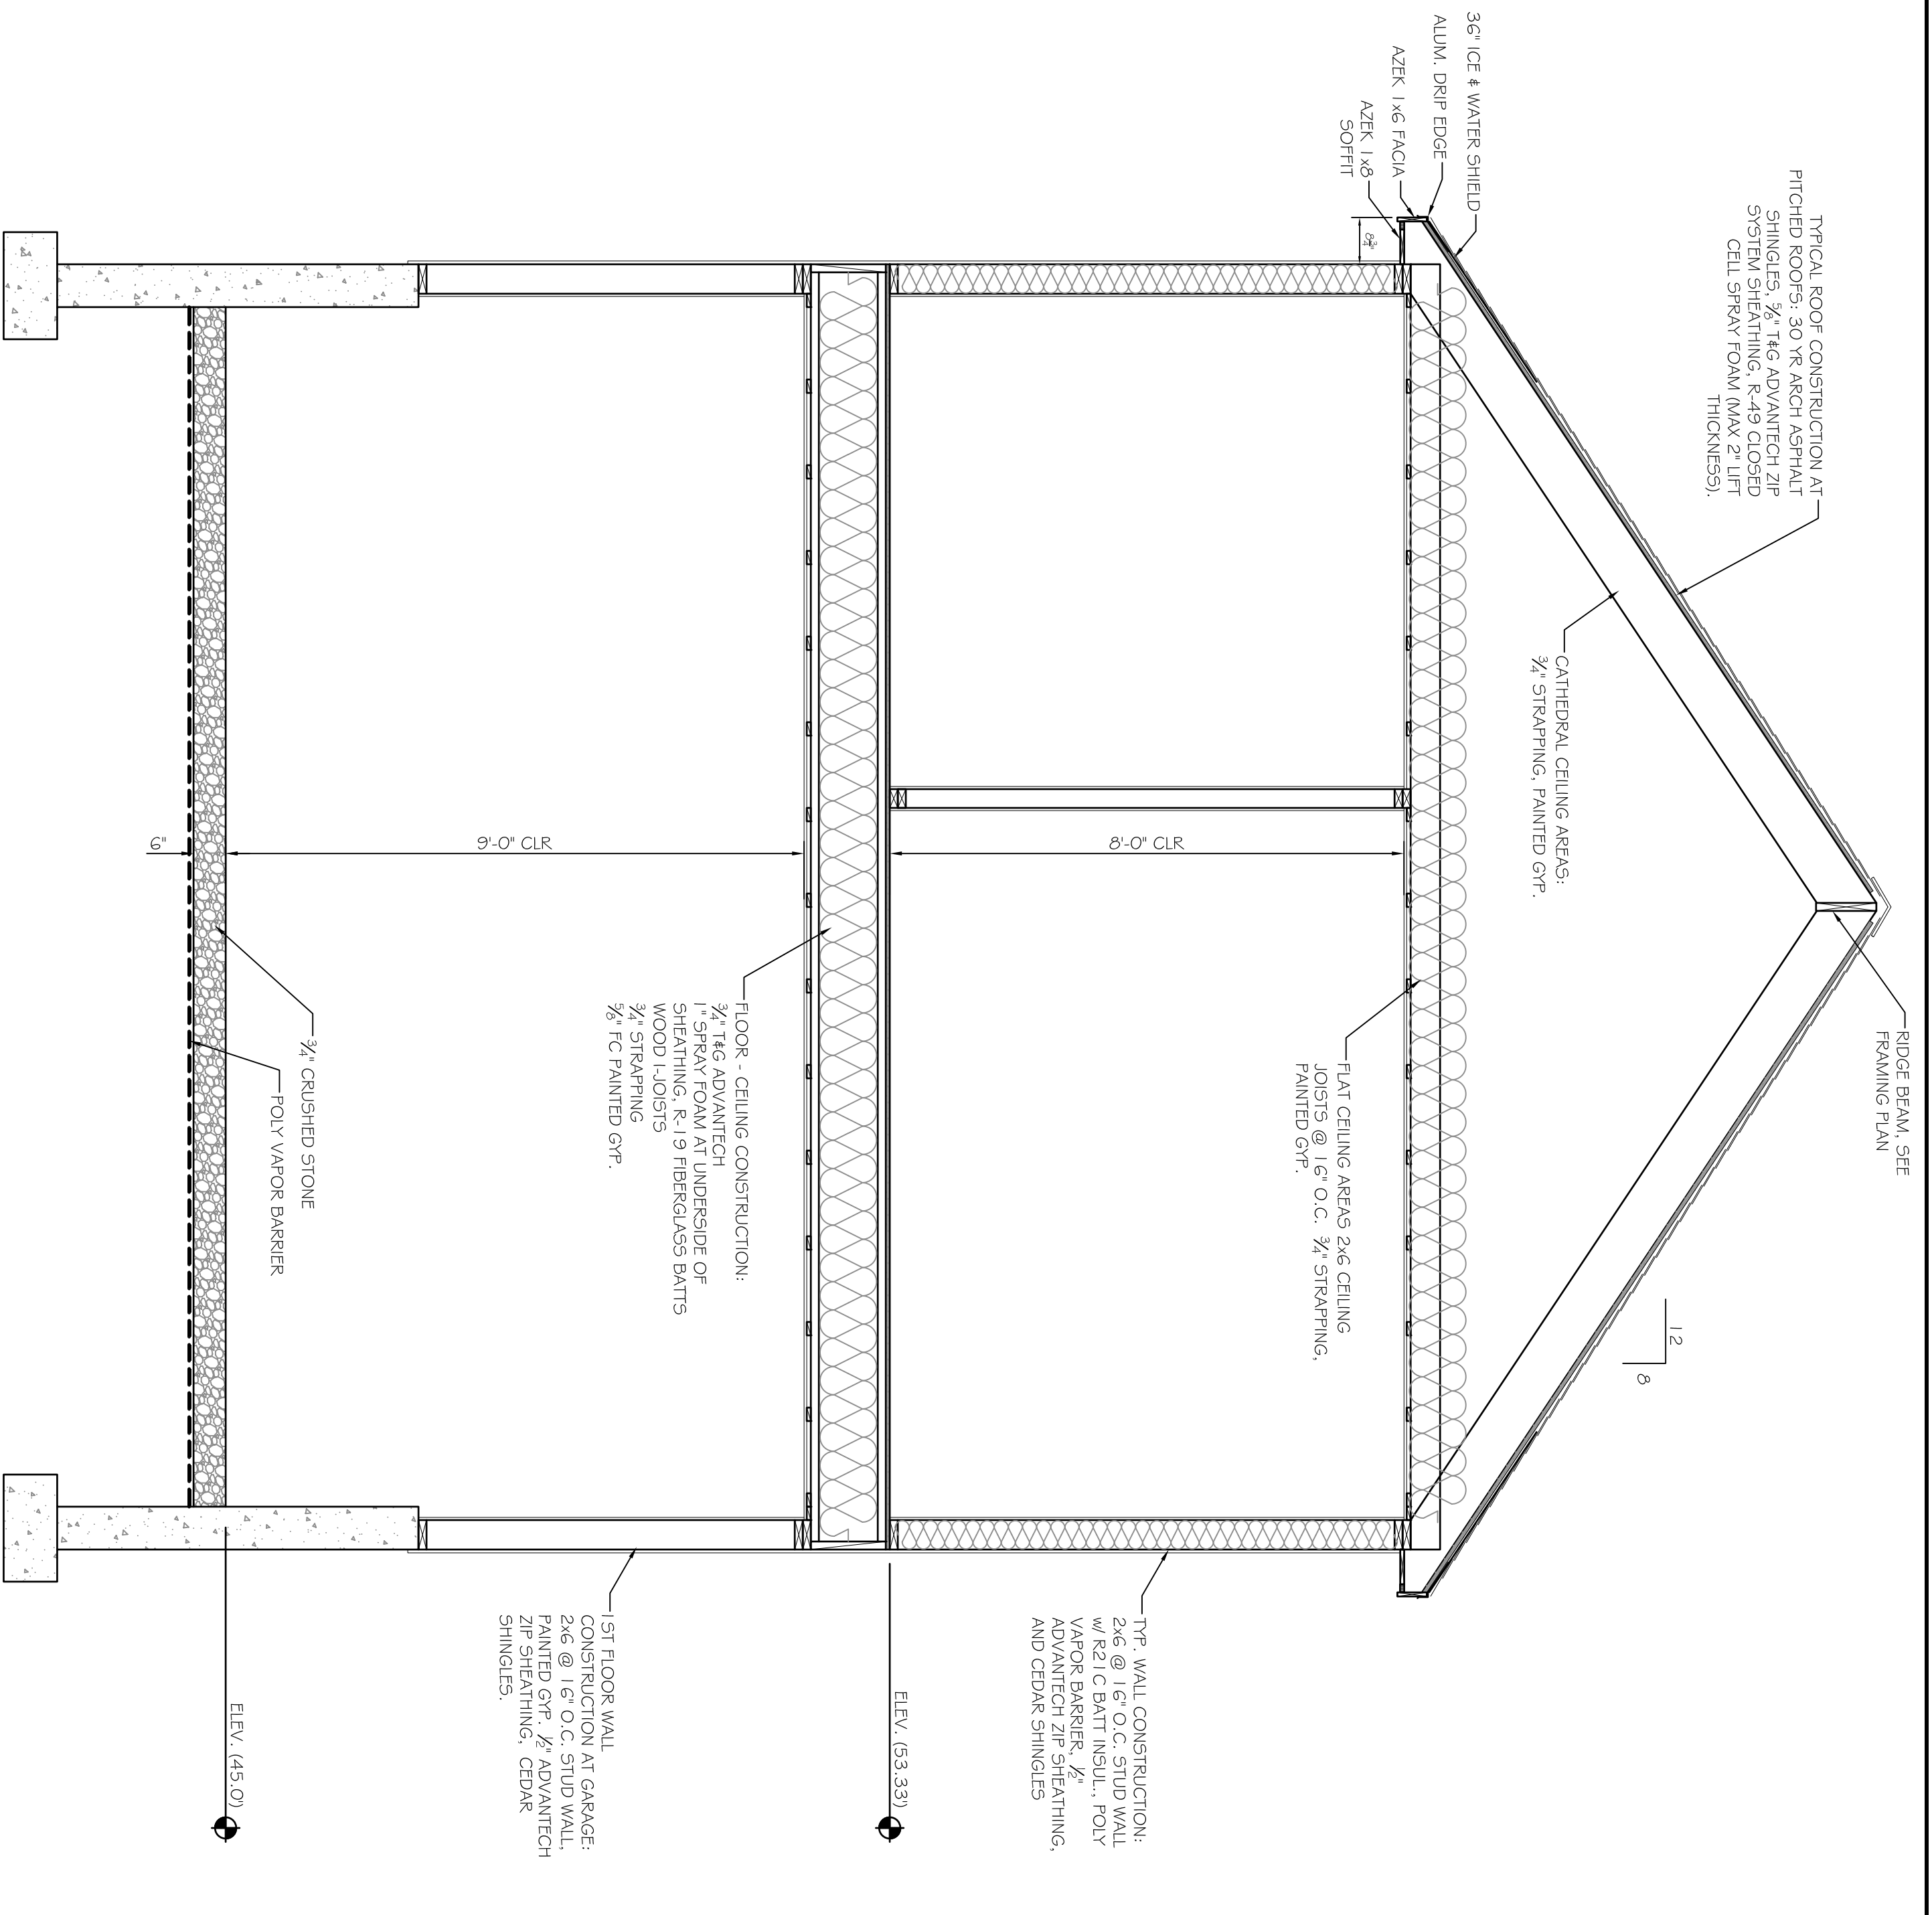

**A2**  
SECTION AT GARAGE  
SCALE: 1/2" = 1'-0"

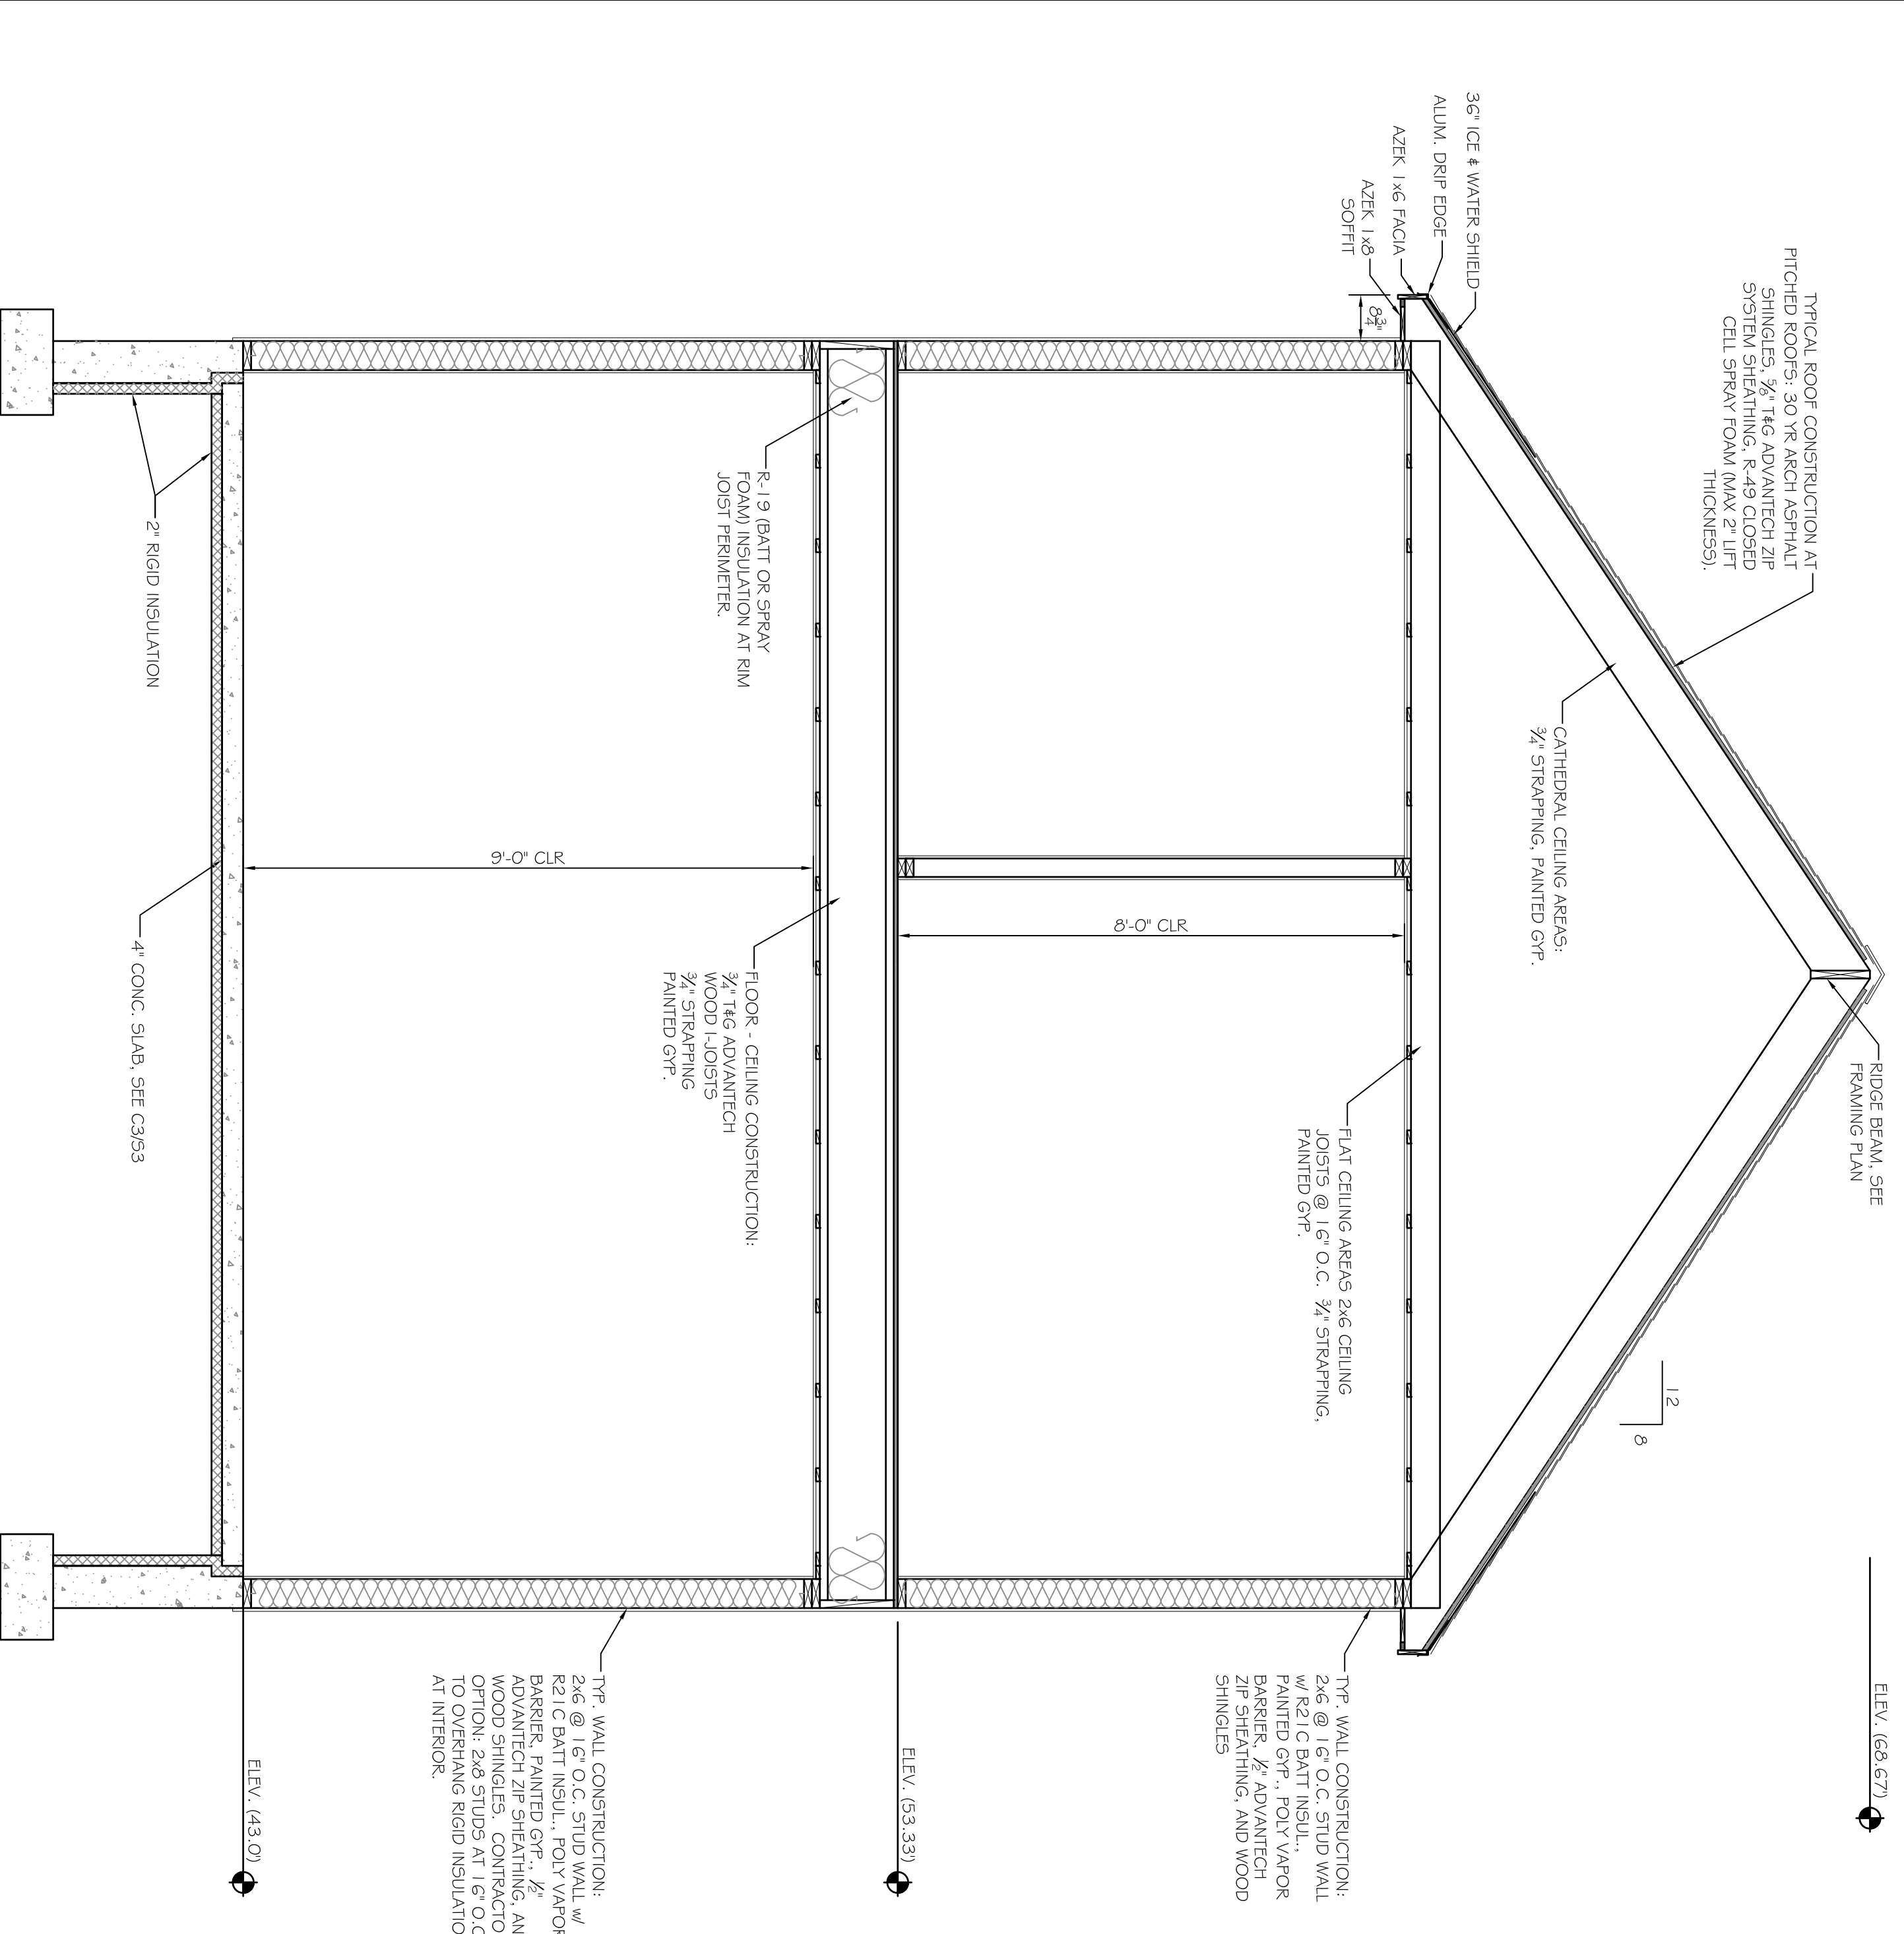

**A1**  
SECTION AT HOUSE  
SCALE: 1/2" = 1'-0"

THE DRAWING, DESIGN AND ELECTRONIC FILE ARE THE PROPERTY OF ASSOCIATED DESIGN PARTNERS, INC. NO REPRODUCTION OR OTHER USE OF THIS DOCUMENT WITHOUT WRITTEN CONSENT IS FORBIDDEN.

**ASSOCIATED DESIGN PARTNERS INC.**  
80 Leighton Road Falmouth, Maine 04105  
Office: (207) 878-1751  
Fax: (207) 878-1788  
E-Mail: adp@adpengineering.com

PROJECT: **PENNINGTON RESIDENCE**  
GREAT DIAMOND ISLAND, ME.  
FOR:  
SHEET TITLE: **FRAMING SECTIONS AND DETAILS**  
ISSUED FOR PERMITTING

REVISIONS		
NO.	BY	DESCRIPTION

DATE: 5-18-17  
SCALE: AS NOTED  
DESIGN BY: ASW  
DRAWN BY: RSC  
FILE #17102-S1.dwg  
PROJECT NUMBER:  
**17102**  
SHEET NO.:  
**S3**