

**ASSOCIATED DESIGN PARTNERS INC.**

Office: (207) 878-1751  
 Fax: (207) 878-1788  
 E-Mail: adp@adpengineering.com

THIS DRAWING, DESIGN AND ELECTRONIC FILE ARE THE PROPERTY OF ASSOCIATED DESIGN PARTNERS, INC. THE REPRODUCTION, COPYING OR ANY OTHER USE OF THIS DOCUMENT WITHOUT WRITTEN CONSENT IS PROHIBITED.

PROJECT: **PENNINGTON RESIDENCE GREAT DIAMOND ISLAND, ME.**


SHEET TITLE: **FOUNDATION PLANS ISSUED FOR PERMITTING**

NO.	BY	DATE
1	ASW	8/27/17
2		
3		
4		
5		
6		
7		
8		

DATE : 5-18-17  
 SCALE : AS NOTED  
 DESIGN BY: ASW  
 DRAWN BY: RSC  
 FILE #: 17102-S1.dwg  
 PROJECT NUMBER:  
**17102**  
 SHEET NO:  
**S1**

FOUNDATION NOTES:

- UD INDICATES 6" SDR35 PERFORATED PVC UNDERDRAIN (SHOWN SCHEMATICALLY) SLOPE TO DAYLIGHT DISCHARGE. DO NOT CONNECT TO RADON COLLECTION PIPING. CLEANOUTS RECOMMENDED AT EVERY OTHER CORNER OF FOUNDATION UNDERDRAIN.
- FOOTINGS ARE CENTERED ON COLUMNS, UNO.
- G.C. VERIFY REQUIRED WIDTH OF ALL FOUNDATION WALL BOND-OUTS FOR DOOR AND WINDOW OPENINGS PRIOR TO CONSTRUCTION.
- PROVIDE (2) 1/2" A307 ANCHOR BOLTS EA. SIDE OF FRAMED OPENINGS THROUGH EXTERIOR BUILDING WALLS.
- SLAB REINFORCING 6x6 W2.1 W2.1 WWF.
- SEE CONCRETE NOTE 5 ON SPECIFICATIONS PAGE FOR CONCRETE MIX REQUIREMENTS.
- SAW CUT SLAB CONTROL JOINTS RECOMMENDED AT MAXIMUM 10FT O.C. EACH DIRECTION. CUT TO 1/4 OF SLAB DEPTH.

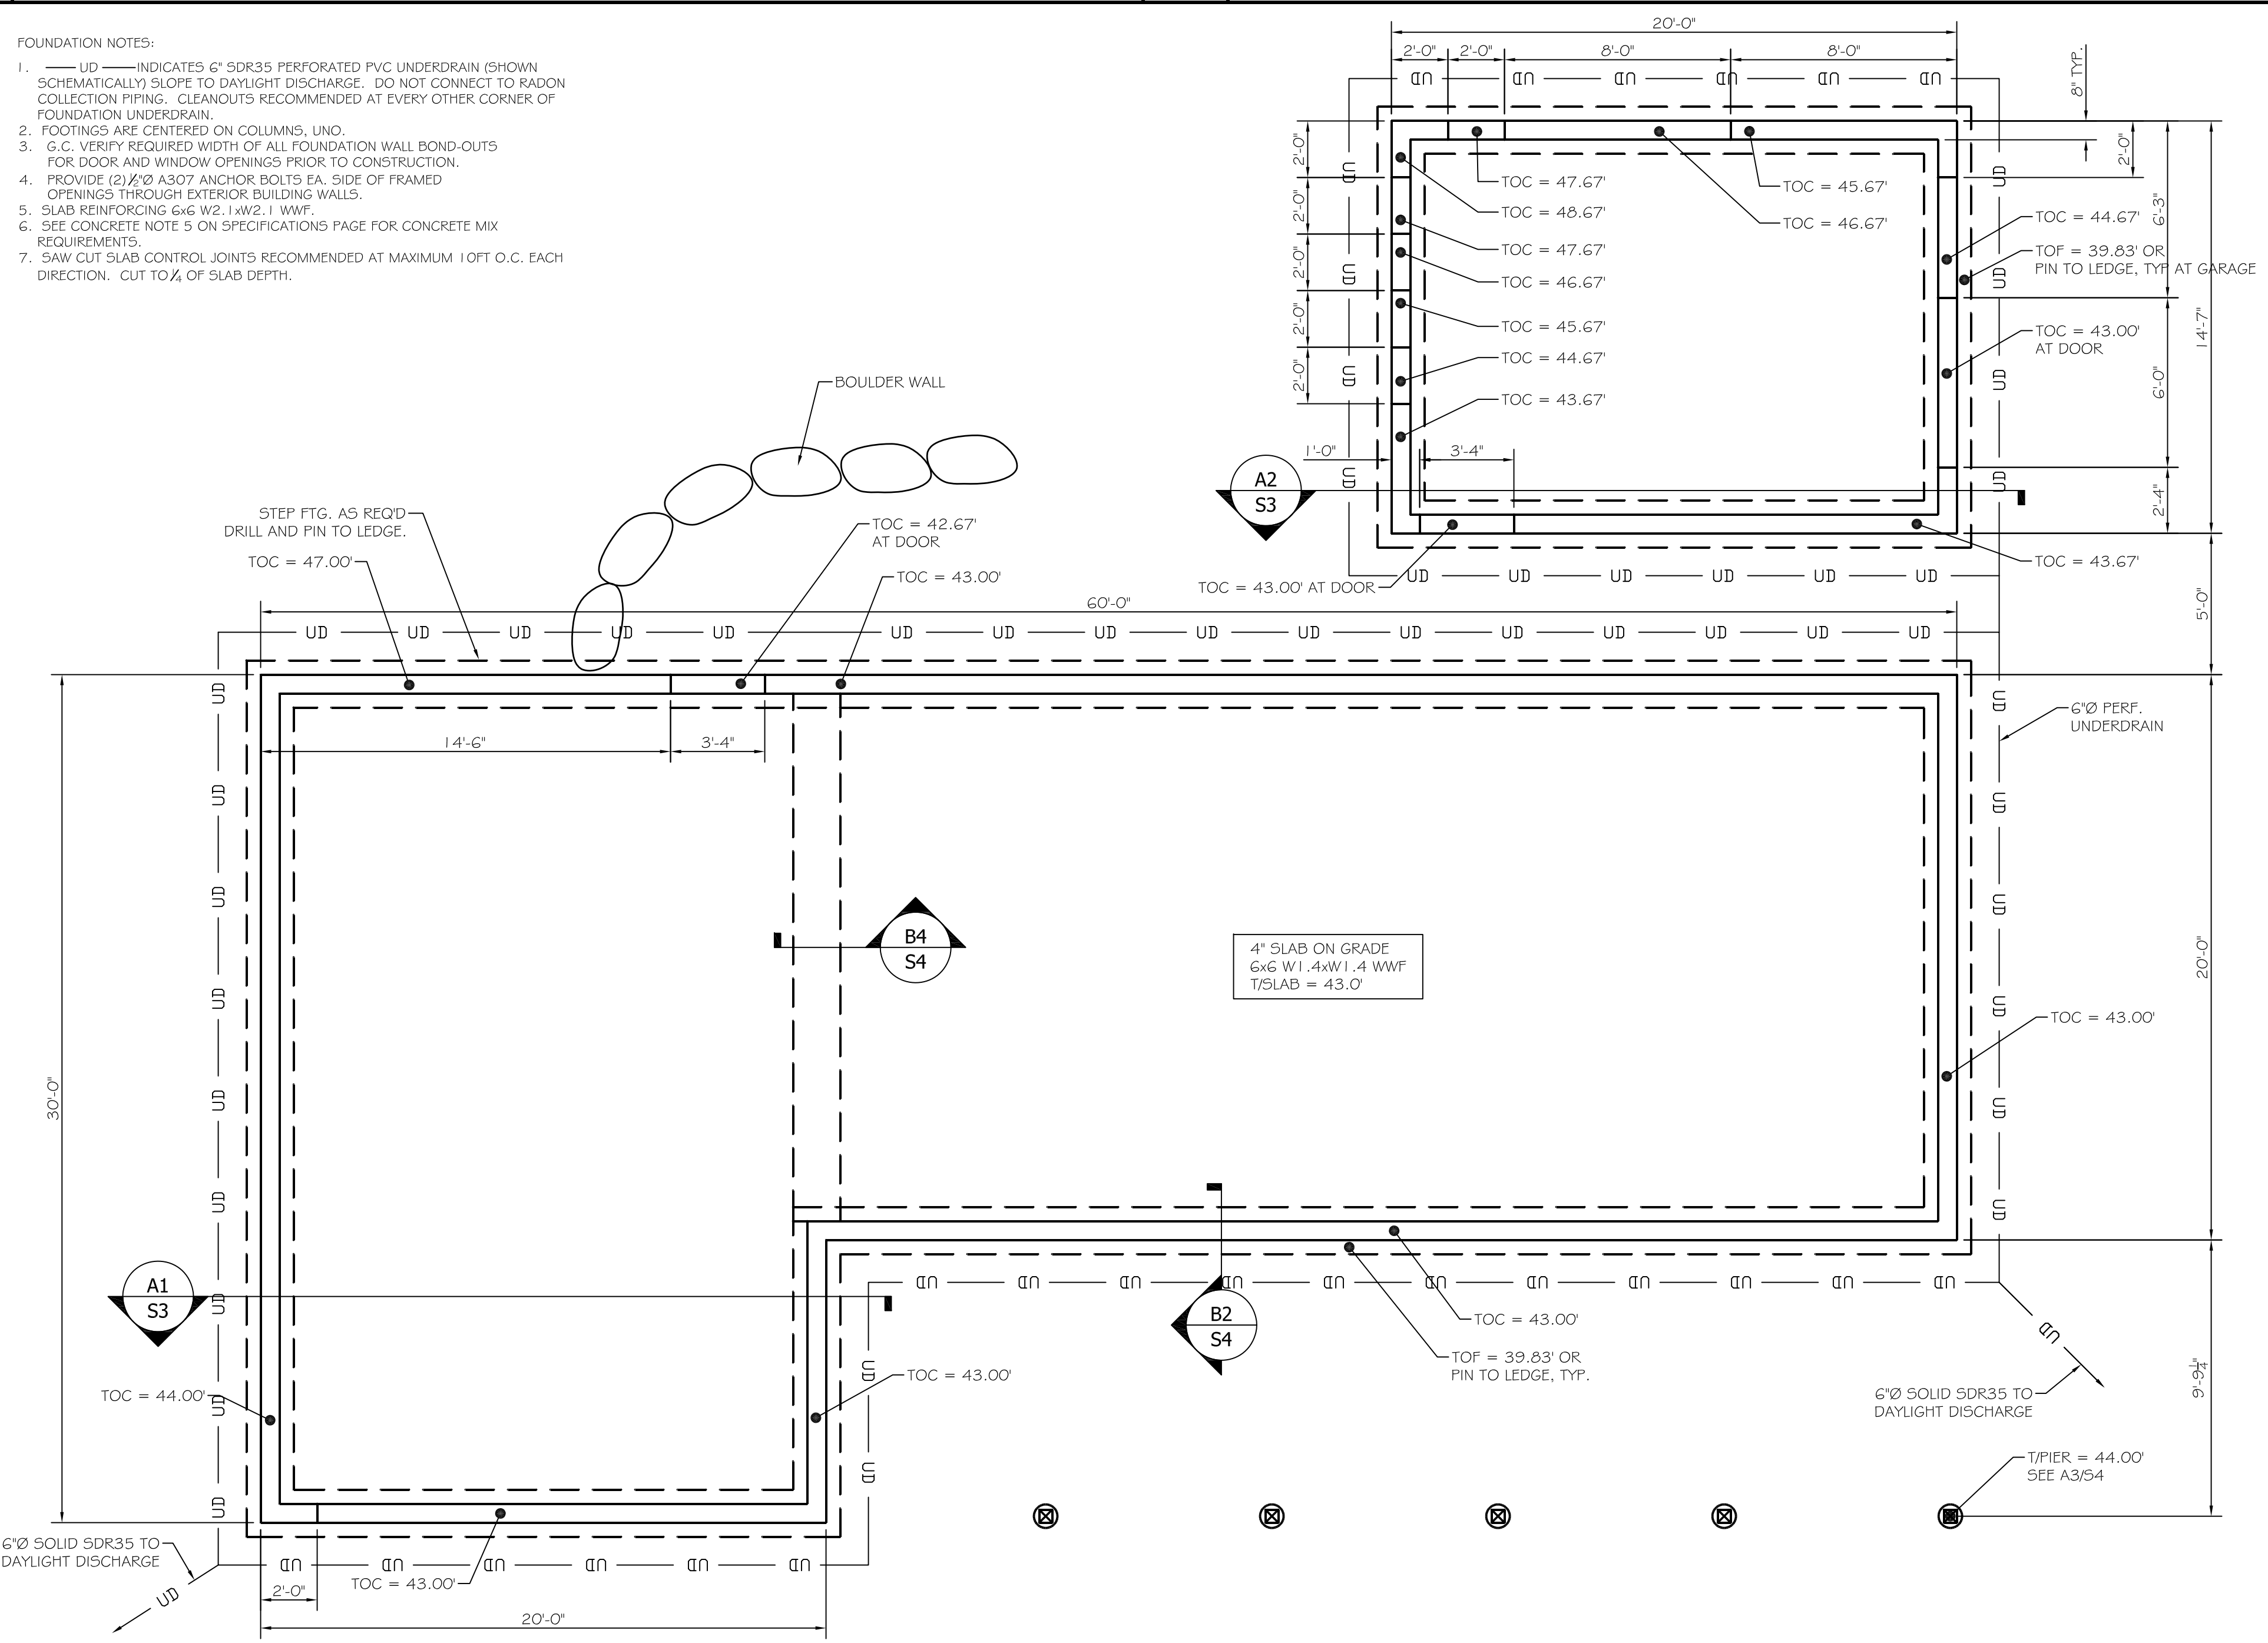

A3 FOUNDATION PLAN  
 SCALE: 1/4" = 1'-0"

A1