


FIRST FLOOR ELECTRICAL PLAN 1/4" = 1'-0" EXISTING FIXTURES **EXISTING FIXTURES**

NOTES: NO MORE THAN 4 SWITCHES GANGED IN ONE BOX. IF MORE THAN 4 SWITCHES ARE REQUIRED, STACK 2 BOXES ABOVE ONE ANOTHER WITH EQUAL NUMBER OF SWITCHES IN EACH BOX. USE DUMMY SWITCH IF NECESSARY. DIMMER SWITCHES, TBD. RECESSED LIGHTS TO BE ELITE 4" LOW VOLTAGE SERIES, WHITE. SMOKE DETECTORS/CO PER SECURITY SYSTEM SPECIFICATIONS. TOP OF ALL SWITCHES TO BE MOUNTED AT 48" AFF UNLESS OTHERWISE NOTED.

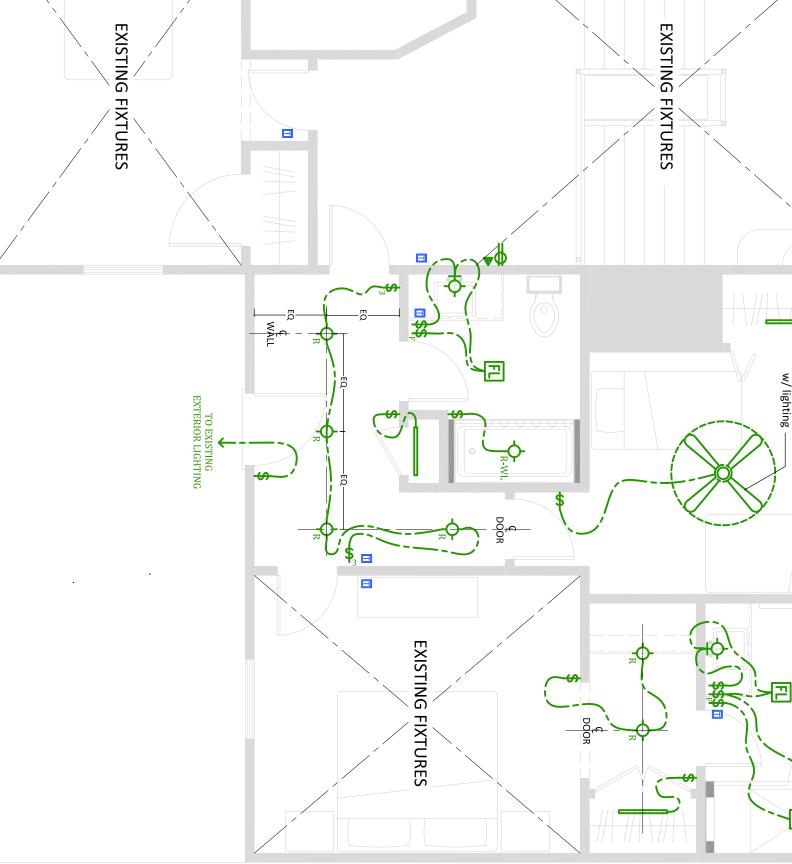

SECOND FLOOR ELECTRICAL PLAN

97	
WINTER SUNRISE NORTH	

Issue Status: PERMIT SET JULY 30, 2013

Sheet Title:

ELECTRICAL PLANS

Renovations to the COOPER RESIDENCE

> 44 McKinley Court - Diamond Cove, Great Diamond Island, ME 04109

