

CAP OR SCREEN EXISTING CHIMNEY TO PREVENT WATER AND RODENT INFILTRATION
NEW EXHAUST VENT IN EXISTING LOCATION

REPAIR AND/OR REPLACE ANY LOOSE OR ROTTING FASCIA BOARDS TO MATCH EXISTING


RE-POINT BRICK, MATCH EXISTING MORTAR COMPOSITION, COLOR, & JOINT SIZE

REPAINT AS NEC. MATCH EXISTING COLORS

EXISTING STORAGE SHED TO REMAIN

EXISTING STOCKADE FENCE GARBAGE ENCLOSURE TO REMAIN

EXISTING PICKET FENCE TO REMAIN

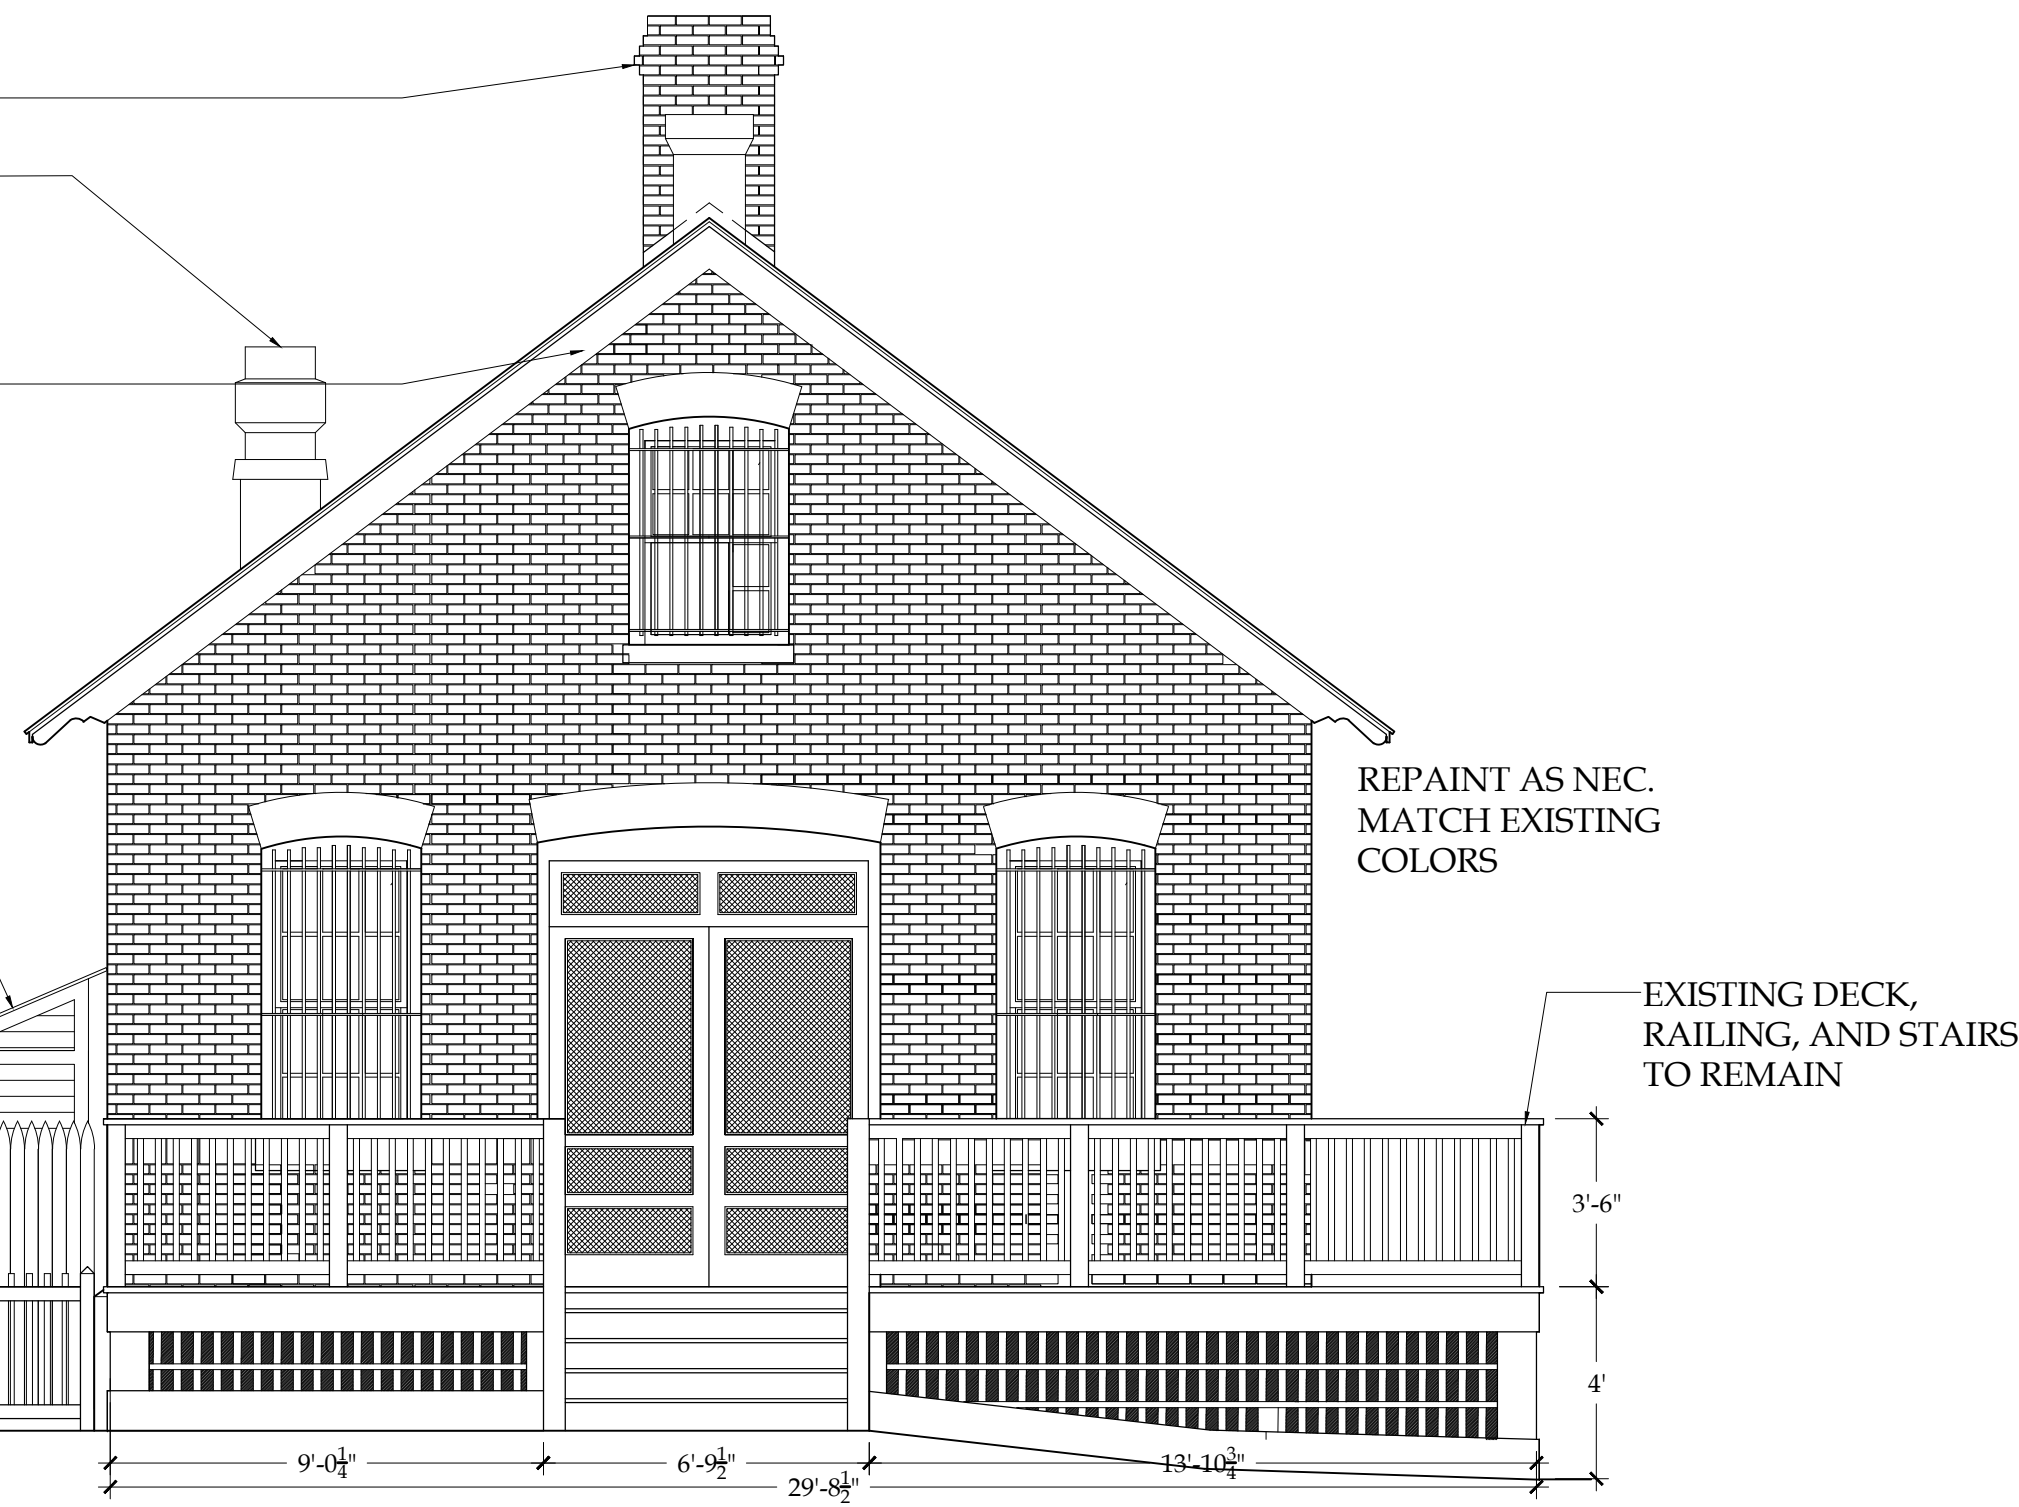

1 NORTH ELEVATION
Scale: 1/4"=1'-0"

CAP OR SCREEN EXISTING CHIMNEY TO PREVENT WATER AND RODENT INFILTRATION
NEW EXHAUST VENT IN EXISTING LOCATION

REPAIR AND/OR REPLACE ANY LOOSE OR ROTTING FASCIA BOARDS TO MATCH EXISTING

RE-POINT BRICK, MATCH EXISTING MORTAR JOINTS AS CLOSELY AS POSSIBLE IN FORM & COLOR



2 EAST ELEVATION
Scale: 1/4"=1'-0"

REVISIONS	
DATE	REMARKS



255 DIAMOND AVENUE
NORTH AND EAST EXTERIOR
ELEVATIONS - FINAL

© COPYRIGHT 2017
NASTASI VAIL DESIGN, LLC
THIS DRAWING IS THE
PROPERTY OF THE DESIGN
FIRM AND MAY NOT BE
REPRODUCED OR
TRANSMITTED IN ANY
FORM OR BY ANY
MEANS, ELECTRONIC OR
MECHANICAL, WITHOUT
WRITTEN PERMISSION.

MRS. ALEXANDRA WIGHT
255 DIAMOND AVENUE
PORTLAND, MAINE 04109

DATE	3/19/18
SCALE	AS NOTED
SHEET NO.	A2.0