

Rachel Conly
Architectural Design

26 Sterling Street
Peaks Island, Maine 04108
207.766.5625

**Proposed
Foundation
and First Floor
Framing Plan**

PROJECT


Mills Residence

**9 Sandpiper Rd.
Peaks Island, ME**

DATE	03.18.14	REVISED	05.09.14 09.15.15
------	----------	---------	----------------------

SCALE	1/4" = 1'-0"	DRAWN BY	Rachel & Harvey
-------	--------------	----------	----------------------------

NOTES

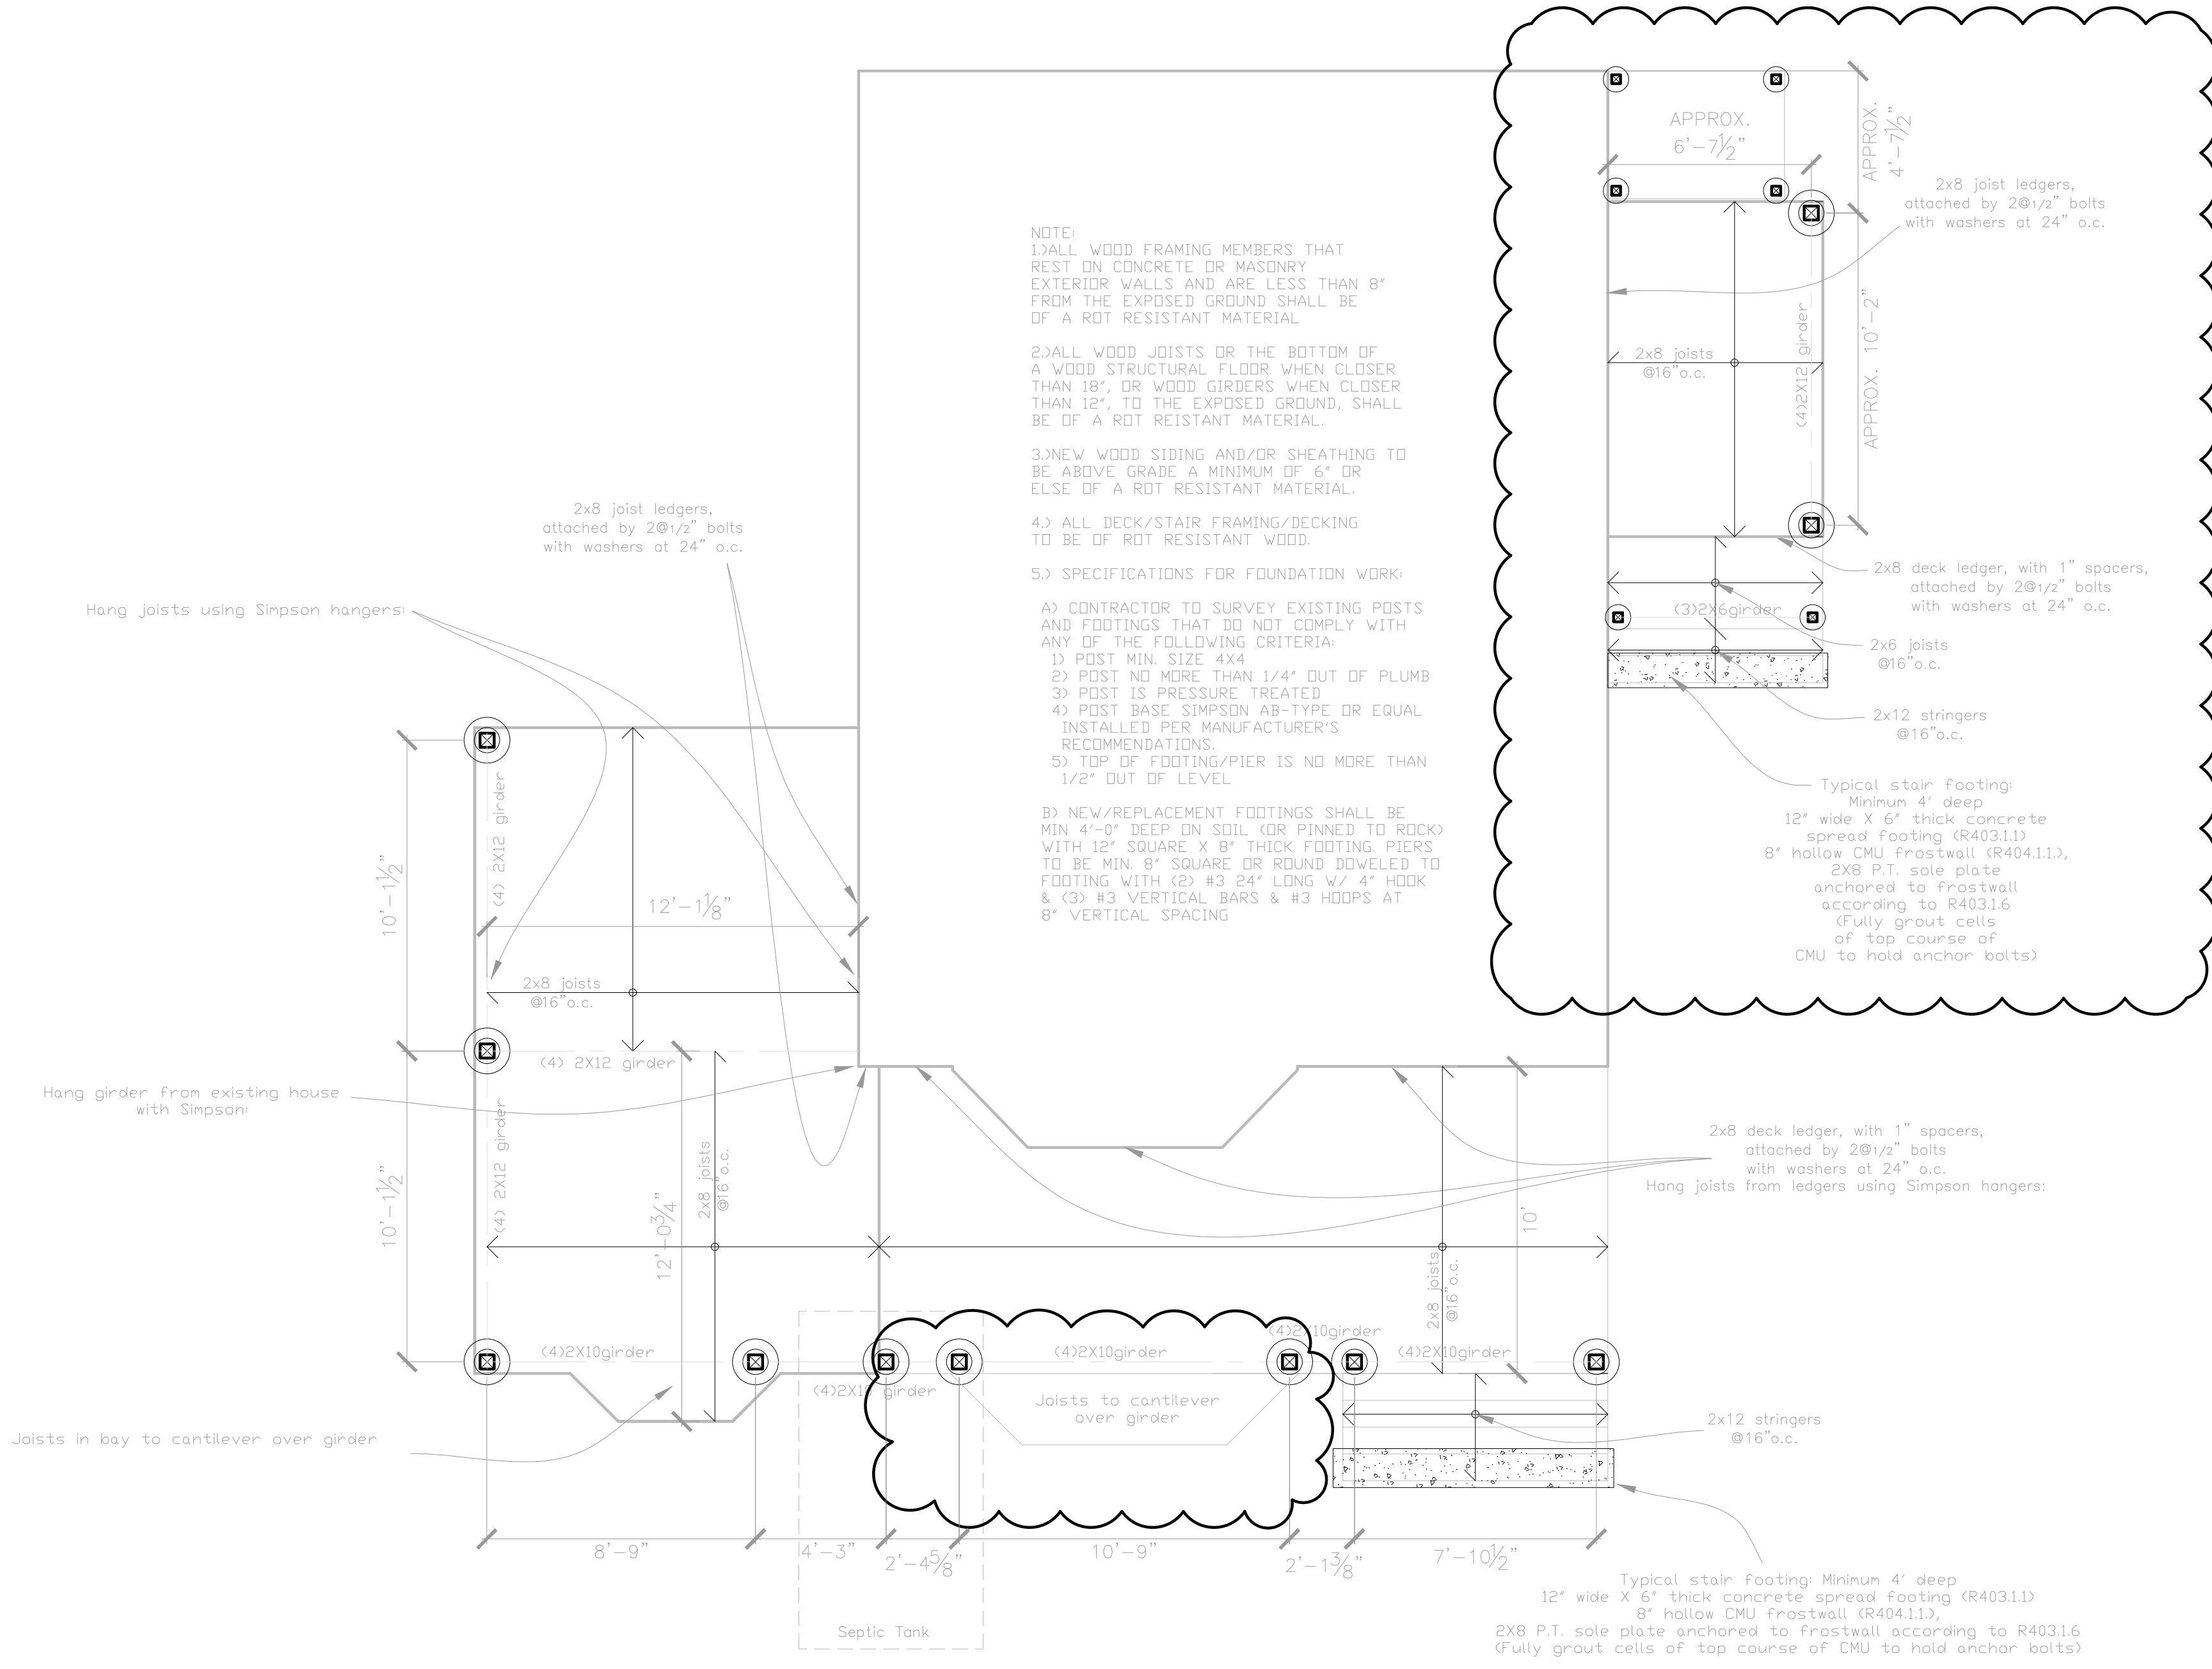

typical footing: 6x6 pressure treated post
10" sonotube on 24" footing, min. 4' below grade



A Proposed Foundation/ First Floor Framing
1/4" = 1'-0"