


**Rachel Conly**  
Architectural Design

26 Sterling Street  
Peaks Island, Maine 04108  
207.766.5625

**Proposed  
North Elevation**

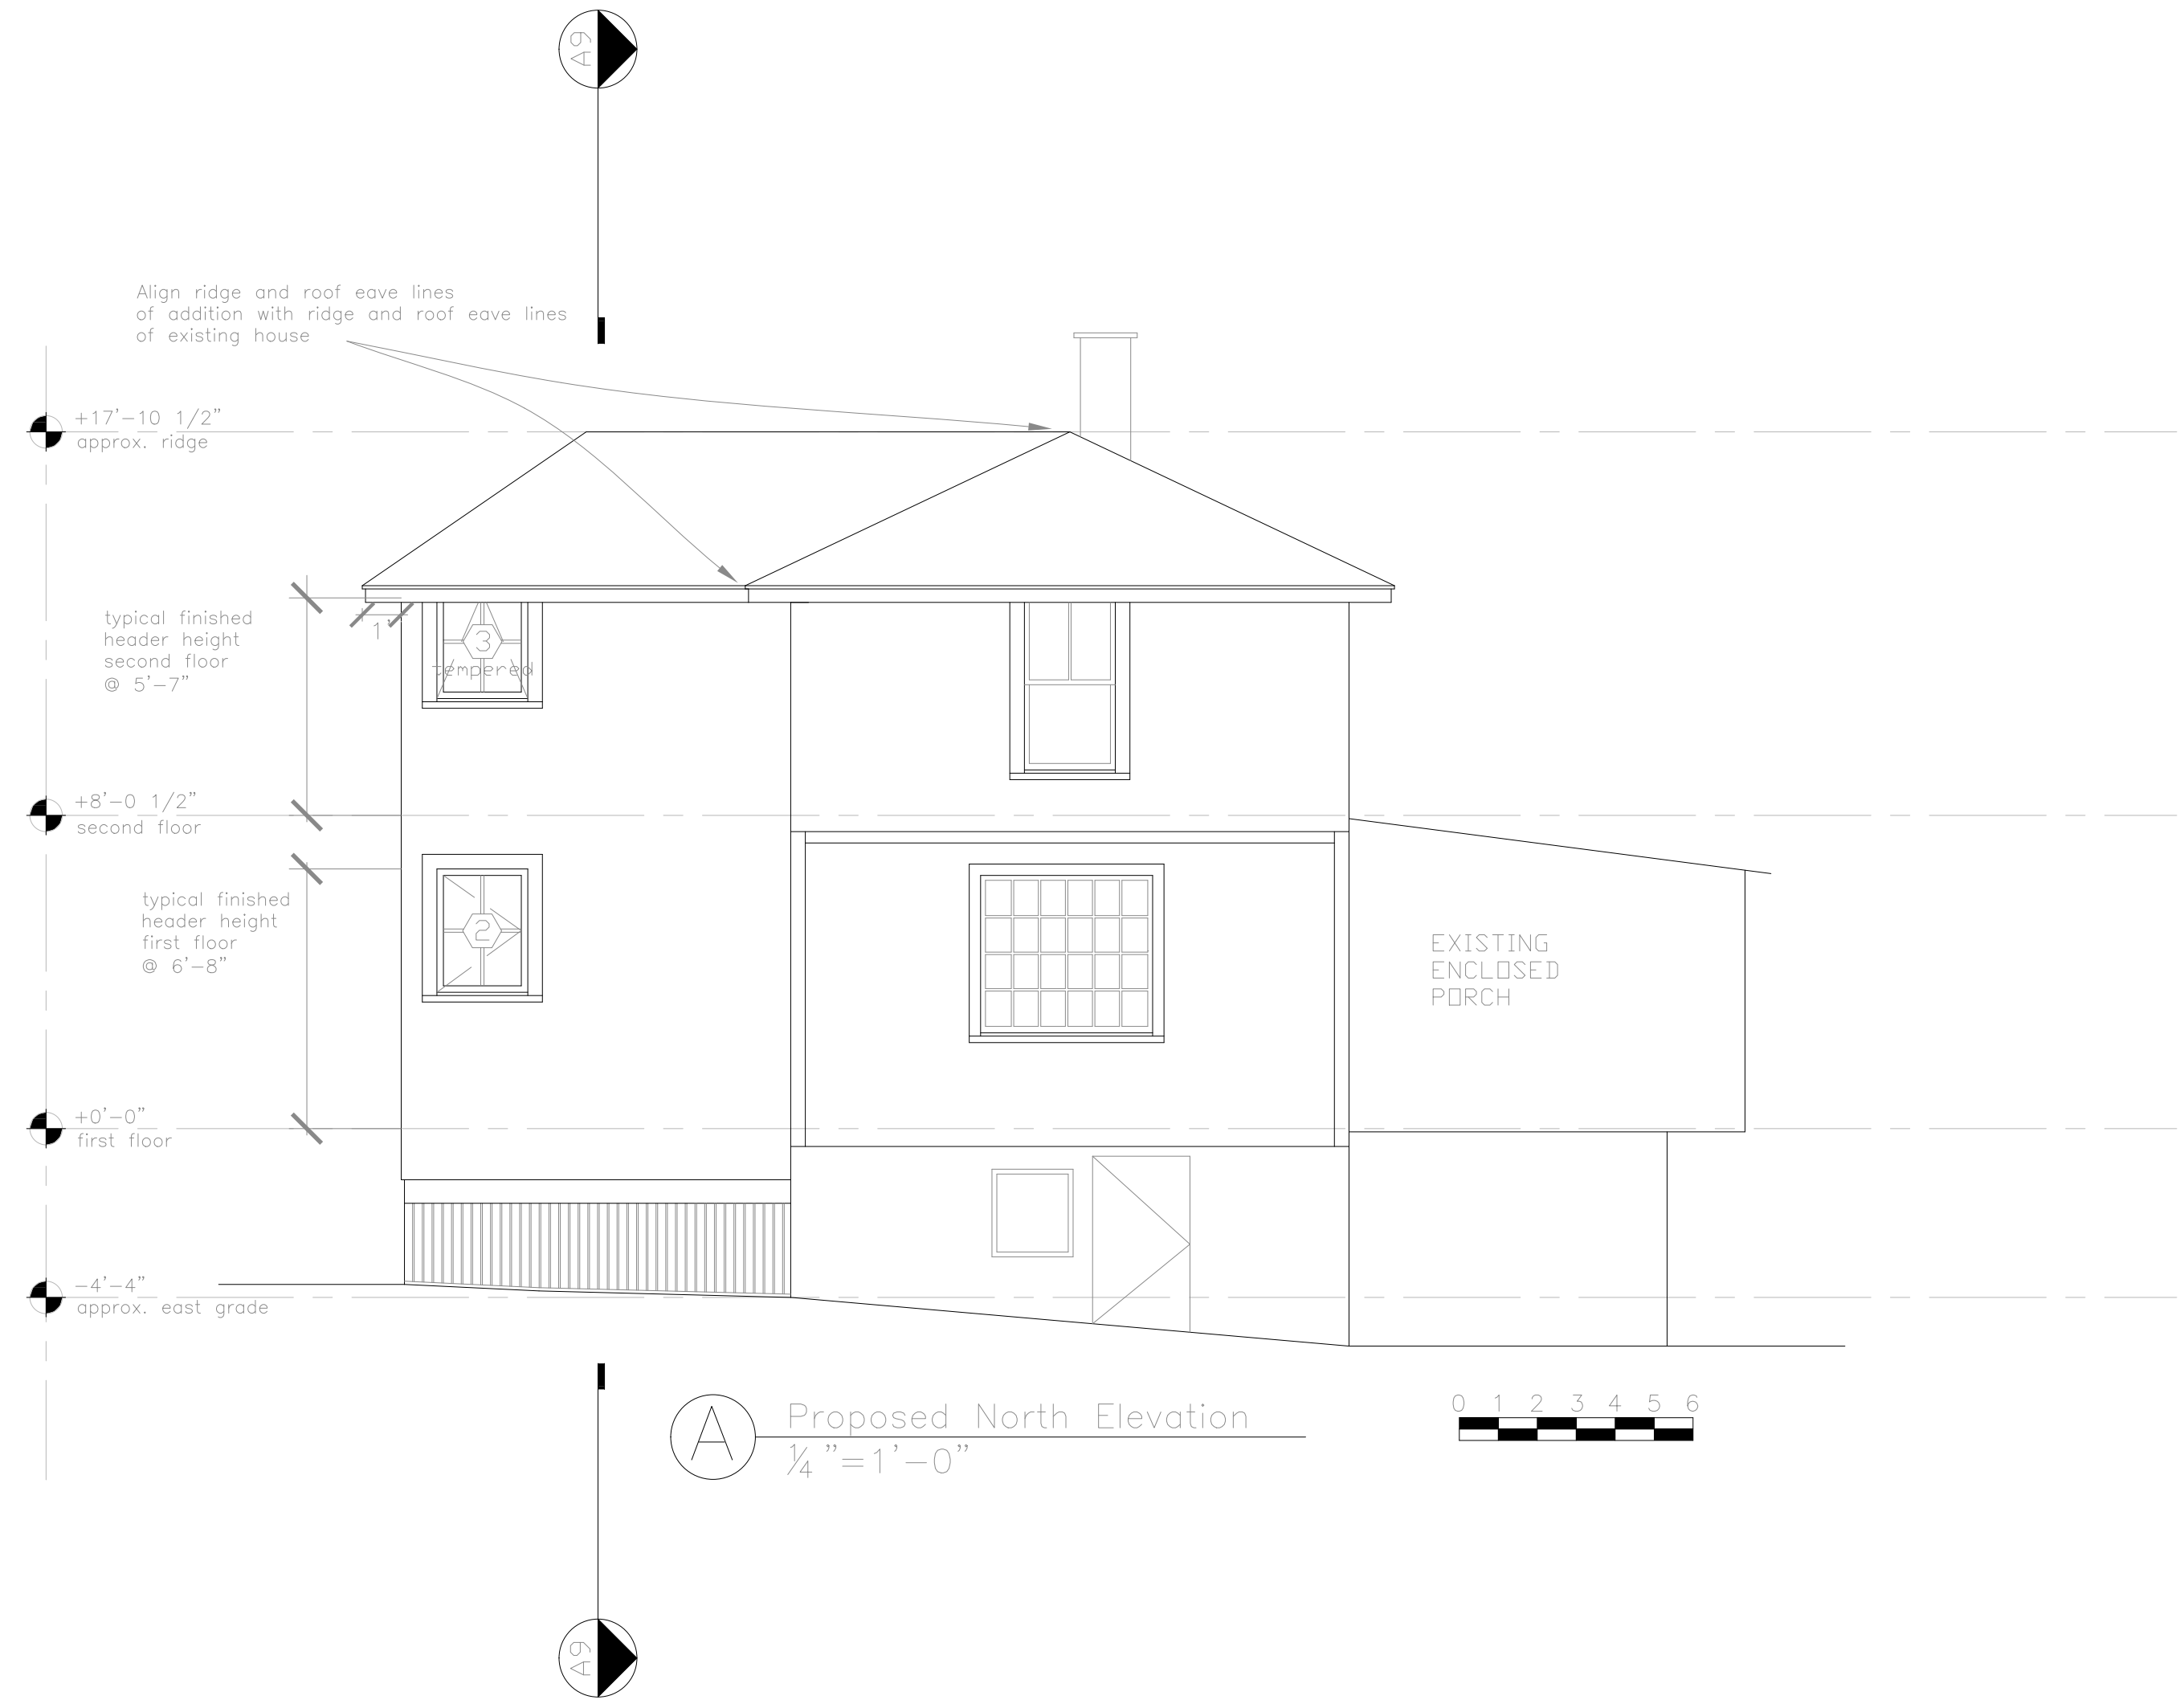

PROJECT

**Halliday Residence**  
28 3rd St.  
Peaks Island, ME

DATE 07.04.14	REVISED 07.24.14
SCALE 1/4" = 1'-0"	DRAWN BY Rachel & Harvey
NOTES	

**A6**