


27 Jan 11

# Revised Plan For bathroom to allow for 6'-8" headroom clearance at fixtures.

34 Sterling St Peaks Island, ME 04108  
owner: Mac Medlen CBL = 087 E018001

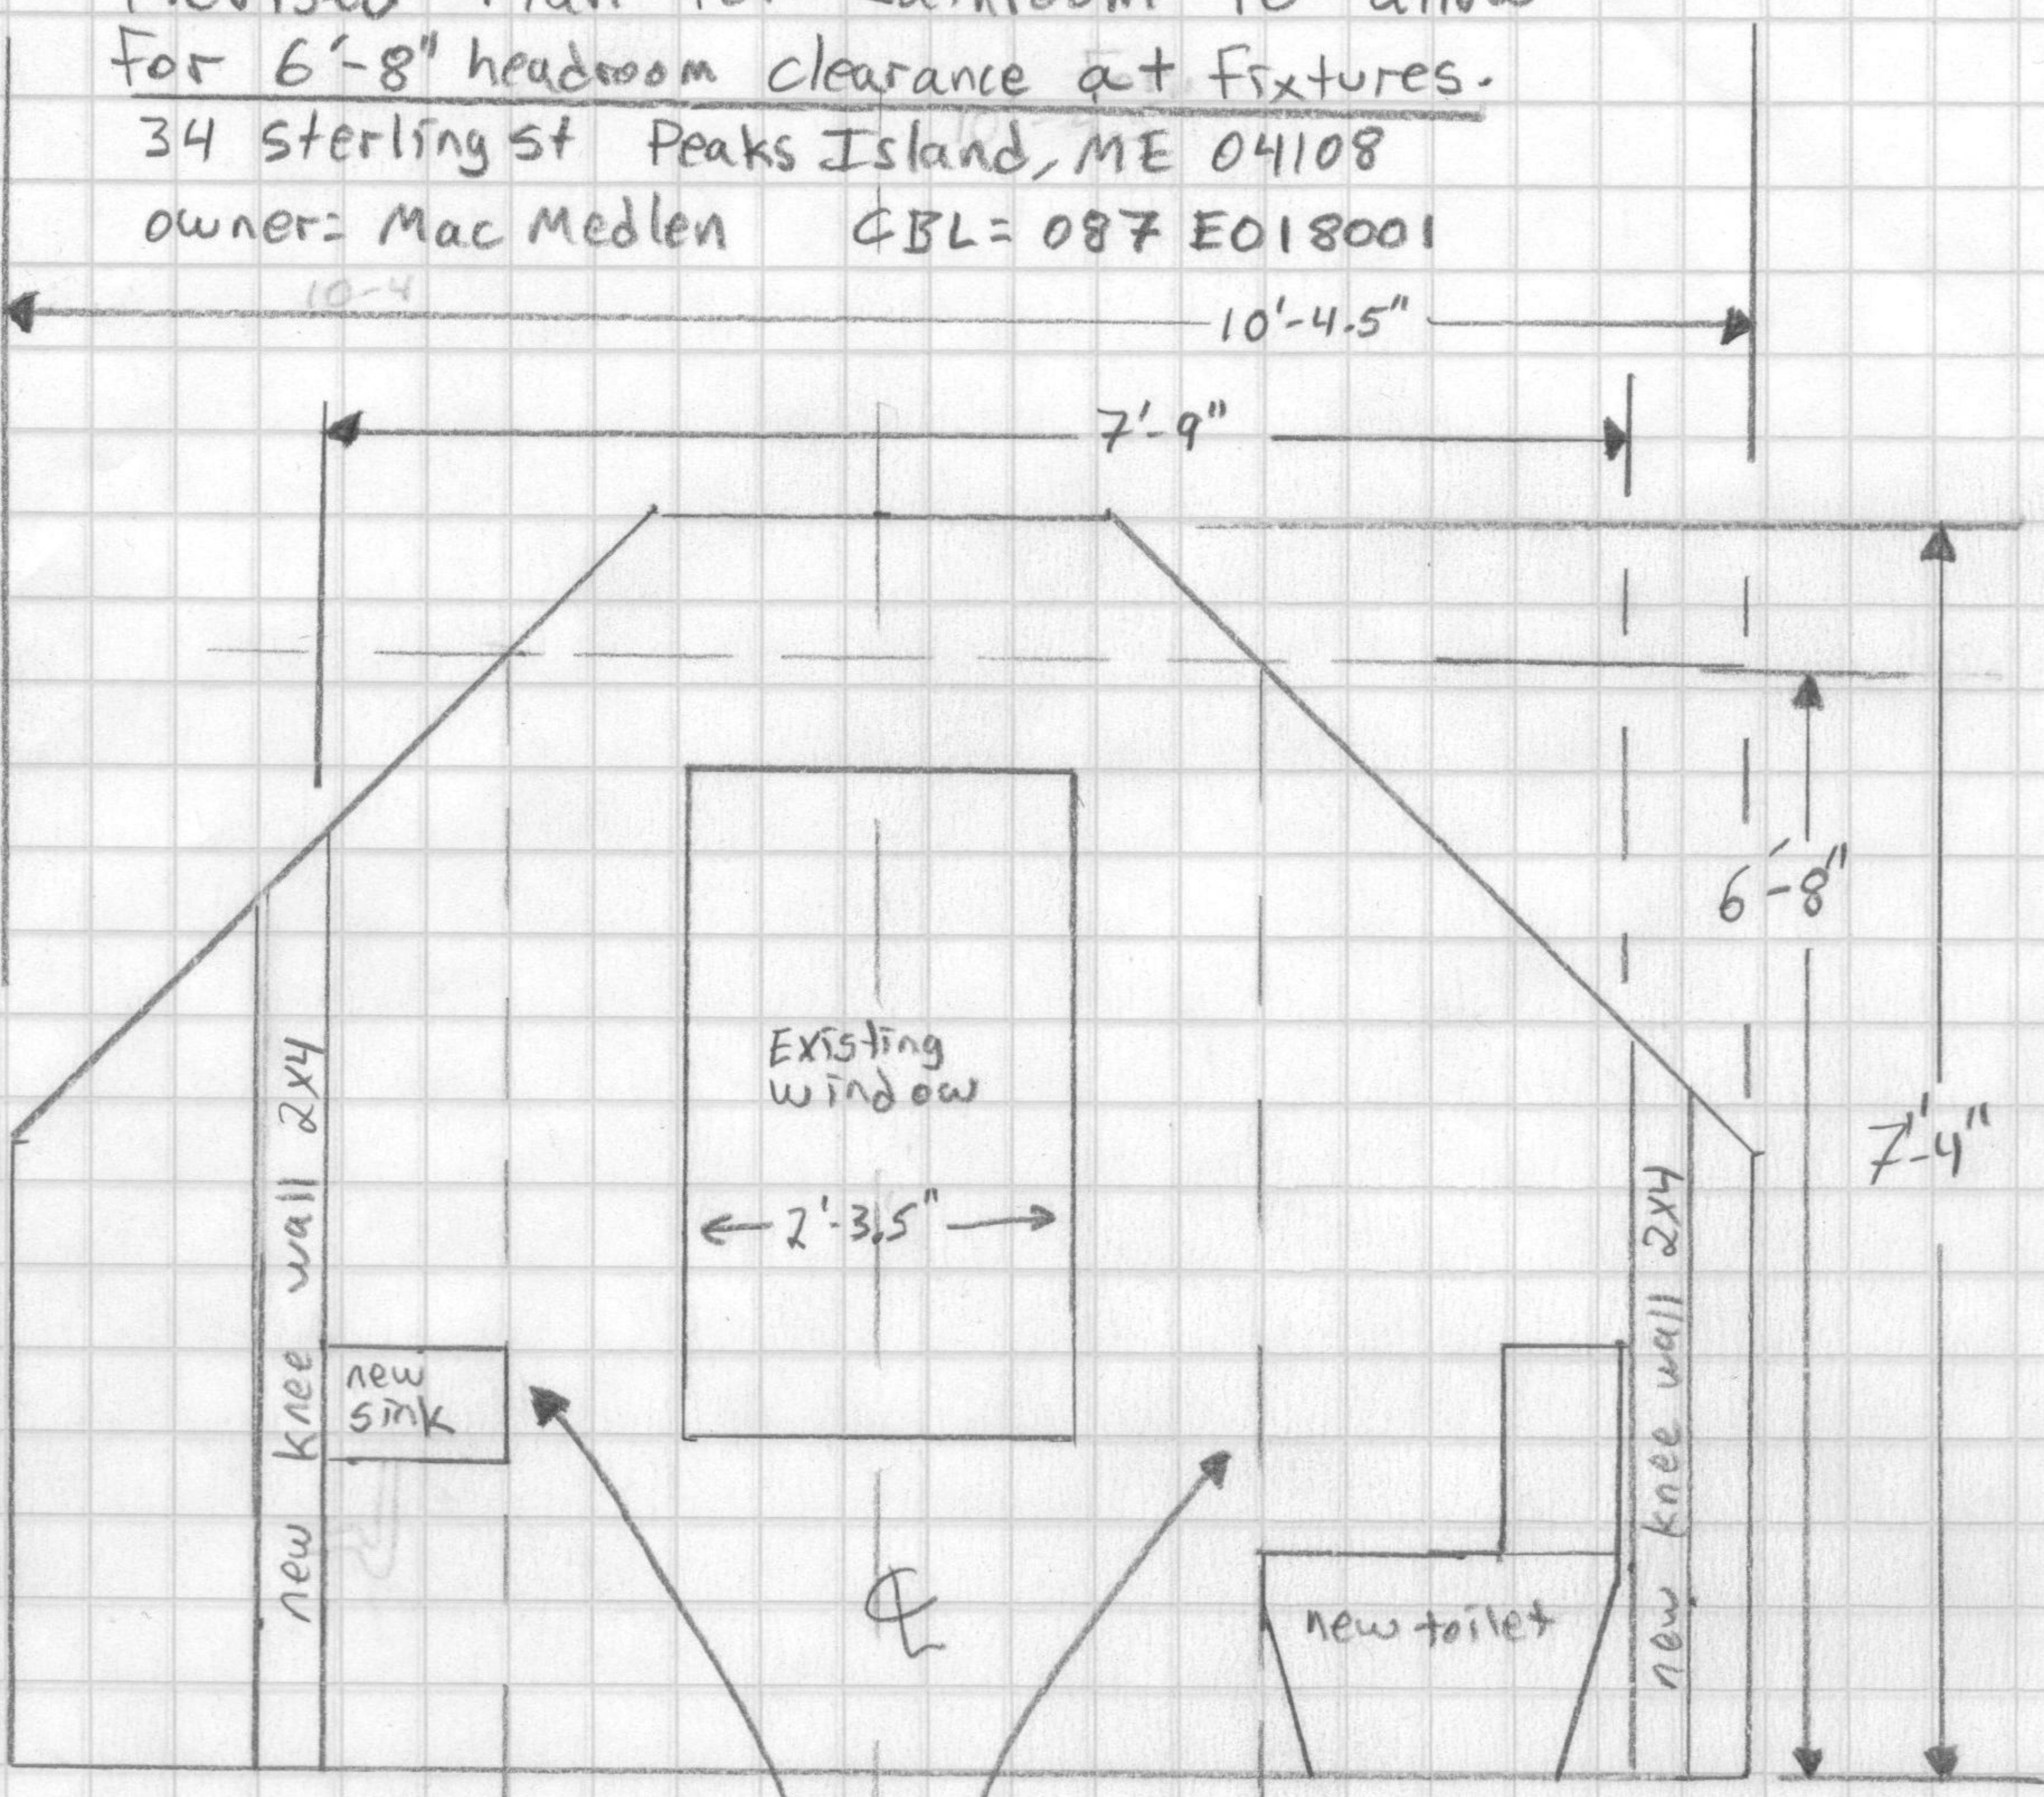

ELEVATION

6'-8" Headroom as per  
2009 Intl. Res. code  
Pg. 54 section R305.1  
Exceptions: part 2

drawn at  
1/2" = 1' scale

FLOOR PLAN

