


ARCHITECT:
REED & CO. ARCHITECTURE
 46 CUMBERLAND AVE
 PORTLAND, ME 04101
 207 871 5678

INTERIOR DESIGNER:
COLE DESIGN
 PO BOX 361
 KITTERY, ME 03904
 207 653 0083

STRUCTURAL ENGINEER:
SHELLEY ENGINEERING
 PO BOX 1030
 GRAY, ME 04039
 207 657 8031

MECHANICAL ENGINEER:
HOLBROOK ENGINEERING
 52 HEATH RD
 SACO, ME 04072
 207 283 9127

ELECTRICAL ENGINEER:
BARTLETT DESIGN
 942 WASHINGTON STREET
 BATH, MAINE 04530
 207 443 5447


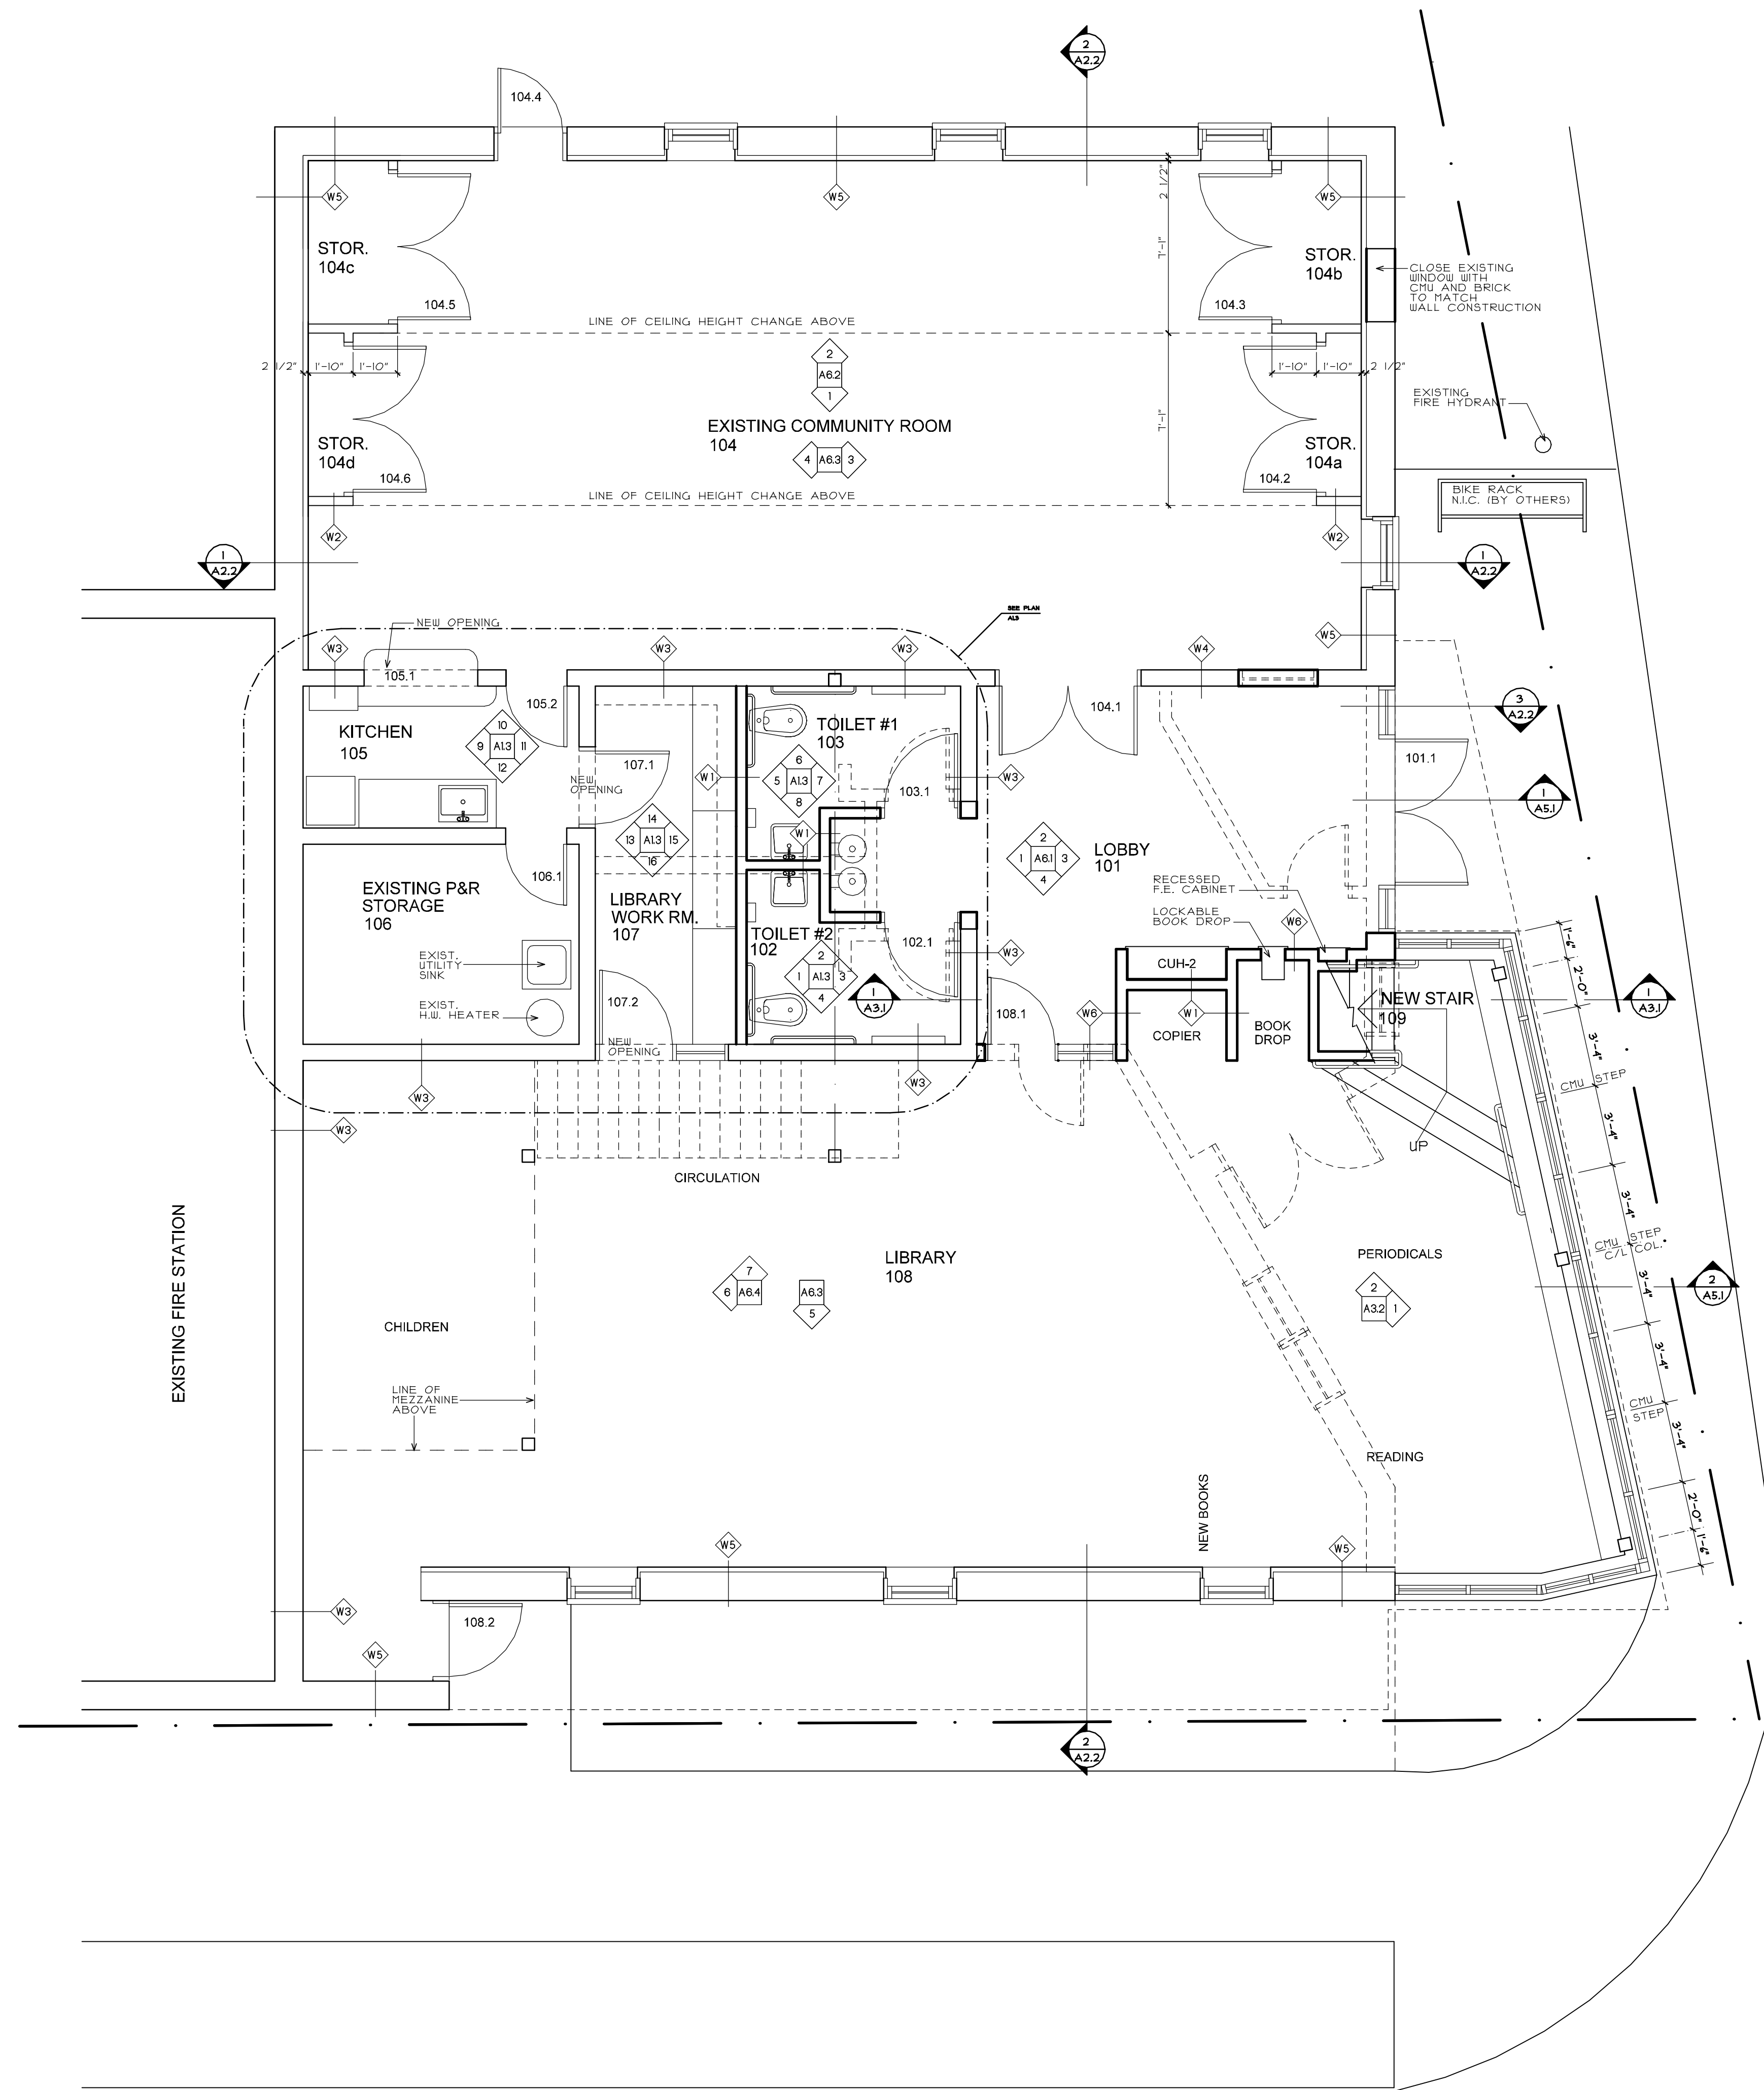


LEGEND

- NEW WALL
- SEE A1.1 FOR WALL TYPES
- DIMENSION TO FACE OF STUD OR MASONRY UNLESS OTHERWISE NOTED
- EXISTING WALL TO REMAIN
- DOOR & FRAME SCHEDULE SEE A.1.1
- EXISTING WALL TO BE REMOVED SEE DEMOLITION PLANS A1.0

ISLAND AVENUE

STERLING STREET

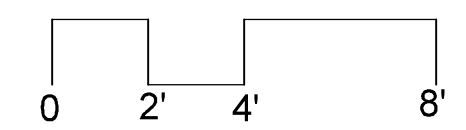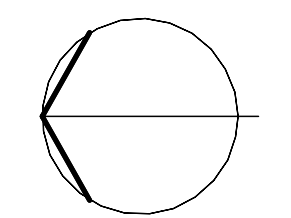

12-21-16 Issued for Review
 4-12-17 Issued for Bidding

PROPOSED IMPROVEMENTS

PEAKS ISLAND COMMUNITY CENTER & LIBRARY

Title:
 FIRST FLOOR PLAN

Sheet No.

A1.1

Scale: 1/4" = 1'-0"
 Date:
 Revised: