


ARCHITECT:
REED & CO. ARCHITECTURE
 46 CUMBERLAND AVE
 PORTLAND, ME 04101
 207 871 5678

INTERIOR DESIGNER:
COLE DESIGN
 PO BOX 351
 KITTERY, ME 03904
 207 653 0083


STRUCTURAL ENGINEER:
SHELLEY ENGINEERING
 PO BOX 1030
 GRAY, ME 04039
 207 657 8031

MECHANICAL ENGINEER:
HOLBROOK ENGINEERING
 52 HEALTH RD
 SACO, ME 04072
 207 283 9127


ELECTRICAL ENGINEER:
BARTLETT DESIGN
 942 WASHINGTON STREET
 BATH, MAINE 04530
 207 443 5447

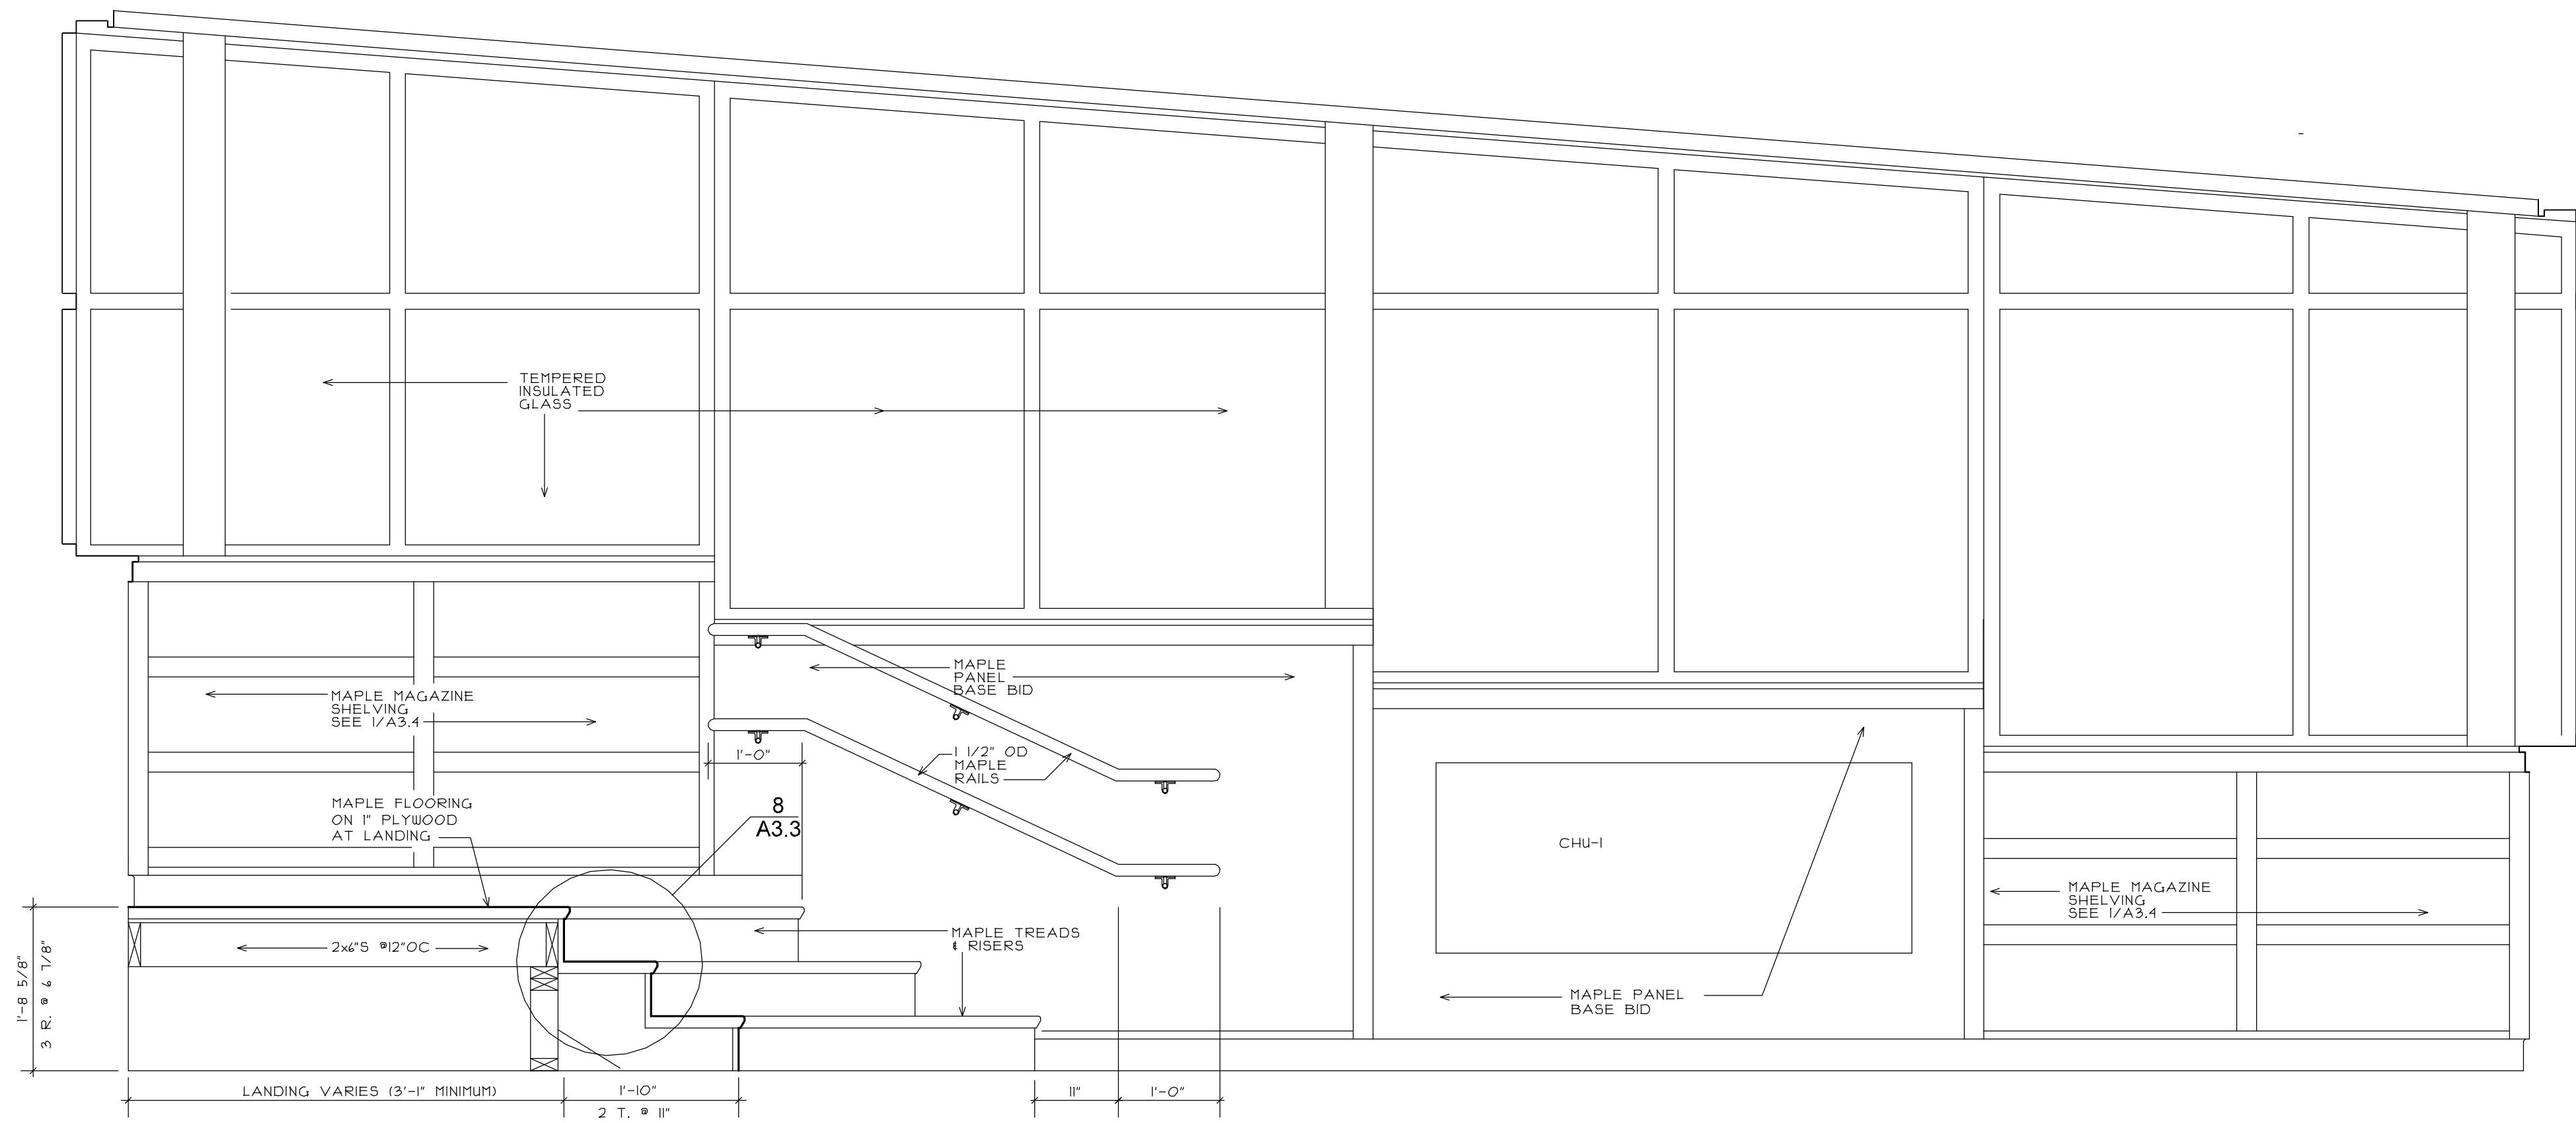

1. PARTIAL SOUTH ELEVATION & STAIR SECTION

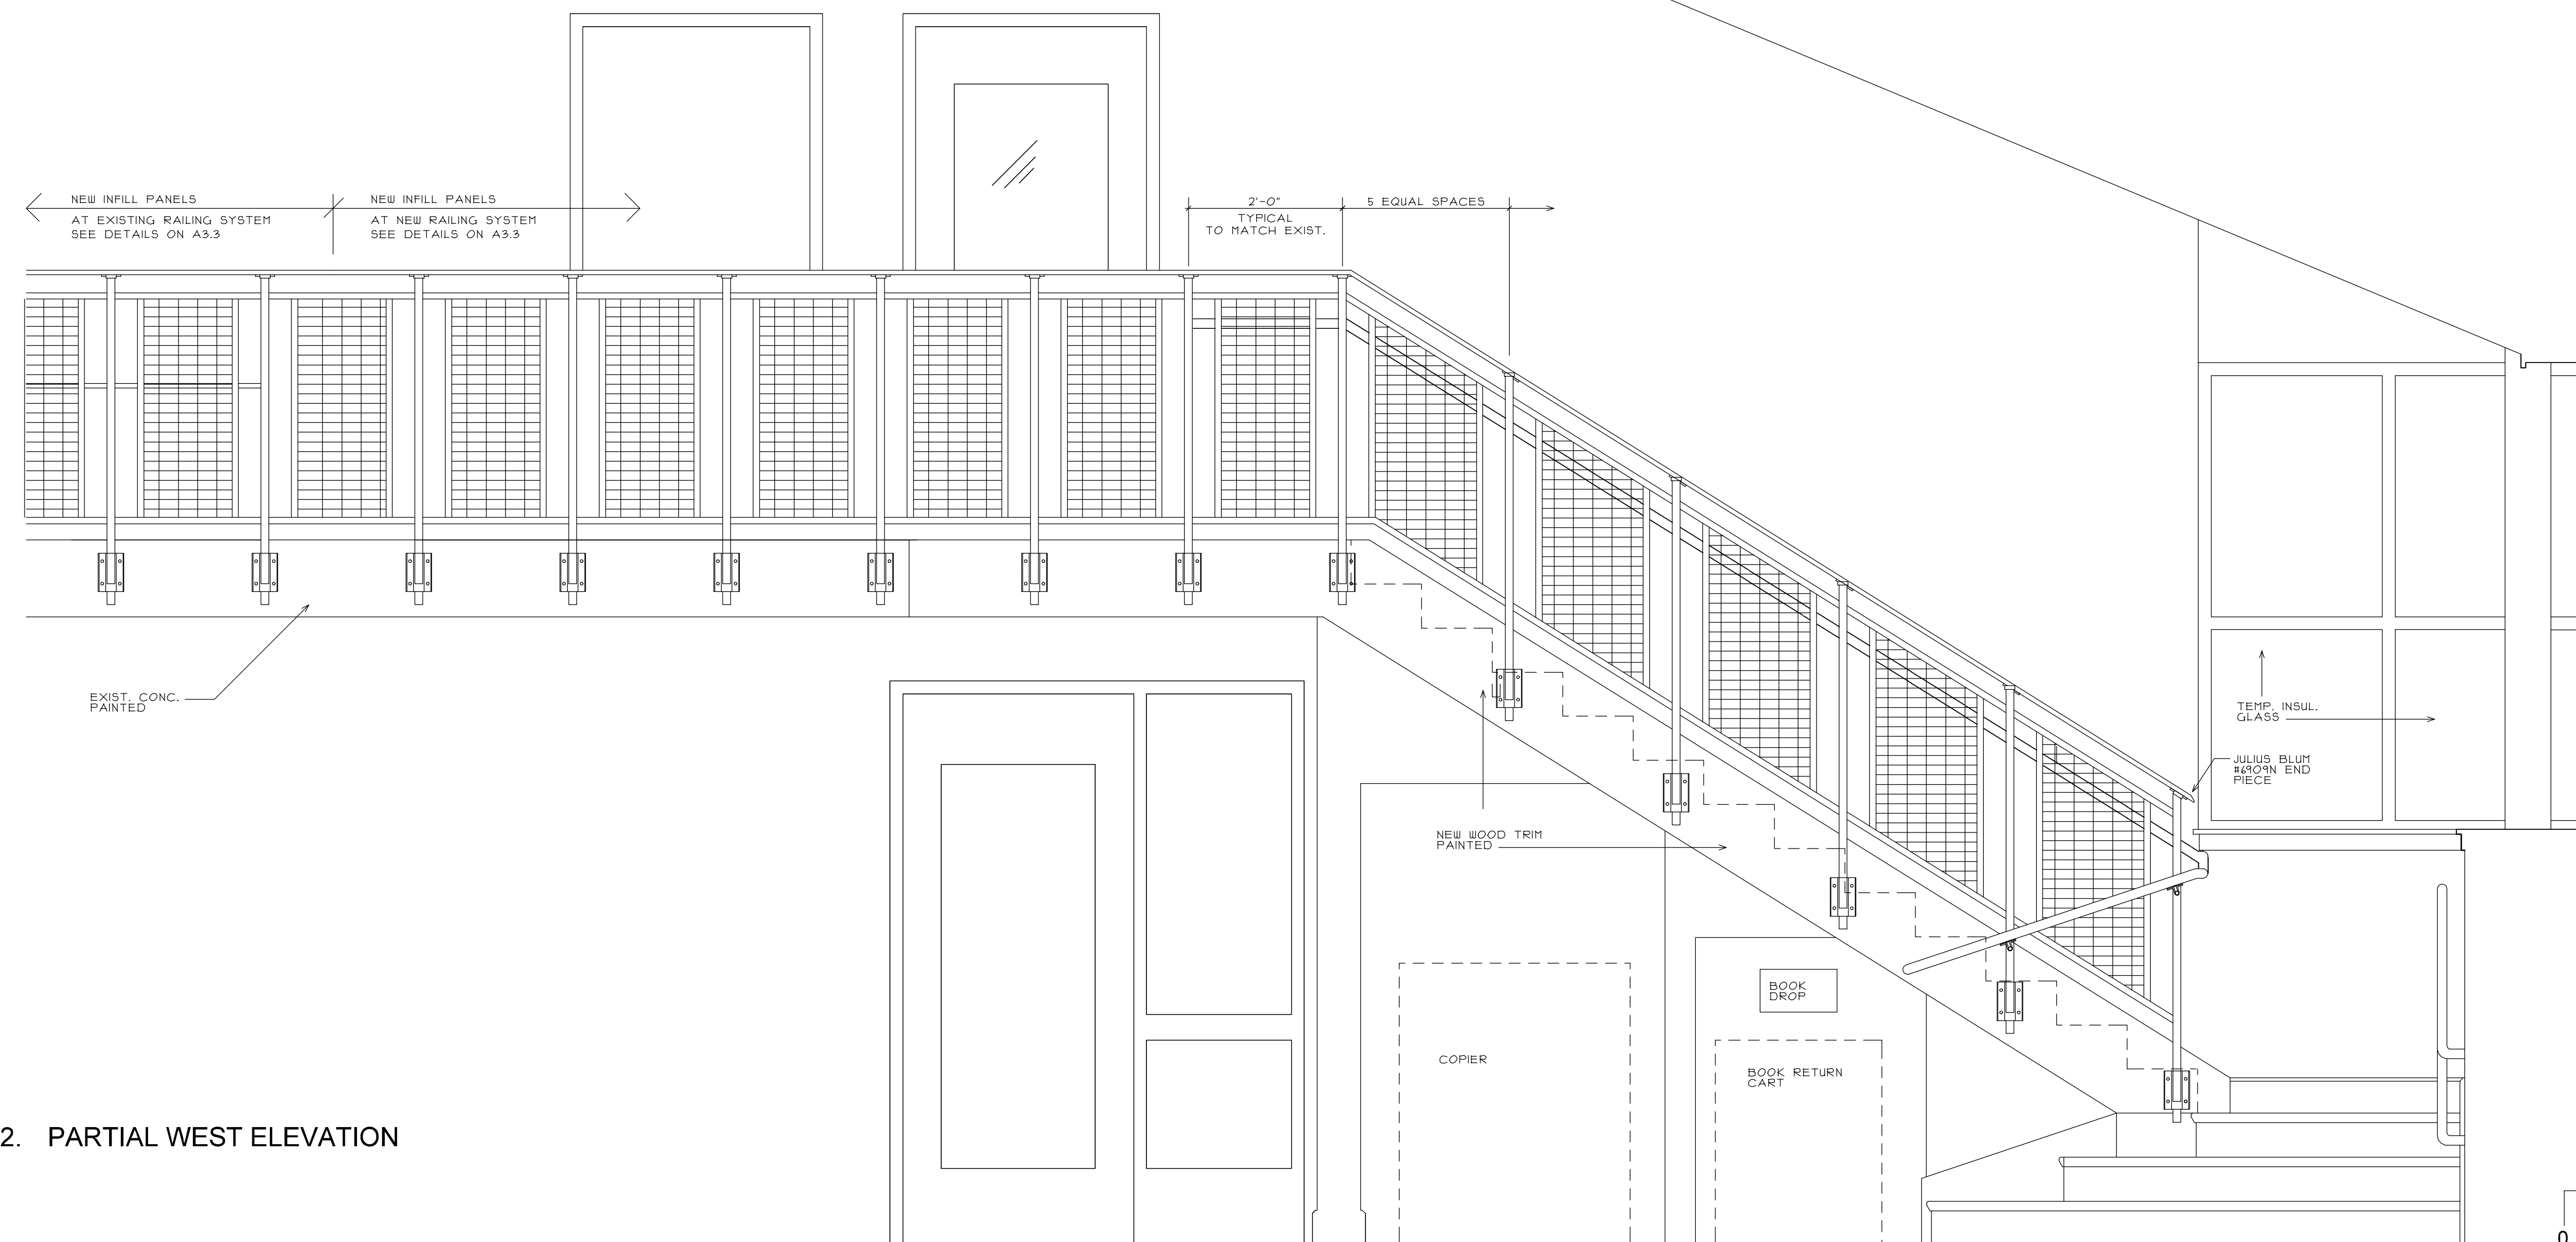

2. PARTIAL WEST ELEVATION

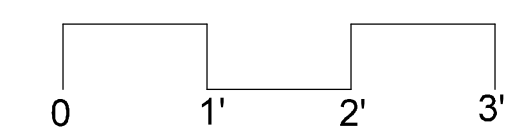

12-21-16 Issued for Review
 4-12-17 Issued for Bidding

PROPOSED IMPROVEMENTS

PEAKS ISLAND COMMUNITY CENTER & LIBRARY

Title: STAIR ELEVATIONS

Sheet No.

A3.2

Scale: 3/4" = 1'-0"

Date:

Revised: