


ARCHITECT:
REED & CO. ARCHITECTURE
 46 CUMBERLAND AVE
 PORTLAND, ME 04101
 207 871 5678

INTERIOR DESIGNER:
COLE DESIGN
 PO BOX 381
 KITTERY, ME 03904
 207 653 0083


STRUCTURAL ENGINEER:
SHELLEY ENGINEERING
 PO BOX 1030
 GRAY, ME 04039
 207 657 8031

MECHANICAL ENGINEER:
HOLBROOK ENGINEERING
 52 HEALTH RD
 SACO, ME 04072
 207 283 9127


ELECTRICAL ENGINEER:
BARTLETT DESIGN
 942 WASHINGTON STREET
 BATH, MAINE 04530
 207 443 5447

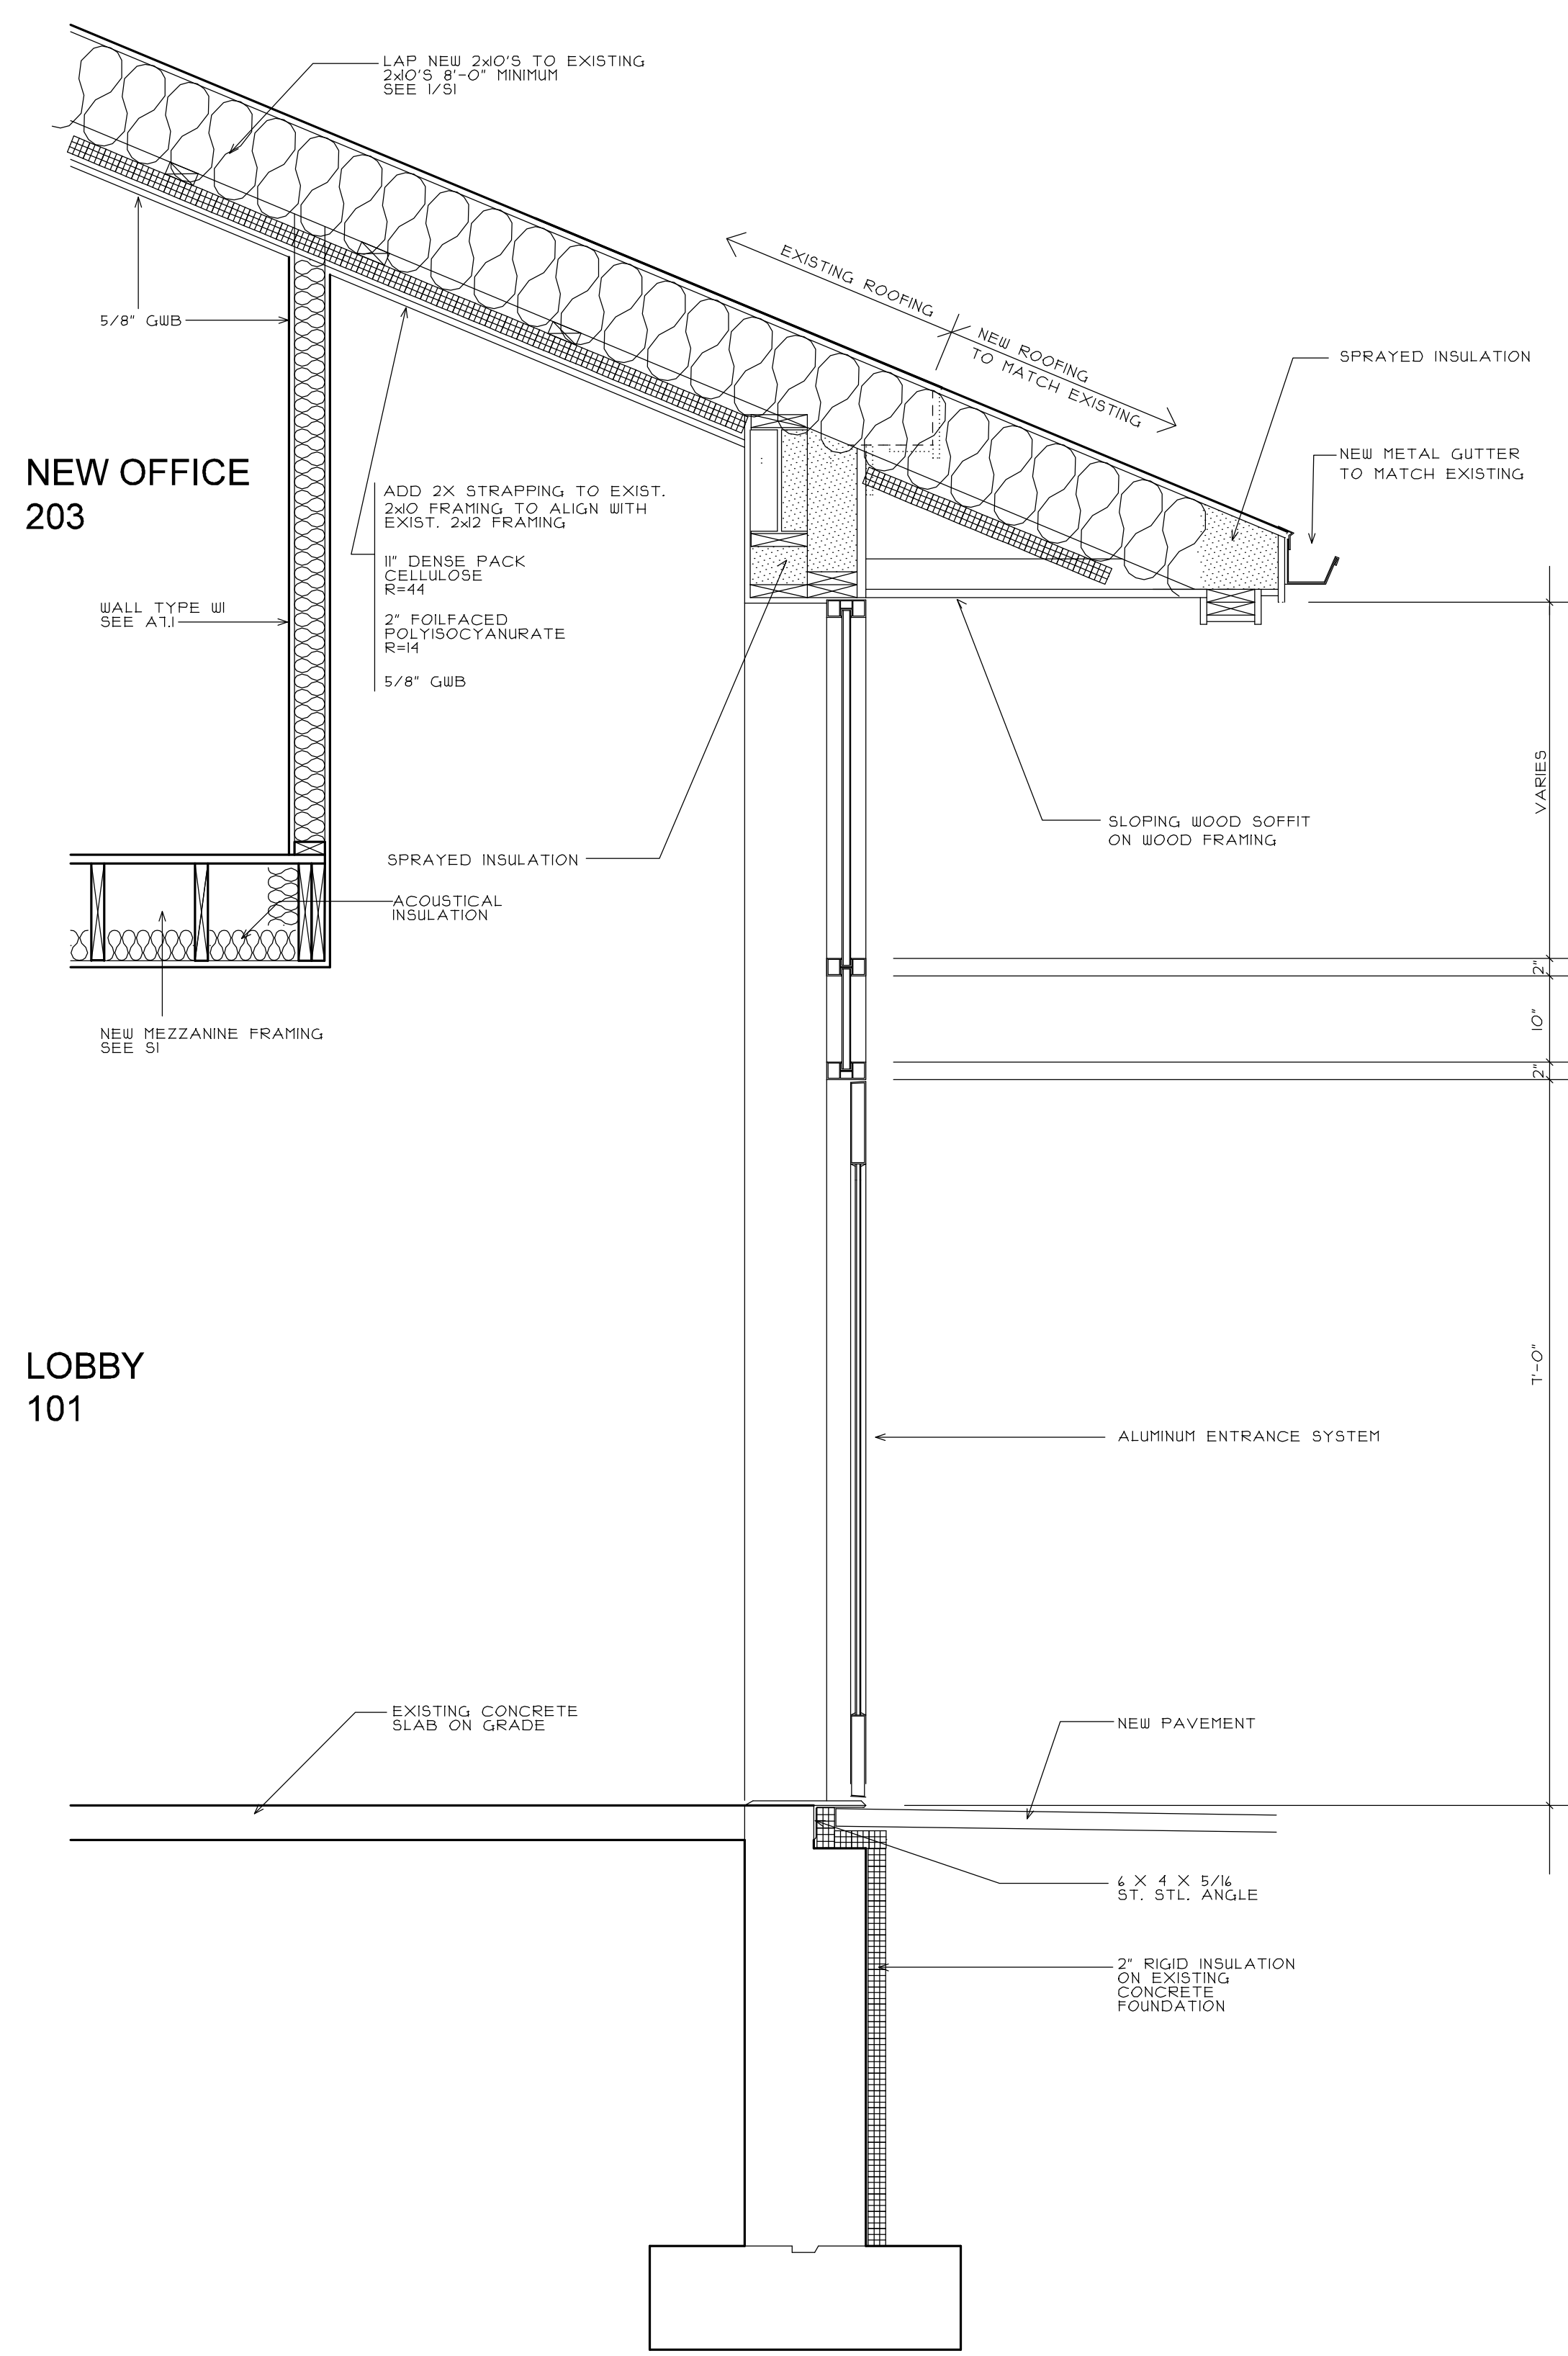

1 SECTION @ NEW ENTRANCE
 3/4" = 1'-0"

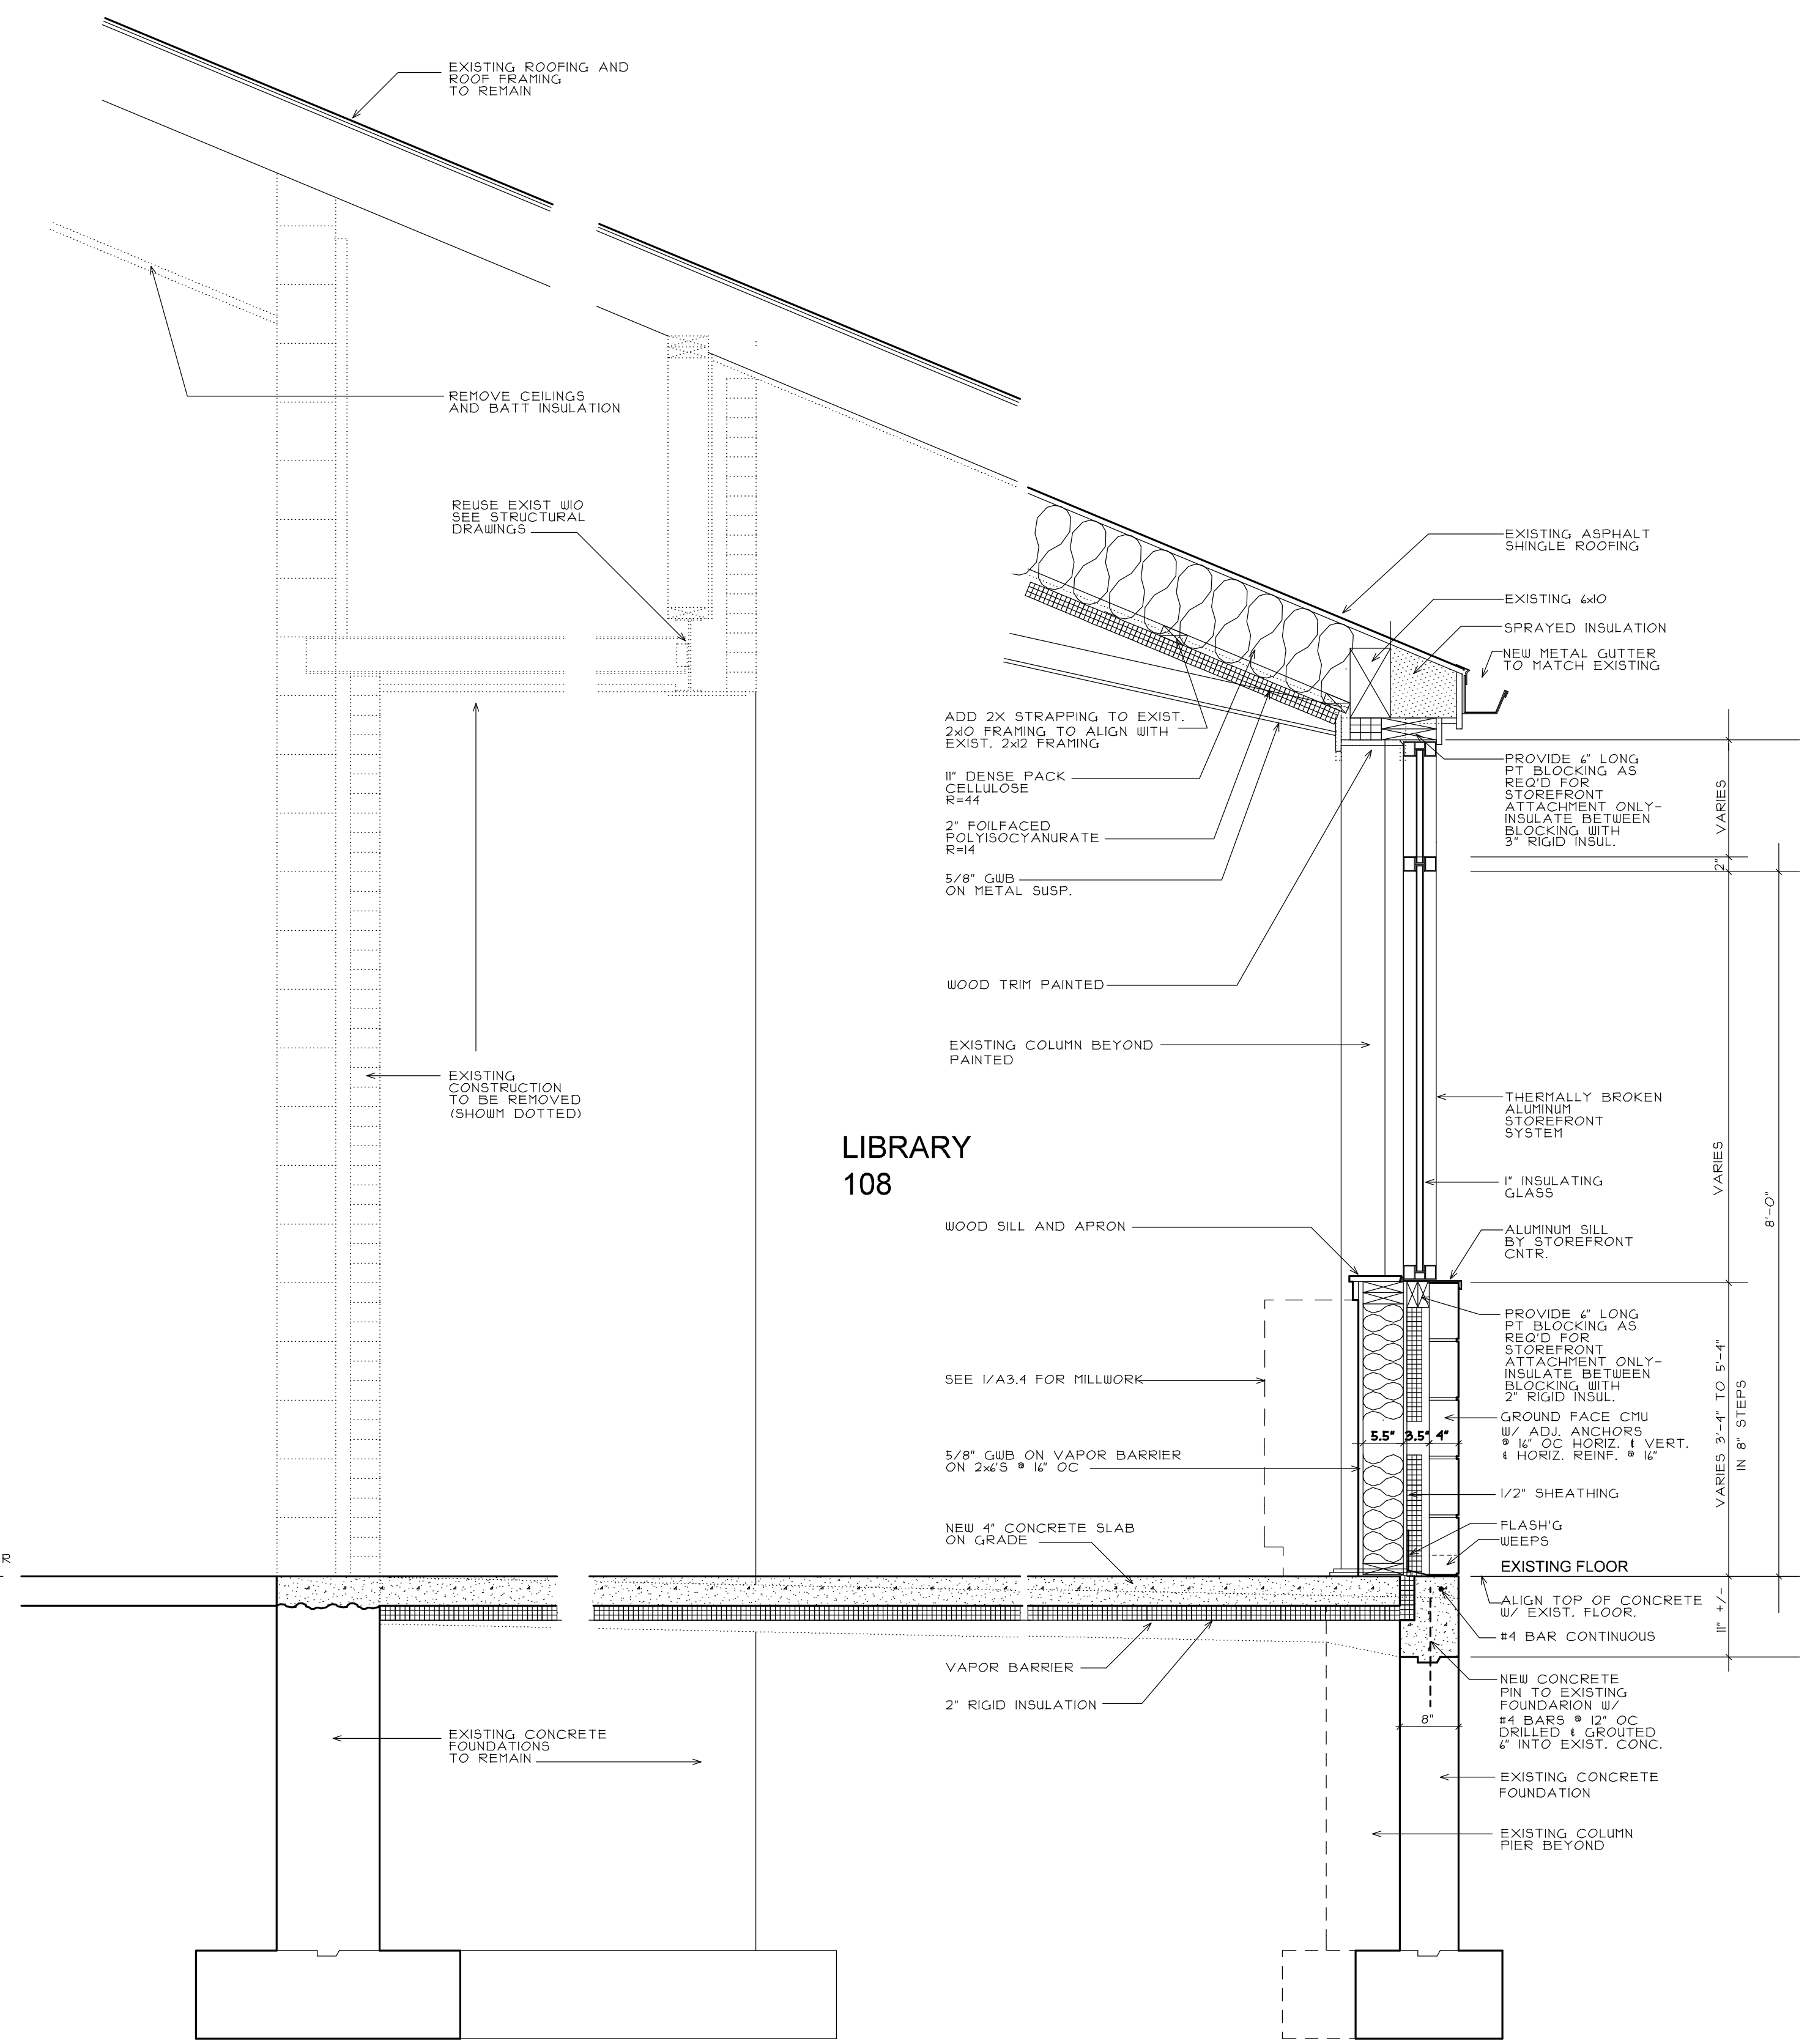

2 ENCLOSURE OF EXISTING ENTRY STRUCTURE
 3/4" = 1'-0"

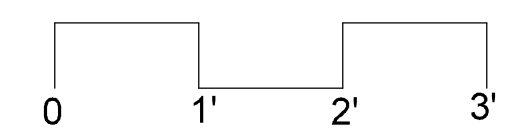

12-21-16 Issued for Review
 4-12-17 Issued for Bidding

PROPOSED IMPROVEMENTS
PEAKS ISLAND COMMUNITY CENTER & LIBRARY

Title: **WALL SECTIONS & DETAILS**
 Sheet No. **A5.1**
 Scale: 3/4" = 1'-0"
 Date:
 Revised: