

# 11 PARK AVENUE

## HOME ADDITION/RENOVATION

### Portland, Maine

#### DRAWING LIST

DWG NUM	DRAWING TITLE	ISSUE OR MODIFICATION DATE
A 00	TITLE SHEET	4.4.14
D-11	DEMOLITION FLOOR PLAN	
D-21	DEMOLITION ELEVATIONS	
A 11	EXISTING FLOOR PLANS	
A 12	FLOOR PLANS	
A 13	ROOF AND FRAMING PLANS	
A 21	SECTIONS AND DETAILS	
A 31	ELEVATIONS AND SCHEDULES	

#### OWNER CONTACTS

OWNER:  
WHITTON MELDEAU JR. & ESTELLE A JTS  
250 CONSTANT ST.  
WESTBROOK, ME 04092

CONTACT: - TOM MUNROE  
TEL: (207) 939-8838  
EMAIL: CAP@services@mainerr.com

#### PROJECT CONTACTS


ARCHITECT:  
CHARETTE DESIGN  
142 HIGH STREET  
SUITE 501-C  
PORTLAND, ME 04101  
TEL: (207) 831-7757  
E-MAIL: JOHN@CHARETTE-DESIGN.COM

#### ZONING

CBL 081 L012001  
Land Use Type: RESIDENTIAL SEASONAL  
Property Location 11 PARK AVE  
Owner Information  
WHITTON MELDEAU JR & ESTELLE A JTS  
250 CONANT ST  
WESTBROOK ME 04092  
Book and Page 12769/139  
Legal Description 87-L-12 TO 14  
PARK AVE 11  
PEAKS ISLAND  
11660 SF  
Acres 0.2671

#### LEGEND

- EXISTING WALLS
- NEW WALLS
- DEMO ITEM
- EXISTING DOORS
- NEW DOORS

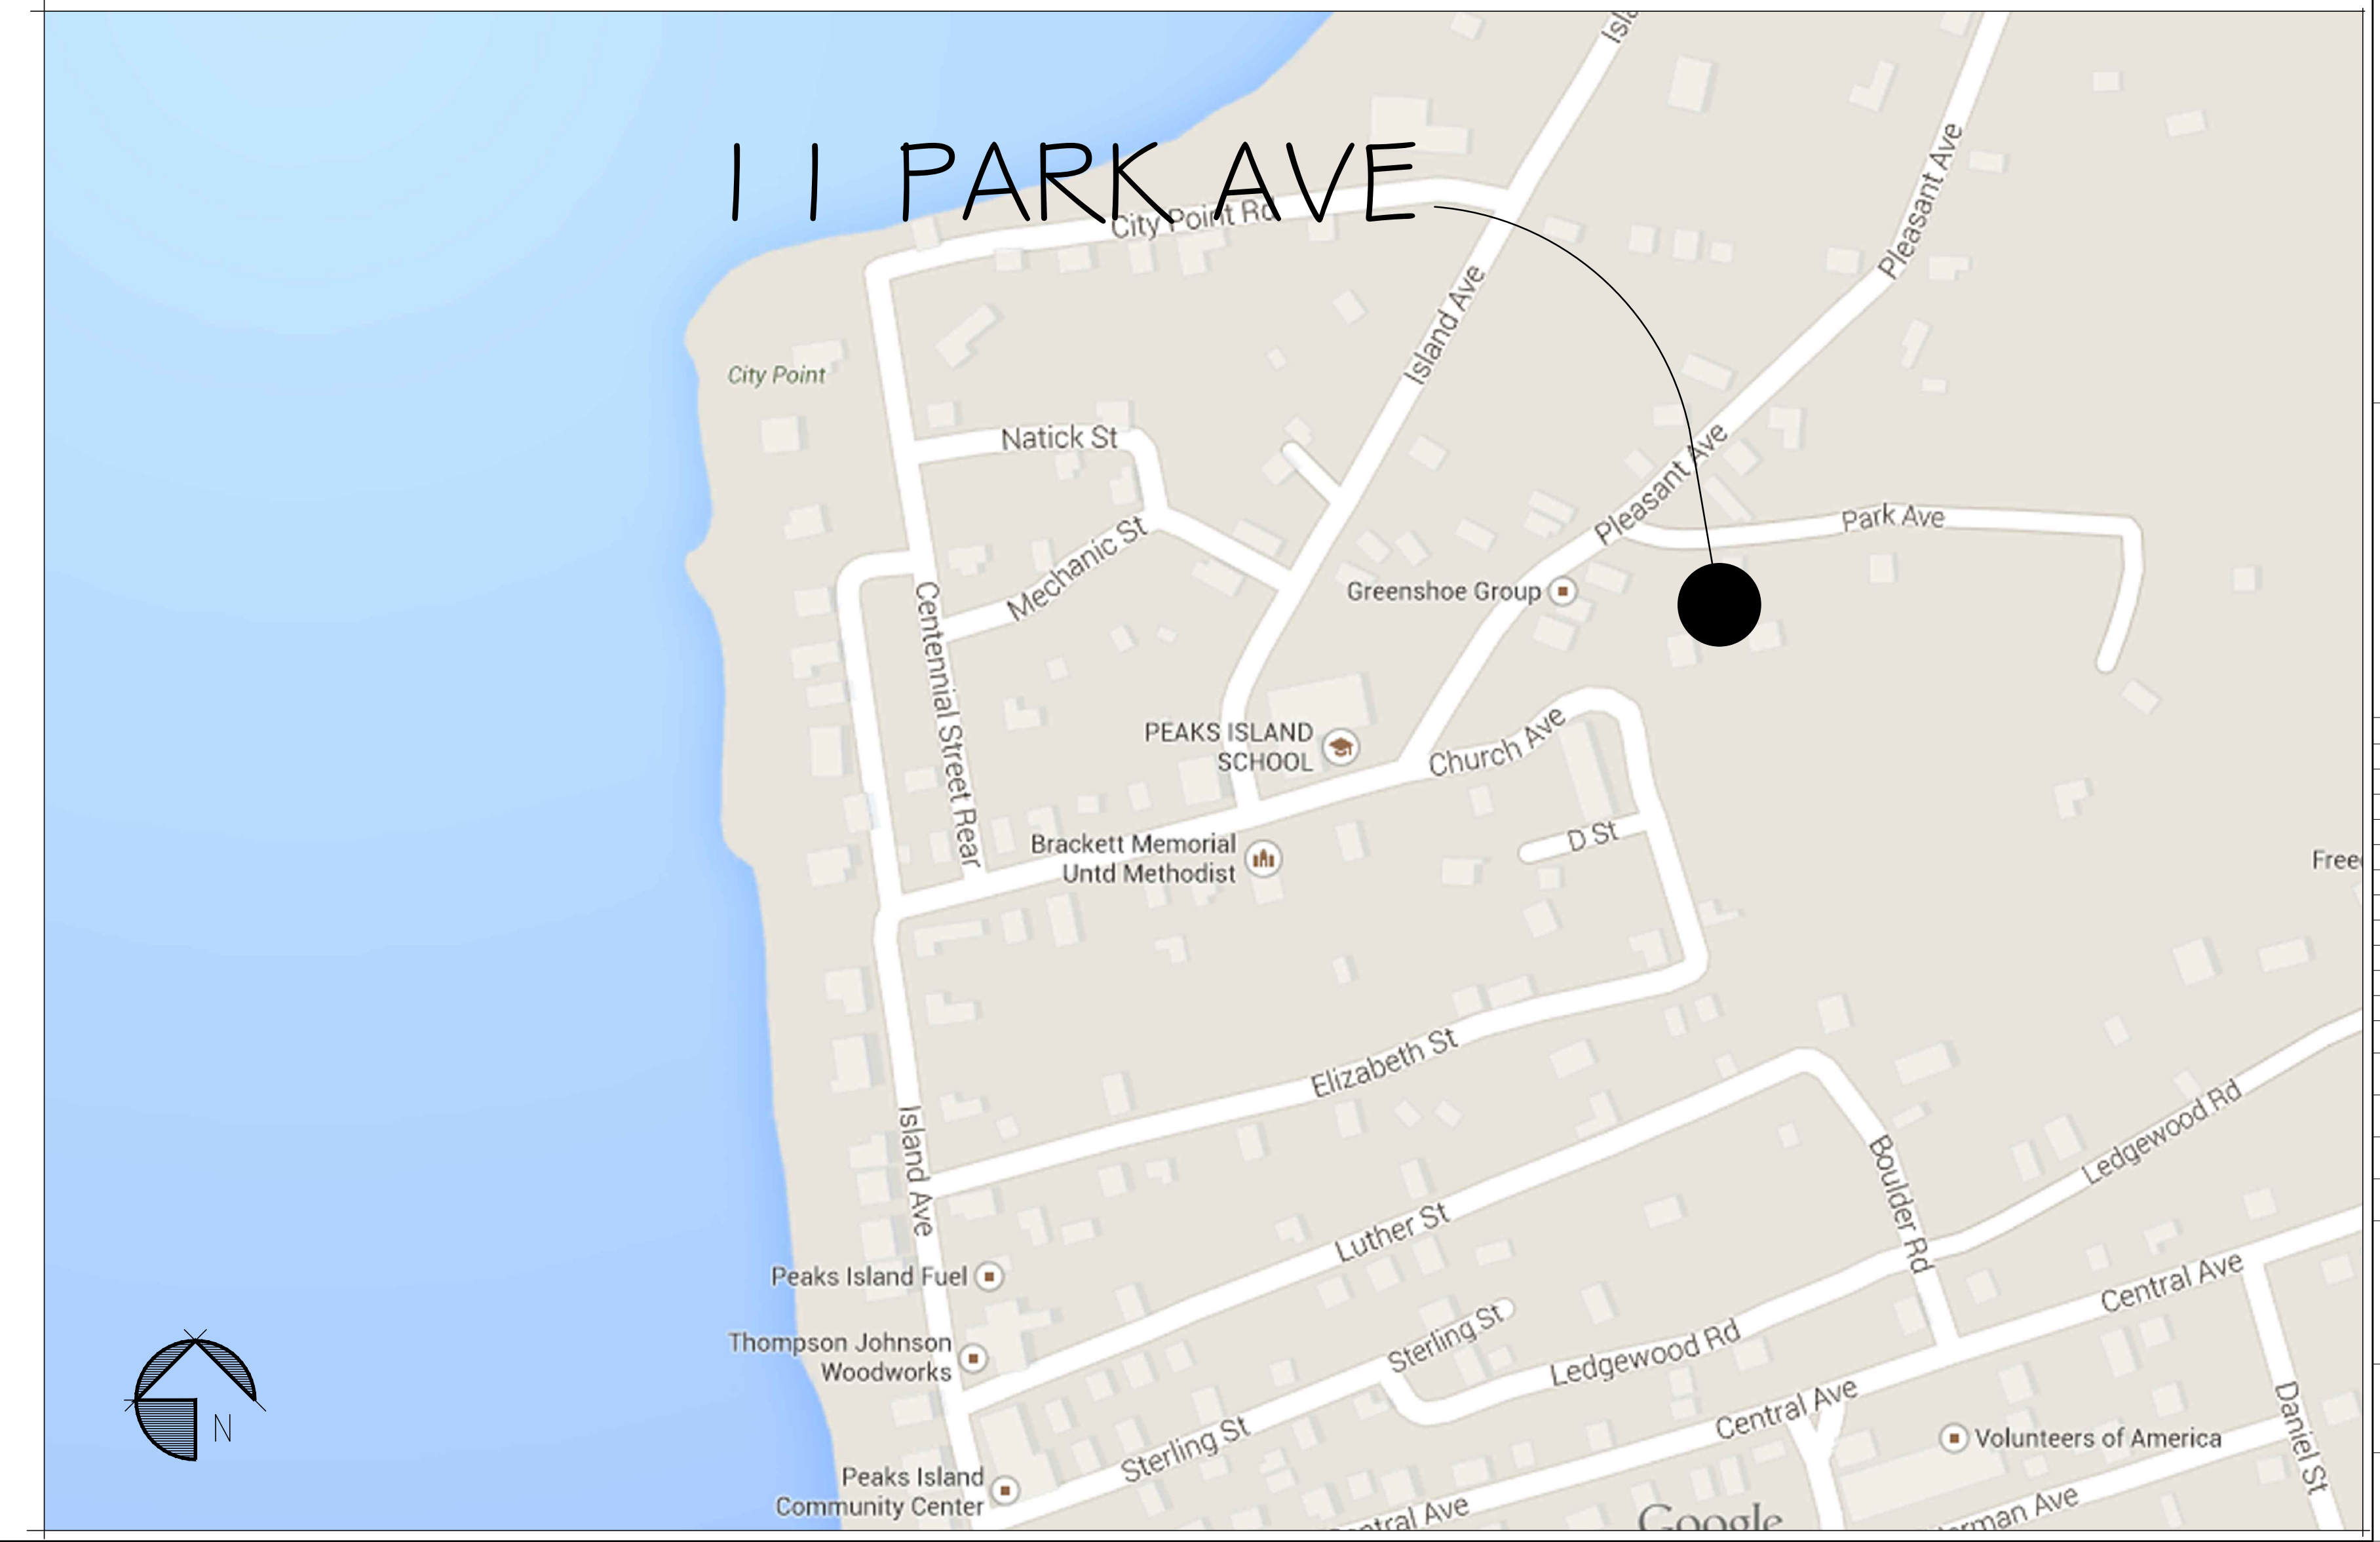

#### MELDEAU RESIDENCE

11 PARK AVE  
PEAKS ISLAND  
PORTLAND, MAINE

#	DATE	DESCRIPTION
REVISIONS		

Date Issued	4.4.14
Project Number	14201
Drawing Scale	AS NOTED
SHEET NAME	

#### TITLE SHEET

Drawn By	KJS
Checked By	JCC

# A0.0

IF THIS SHEET IS NOT 24 X 36 IT IS A REDUCED SCALE PRINT - SCALE ACCORDINGLY