



DOOR NO.	DOOR LOCATION	DOOR SIZE	LHD SET	DOOR		FRAME		DETAILS	FIRE LABEL	REMARKS
				THK.	MATL.	TYPE	MATL.			
100	VESTIBULE TO EXTERIOR	3'-0" x 6'-0"	SEE 0710	1 3/4"	HM	1	HM	1		
101	LOBBY TO VESTIBULE	3'-0" x 6'-0"	SEE 0710	1 3/4"	HM	1	HM	1		
102	FOYER TO CLOSET	3'-0" x 6'-0"	SEE 0710	1 3/4"	H.C.	1	HM	1		1 SEE A-200 WINDOW ELEVATIONS
103	LOBBY TO RECEPTION	3'-0" x 6'-0"	21	1 3/4"	WD./GL.	3	WD.	5		
104	RECEPTION TO OFFICE	3'-0" x 6'-0"	15	1 3/4"	WD./GL.	3	WD.	5		
105	CORRIDOR TO OFFICE	3'-0" x 6'-0"	6	1 3/4"	HM	1	HM	4		
106	CORRIDOR TO EXAM #104	3'-0" x 6'-0"	4	1 3/4"	HM	1	HM	4		
107	CORRIDOR TO EXAM #105	3'-0" x 6'-0"	4	1 3/4"	HM	1	HM	4		
108	STORAGE TO CORRIDOR	3'-0" x 6'-0"	8	1 3/4"	SC.WD.	3	WD.	5		
109	CORRIDOR TO EXAM #107	3'-0" x 6'-0"	8	1 3/4"	SC.WD.	3	WD.	5		45 MIN.
110	CORRIDOR TO EXAM #108	3'-0" x 6'-0"	8	1 3/4"	SC.WD.	3	WD.	5		
111	CORRIDOR TO EXAM #109	3'-0" x 6'-0"	8	1 3/4"	SC.WD.	3	WD.	5		
112	CORRIDOR TO TOILET	3'-0" x 6'-0"	8	1 3/4"	SC.WD.	3	WD.	5		
113	LOBBY TO CHECK-OUT	3'-0" x 6'-0"	8	1 3/4"	SC.WD.	3	WD.	5		
114	LOBBY TO MECH. CL.	3'-0" x 6'-0"	8	1 3/4"	SC.WD.	3	WD.	5		
115	LOBBY TO VESTIBULE	3'-0" x 6'-0"	SEE 0710	1 3/4"	HM	1	HM	1		NO SHELLS
116	EXTERIOR TO VESTIBULE	3'-0" x 6'-0"	SEE 0710	1 3/4"	HM	1	HM	1		NO SHELLS
117	CORRIDOR TO VESTIBULE	3'-0" x 6'-0"	SEE 0710	1 3/4"	HM	1	HM	1		UNDERDOOR REFER TO MECHANICAL
118	CORRIDOR TO WOMEN	3'-0" x 6'-0"	8	1 3/4"	HM/SL	1	HM	4		
119	CORRIDOR TO MEN	3'-0" x 6'-0"	8	1 3/4"	HM/SL	1	HM	4		
120	CORRIDOR TO JANITORIAL	3'-0" x 6'-0"	8	1 3/4"	WD.	3	WD.	5		
121	MECHANICAL TO EXTERIOR	3'-0" x 6'-0"	8	1 3/4"	WD./GL.	3	WD.	5		
122	DEL. TANK TO EXTERIOR	3'-0" x 6'-0"	10	1 3/4"	HM	1	HM	1		FIRE RATED GLAZING
123	CORRIDOR TO COMMUNITY RM	3'-0" x 6'-0"	10	1 3/4"	HM	1	HM	1		
124	CORRIDOR TO OFFICE	3'-0" x 6'-0"	15	1 3/4"	WD./GL.	3	WD.	5		UNDERDOOR REFER TO MECHANICAL
125	OFFICE TO OFFICE	3'-0" x 6'-0"	15	1 3/4"	WD.	3	WD.	5		
126	LOBBY TO VESTIBULE	3'-0" x 6'-0"	SEE 0710	1 3/4"	HM	1	HM	1		NO SHELLS
127	EXTERIOR TO VESTIBULE	3'-0" x 6'-0"	SEE 0710	1 3/4"	HM	1	HM	1		NO SHELLS
128	EXTERIOR TO SETTING	3'-0" x 6'-0"	SEE 0710	1 3/4"	HM	1	HM	1		NO SHELLS
129	CORRIDOR TO C.L.C.	3'-0" x 6'-0"	4	1 3/4"	SC./WD.	3	HM	1		
130	CORRIDOR TO EXTERIOR	3'-0" x 6'-0"	SEE 0710	1 3/4"	HM	1	HM	1		
131	APARTMENT TO APARTMENT	3'-0" x 6'-0"	18	1 3/4"	HM/INSUL.	1	HM	4		
132	FOYER TO CLOSET	3'-0" x 6'-0"	18	1 3/4"	H.C.	3	WD.	5		
133	BEDROOM TO CLOSET	3'-0" x 6'-0"	17	1 3/4"	H.C.	3	WD.	5		
134	CL. TO BEDROOM	3'-0" x 6'-0"	17	1 3/4"	H.C.	3	WD.	5		BIFOLD
135	CL. TO BEDROOM	3'-0" x 6'-0"	20	1 3/4"	H.C.	3	WD.	5		BIFOLD
136	BATH TO BEDROOM	3'-0" x 6'-0"	20	1 3/4"	H.C.	3	WD.	5		
137	CL. TO BEDROOM	3'-0" x 6'-0"	20	1 3/4"	H.C.	3	WD.	5		
138	BATH TO Foyer	3'-0" x 6'-0"	18	1 3/4"	H.C.	3	WD.	5		UNDERDOOR REFER TO MECHANICAL
139	FOYER TO W/O CL.	3'-0" x 6'-0"	18	1 3/4"	H.C.	3	WD.	5		
140	FOYER TO W/O CL.	3'-0" x 6'-0"	20	1 3/4"	H.C.	3	WD.	5		
141	BEDROOM TO CLOSET	3'-0" x 6'-0"	20	1 3/4"	H.C.	3	WD.	5		

DOOR TYPES

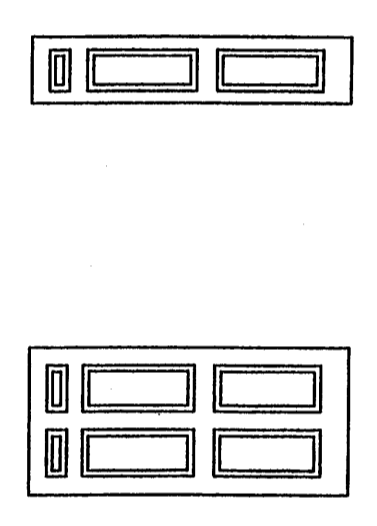

- A RAISED PANEL
- B RAISED PANEL
- C DIVIDED LIGHT
- D FLUSH
- E SIDE BEEK
- F TOP HALF GLAZED


FRAME TYPES

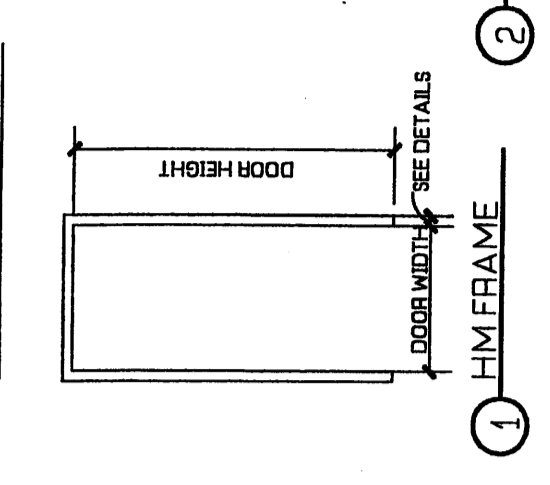


- 1 HM FRAME
- 2 NOT USED
- 3 WOOD FRAME

NOTES


1. FIRE RATED DOORS TO HAVE MAX. 1/8" UNDERCUT FROM BOTTOM OF DOOR TO FINISHED FLOOR SURFACE OR THRESHOLD BELOW.

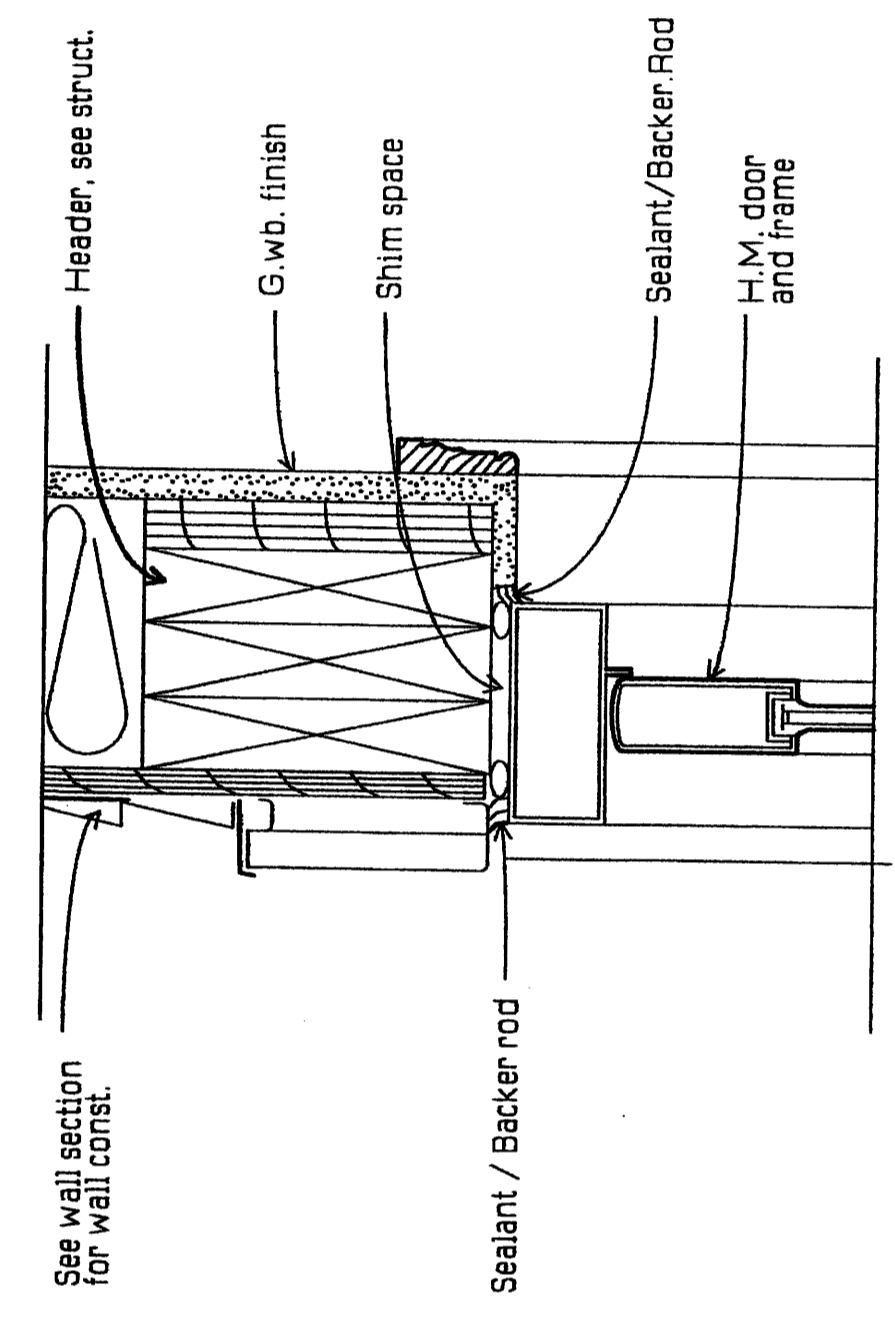


1 Exterior Door Head (Jamb Sim.)  
Scale: 3" = 1'-0"

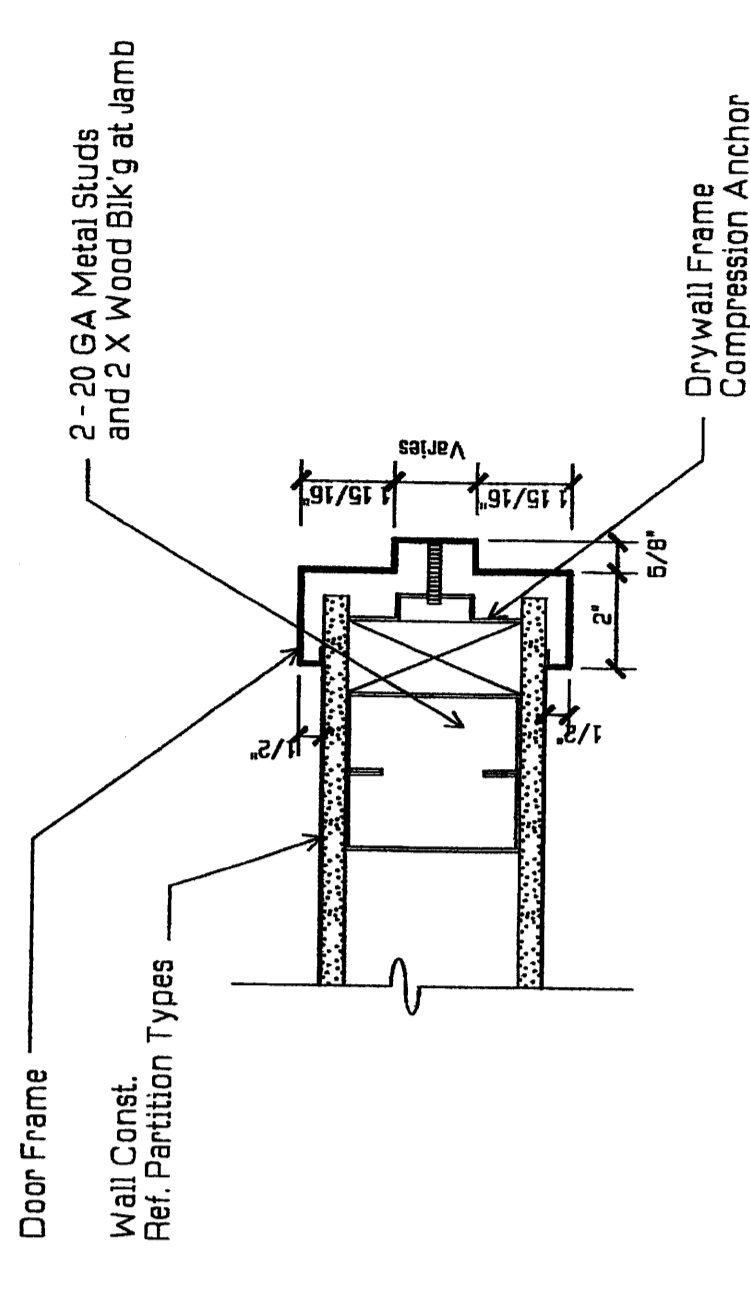


4 Typical Int. Door Jamb/Head Sim.  
Scale: 3" = 1'-0"

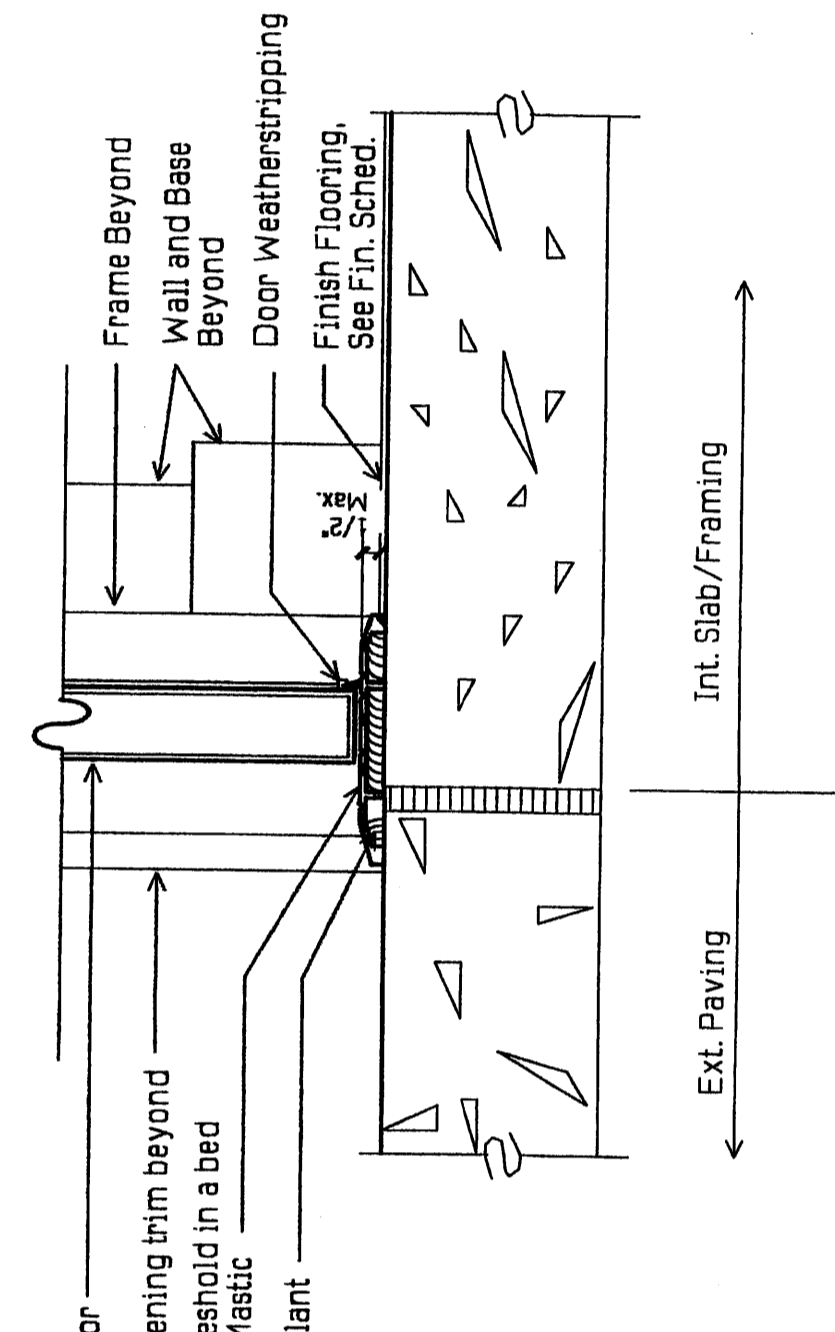

2 Threshold @ Exterior Door  
Scale: 3" = 1'-0"

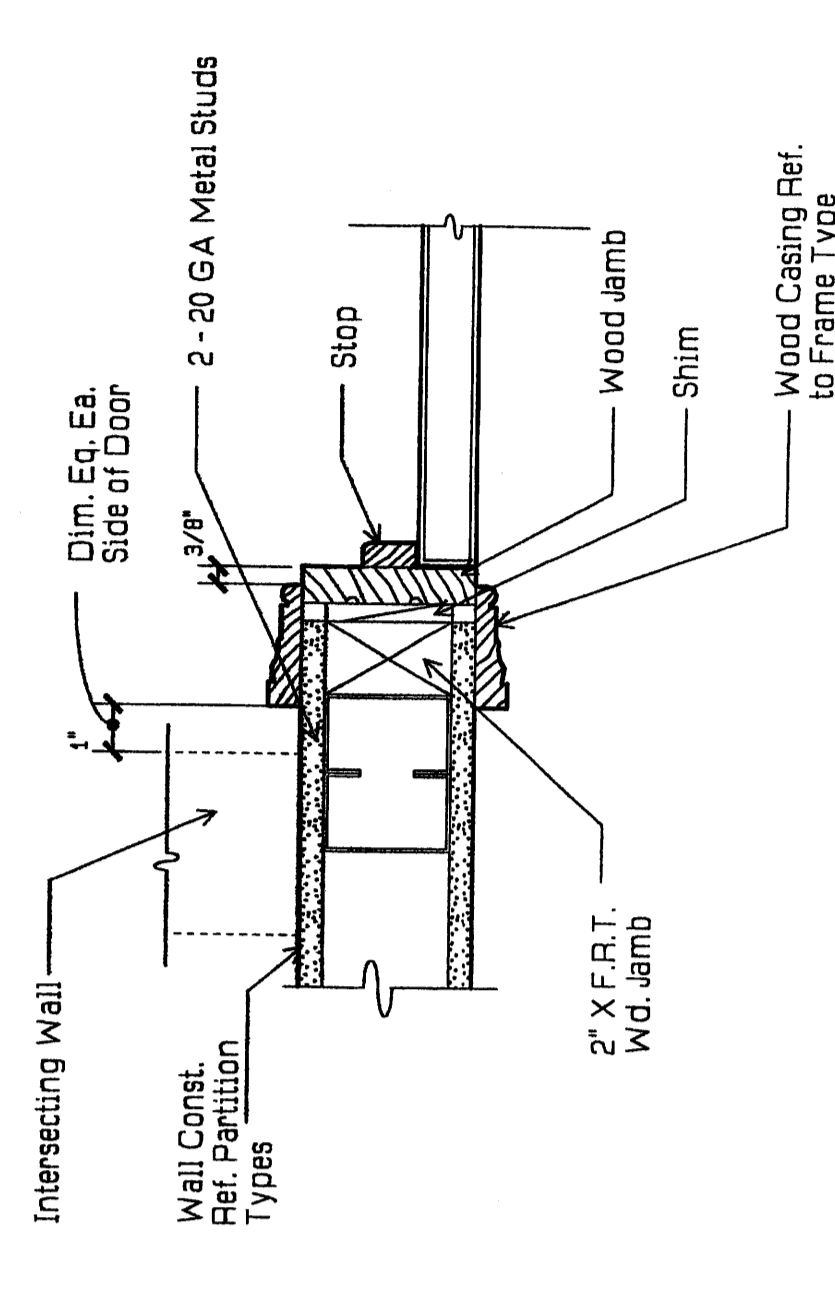

5 Typical Wood Frame Jamb/Head Sim.  
Scale: 3" = 1'-0"

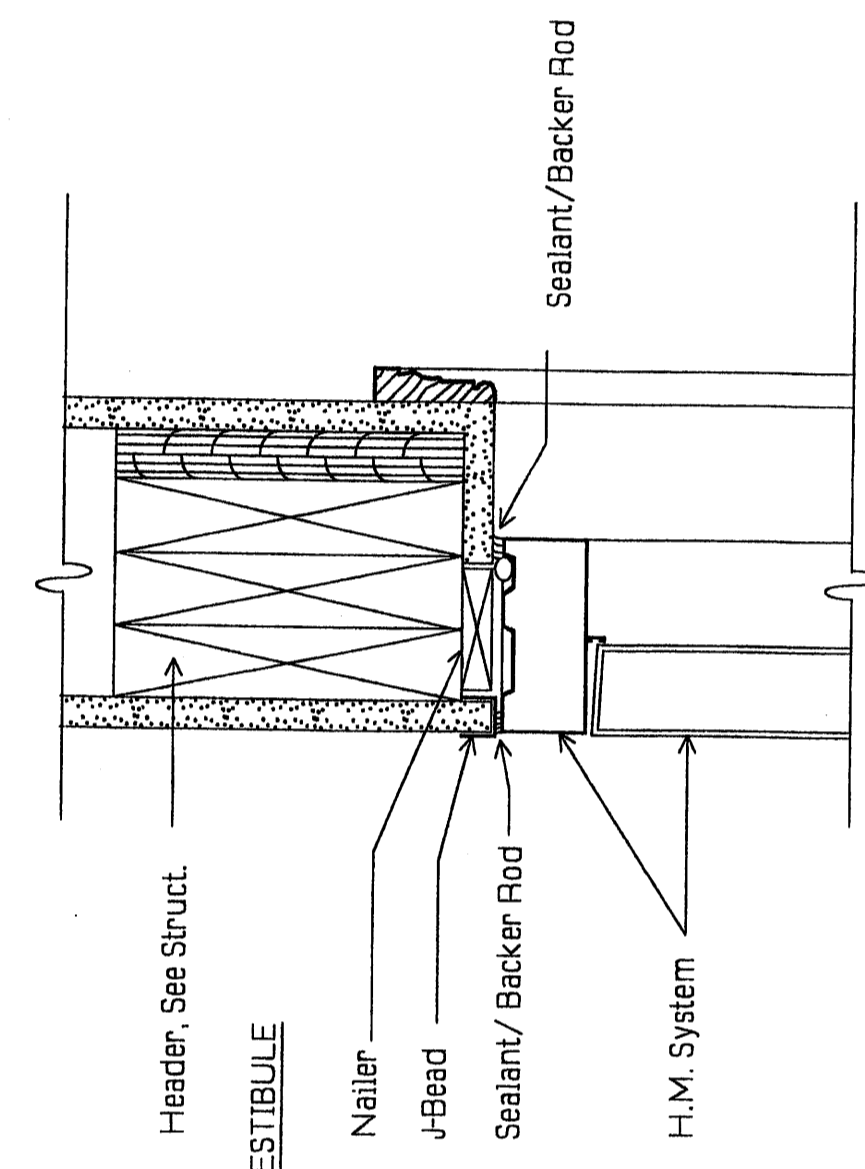

3 Typ. Interior Door Head  
Scale: 3" = 1'-0"

Revisors	No.	Date

Project: PEAKS ISLAND V.O.A.  
SENIOR HOUSING FACILITY  
H.U.D. Project # 024-EE058

Central Avenue  
Peaks Island, Maine

Drawing Title  
DOOR SCHEDULE  
AND DETAILS

Tsomicides Associates  
Architects and Planners  
385 Elliot Street  
Newton Upper Falls, MA 02464  
(617) 895-7774  
Fax (617) 895-495

DATE: 02/23/04  
SCALE: AS NOTED  
DRAWING NUMBER: A-600