

ROB AND REBECCA BUNTON
TOLMAN HEIGHTS COTTAGE

LYNDON AVENUE
PEAKS ISLAND, MAINE 04108

JAMES W. GREENWELL, AIA, PLLC
ARCHITECT

130 ISLAND AVENUE
PEAKS ISLAND, ME 04108

VOICE 207-766-2509
CELL 202-607-8976

MAINE REGISTERED ARCHITECT

ANDREW M. JACKSON, P.E.
JACKSON ENGINEERING
11 LUTHER STREET
PEAKS ISLAND, ME 04108
207-200-6106
JXENGINEERING.COM

professional seal

consultants


ISSUE	DATE
PERMITS	9/4/2013

DATE: SEPTEMBER 4, 2013

SCALE: 1/4" = 1'-0"

**FIRST FLOOR
FRAMING PLAN**

S1.1

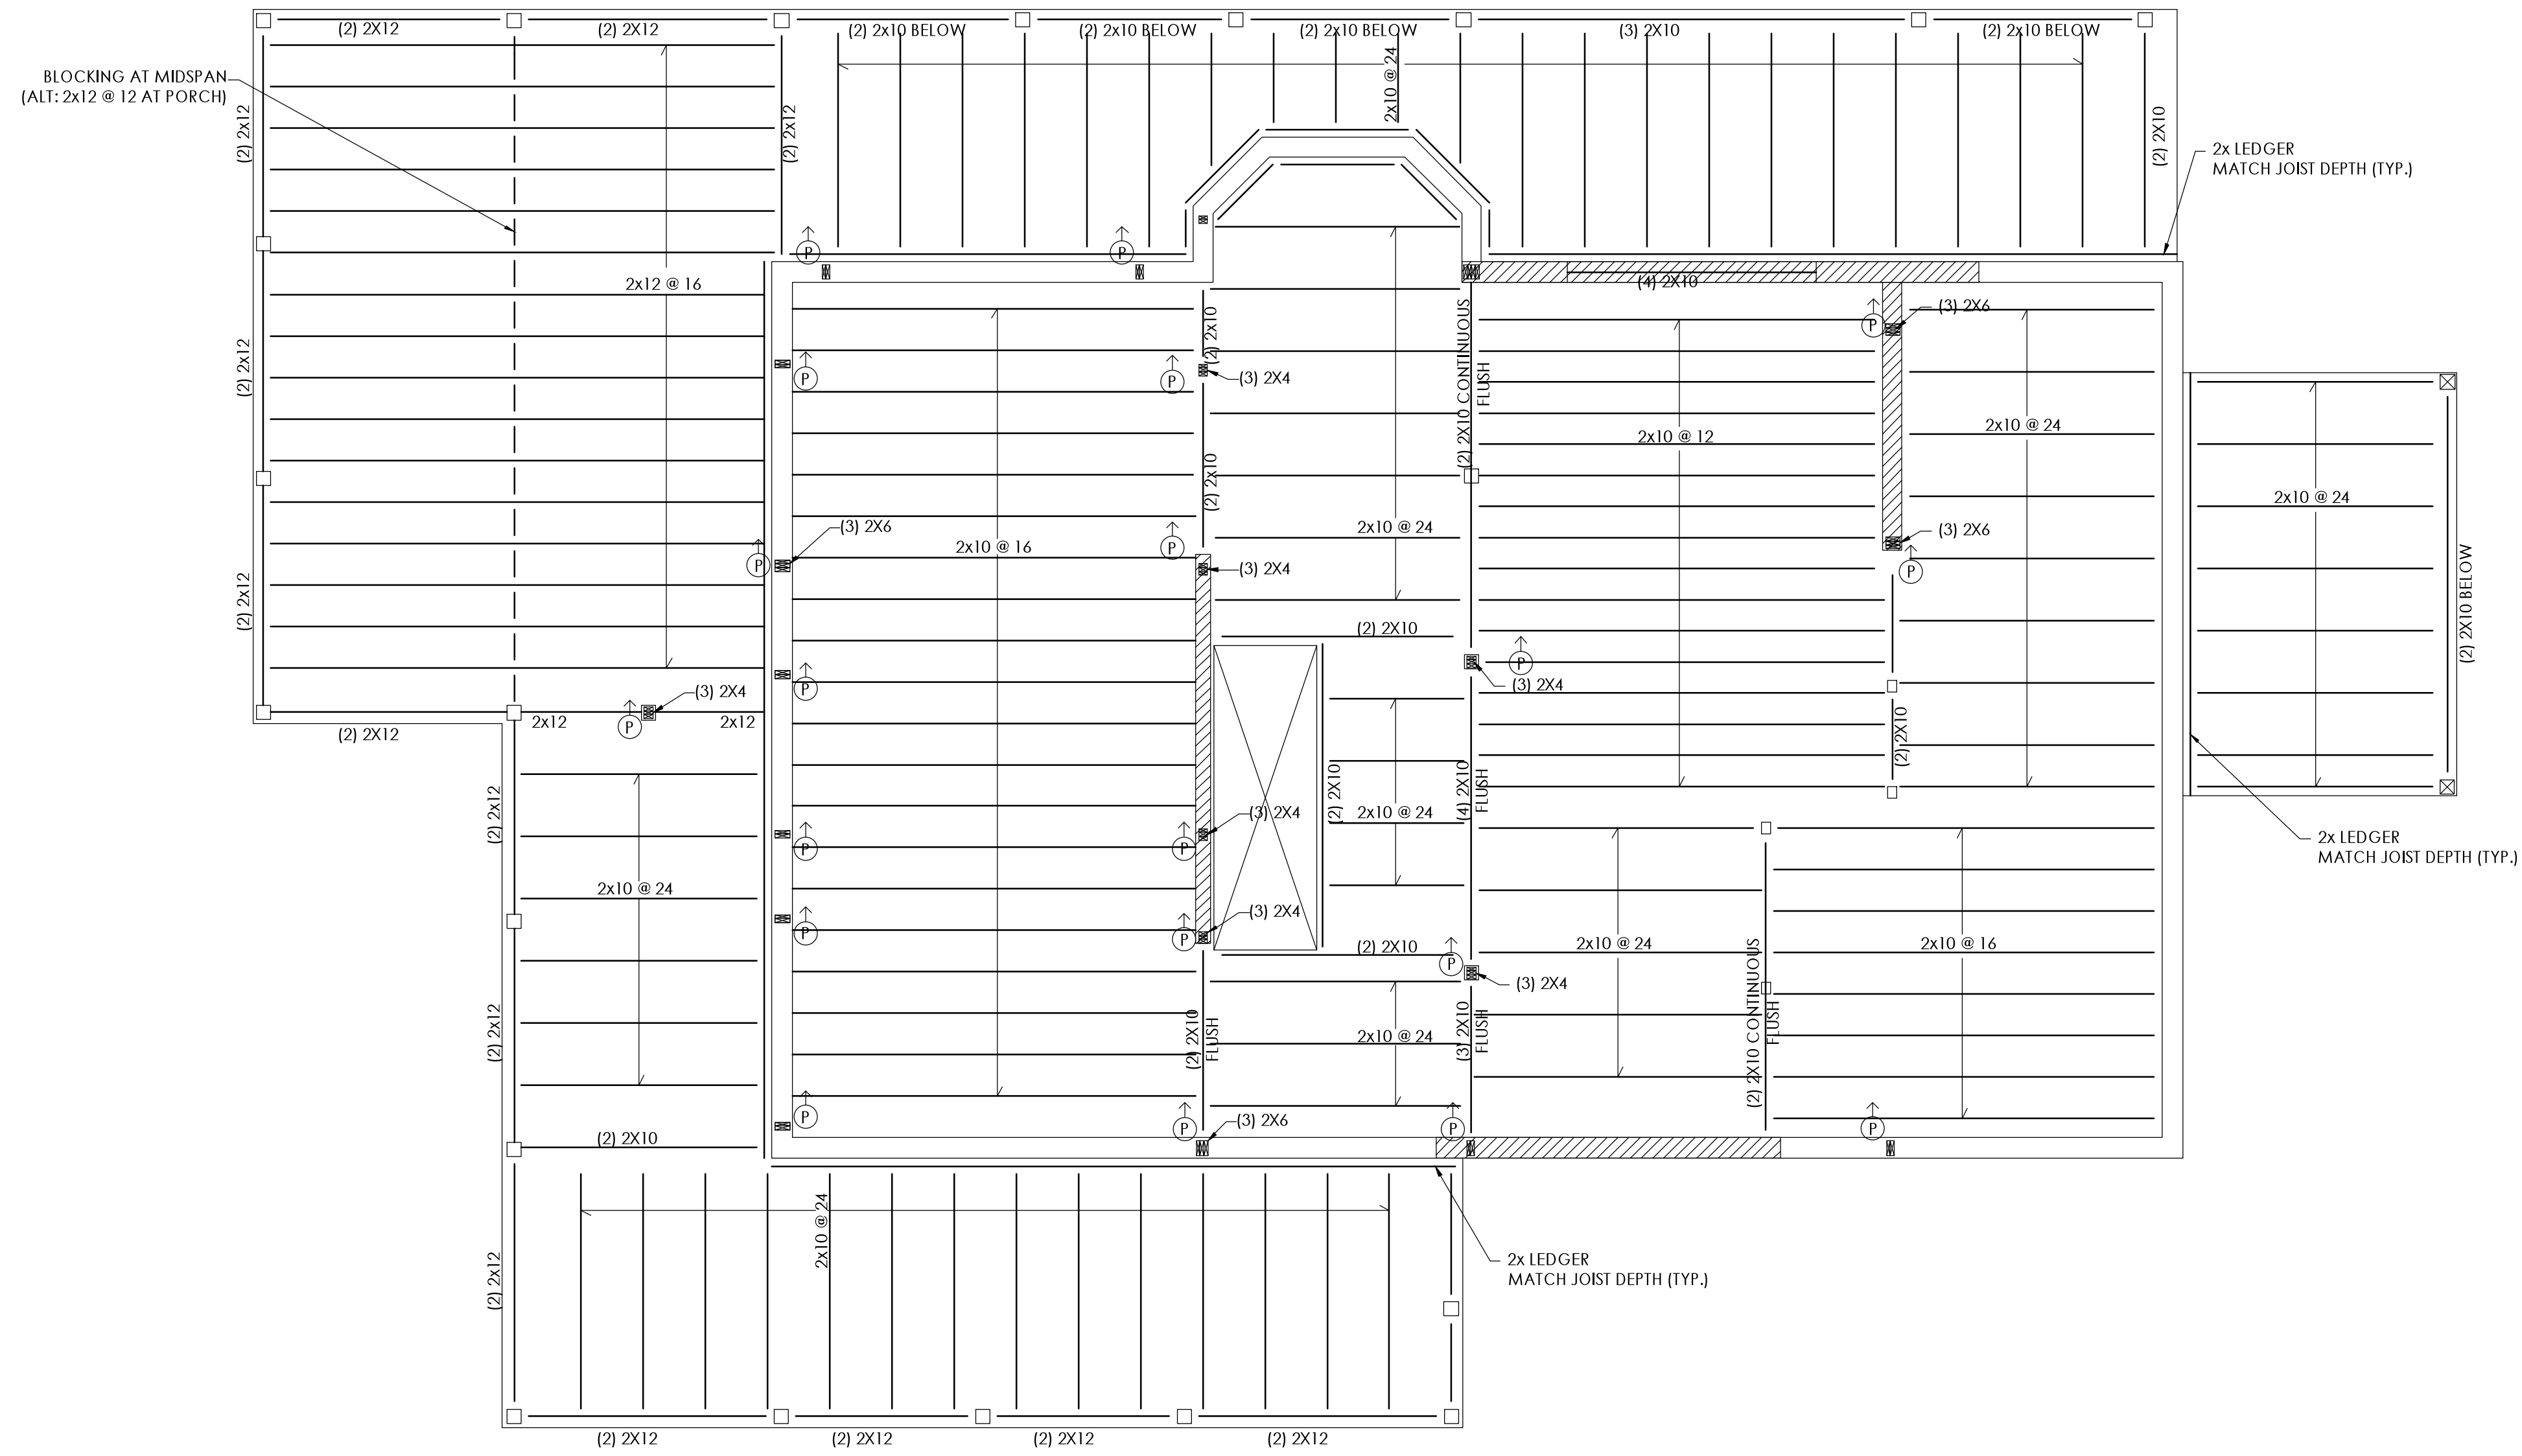

NOTE:
ALL FRAMING NOT LABELED TO BE 2x10, TYP.
ALL POSTS NOT LABELED TO BE (2) 2x4 OR (2) 2x6 (MATCH WALL STUD DEPTH)
ALL DECK / PORCH POSTS TO BE PRESSURE TREATED

1
SCALE: 1/8" = 1'-0"

FIRST FLOOR FRAMING PLAN

