

GENERAL NOTES:
 1. SEE GENERAL NOTES, PLAN REFERENCES, AND PARCEL INFORMATION ON SHEET C2.0.
 2. ALL WORK WITHIN 75' OF THE HIGHEST ANNUAL TIDE WILL REQUIRE A MAINE DEP PERMIT-BY-RULE.

EXISTING	LEGEND	PROPOSED
---	PROPERTY LINE	---
---	ABUTTER LOT LINE	---
---	EASEMENT LINE	---
---	SANITARY SEWER LINE	SS
---	WATERLINE	W
---	WATER SHUTOFF	W*
---	WATER LINE VALVE	W* </td
---	GAS LINE	G
---	GAS VALVE	G*
---	OVERHEAD UTILITY LINE	OHU
---	UNDERGROUND UTILITY LINE	UGU
---	UTILITY POLE	UP
---	STORMWATER CLEANOUT	FD
---	FOUNDATION DRAIN	FD
---	UNDERDRAIN	UD
---	STORM DRAIN	SD
---	CULVERT	---
---	CATCH BASIN / DRAINAGE MANHOLE	---
---	BUILDING	---
---	METAL FENCE/RAILING	---
---	EDGE OF PAVEMENT	---
---	EDGE OF CONCRETE	---
---	RIPRAP	---
---	SILT FENCE	SF
---	STABILIZED CONSTRUCTION ENTRANCE	---
---	TREELINE	---

WALSH
 ENGINEERING ASSOCIATES, INC.
 One Karen Dr., Suite 2A | Westbrook, Maine 04092
 ph: 207.553.9898 | www.walsh-eng.com
 Copyright © 2016

STATE OF MAINE
 SILAS W. CANAVAN
 No. 12639
 9/15/17



Spirm and Gulliver Residence
 7 Diamond Pass
 Peaks Island, Maine
Sam Sprin & Kate Gulliver
 61 Chandler Street, Apt. 2
 Boston, MA

Rev.	Date	Description	Drawn	Check

Sheet Title:
Grading, Drainage, and Erosion Control Plan

Job No.: 346 Sheet No.:
 Date: June 15, 2017
 Scale: 1" = 10'
 Drawn: SWC
 Checked: WRW

C3.0

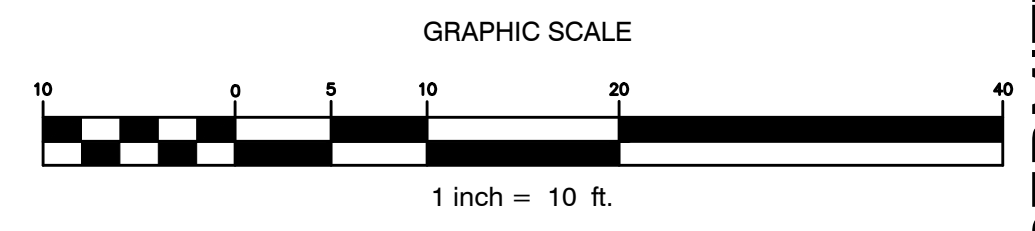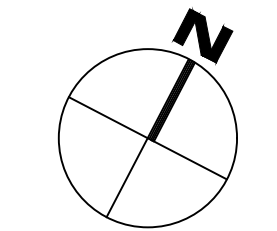

PERMITTING SET

DATE: 7/20/2017 10:00 AM FILE: C:\Users\jswalsh\Documents\Projects\170615\170615.dwg