

**Rachel Conly**  
Architectural Design  
26 Sterling Street  
Peaks Island, Maine 04108  
207.766.5625


**Proposed Second  
Floor Power Plan**

**PROJECT**  
**Branson Residence**  
5 Beach Road  
Peaks Island, Me.  
04108

DATE	REVISED
11.12.13	

SCALE	DRAWN BY
1/4" = 1'-0"	Rachel

NOTES

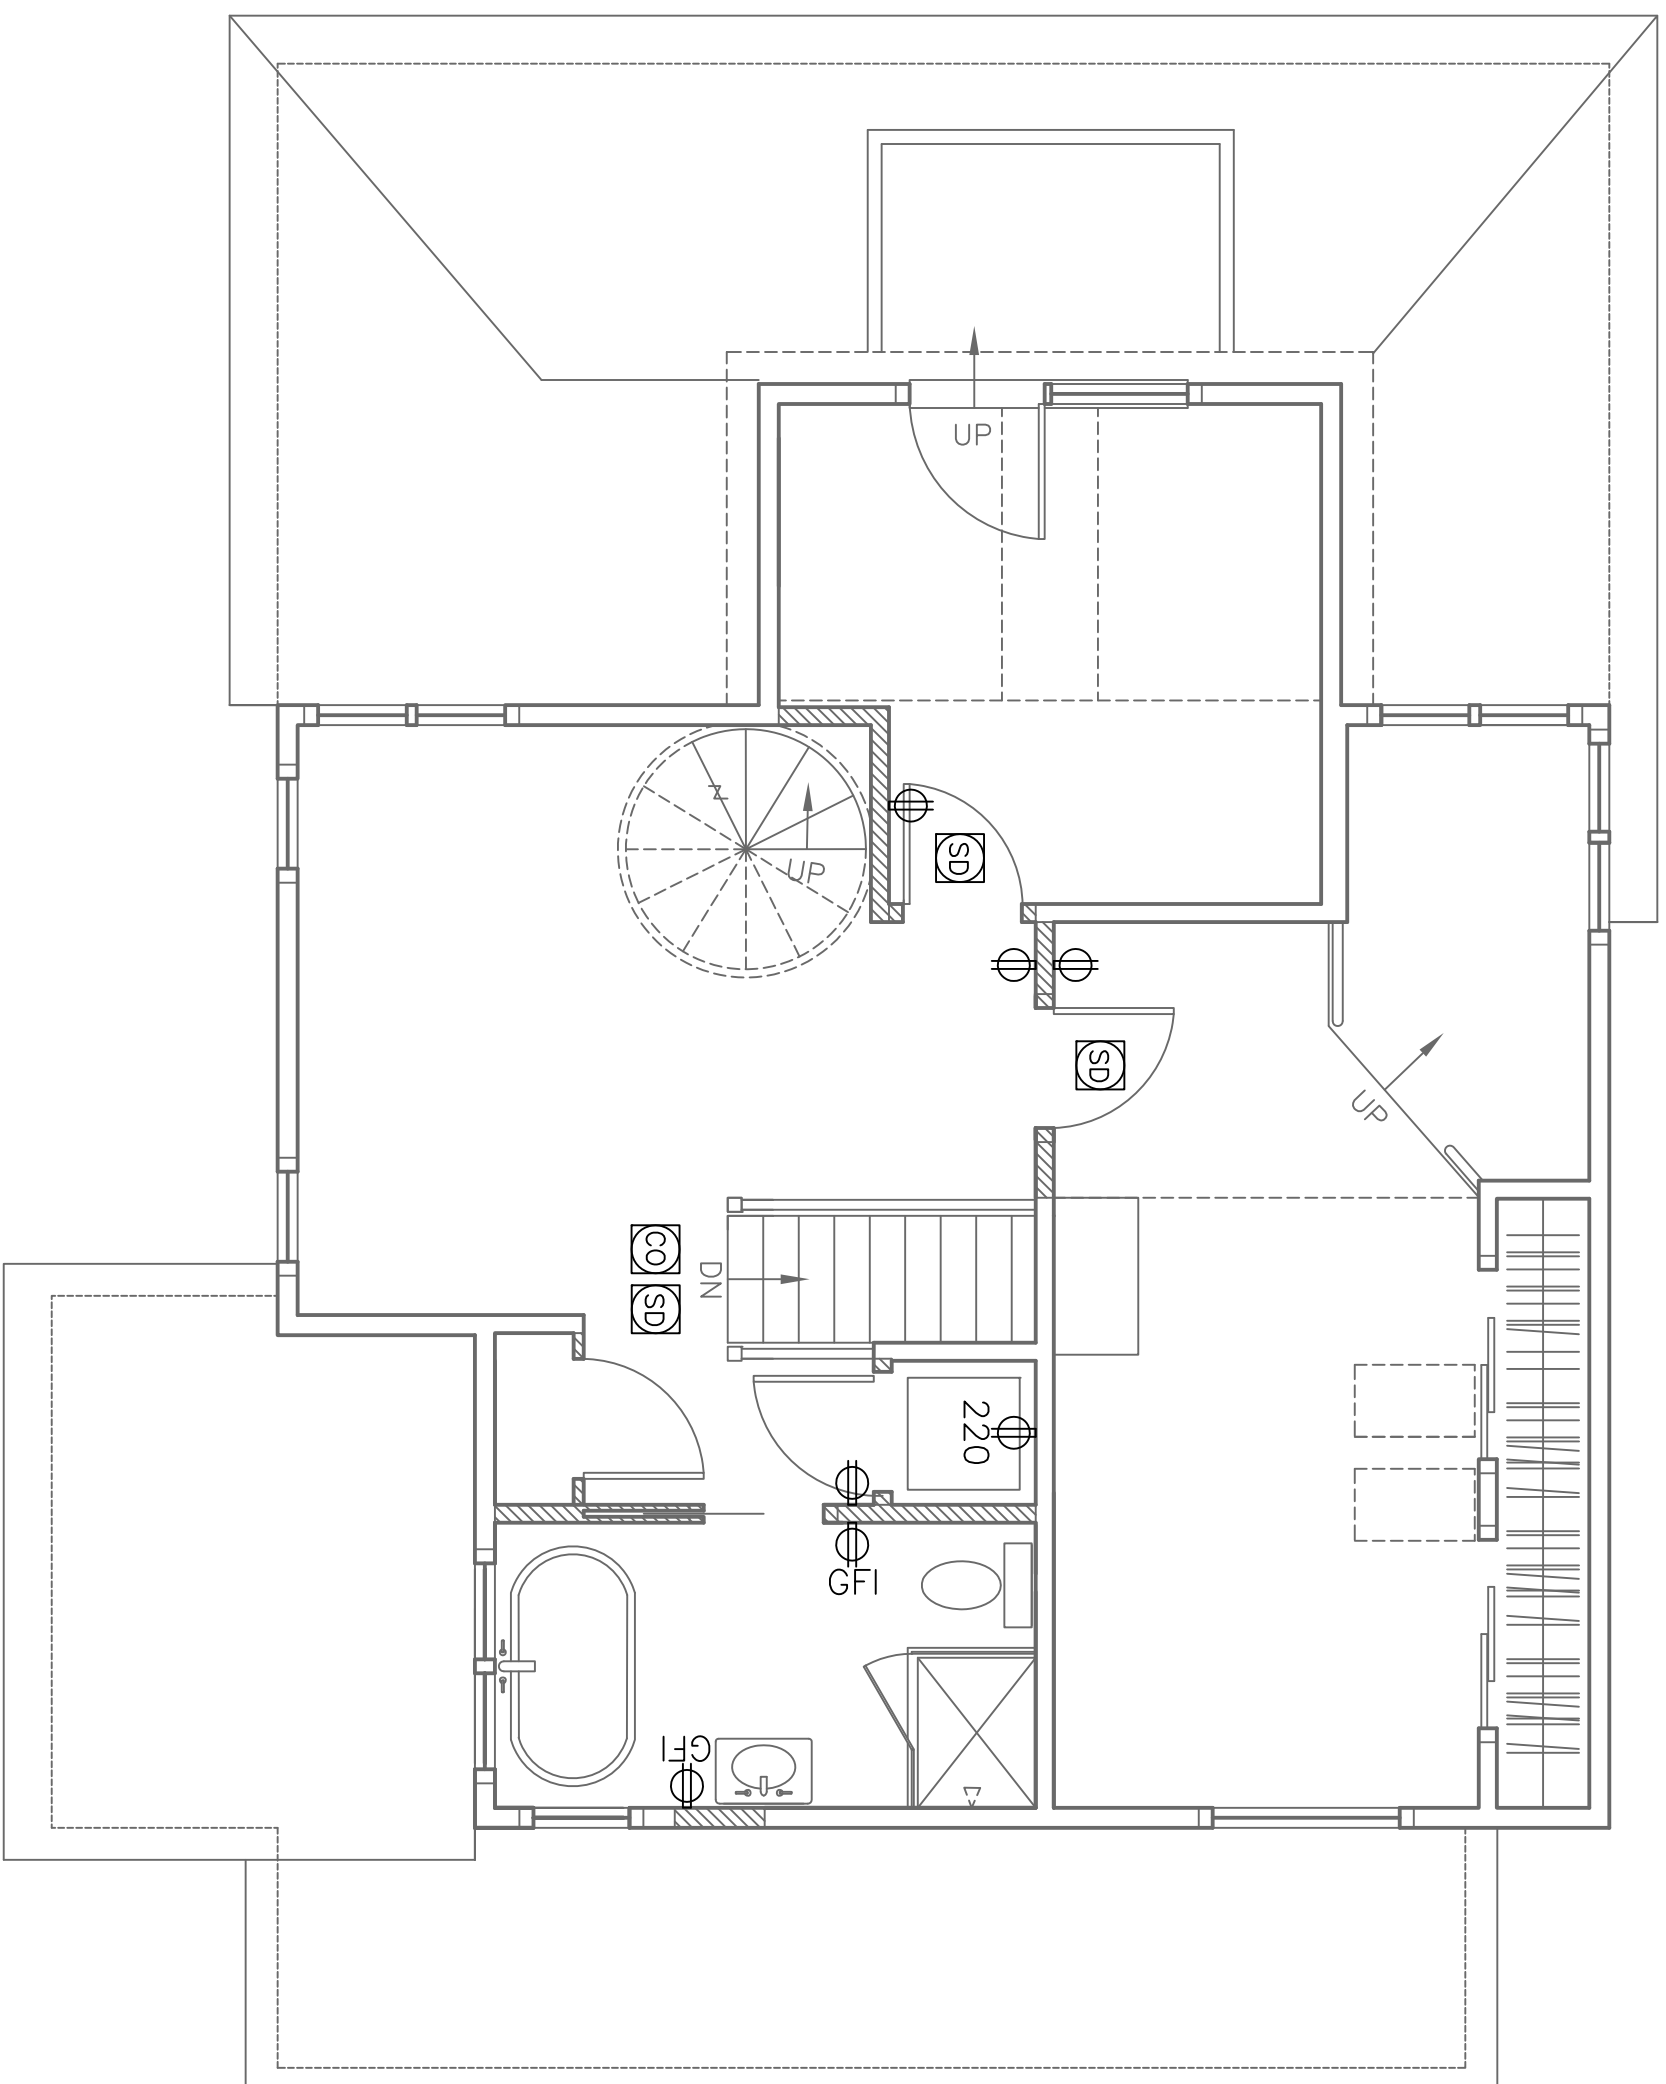

**A** Proposed Second Floor Power Plan  
1/4" = 1'-0"