





Reviewed for Code Compliance
Inspections Division
Approved with Conditions

Date: 12/17/14

Rachel Conly
Architectural Design

26 Sterling Street
Peaks Island, Maine 04108
207.766.5625

Proposed Second Floor Plan

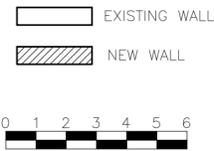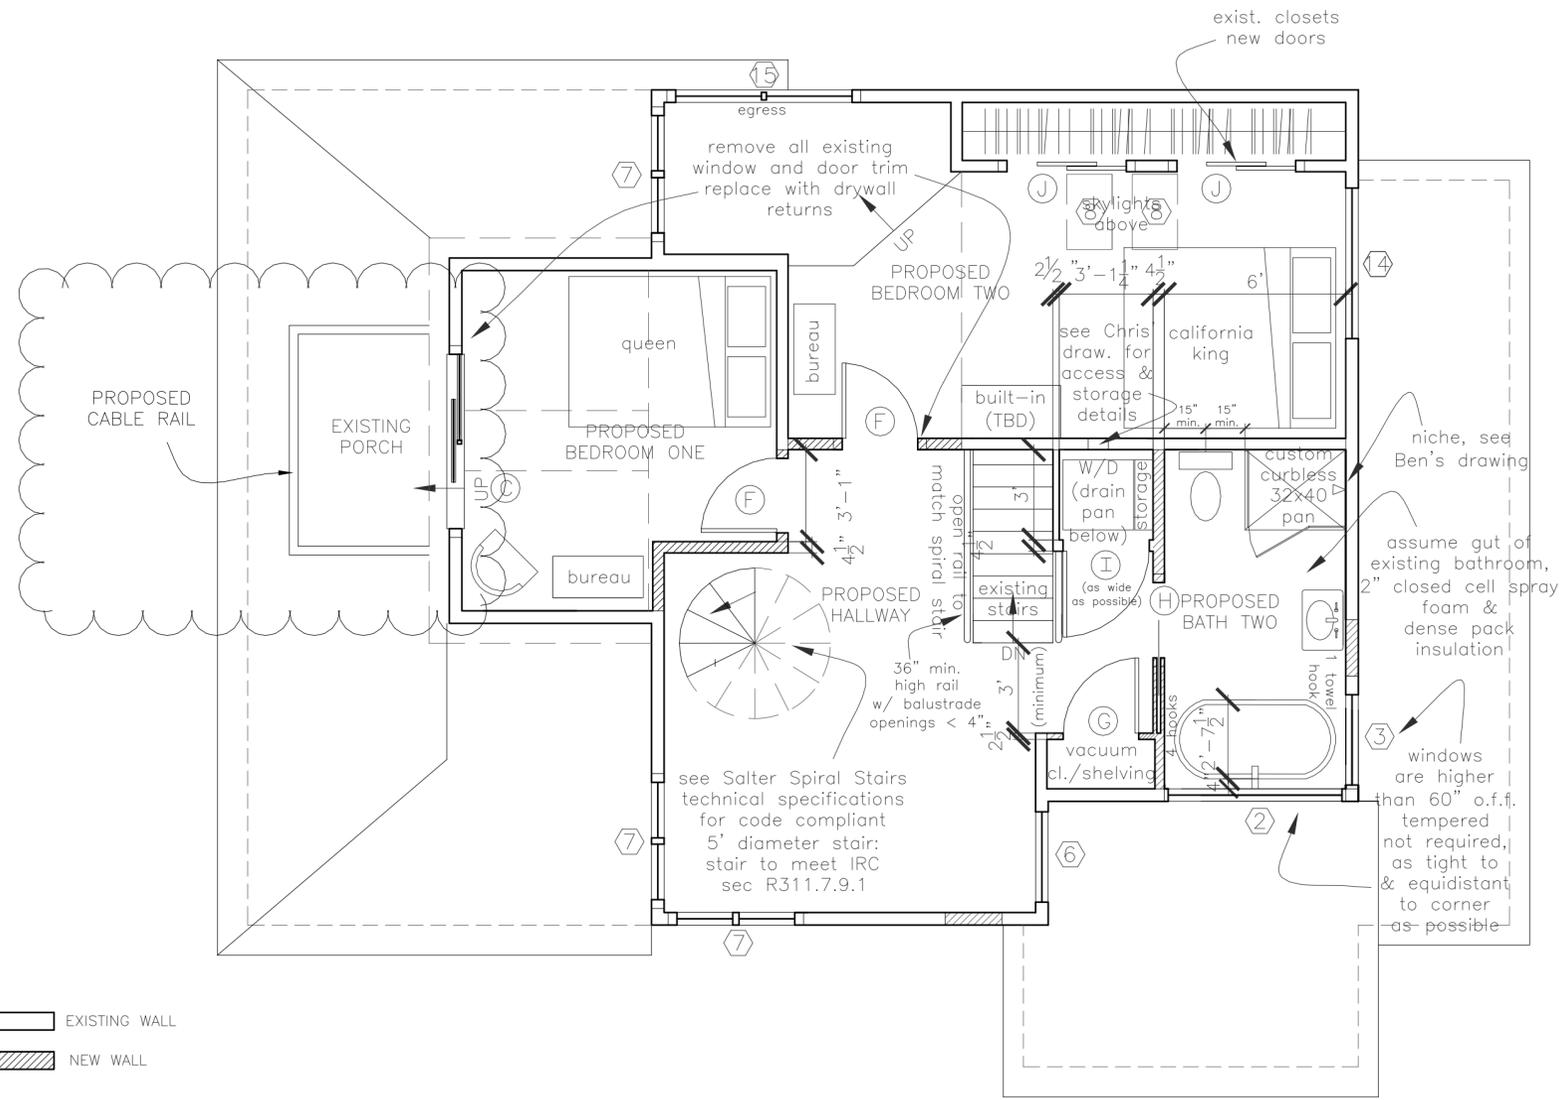

PROJECT

Branson Residence

**5 Beach Road
Peaks Island, Me.
04108**

| | | | |
|------|--------|---------|-----------------------------|
| DATE | 5.9.14 | REVISED | 5.22.14 10.30.14 7.31.14 |
|------|--------|---------|-----------------------------|

| | | | |
|-------|--------------|----------|-----------------|
| SCALE | 1/4" = 1'-0" | DRAWN BY | Rachel & Harvey |
|-------|--------------|----------|-----------------|

NOTES

A Proposed Second Floor
 1/4" = 1'-0"

A10