


1 EXISTING SECOND FLOOR PLAN
 A1.2 1/4" = 1'-0"

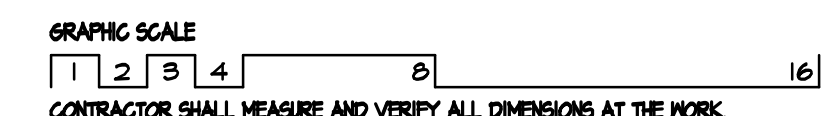

CONTRACTOR SHALL MEASURE AND VERIFY ALL DIMENSIONS AT THE WORK.
 THIS DRAWING IS A PART OF A FULL SET OF DRAWINGS COMPRISING THE CONTRACT DOCUMENTS
 FOR THE WORK OF THIS PROJECT. THE ARCHITECT/OWNER ACCEPTS NO RESPONSIBILITY FOR THE
 CONTRACTOR'S ERRORS OR OMISSIONS IF EACH TRADE DOES NOT HAVE THE FULL SET OF
 DRAWINGS AND SPECIFICATIONS.

COPYRIGHT 2014 ©
 THE MATERIAL CONTAINED IN THESE DRAWINGS AND THE DESIGN THEY ARE INTENDED TO CONVEY ARE THE
 EXCLUSIVE PROPERTY OF KEVIN BROWNE ARCHITECTURE LLC. POSSESSION AND USE HEREOF IS GRANTED ONLY
 CONFIDENTIALLY IN CONNECTION WITH CONSTRUCTION OF THE BUILDING DEPICTED HEREIN AS AUTHORIZED
 BY KEVIN BROWNE ARCHITECTURE LLC. THE RECIPIENT AGREES TO ABIDE BY THESE RESTRICTIONS. ANY USE,
 REPRODUCTION OR DISCLOSURE OF ANY INFORMATION, IN WHOLE OR IN PART, CONTAINED HEREIN, WITHOUT
 WRITTEN PERMISSION OF KEVIN BROWNE ARCHITECTURE LLC, IS EXPRESSLY PROHIBITED.

REVISIONS:
 11-24-14, ISSUE FOR PERMIT

CONSULTANTS:

SIMONDS RESIDENCE
 ADDRESS:
 76 REARERS ROAD
 CLIFF ISLAND, ME
 CLIENT:
 MIKE & RUBY SIMONDS

EXISTING SECOND FLOOR PLAN
 DATE: 11/25/2014 DRAWN: KWB SCALE: 1/4" = 1'-0"
 PROJECT NO.: 2014-22

K B A kevin browne ARCHITECTURE
 207.847.3499
 7 breezy hill lane
 kevin@kevinbrowne
 fairmouth, me 04705
 architecture.com

REGISTERED ARCHITECT
 KEVIN W. BROWNE
 No. 3109
 STATE OF MAINE

A1.2