


FIRE & CARBON MONOXIDE SYSTEMS
(IRC 2009)

R314 SMOKE ALARMS
ALL SMOKE ALARMS SHALL BE LISTED IN ACCORDANCE WITH UL211 & INSTALLED IN ACCORDANCE WITH IRC 2009 & NFPA 72

R315 CARBON MONOXIDE ALARMS
SHALL BE INSTALLED OUTSIDE OF EACH SEPARATE SLEEPING AREA IN THE IMMEDIATE VICINITY OF THE BEDROOMS, INSTALLED & LISTED AS COMPLYING W/ UL 2034

THIS IS A SEASONAL RESIDENCE USED MAY-OCT. AND DOES NOT HAVE A CENTRAL HEAT SOURCE. IT WILL NOT BE INSULATED AND THE WATER WILL BE SHUT OFF IN OCT. EVERY YEAR. IT WILL NOT MEET IECC 2009 SECTION 404

KB A
kevin browne ARCHITECTURE
207 . 847 . 3499
kevin@kevinbrowne.com
architectur.com
7 breezy hill lane
falmouth, me 04105

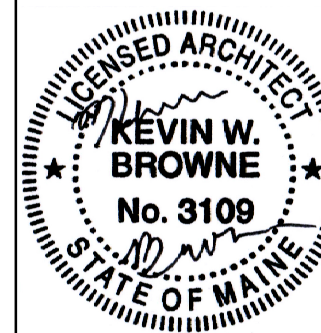


REVISIONS:
1-15-14: ISSUE FOR REVIEW
1-24-14: ISSUE FOR PERMIT

CONSULTANTS:
MINE & RUBY SIMMONDS


SIMMONDS RESIDENCE
CLIENT:
MINE & RUBY SIMMONDS
ADDRESS:
75
CLIFF ISLAND, ME

SECOND FLOOR PLAN
DATE: 11/25/2014
PROJECT NO.: 2014-22
DRAWN: KWB
SCALE: 1/4" = 1'-0"

A1.4

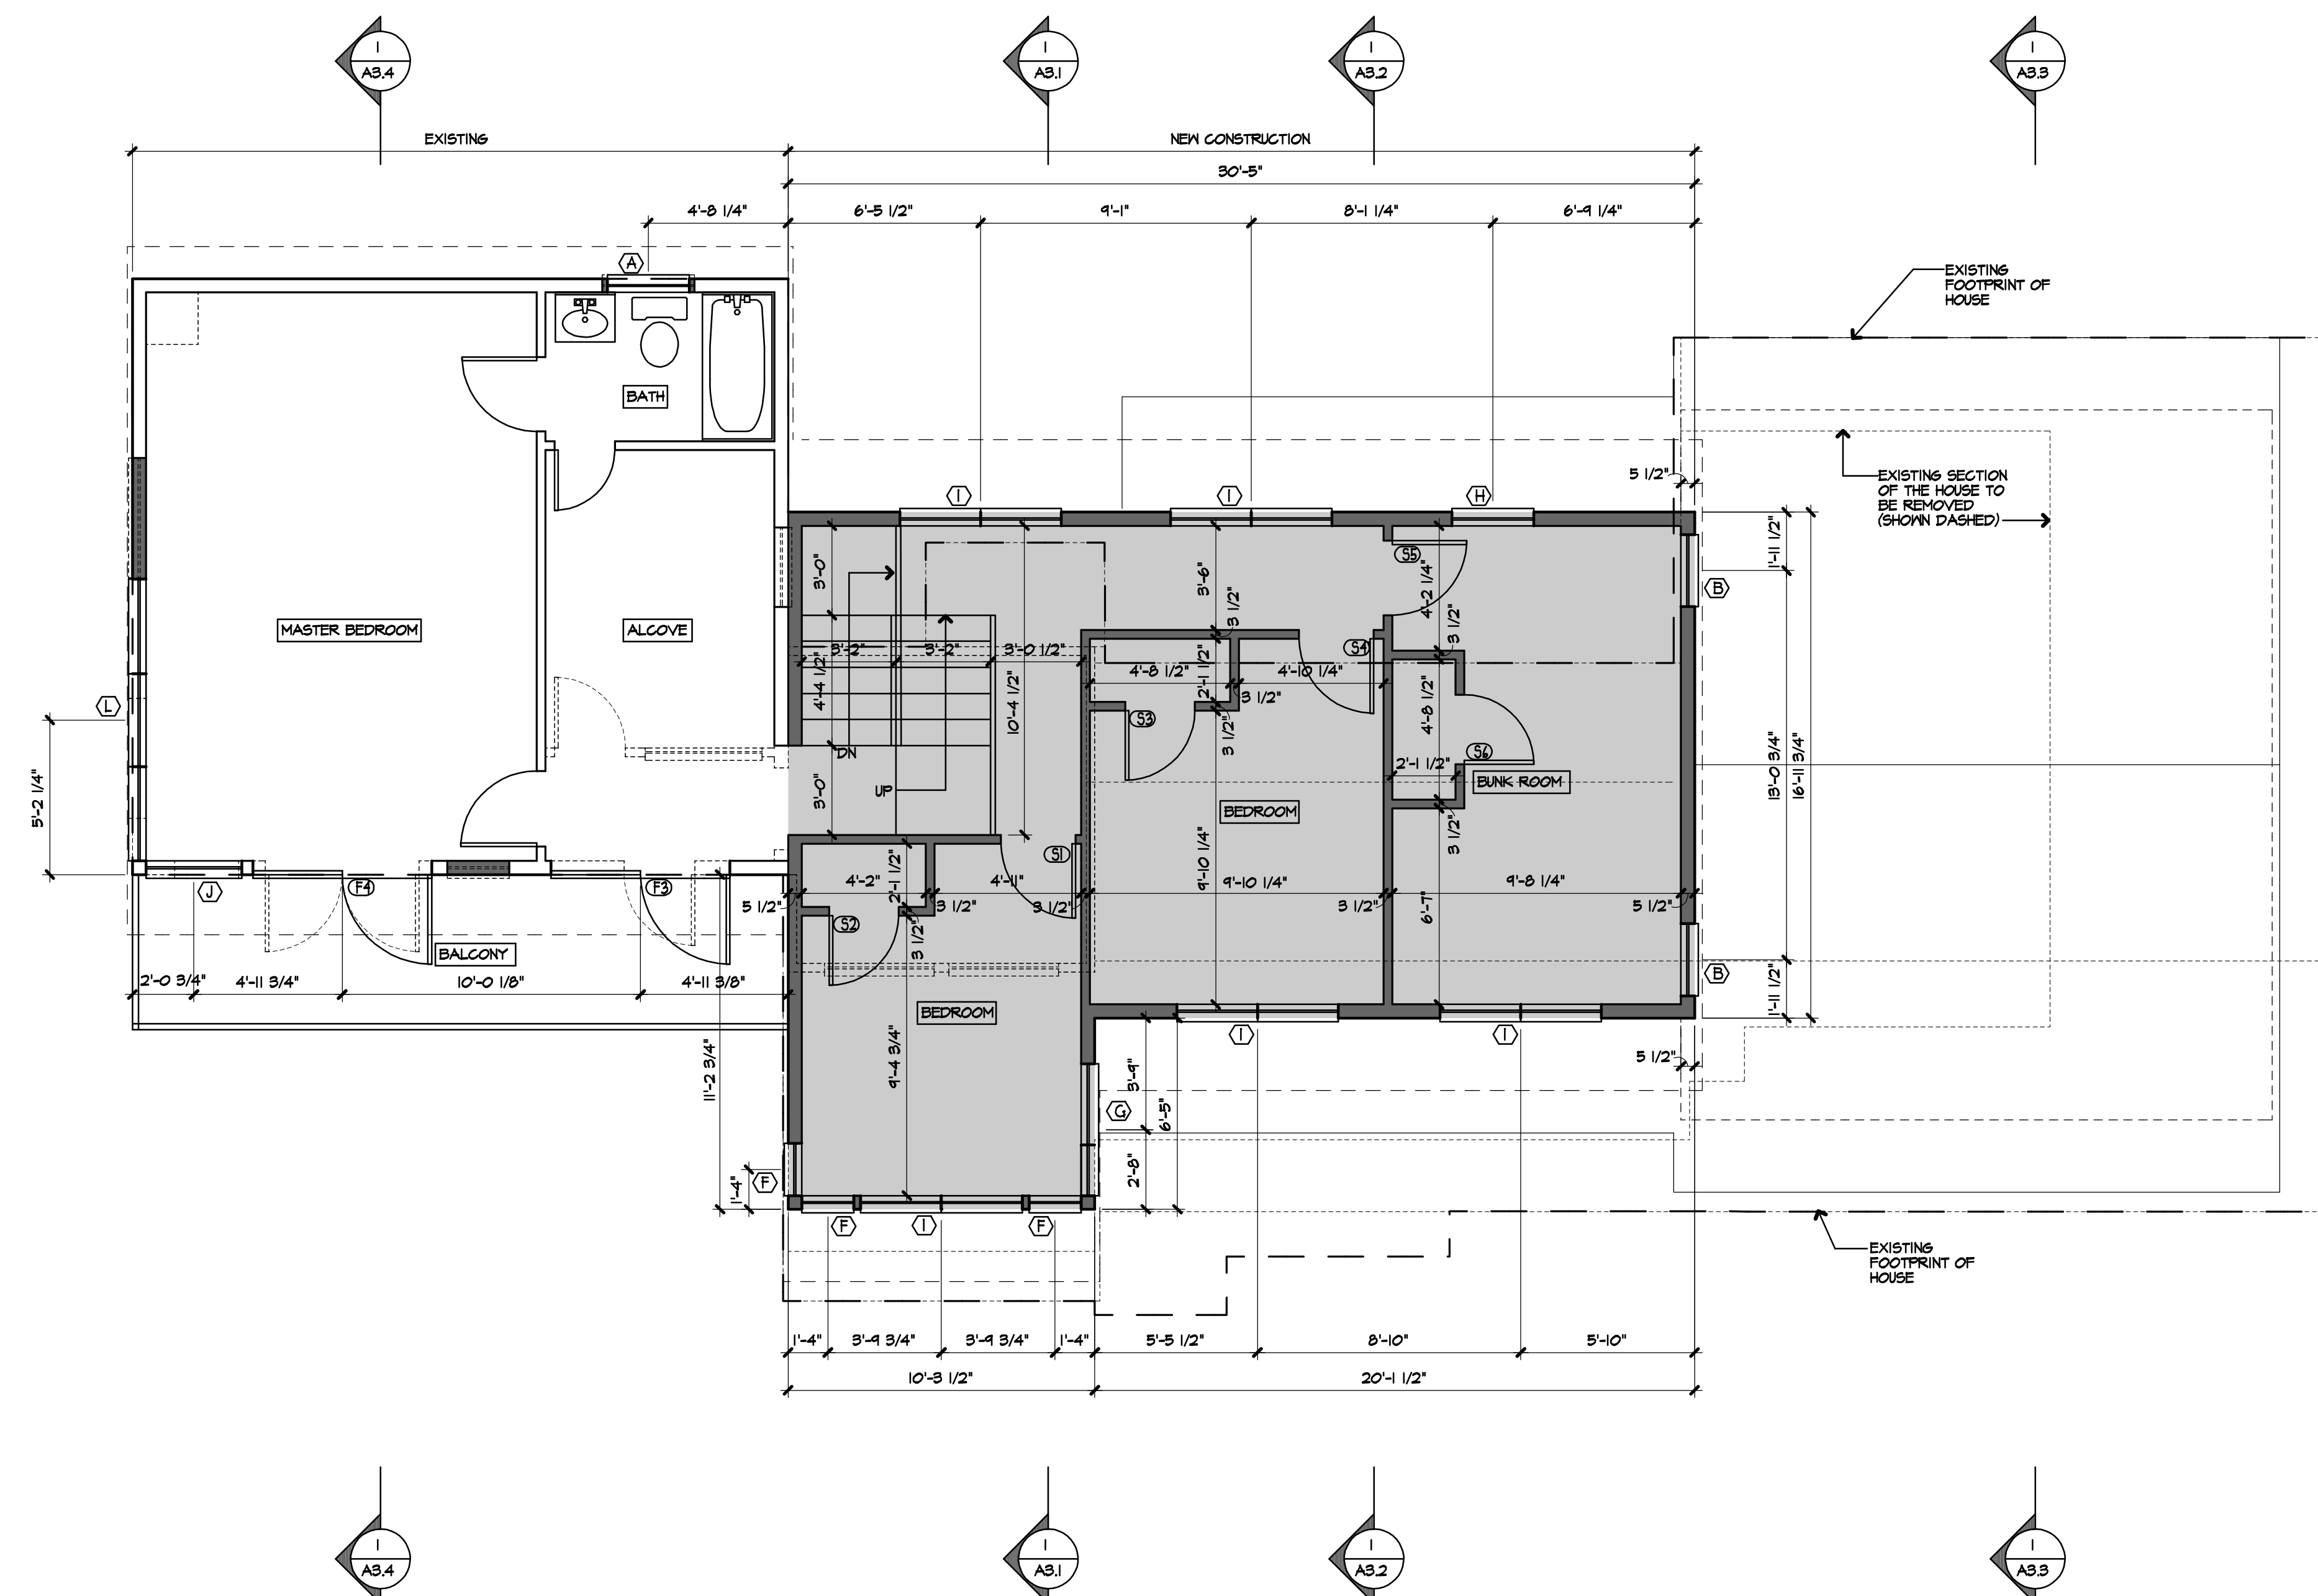

1 SECOND FLOOR PLAN
A1.4 1/4" = 1'-0"

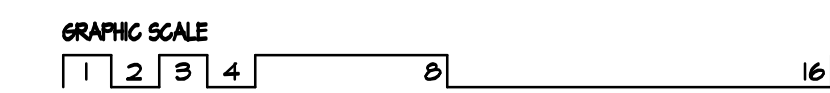

CONTRACTOR SHALL MEASURE AND VERIFY ALL DIMENSIONS AT THE WORK.
THIS DRAWING IS A PART OF A FULL SET OF DRAWINGS COMPRISING THE CONTRACT DOCUMENTS FOR THE WORK OF THIS PROJECT. THE ARCHITECT/OWNER ACCEPTS NO RESPONSIBILITY FOR THE CONTRACTOR'S ERRORS OR OMISSIONS IF EACH TRADE DOES NOT HAVE THE FULL SET OF DRAWINGS AND SPECIFICATIONS.
COPYRIGHT 2014 ©
THE MATERIAL CONTAINED IN THESE DRAWINGS AND THE DESIGN THEY ARE INTENDED TO CONVEY ARE THE EXCLUSIVE PROPERTY OF KEVIN BROWNE ARCHITECTURE LLC. POSSESSION AND USE HEREOF IS GRANTED ONLY CONFIDENTIALLY IN CONNECTION WITH CONSTRUCTION OF THE BUILDING DEPICTED HEREIN AS AUTHORIZED BY KEVIN BROWNE ARCHITECTURE LLC. THE RECIPIENT AGREES TO ABIDE BY THESE RESTRICTIONS. ANY USE, REPRODUCTION OR DISCLOSURE OF ANY INFORMATION IN WHOLE OR IN PART, CONTAINED HEREIN, WITHOUT WRITTEN PERMISSION OF KEVIN BROWNE ARCHITECTURE LLC, IS EXPRESSLY PROHIBITED.