



EXISTING SQUARE FOOTAGE/VOLUME	
SQUARE FOOTAGE	VOLUME
1ST FLR - 1060 SQ.FT.	16,575 CU.FT.
2ND FLR - 662 SQ.FT.	1122 SF.FT.

1 EXISTING FIRST FLOOR PLAN
A1.1 1/4"=1'-0"

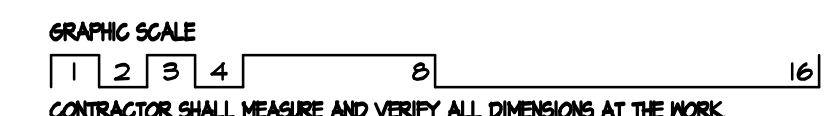

CONTRACTOR SHALL MEASURE AND VERIFY ALL DIMENSIONS AT THE WORK.
 THIS DRAWING IS A PART OF A FULL SET OF DRAWINGS COMPRISING THE CONTRACT DOCUMENTS.
 FOR THE WORK OF THIS PROJECT, THE ARCHITECT/OWNER ACCEPTS NO RESPONSIBILITY FOR THE
 CONTRACTOR'S ERRORS OR OMISSIONS IF EACH TRADE DOES NOT HAVE THE FULL SET OF
 DRAWINGS AND SPECIFICATIONS.
 COPYRIGHT 2014 ©
 THE MATERIAL CONTAINED IN THESE DRAWINGS AND THE DESIGN THEY ARE INTENDED TO CONVEY ARE THE
 EXCLUSIVE PROPERTY OF KEVIN BROWNE ARCHITECTURE LLC. POSSESSION AND USE HEREOF IS GRANTED ONLY
 CONFIDENTIALLY IN CONNECTION WITH CONSTRUCTION OF THE BUILDING DEPICTED HEREIN AS AUTHORIZED
 BY KEVIN BROWNE ARCHITECTURE LLC. THE RECIPIENT AGREES TO ABIDE BY THESE RESTRICTIONS. ANY USE,
 REPRODUCTION OR DISCLOSURE OF ANY INFORMATION, IN WHOLE OR IN PART, CONTAINED HEREIN, WITHOUT
 WRITTEN PERMISSION OF KEVIN BROWNE ARCHITECTURE LLC, IS EXPRESSLY PROHIBITED.

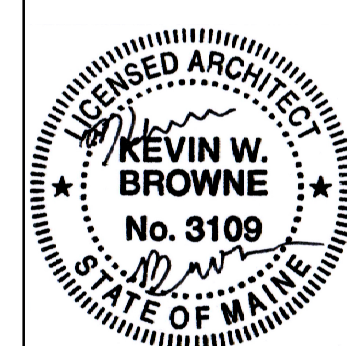

REVISIONS:
 11-24-14: ISSUE FOR PERMIT
 1-6-15: REVISED CALCS.
 REISSUE FOR PERMIT

CONSULTANTS:

SIMONDS RESIDENCE
 CLIENT: MIKE & RUBY SIMONDS
 ADDRESS: 76 REARERS ROAD
 CLIFF ISLAND, ME

EXISTING FIRST FLOOR PLAN
 DATE: 11/5/2015 DRAWN: KWB
 PROJECT NO.: 2014-22 SCALE: 1/4" = 1'-0"

A1.1