

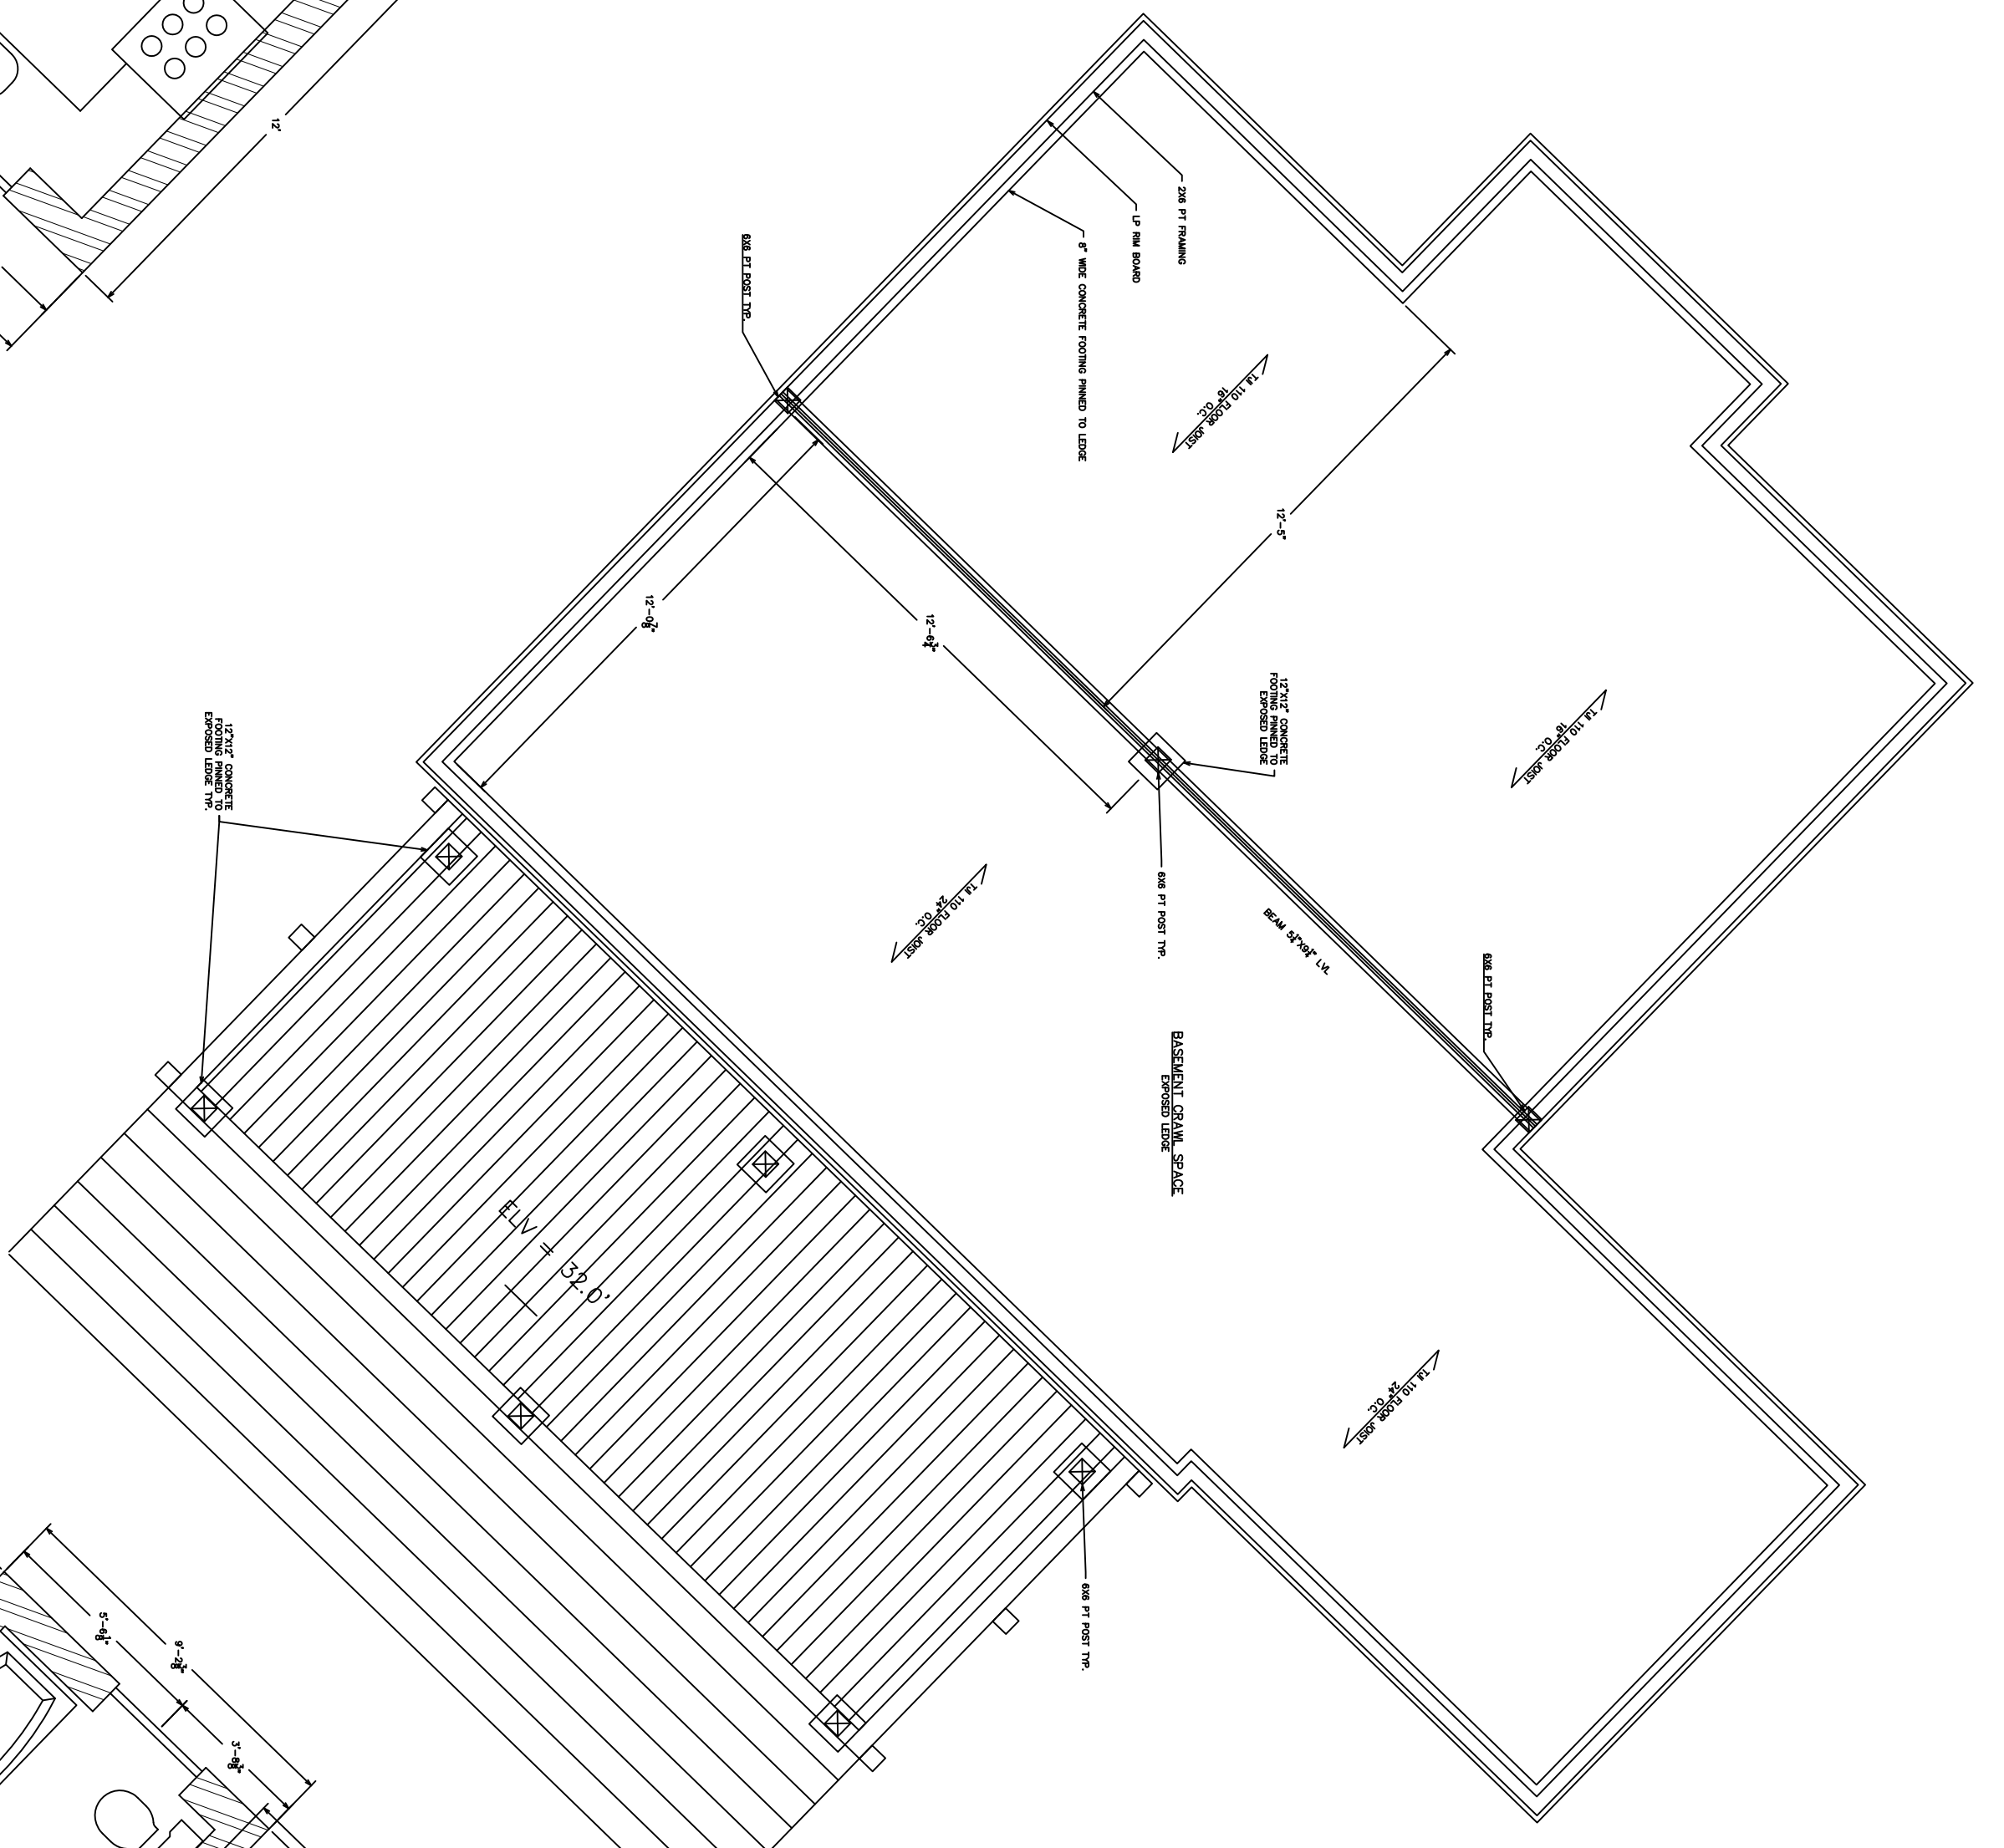


COPPOLA

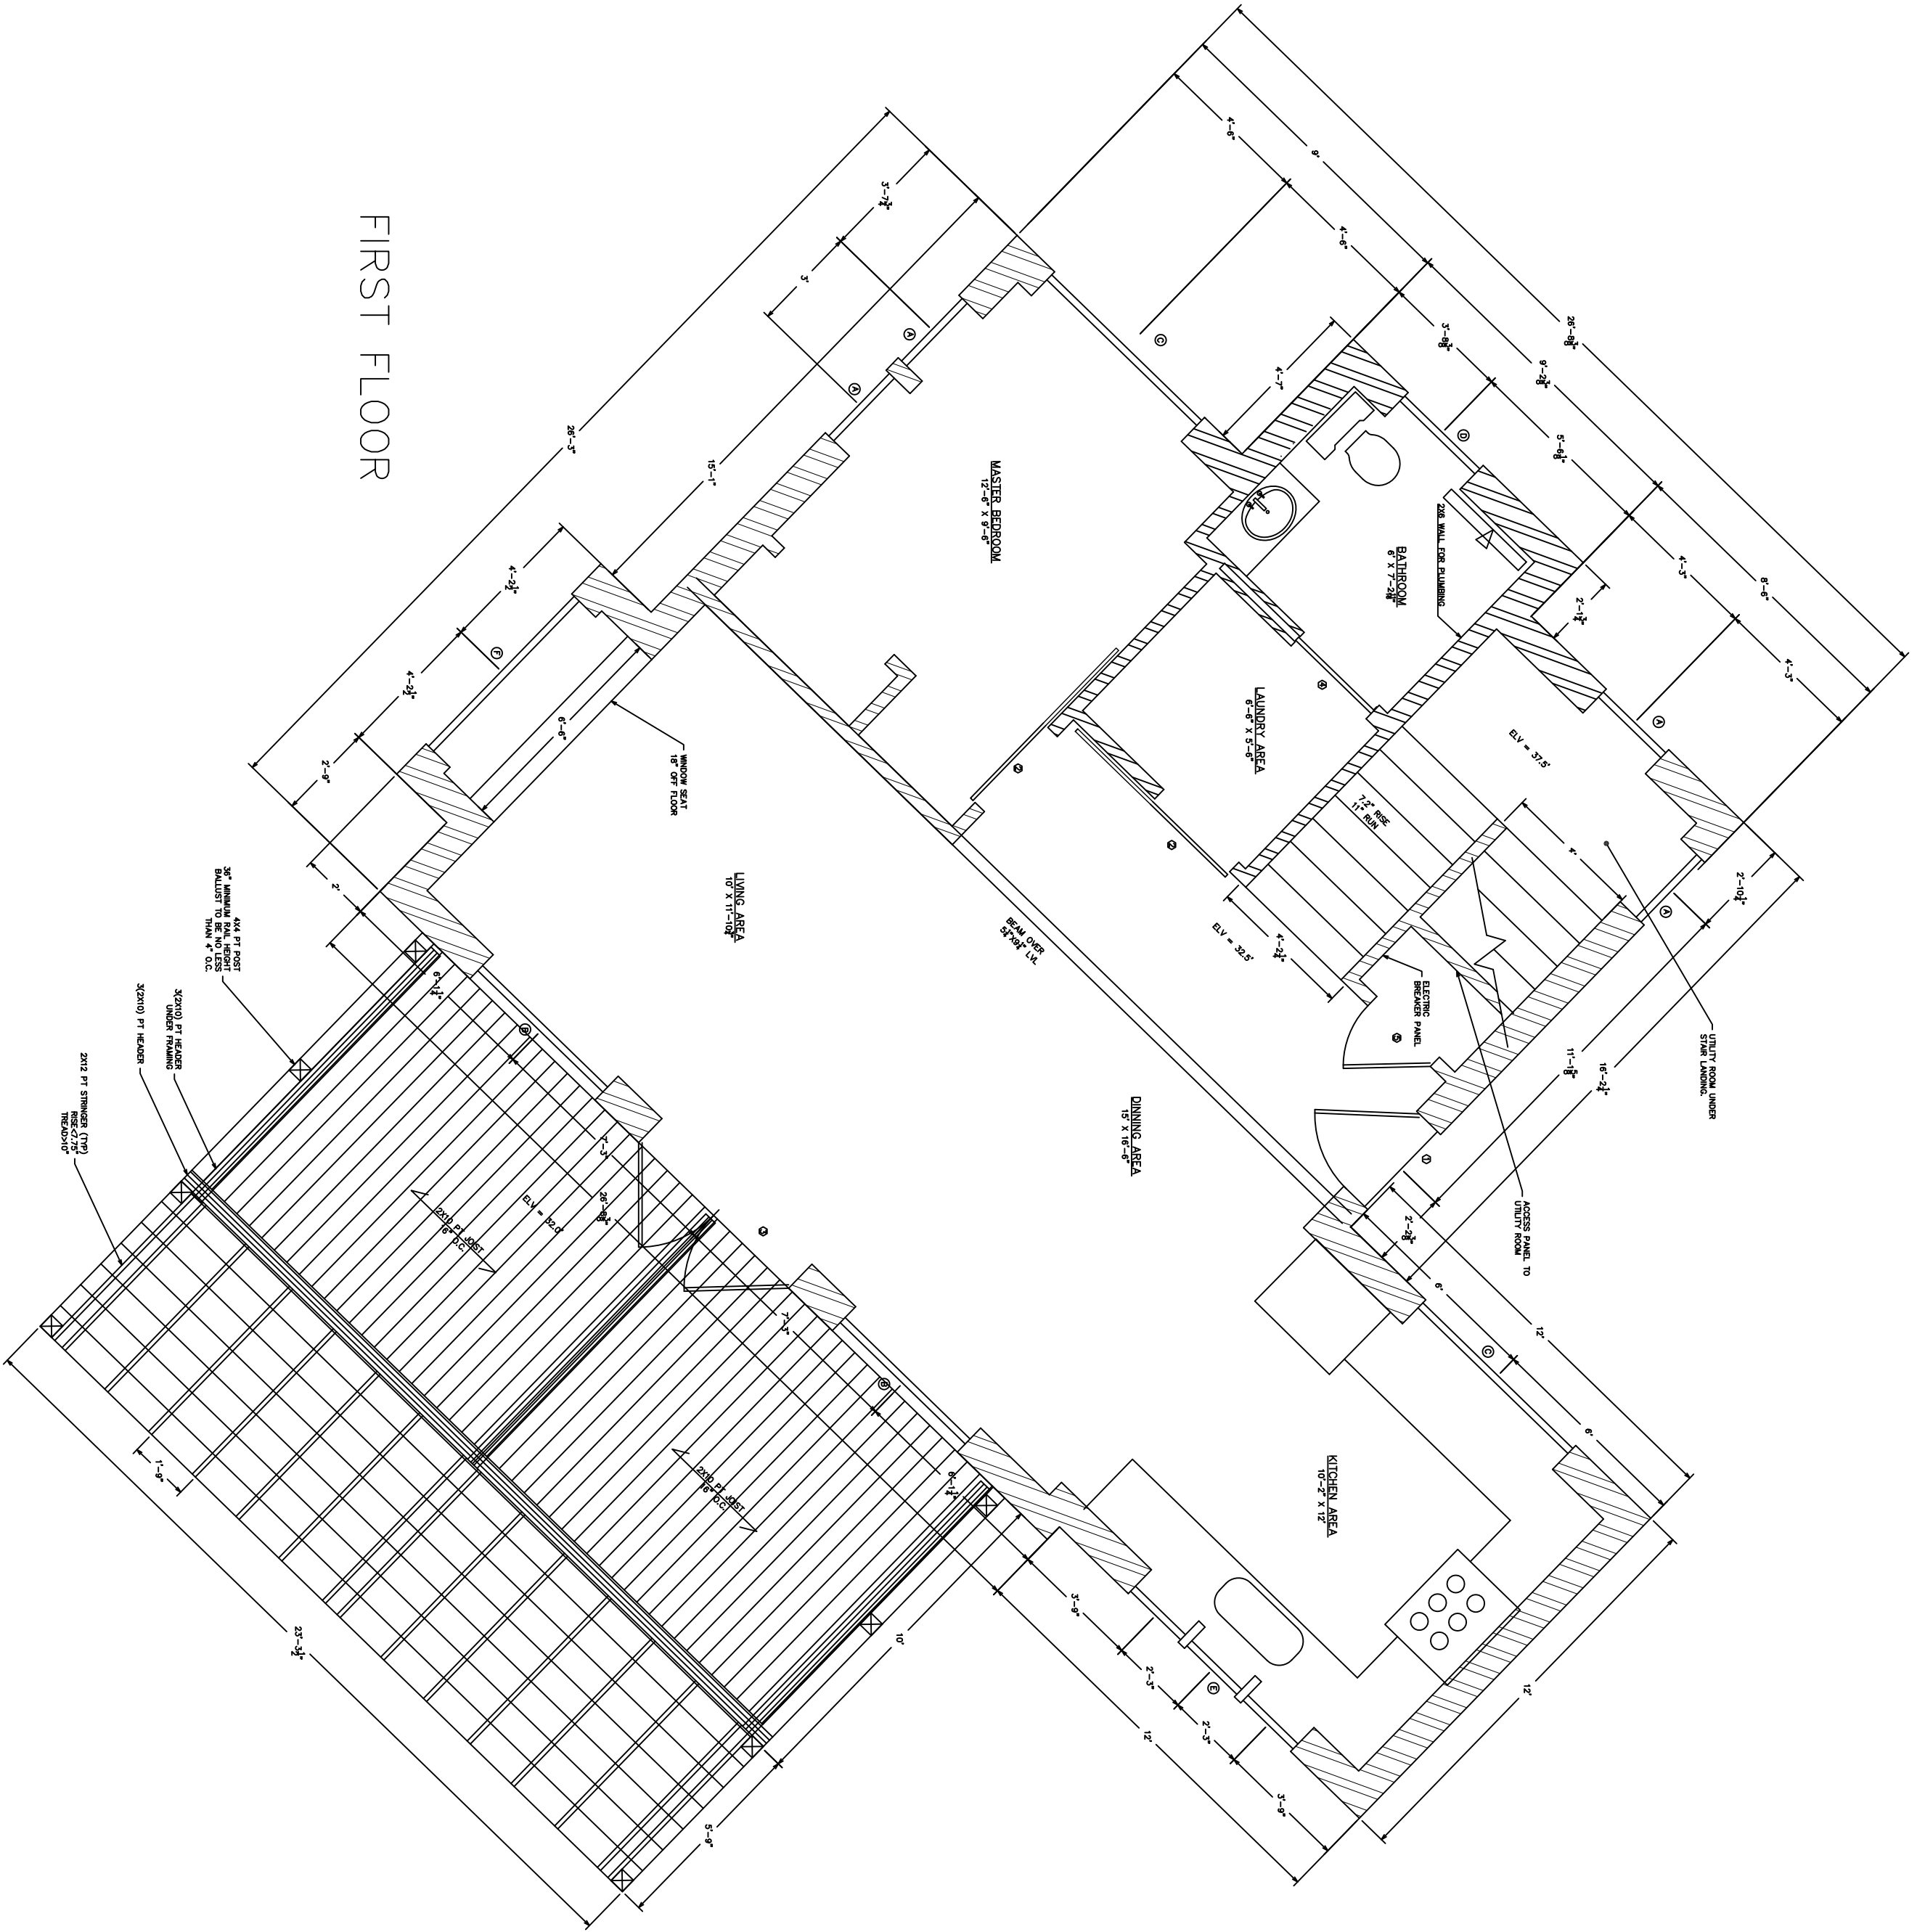

TYPICAL CROSS SECTION

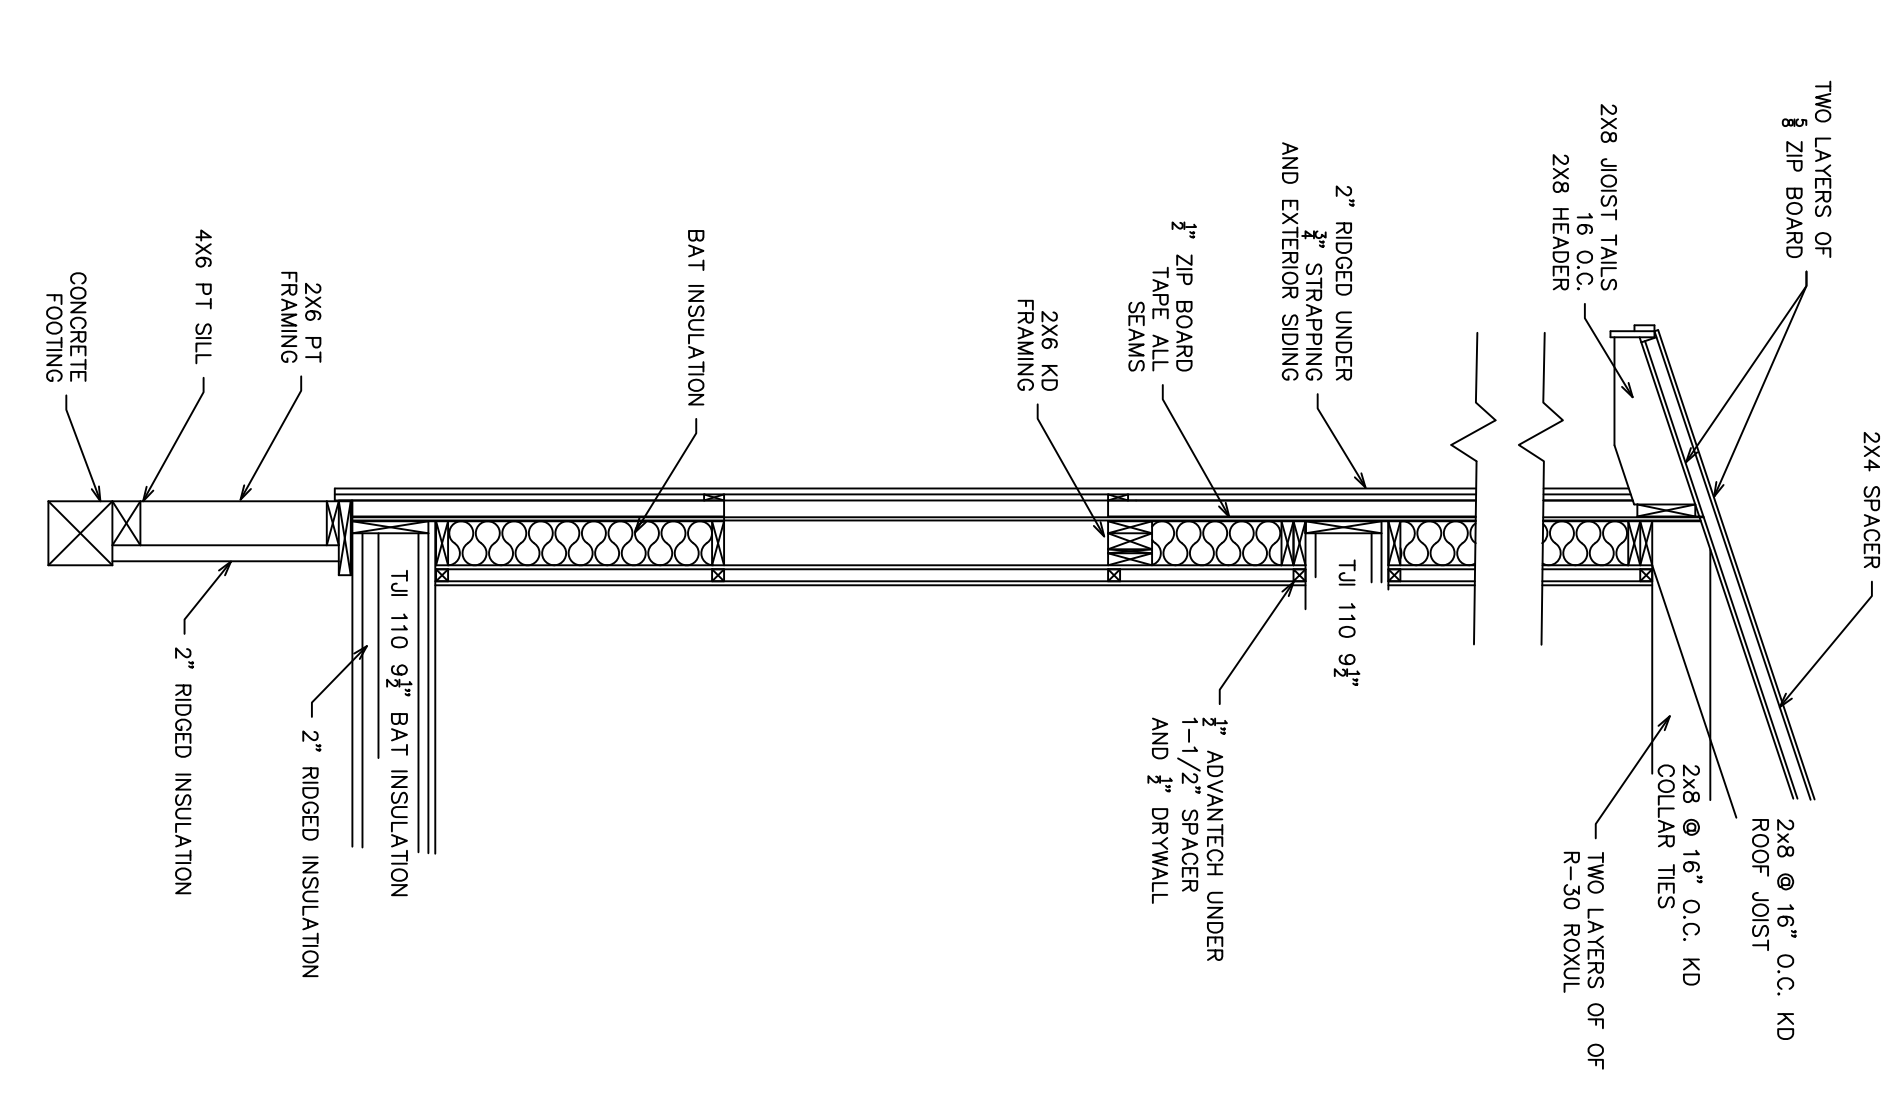



FIRST FLOOR

WINDOW SCHEDULE

MARKING	ROUGH OPENING	NOTES
A	2'-0" X 6'-0"	GLASS UNIT
B	2'-0" X 6'-0"	GLASS UNIT
C	6'-0" X 2'-0"	TRANSOM
D	3'-0" X 2'-0"	TRANSOM
E	6'-0" X 2'-0"	TRANSOM
F	6'-0" X 2'-0"	TRANSOM
G	3'-0" X 2'-0"	TRANSOM
H	4'-0" X 2'-0"	TRANSOM

DOOR SCHEDULE

MARKING	ROUGH OPENING	NOTES
1	3'-0" X 6'-8"	INTERIOR BLIND
2	3'-0" X 6'-8"	INTERIOR BLIND
3	3'-0" X 6'-8"	INTERIOR BLIND
4	3'-0" X 6'-8"	INTERIOR BLIND
5	3'-0" X 6'-8"	INTERIOR BLIND
6	3'-0" X 6'-8"	INTERIOR BLIND
7	3'-0" X 6'-8"	INTERIOR BLIND

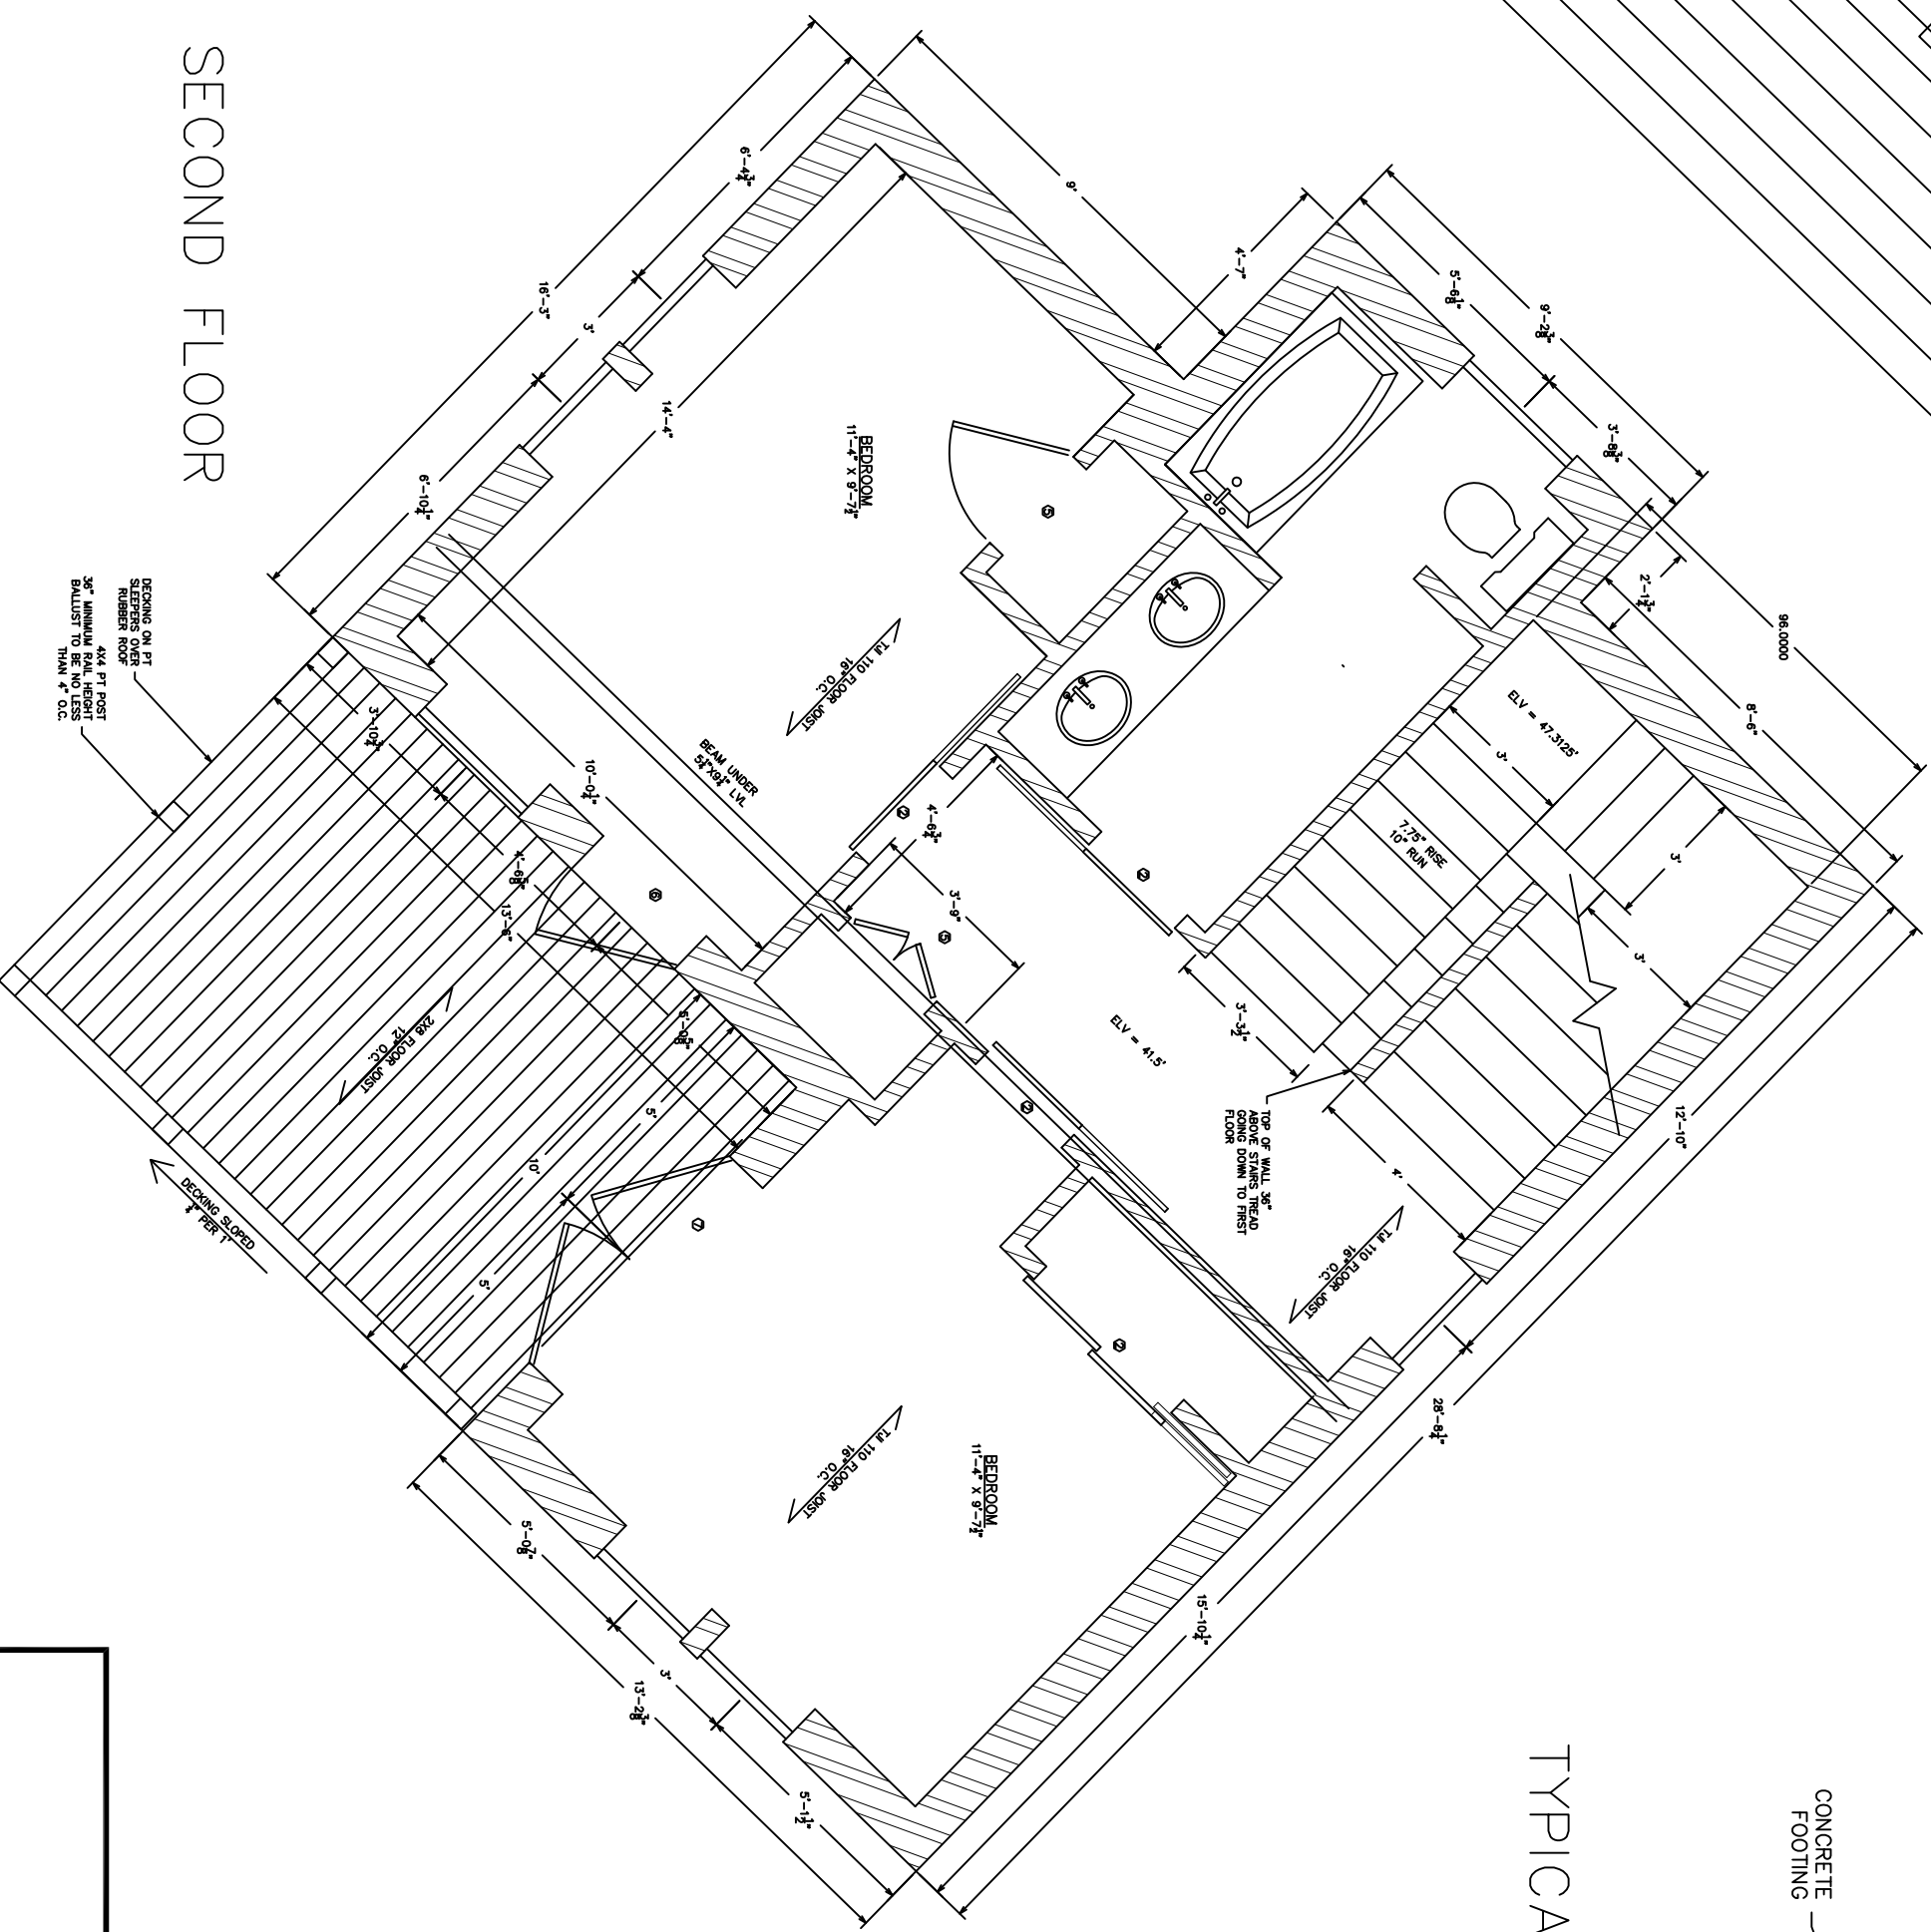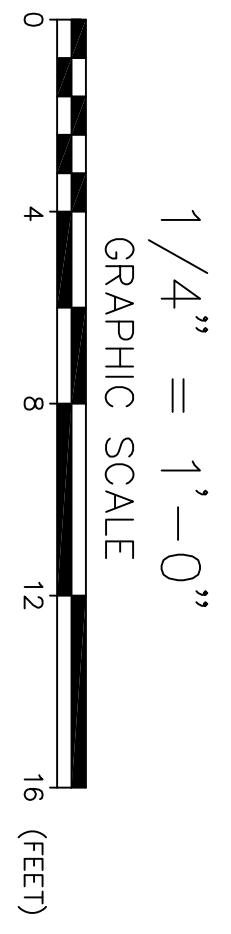

SECOND FLOOR

NO.	DESCRIPTION	DATE	APPROVED BY:	DATE	REVISION : DATE

FOR:
SOUTH SIDE, LLC.
 243 JENNIE LANE
 ELIOT MAINE, 03903

FLOOR PLAN
SOUTH SIDE, LLC.
87 CHURCH ROAD

SCALE:
 1/4" = 1'

DATE:
 04/07/2016

APPROVED BY:
 BRW

REVISION : DATE

CAD FILE:

SHEET 1 OF 1