



CUPOLA

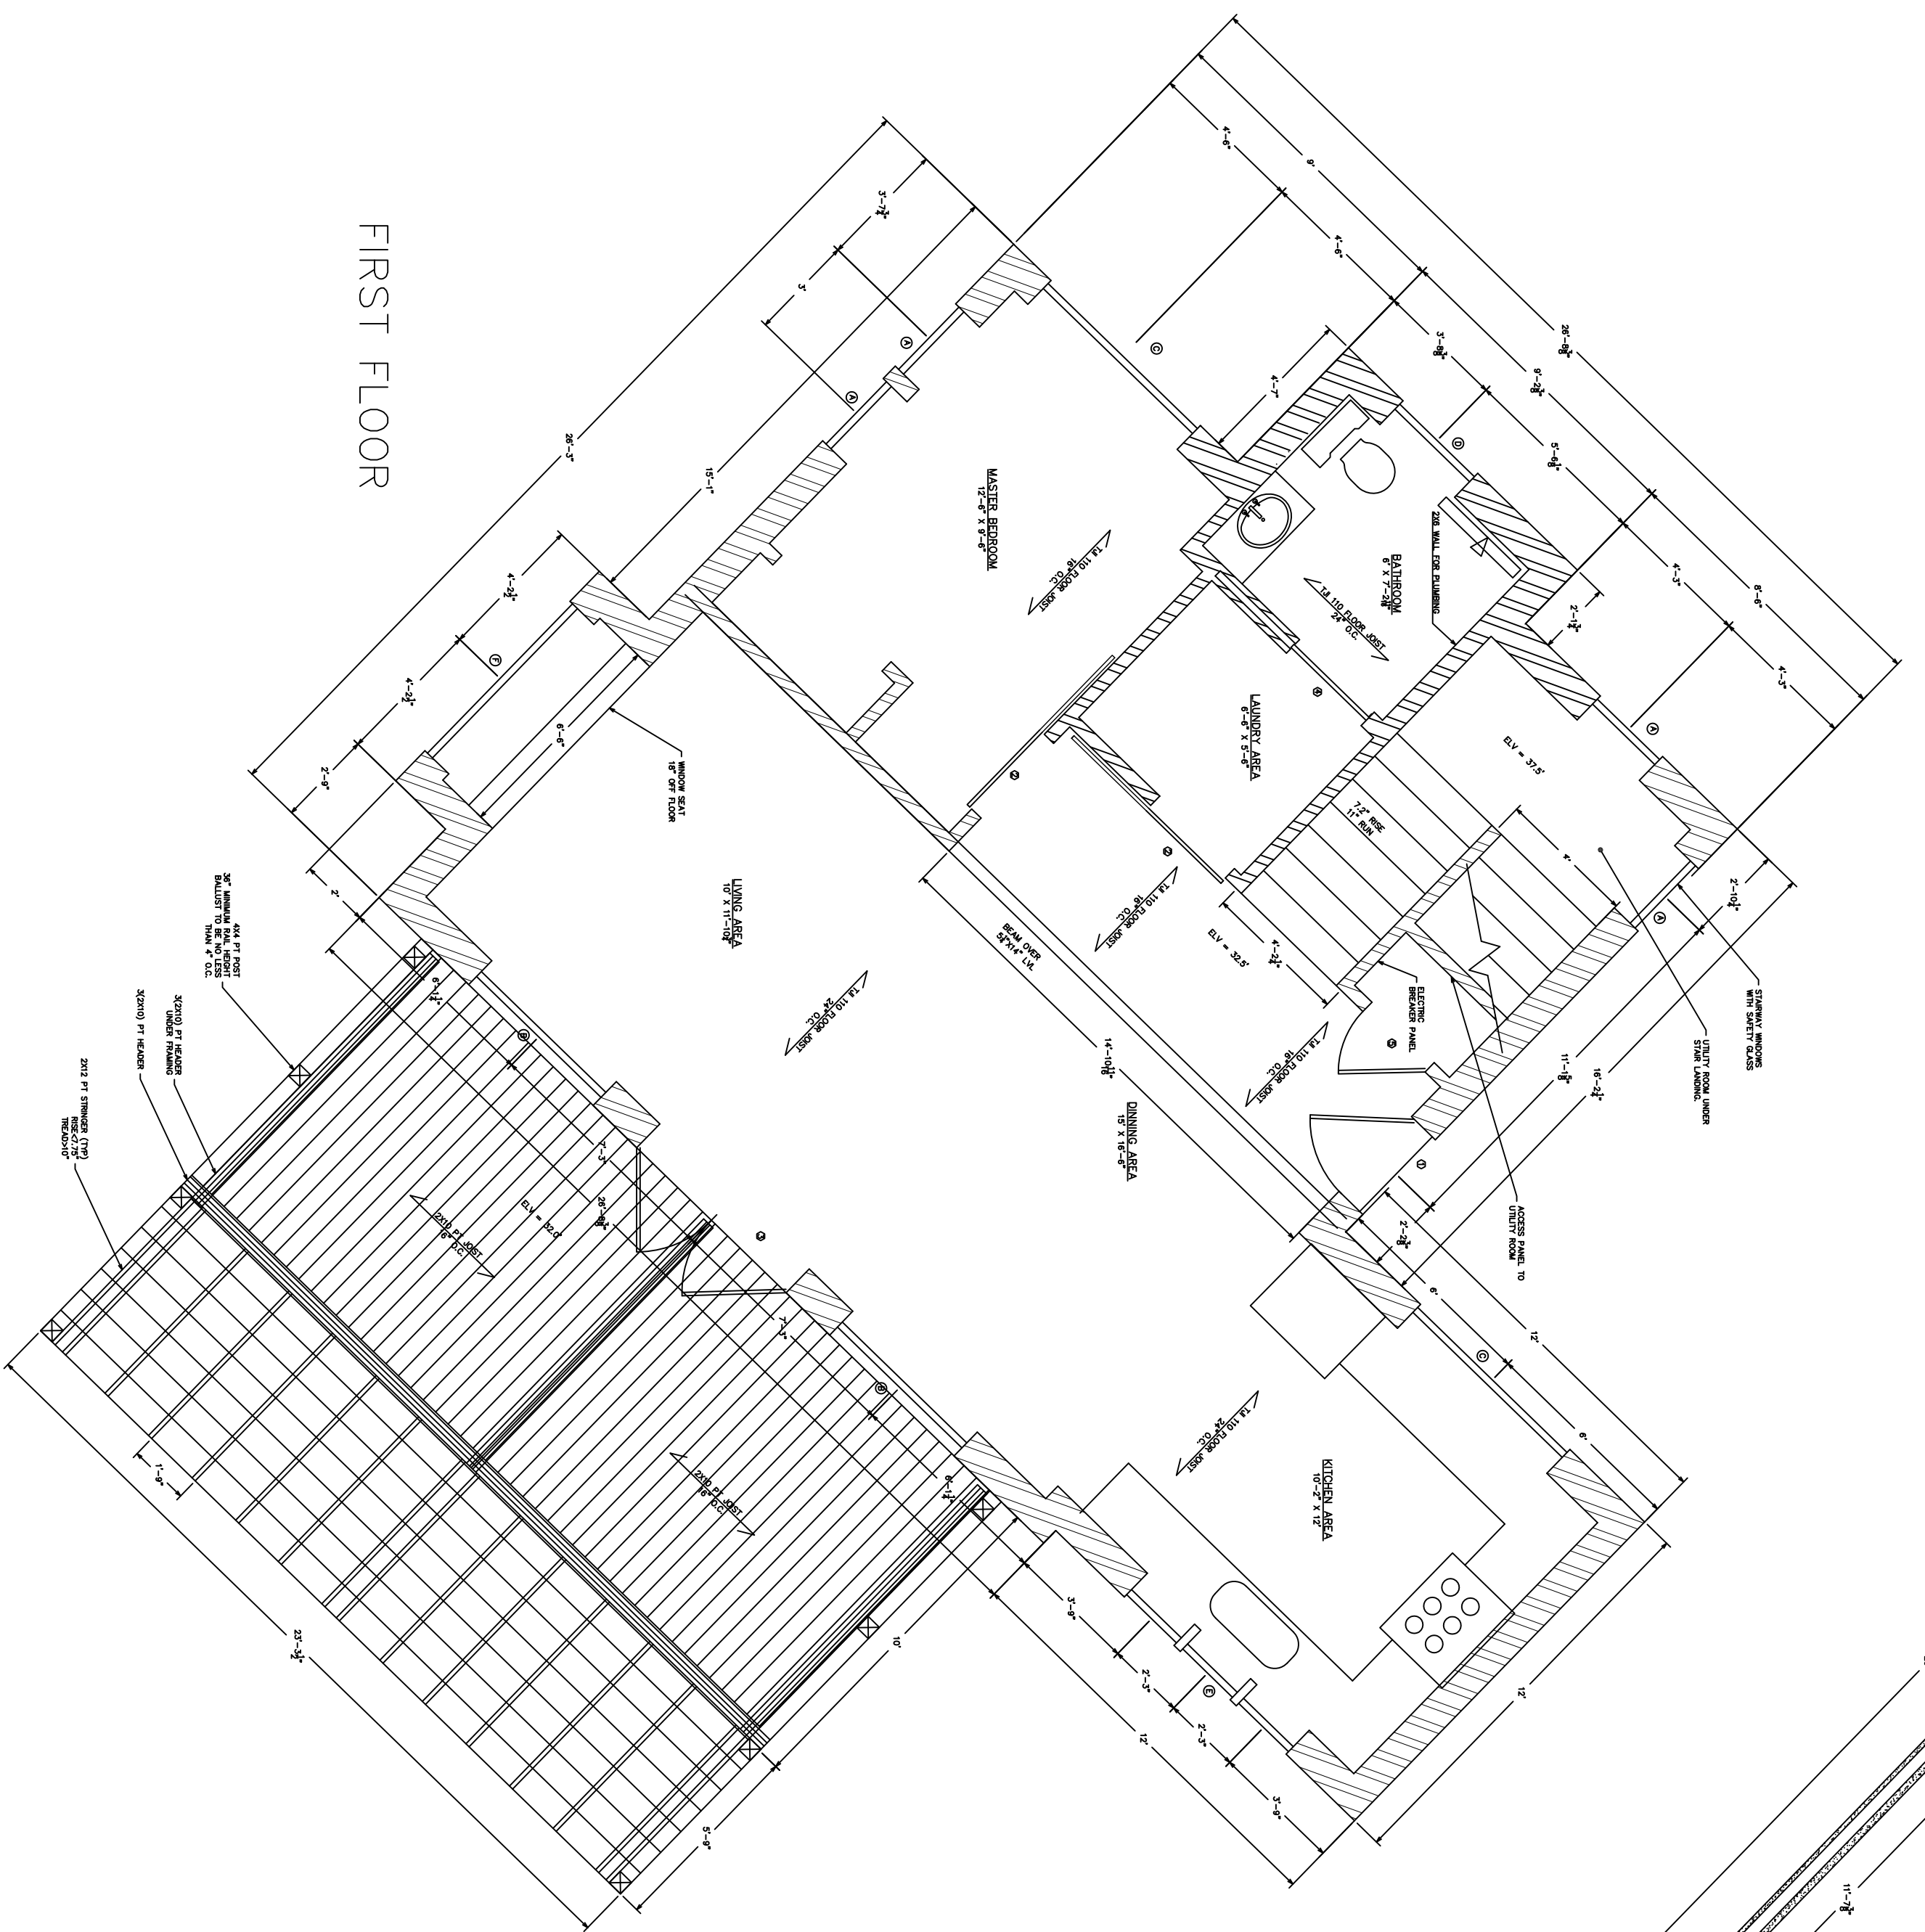

FIRST FLOOR

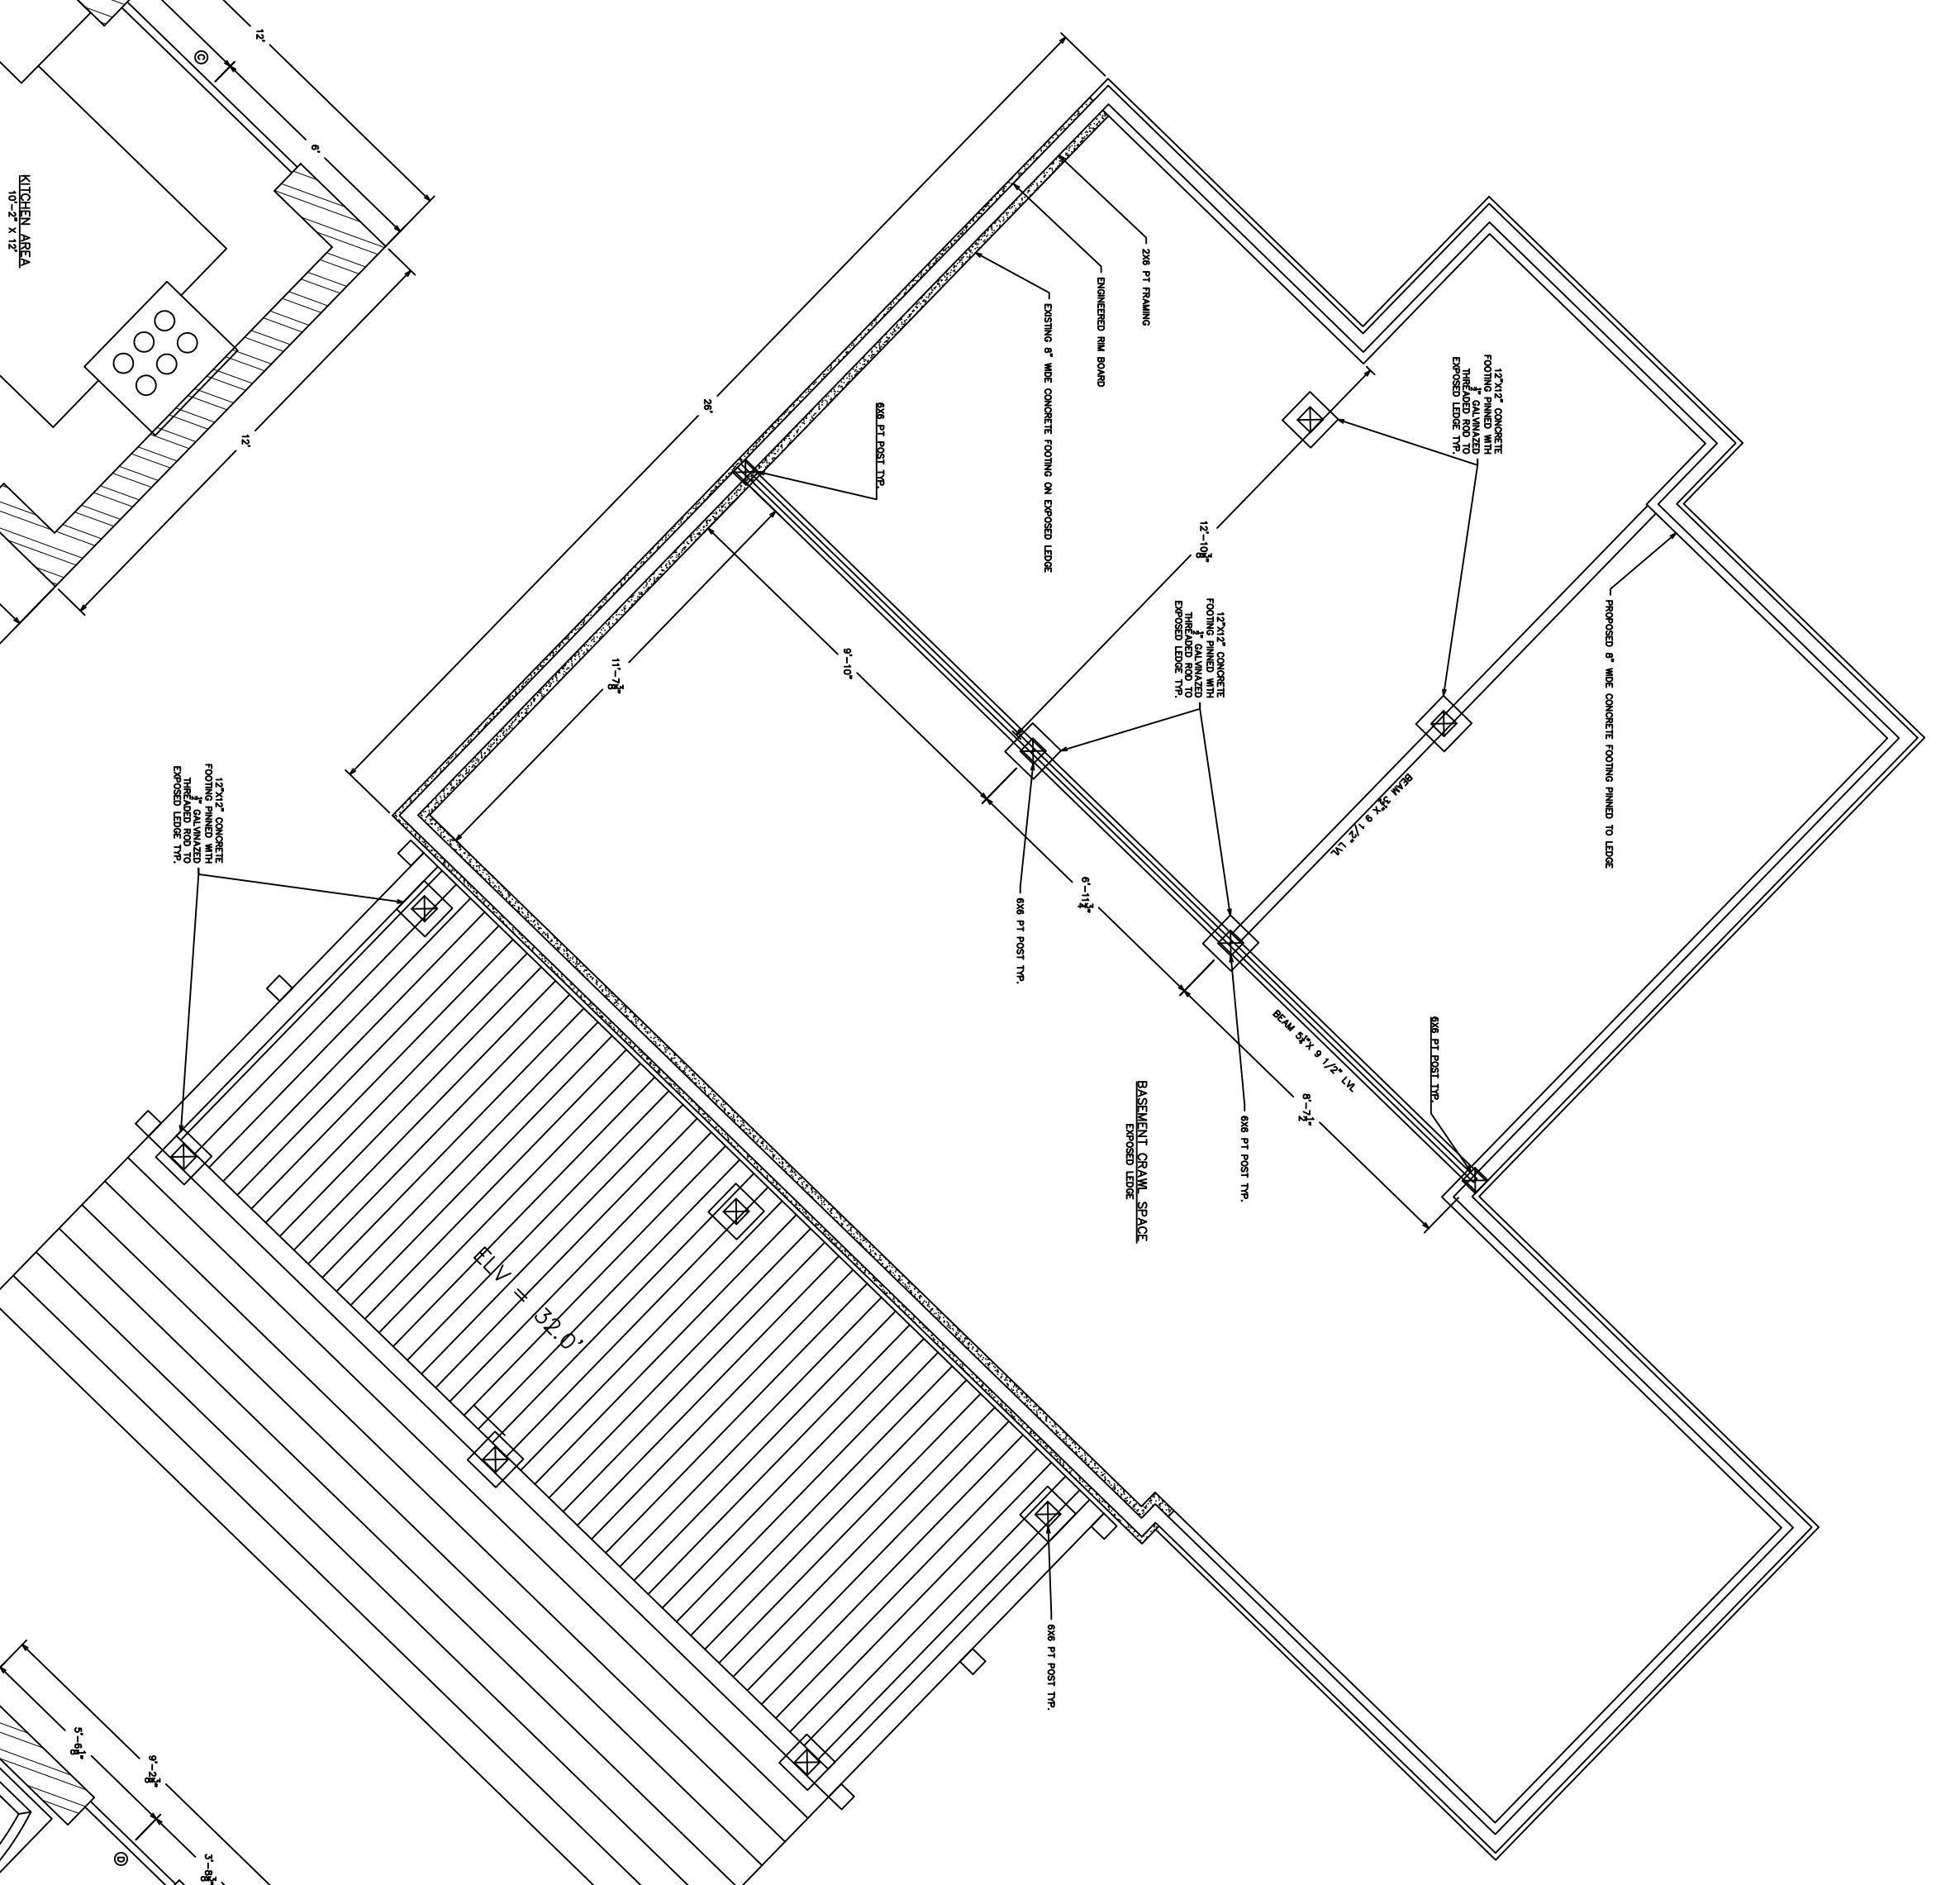

SECOND FLOOR


WINDOW SCHEDULE

MARK	QTY	ROUGH OPENING	NOTES
A	3	2'-6 1/2" x 0"	CASSETTE
B	2	3'-0" x 6'-8"	FIXED FRAME
C	2	3'-0" x 6'-8"	AWNING
D	3	3'-0" x 0"	AWNING
E	1	2'-0" x 0" (9)	FIXED FRAME
F	3	3'-0" x 6'-8"	AWNING
G	4	4'-0" x 6'-8"	AWNING


DOOR SCHEDULE

MARK	QTY	SIZE	NOTES
1	2	3'-0" x 6'-8"	INTERIOR BLIND
2	2	6'-0" x 6'-8"	TRIPLE FRAME EXTERIOR INTERIOR
3	3	3'-0" x 6'-8"	TRIPLE FRAME INTERIOR
4	1	3'-0" x 6'-8"	TRIPLE FRAME INTERIOR
5	1	6'-0" x 6'-8"	TRIPLE FRAME INTERIOR


WINDOW SEAT CROSS SECTION

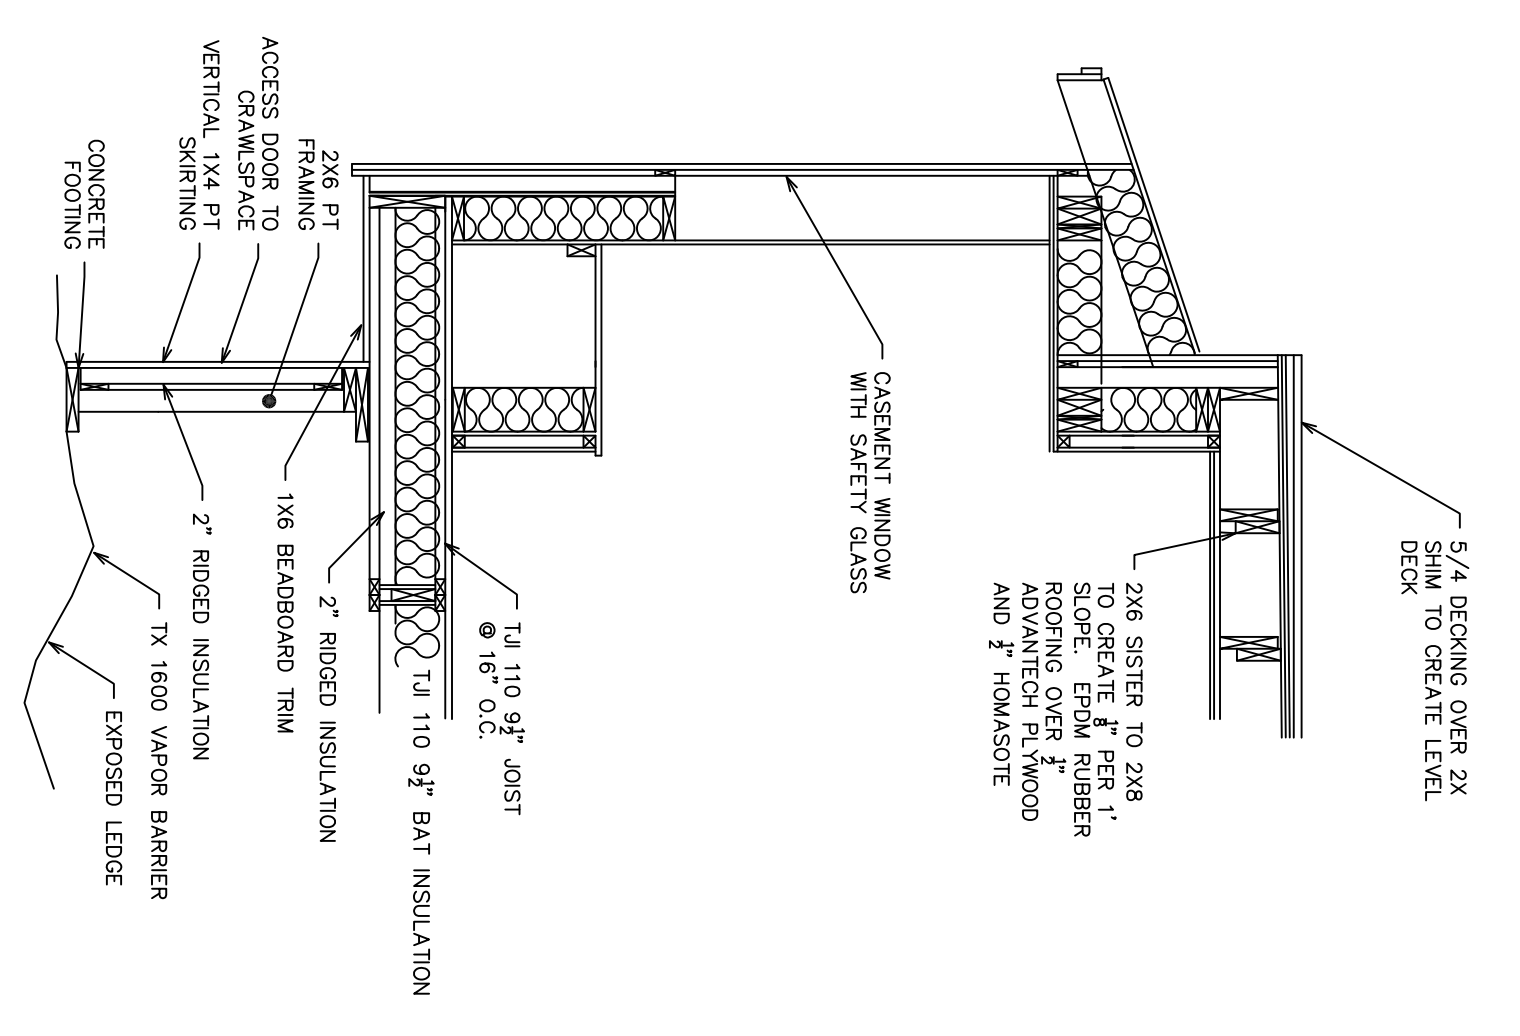

TYPICAL CROSS SECTION

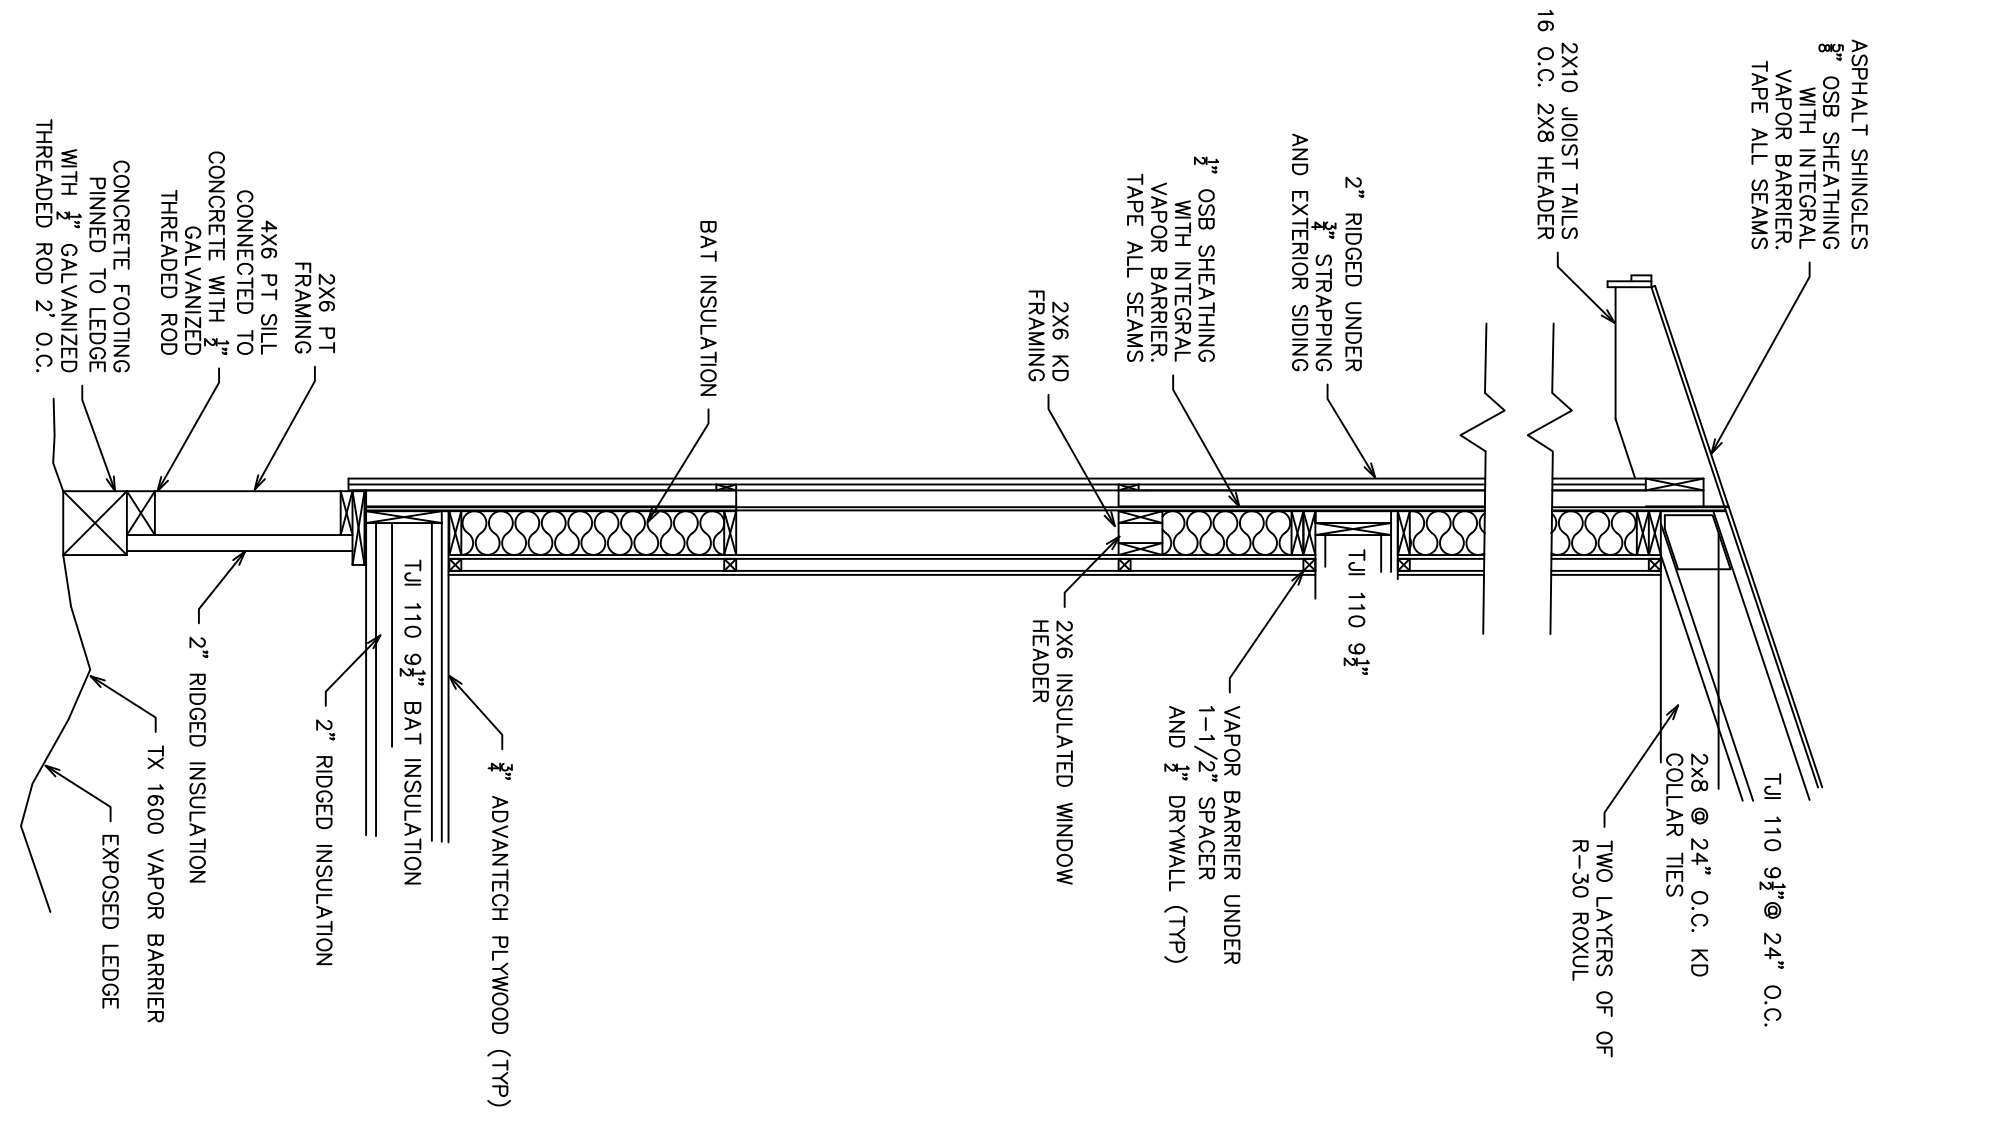

NOTE:
THE HOUSE WILL BE HEATED BY A SINGLE ELECTRIC HEAT PUMP UNIT. THEREFORE, VENTING FOR THE HEATING SYSTEM WILL NOT BE NECESSARY.

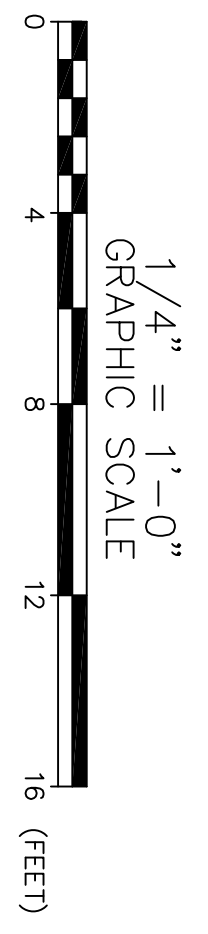

NO.	DESCRIPTION	DATE
A.	PERMITTING AND INSPECTIONS CLARIFICATION	10/01/16
B.	COMMENTS FROM BUILDING INSPECTIONS	09/20/16
REVISIONS		

FOR:
SOUTH SIDE, LLC.
243 JENNIE LANE
ELIOT MAINE, 03903

FLOOR PLAN
SOUTH SIDE, LLC.
87 CHURCH ROAD

SCALE:
1/4" = 1'

DATE:
07/10/2016

APPROVED BY:
[Signature]

REVISION: DATE
10/01/16

DRAWN BY:
BRW

CAD FILE:

SHEET 3 OF 3