


PROPOSED EGRESS WINDOW AT MASTER BEDROOM

EXISTING RADON VENT TO

REMAIN

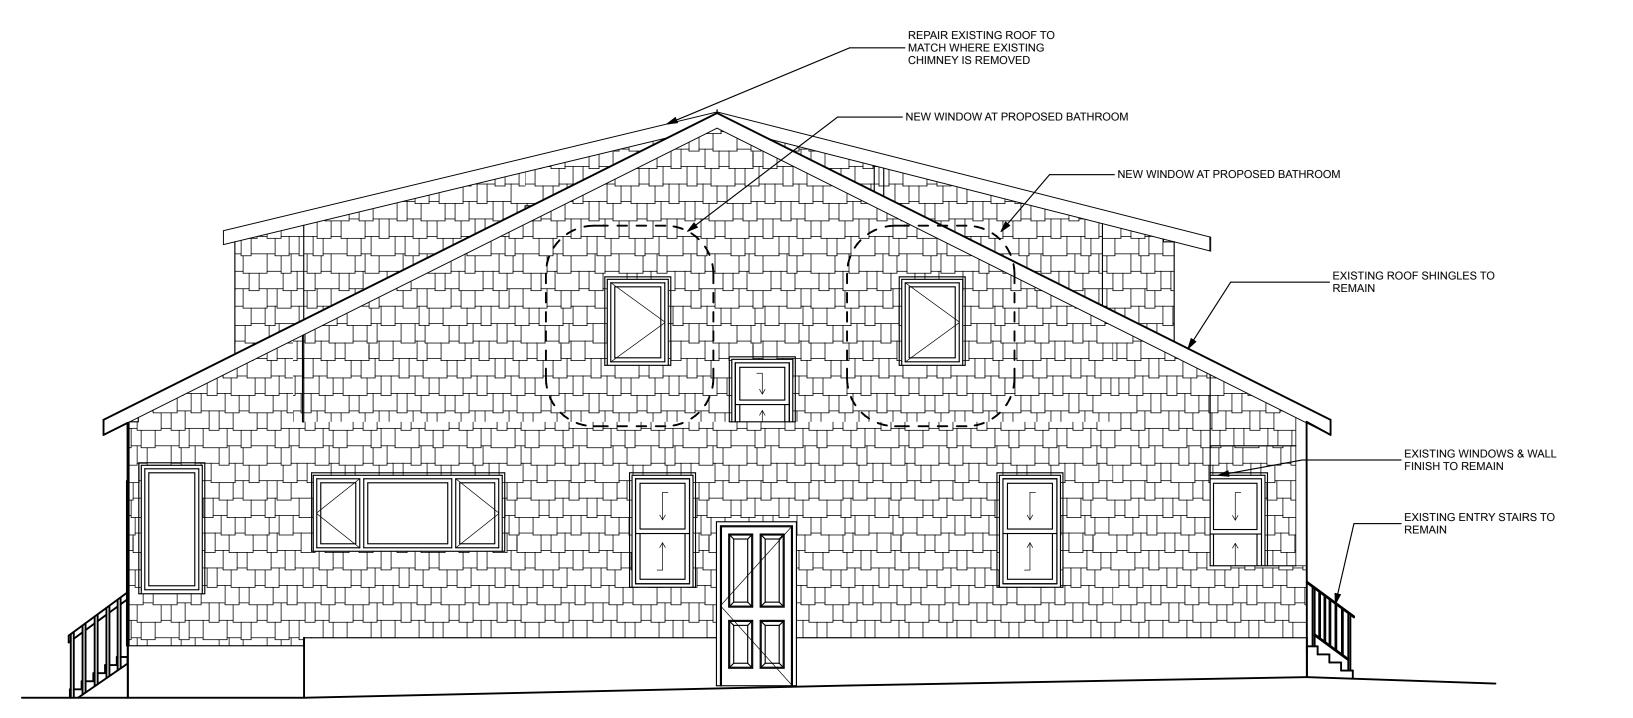

PROPOSED EGRESS WINDOW AT

EXISTING ROOF SHINGLES TO

_ EXISTING WINDOWS & WALL

FINISH TO REMAIN

EXISTING KITCHEN WINDOW TO BE REPLACED W/ NEW SLIDER


TO REMAIN


EXISTING ELEC. SERVICE/ METER

BEDROOM



A2.1 Elevations: Plotted on 4/20/16 at 4:28 PM by Joe Delaney. File Path: /Volumes/WCA Expansion Drive/ WCA Projects/2015 Projects/SRS Sears Renovation/SRS ArchiCAD Models/SRS Model v18.pln

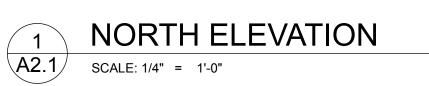

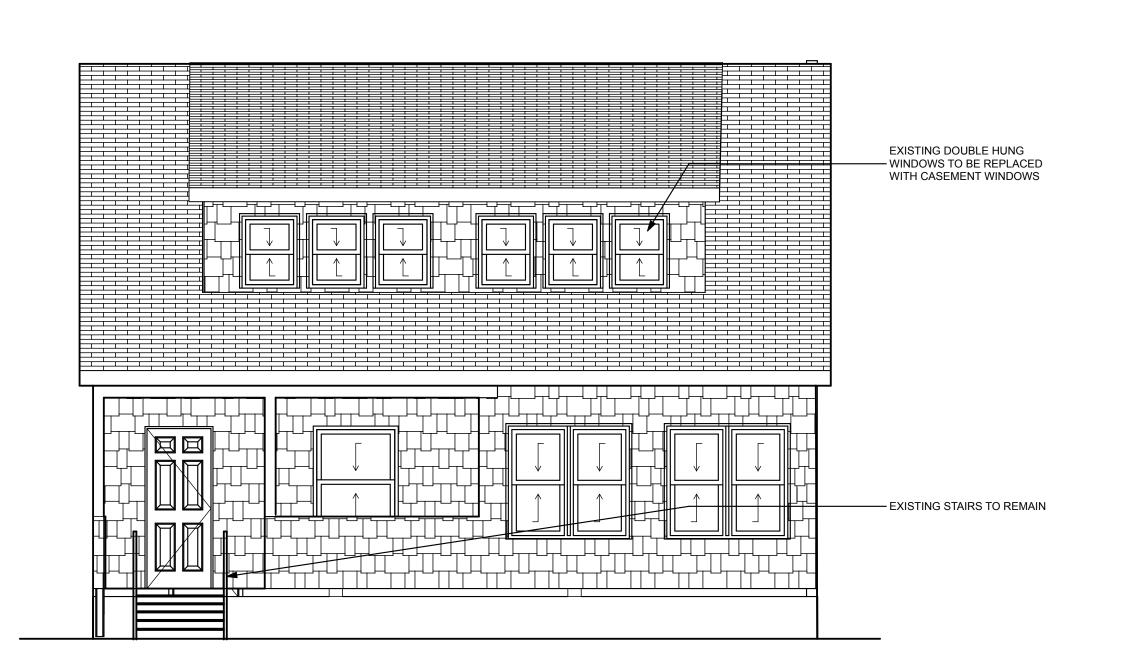

2	SOUTH ELEVATION
A2.1	SCALE: 1/4" = 1'-0"

Sears Residence

REPAIR EXISTING ROOF TO

— MATCH WHERE EXISTING

CHIMNEY IS REMOVED

EXISTING DOUBLE HUNG

- WINDOWS TO BE REPLACED
WITH CASEMENT WINDOWS


_ EXISTING ROOF SHINGLES TO

EXISTING WINDOWS & WALL


— EXISTING EXT. STAIRS TO REMAIN

FINISH TO REMAIN

79 DEERFIELD ST.

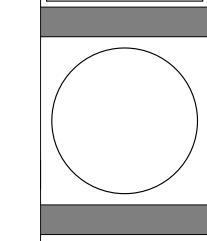

WHIPPLE CALLENDER ARCHITECTS

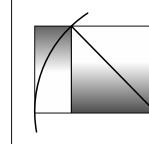

136 PLEASANT AVE.
PORTLAND, ME 04103
P 207.775.2696
F 207.775.3631
www.whipplecallender.com

DATE DESCRIPTION

DATE:
BUILDING PERMIT APP'N.
4.21.16
CHECKED BY:
JAD
DRAWN BY:

JR
JOB:
SHEET TITLE:

ELEVATIONS

A2.1