


ALL CONDITIONS ARE DOCUMENTED AS EXISTING ON DECEMBER 22, 2010.
ALL DIMENSIONS TO BE FIELD VERIFIED

ABBREVIATIONS:

- AFF ABOVE FINISHED FLOOR
- BO BOTTOM OF
- CLG. CEILING
- C CENTERLINE
- CONC. CONCRETE
- DEMO DEMOLISH
- DN. DOWN
- GWB GYPSUM WALL BOARD
- HTR. HEATER
- MHT (APPARENT) MEAN HIGH TIDE
- OD OUTSIDE DIAMETER
- P PROPERTY LINE
- TO TOP OF
- REF. REFRIGERATOR
- ROW RIGHT OF WAY
- WTR. WATER

LEGEND:

- - - - - EXISTING FRAMED WALL TO BE DEMOLISHED
- — — — — EXISTING FRAMED WALL TO REMAIN
- ▨ EXISTING MASONRY WALL TO REMAIN
- — — — — NEW INTERIOR WALL
- ▨ NEW EXTERIOR REINFORCE POURED CONCRETE WALL

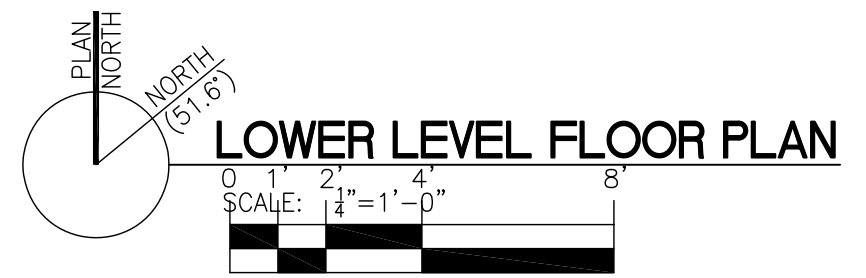

A RESIDENTIAL REMODEL FOR HOWARD YEE

120 BAXTER BOULEVARD, PORTLAND, MAINE 04101
HOWARD YEE - OWNER

REVISIONS:

DATE: 18 MARCH 2013
DRAWN BY: SPR
SCALE: 0 1/4" = 1'-0" FULL SIZE
DRAWING NAME: LOWER LEVEL FLOOR PLAN

SHEET:

A-0

C:\PESTANE\HOWARD_YEE\BAXTERDRAWINGS\A-0_BAXTER_FLR_FLR_01_EASTG.DWG, 3/17/2013 9:47:59 PM, ABBEY PDF ACS, ARCH D, 1212