


- ABBREVIATIONS:**
- AFF ABOVE FINISHED FLOOR
  - BO BOTTOM OF
  - CLG. CEILING
  - C CENTERLINE
  - CONC. CONCRETE
  - DEMO DEMOLISH
  - DN. DOWN
  - GWB GYPSUM WALL BOARD
  - HTR. HEATER
  - MHT (APPARENT) MEAN HIGH TIDE
  - OD OUTSIDE DIAMETER
  - PL PROPERTY LINE
  - TO TOP OF
  - REF. REFRIGERATOR
  - ROW RIGHT OF WAY
  - WTR. WATER

- LEGEND:**
- EXISTING FRAMED WALL TO BE DEMOLISHED
  - EXISTING FRAMED WALL TO REMAIN
  - EXISTING MASONRY WALL TO REMAIN
  - NEW WALL TO MATCH ADJACENT EXISTING THICKNESS AND FINISH.

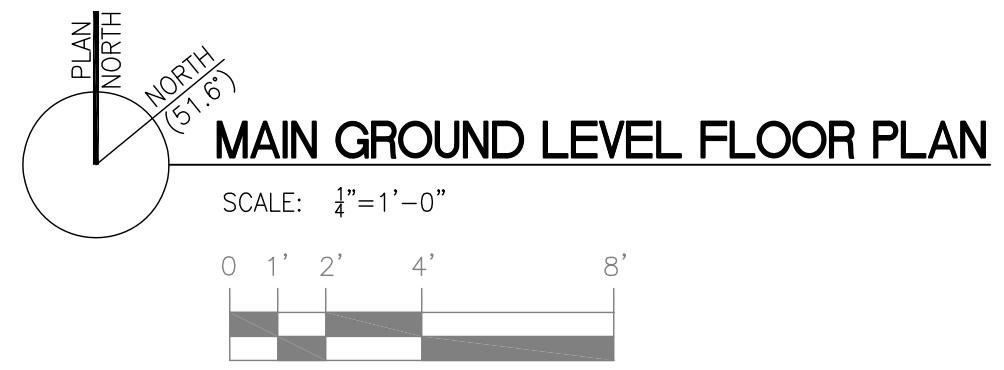

A RESIDENTIAL REMODEL FOR HOWARD YEE  
 120 BAXTER BOULEVARD, PORTLAND, MAINE 04101  
 HOWARD YEE - OWNER

REVISIONS:

DATE: 18 MARCH 2013  
 DRAWN BY: SPR  
 SCALE: 1/4" = 1'-0" FULL SIZE  
 DRAWING NAME: MAIN GROUND LEVEL FLOOR PLAN

SHEET:

A-1

SHEET: 6 OF: 7

C:\PESTANE\HOWARD\_YEE\BAXTERDRAWINGS\A-1\BAXTER\_MAIN\_GROD\_FLR\_PLAN.DWG, 3/17/2013 11:27:32 PM, ADOBE PDF, ARCH D, 12:12