



1 FOUNDATION SECTION AT SOUTH ADDITION
SCALE: 1/2"=1'-0"

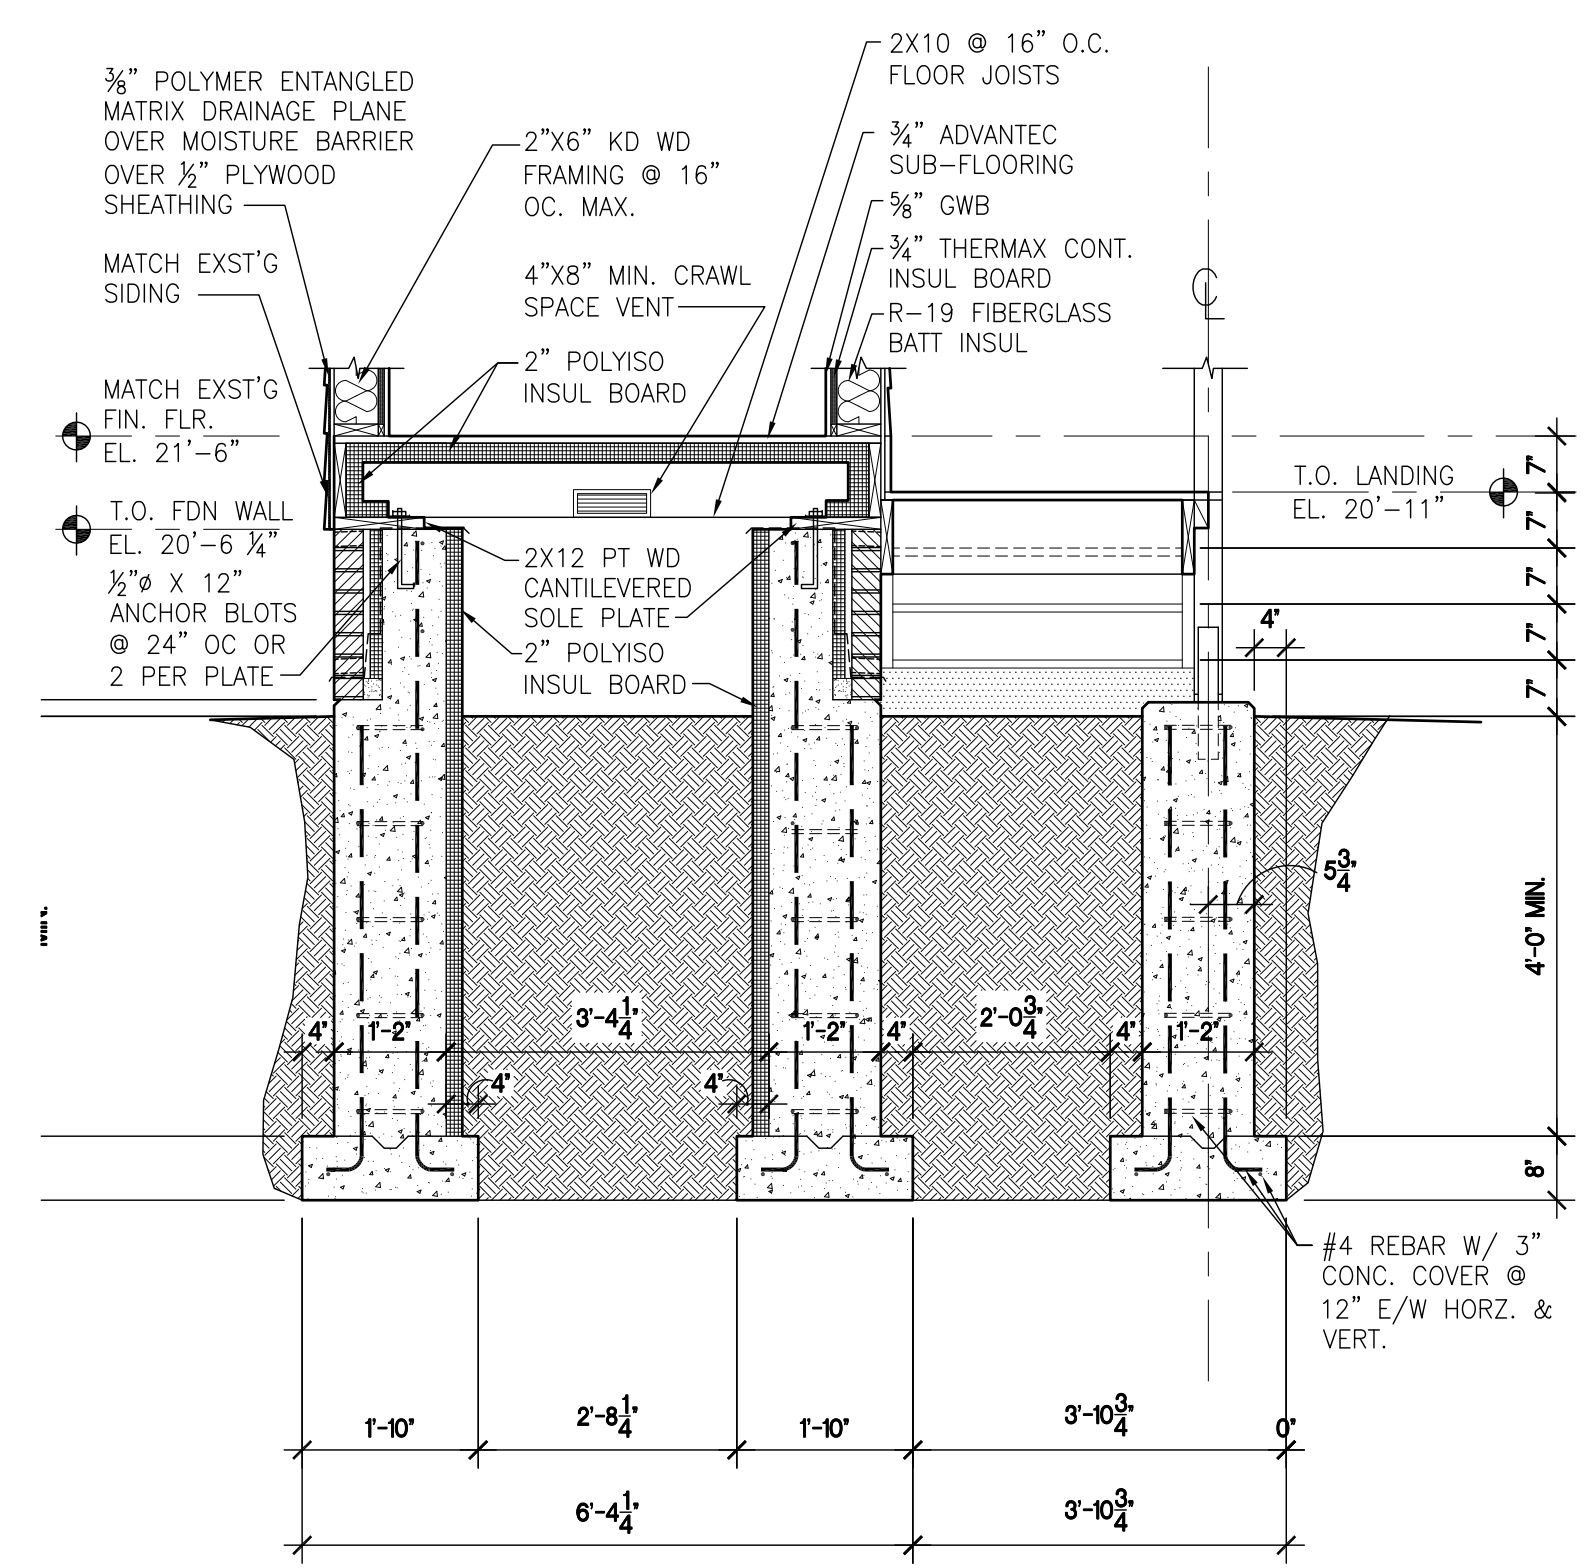

2 FOUNDATION SECTION AT NORTH ADDITION
SCALE: 1/2"=1'-0"

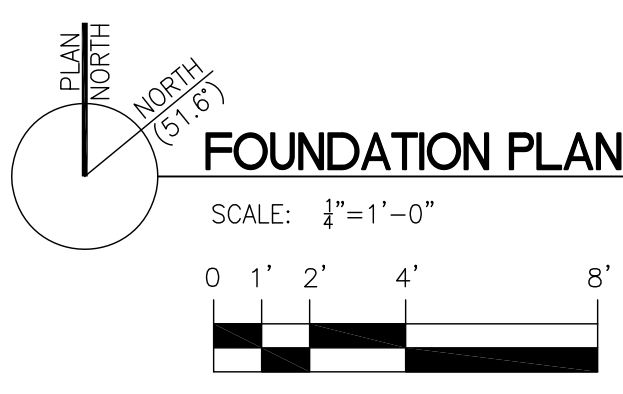

FOUNDATION PLAN
SCALE: 1/4"=1'-0"

ALL CONDITIONS ARE DOCUMENTED AS EXISTING ON DECEMBER 22, 2010. ALL DIMENSIONS TO BE FIELD VERIFIED

ABBREVIATIONS:

AFF	ABOVE FINISHED FLOOR
BO	BOTTOM OF
CLG.	CEILING
CL.	CENTERLINE
CONC.	CONCRETE
DEMO	DEMOLISH
DN.	DOWN
GWB	GYPSUM WALL BOARD
HTR.	HEATER
MHT	(APPARENT) MEAN HIGH TIDE
OD	OUTSIDE DIAMETER
PL.	PROPERTY LINE
PT.	TOP OF
REF.	REFRIGERATOR
ROW	RIGHT OF WAY
WTR.	WATER

LEGEND:

	EXISTING FRAMED WALL TO BE DEMOLISHED
	EXISTING FRAMED WALL TO REMAIN
	EXISTING MASONRY WALL TO REMAIN
	NEW WALL TO MATCH ADJACENT EXISTING THICKNESS AND FINISH.
	NEW BRICK VENEER EXTERIOR WALL WITH WOOD STUD BACKUP AND WOOD SHEATHING

ADDITIONS TO THE HOWARD YEE RESIDENCE
120 BAXTER BOULEVARD, PORTLAND, MAINE 04101
HOWARD YEE - OWNER

REVISIONS:

DATE: MARCH 10, 2015
DRAWN BY: SPR
SCALE: 0 1/4" = 1' 1/2"
1/4" = 1'-0" FULL SIZE PLOT
DRAWING NAME: FOUNDATION PLAN & DETAILS



SHEET:

AF-1

SHEET: 4 OF: 10