

OWNER REVIEW _____ DATE _____
 NAME _____



NO. _____ ISSUED FOR CONSTRUCTION
 DATE _____ DESCRIPTION _____
 ISSUE LOG _____
 = CLOUDED CHANGE

Banknorth
 449 Forest Avenue
 Portland, ME 04101-2029

FLOOR PLAN

SCALE 1/4"=1'-0"
 DRAWN BY ERIMWR
 CHECKED BY PROJ. ARCH./ENGR. TGW
 PROJ. MGR. PJB
 JOB NO. 08018.00
 SWAMES MAINI & MCKEE ASSOCIATES INC. 2008

FP1.01

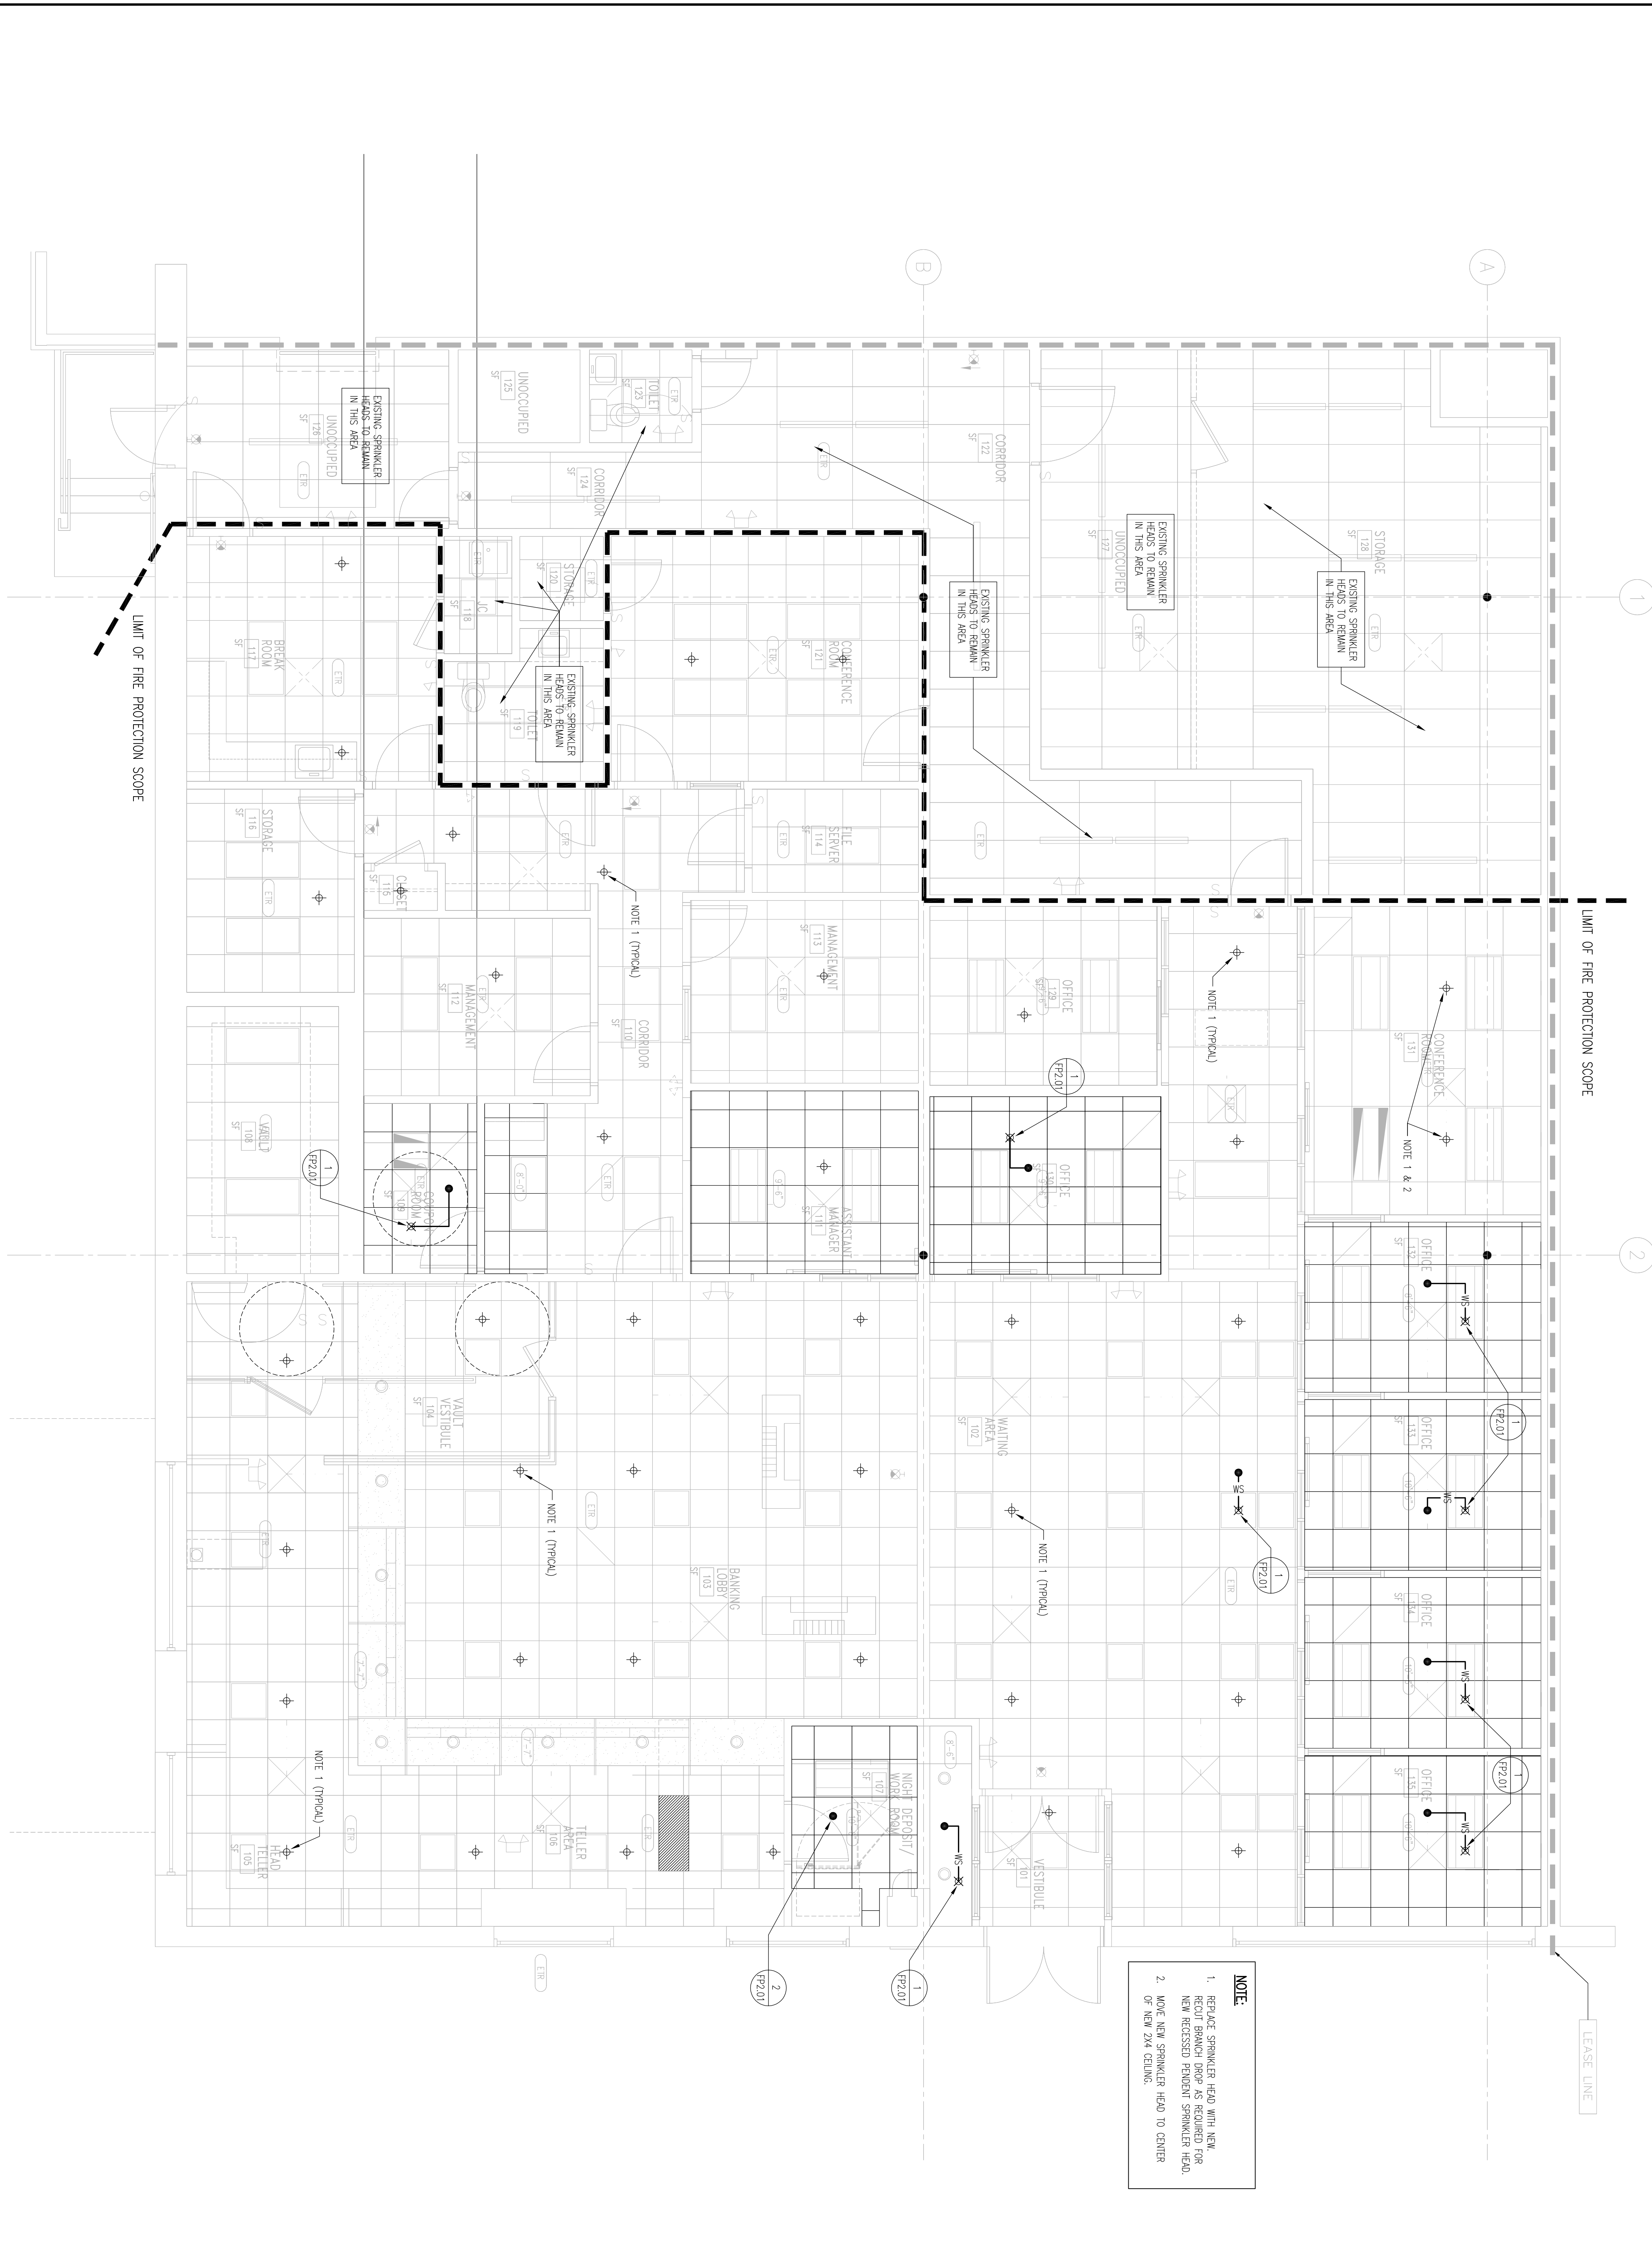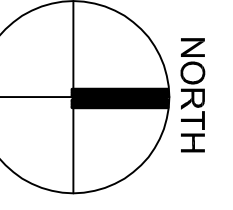

NOTE:
 1. REPLACE SPRINKLER HEAD WITH NEW. REROUT BRANCH DROP AS REQUIRED FOR NEW RECESSED PENDENT SPRINKLER HEAD.
 2. MOVE NEW SPRINKLER HEAD TO CENTER OF NEW 2'x4 CEILING.

LIMIT OF FIRE PROTECTION SCOPE

LEASE LINE

LIMIT OF FIRE PROTECTION SCOPE