

Location of Construction: 15 Baxter Blvd		Owner: SAGA Communications/WPOR		Phone: 773-8111		Permit No:
Owner Address: SAA 04101		Lessee/Buyer's Name:		Phone:		
Contractor Name: Bailey Sign Co., Inc.		Address: 9 Thomas Dr Westbrook, ME 04092		Phone: 774-2843		Zone: CBL: 112-F-027
Past Use: Radio Station		Proposed Use: Same		COST OF WORK: \$ PERMIT FEE: \$ 45.20 FIRE DEPT. <input type="checkbox"/> Approved <input type="checkbox"/> Denied INSPECTION: Use Group: Type: Signature: Signature:		
Proposed Project Description: Erect Signage				PEDESTRIAN ACTIVITIES DISTRICT (P.A.D.) Action: Approved <input type="checkbox"/> Approved with Conditions: <input type="checkbox"/> Denied <input type="checkbox"/> Signature: Date:		Zoning Appeal <input type="checkbox"/> Variance <input type="checkbox"/> Miscellaneous <input type="checkbox"/> Conditional Use <input type="checkbox"/> Interpretation <input type="checkbox"/> Approved <input type="checkbox"/> Denied Historic Preservation <input type="checkbox"/> Not in District or Landmark <input type="checkbox"/> Does Not Require Review <input type="checkbox"/> Requires Review Action: <input type="checkbox"/> Approved <input type="checkbox"/> Approved with Conditions <input type="checkbox"/> Denied Date: _____
Permit Taken By: MG		Date Applied For: 18 August 1998				

1. This permit application does not preclude the Applicant(s) from meeting applicable State and Federal rules.
2. Building permits do not include plumbing, septic or electrical work.
3. Building permits are void if work is not started within six (6) months of the date of issuance. False information may invalidate a building permit and stop all work..

CERTIFICATION

I hereby certify that I am the owner of record of the named property, or that the proposed work is authorized by the owner of record and that I have been authorized by the owner to make this application as his authorized agent and I agree to conform to all applicable laws of this jurisdiction. In addition, if a permit for work described in the application is issued, I certify that the code official's authorized representative shall have the authority to enter all areas covered by such permit at any reasonable hour to enforce the provisions of the code(s) applicable to such permit

19 August 1998

SIGNATURE OF APPLICANT	ADDRESS:	DATE:	PHONE:
RESPONSIBLE PERSON IN CHARGE OF WORK, TITLE			PHONE:

CEO DISTRICT






(2) S.F. 6'-0" X 6'-0" X 6" INTERNALLY ILLUMINATED SIGN

EXTRUDED ALUMINUM CABINET & 1 1/2" RETAINER = MATTE BLACK
 FACE = WHITE LEXAN
 BEST VINYL MATCHES TO PMS # 185 RED & PMS # 128 YELLOW
 COPY "WPOR" = WHITE OUT OF BLACK VINYL COLOR BLOCK
 COPY "101.9" = GERBER TRANS. RED VINYL OUT OF GERBER TRANS. YELLOW VINYL
 COPY "TODAY'S COUNTRY" = BLACK VINYL

UL Listing (Number)
 BH 049890
 BH 049891

PERMIT PRINT

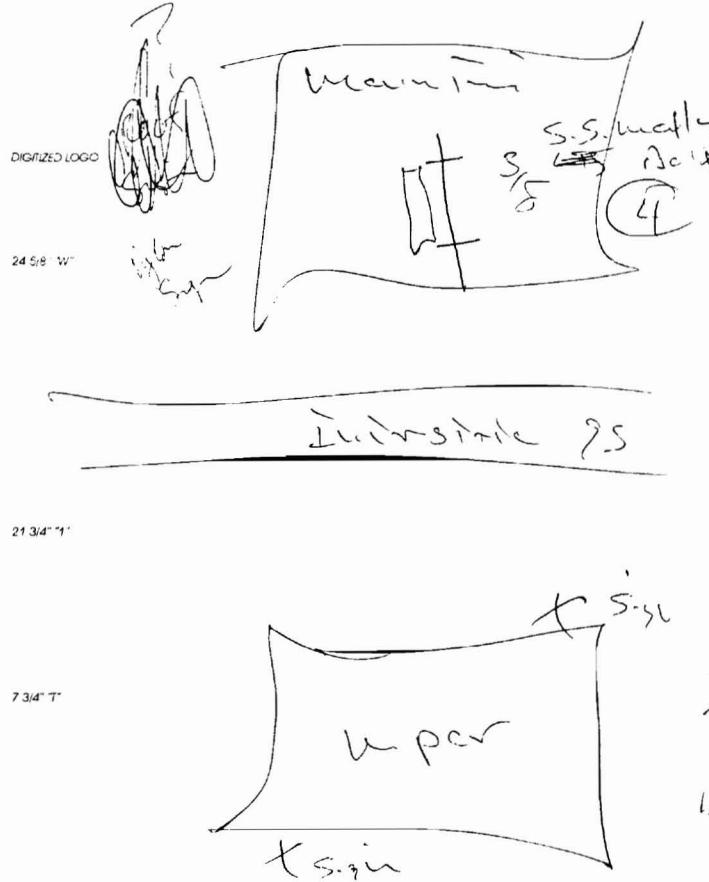

NOTES:

DESIGN STATUS:

PRESENTATION PRINT	DATE
PROGRESS PRINT #	
CONSTRUCTION/MOUNTING	DATE
PERMIT/SITE PLAN	DATE
APPROVED MANUFACTURING:	
DATE	
VOLTAGE:	
REVISIONS:	8/7/98 REWORK COLOR
<p>9 Thomas Drive Old Westbrook Executive Park Westbrook, ME 04092 207-774-2843 / 1-800-539-SIGN E-Mail: newsign@baileysign.com</p>	
<p>PLEASE NOTE: THIS IS A PROGRESS PRINT - FIELD MEASUREMENTS MAY OR MAY NOT NEED TO BE VERIFIED. THIS DESIGN IS THE EXCLUSIVE PROPERTY OF BAILEY SIGN INCORPORATED AND ALL RIGHTS TO ITS USE OR REPRODUCTION ARE RESERVED. COLORS SHOWN HERE ARE FOR DISTRIBUTION ONLY COLOR MATCH NUMBERS WILL BE NEEDED IF AN ELECTRIC SIGN, THEN INSTALLATION MUST BE ACCOMPLISHED IN TOTAL COMPLIANCE WITH THE NATIONAL ELECTRIC CODE. THE REQUIREMENTS OF UNDERWRITERS LABORATORY, CANADIAN STANDARDS ASSOCIATION, AND APPLICABLE LOCAL CODES</p>	
<p>CUSTOMER: WPOR LOCATION: 15 BAXTER BOULEVARD PORTLAND, ME</p>	
<p>SALESPERSON B.B. DRAWN BY L.W.M.</p>	
<p>ACCEPTANCE SIGNATURE _____ DATE _____</p>	
CUSTOMER:	
DATE:	
SCALE:	1"=1'
DRAWING NO. SHEET:	03889 A R1

Level A

Baxter Blvd.

NOTES:

DESIGN STATUS:



15 3/4" W"

14" H"

5" T"

This both panels to existing sign

(2) S.F. 3'-10" X 3'-10" X 1" ALUMINUM PANEL SIGN

PANEL = _____ WHITE ALUMINUM
 1" SQ. TUBE SUPPORT FRAME
 BEST VINYL MATCHES TO PMS #185 RED & PMS #108 YELLOW
 COPY "WPOR" = WHITE OUT OF BLACK VINYL COLOR BLOCK
 15/16" BORDER = BLACK VINYL
 COPY "101.9" = GERBER H.P. PERFECT MATCH RED VINYL OUT OF GERBER H.P. BRIGHT YELLOW VINYL
 COPY "TODAY'S COUNTRY" = BLACK VINYL


PERMIT PRINT



PRESENTATION PRINT	DATE:
PROGRESS PRINT #:	
CONSTRUCTION/MOUNTING	DATE:
PERMIT/SITE PLAN:	DATE:
APPROVED MANUFACTURING:	
DATE:	
VOLTAGE:	
REVISIONS:	8/7/98 REMOVED COLOR
 <p>9 Thomas Drive Escamoteur Park Westbrook, ME 04092 207-774-2843 / 1-800-538-SIGN Fax: 774-1193 E-Mail: newsign@baileysign.com</p> <p>COPYRIGHT 1998</p>	
<p>PLEASE NOTE: THIS IS A PROGRESS PRINT - FIELD MEASUREMENTS MAY OR MAY NOT NEED TO BE VERIFIED. THIS DESIGN IS THE EXCLUSIVE PROPERTY OF BAILEY SIGN INCORPORATED AND ALL RIGHTS TO ITS USE OR REPRODUCTION ARE RESERVED. COLORS SHOWN HERE ARE FOR DISTRIBUTION ONLY COLOR MATCH NUMBERS WILL BE NEEDED IF AN ELECTRIC SIGN, THEN INSTALLATION MUST BE ACCOMPLISHED IN TOTAL COMPLIANCE WITH THE NATIONAL ELECTRIC CODE, THE REQUIREMENTS OF UNDERWRITERS LABORATORY CANADIAN STANDARDS ASSOCIATION, AND APPLICABLE LOCAL CODES.</p>	
CUSTOMER: WPOR LOCATION: 15 BAXTER BOULEVARD PORTLAND, ME	
SALESPERSON: B.B.	DRAWN BY: L.W.M.
ACCEPTANCE SIGNATURE	DATE:
CLIENT	
PS. #	WO. # 00722
SCALE 1"=1'	DATE 7/28/98
DRAWING NO:	
SHEET	03889 B R1

TYPICAL WING-BOLT / FLY BOLT MOUNTING DETAIL

OR SS Molly Bolt

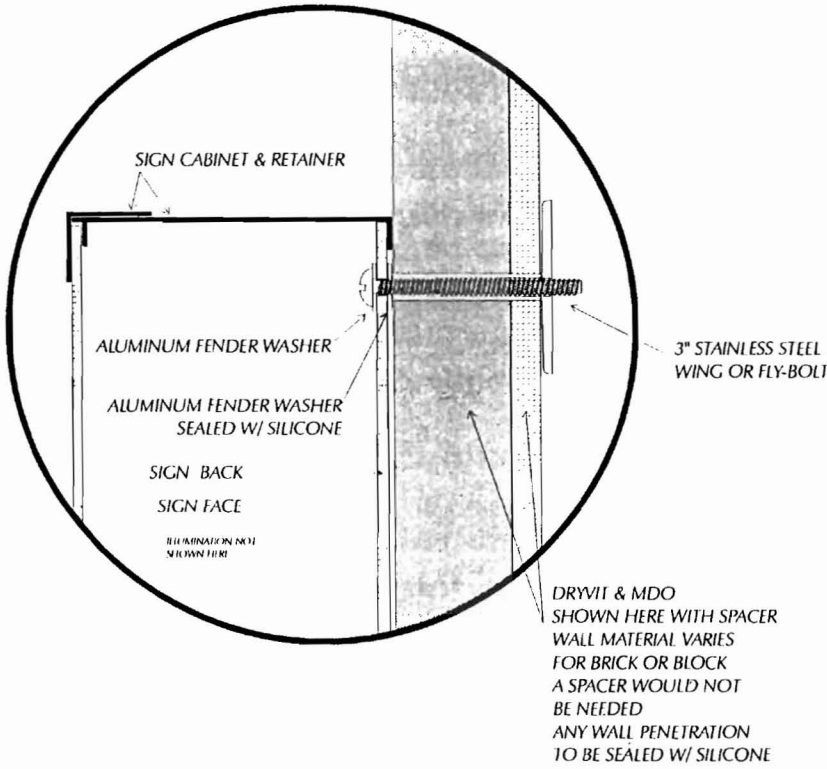

DRYWIT & MDO
SHOWN HERE WITH SPACER
WALL MATERIAL VARIES
FOR BRICK OR BLOCK
A SPACER WOULD NOT
BE NEEDED
ANY WALL PENETRATION
TO BE SEALED W/ SILICONE

SPECIAL INFORMATION

VOLTAGE

PLEASE NOTE:
THIS IS A PROGRESS PRINT. FIELD MEASUREMENTS MAY OR MAY NOT BE NEEDED TO BE VERIFIED.
THIS DESIGN IS THE EXCLUSIVE PROPERTY OF BAILEY SIGN INCORPORATED AND ALL RIGHTS TO ITS USE OR REPRODUCTION ARE RESERVED.
COLORS SHOWN HERE ARE FOR DISTRIBUTION ONLY. COLOR MATCH NUMBERS WILL BE NEEDED.
IF AN ELECTRIC SIGN, THEN ILLUMINATION MUST BE ACCOMPLISHED IN FULL COMPLIANCE WITH THE NATIONAL ELECTRIC CODE. THE REQUIREMENTS OF UNDERWRITERS LABORATORY CANADIAN STANDARDS ASSOCIATION, AND APPLICABLE LOCAL CODES.

BAILEY SIGN
31 Thomas Drive
Windsor, Ontario, Canada
N9A 6K2
207-774-2843 1-800-538-5244
© COPYRIGHT 1997

CUSTOMER:

LOCATION:
WING-BOLT / FLY BOLT MOUNTING DETAIL

SALESPERSON:

DRAWN BY: L.W. MERRIFIELD

ACCEPTANCE SIGNATURE: _____ DATE: _____

CLIENT: _____

SALES # _____ W.O. # _____

SCALE: N.T.S. DATE: 7/23/98


PREVIOUS: _____

DRAWING NO: 10024
SHEET: _____



TYPICAL WING-BOLT / FLY BOLT MOUNTING DETAIL

OR SS Molly Bolt

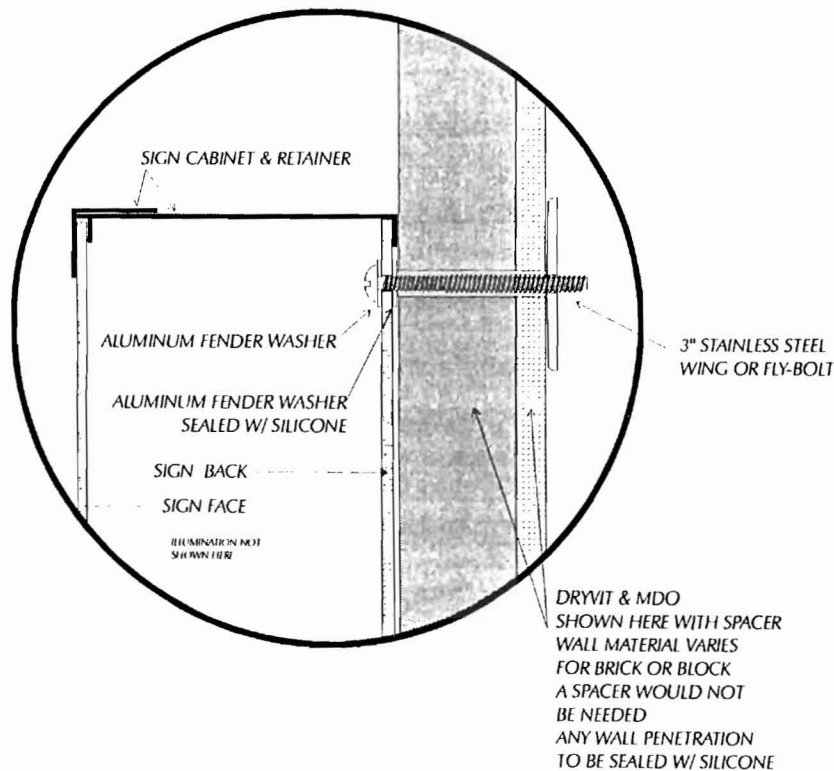

DRYWIT & MDO
SHOWN HERE WITH SPACER
WALL MATERIAL VARIES
FOR BRICK OR BLOCK
A SPACER WOULD NOT
BE NEEDED
ANY WALL PENETRATION
TO BE SEALED W/ SILICONE

SPECIAL INFORMATION

VOLTAGE

PLEASE NOTE:
THIS IS A PROGRESS PRINT. FIELD MEASUREMENTS MAY OR MAY NOT BE NEEDED TO BE VERIFIED.
THIS DESIGN IS THE EXCLUSIVE PROPERTY OF BAILEY SIGN INCORPORATED AND ALL RIGHTS TO ITS USE OR REPRODUCTION ARE RESERVED.
COLORS SHOWN HERE ARE FOR DISTRIBUTION ONLY. COLOR MATCH NUMBERS WILL BE NEEDED.
IF AN ELECTRIC SIGN, THEN ILLUMINATION MUST BE ACCOMPLISHED IN FULL COMPLIANCE WITH THE NATIONAL ELECTRIC CODE. THE REQUIREMENTS OF UNDERWRITERS LABORATORY CANADIAN STANDARDS ASSOCIATION, AND APPLICABLE LOCAL CODES.

BAILEY SIGN
31 Thomas Drive
Windsor, Ontario, Canada
N9A 6K2
207-774-2843 1-800-538-5244
© COPYRIGHT 1997

CUSTOMER:

LOCATION:
WING-BOLT / FLY BOLT MOUNTING DETAIL

SALESPERSON:

DRAWN BY: L.W. MERRIFIELD

ACCEPTANCE SIGNATURE: _____ DATE: _____

CLIENT: _____

SALES # _____ W.O. # _____


SCALE: N.T.S. DATE: 7/23/98

PREVIOUS: _____


DRAWING NO: 10024
SHEET: _____



pylon - individual letters

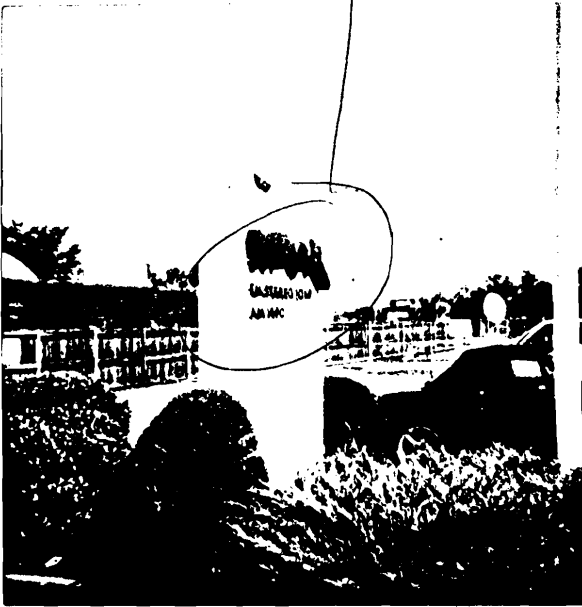

Back wall individual letters

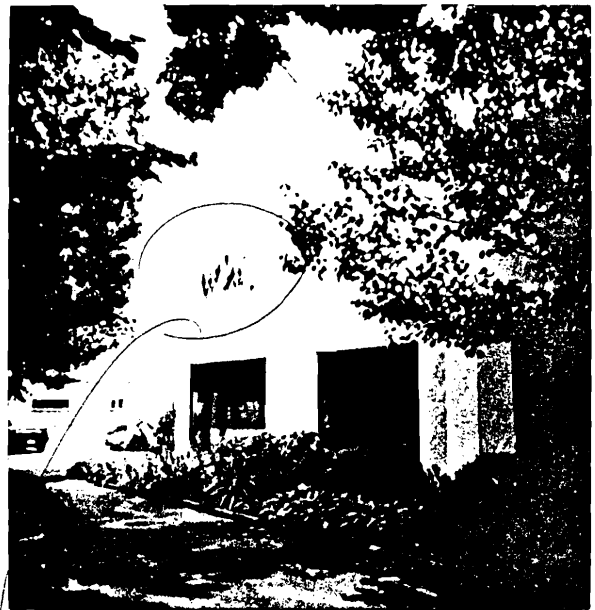

front wall WUPOR individual letters