



THESE PLANS AND SPECIFICATIONS HAVE NOT BEEN PREPARED BY A REGISTERED ARCHITECT OR ENGINEER. DESIGN BUILD ASS. + PALANZA DRAFTING, ARE NOT ENGAGED IN THE PRACTICE OF ARCHITECTURE OR ENGINEERING, NOR DO THEY HOLD THEMSELVES OUT AS SUCH. THESE PLANS ARE PROVIDED AS A SERVICE, AND IN NO WAY CONSTITUTE A GUARANTEE TO THE SOUNDNESS AND DURABILITY OF THE INFORMATION PROVIDED. ALL DIMENSIONS AND SPECIFICATIONS TO BE REVIEWED FOR ACCURACY AND STRUCTURAL INTEGRITY BY A REGISTERED ARCHITECT OR ENGINEER AND CONTRACTOR BEFORE ACTUAL CONSTRUCTION.

PROJECT NAME:
 ROGERS RESIDENCE
 LOT 9 RIVERS EDGE
 PORTLAND ME.


DATE: 5/15/2004
SCALE: AS NOTED
DRAWN:
FILE:
SHEET: 1 OF 1

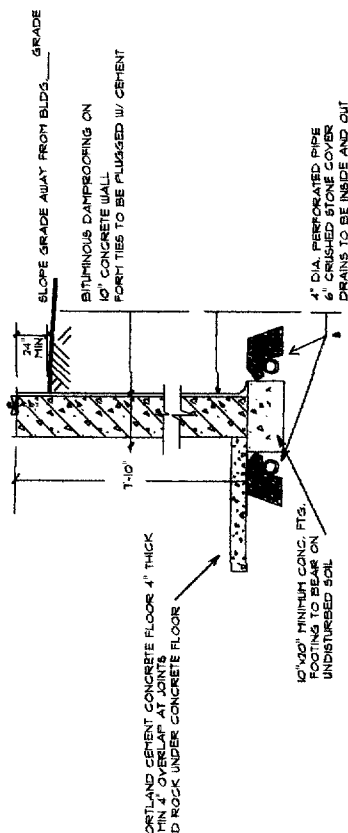


TYPICAL FROSTWALL SECTION - GARAGE

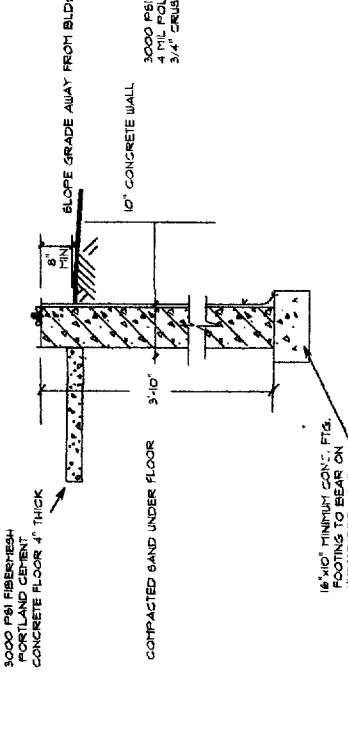

TYPICAL FOUNDATION WALL SECTION - MAIN HOUSE

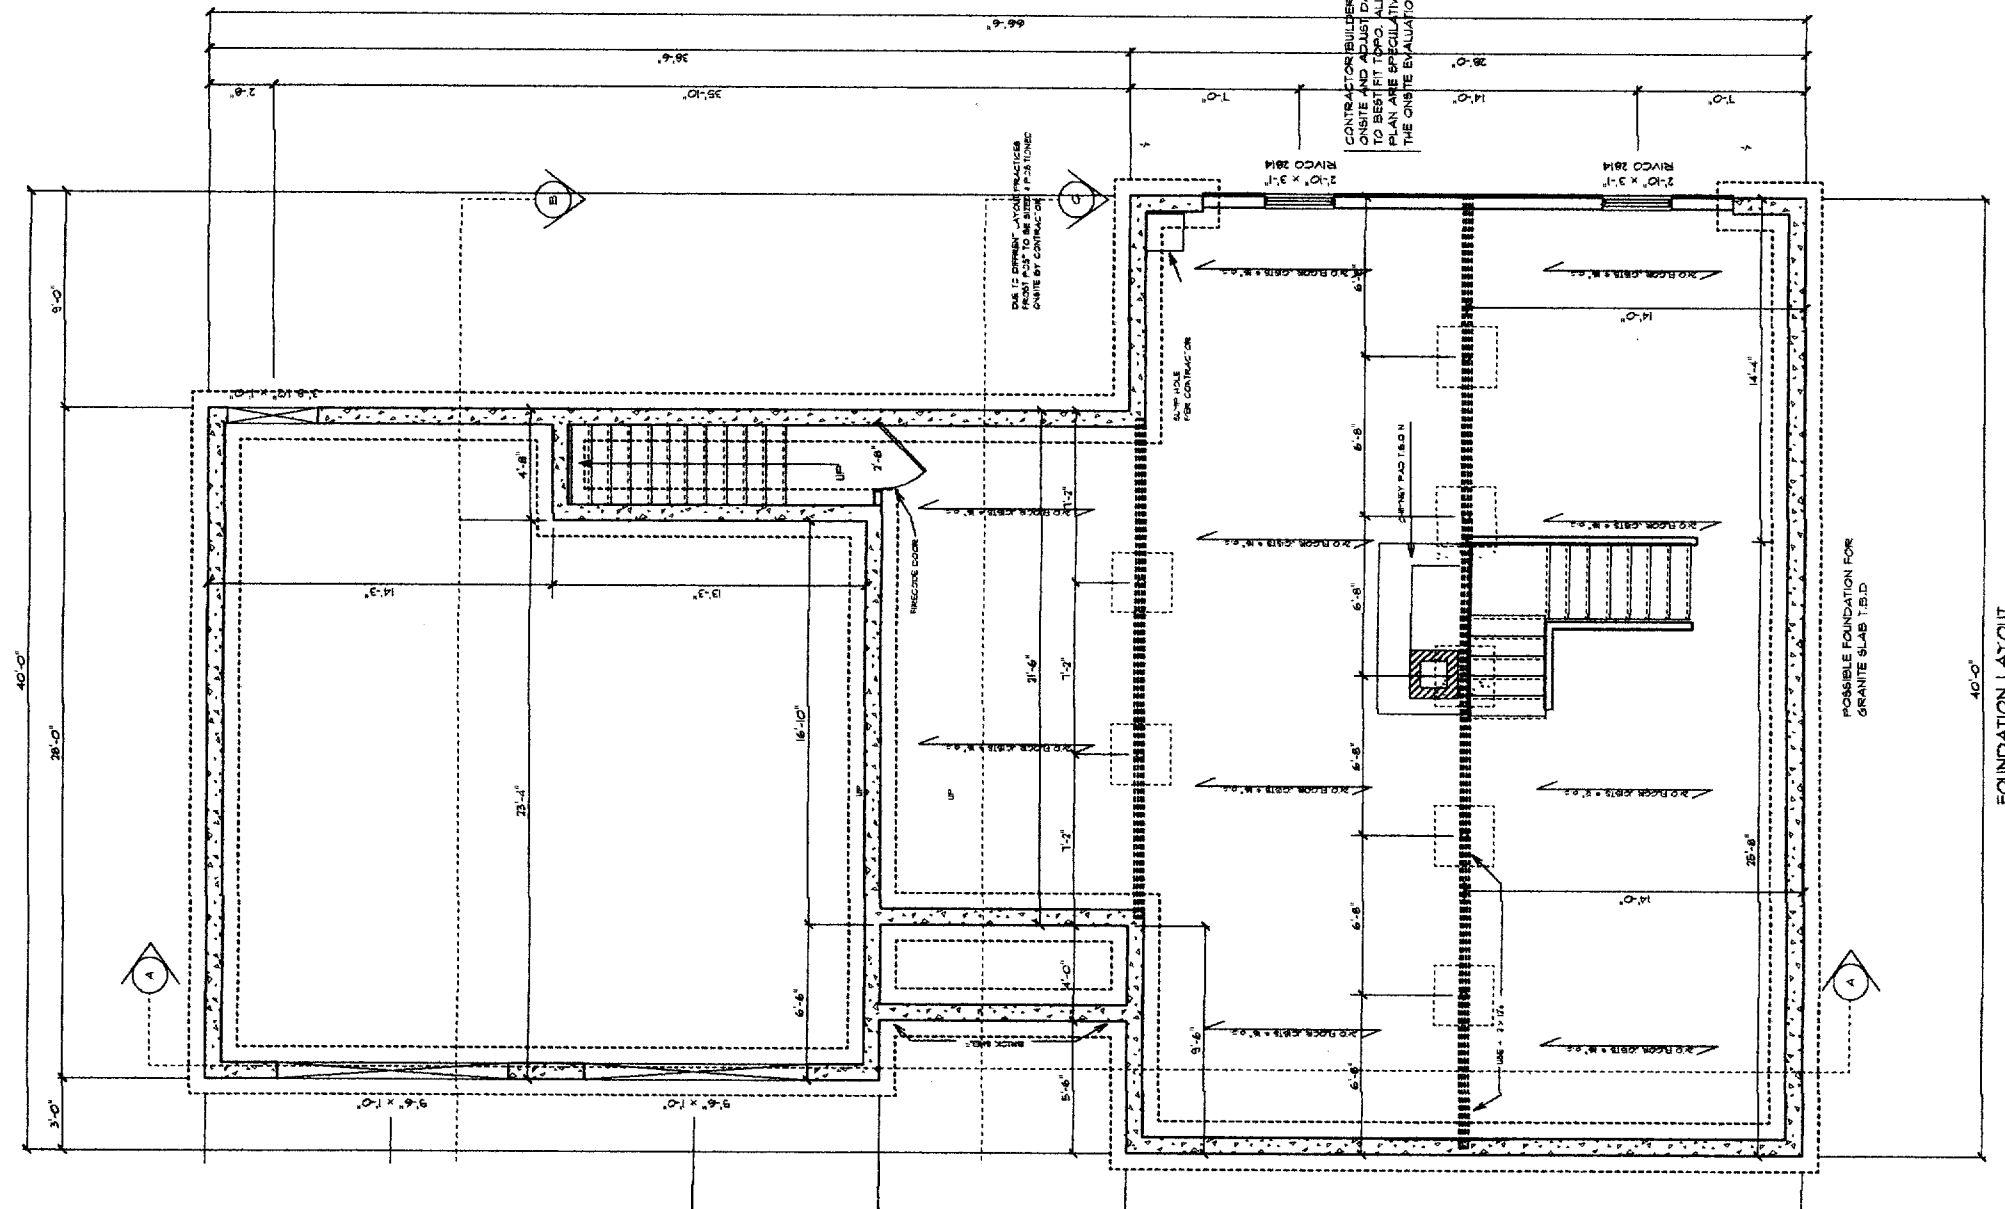

FOUNDATION LAYOUT

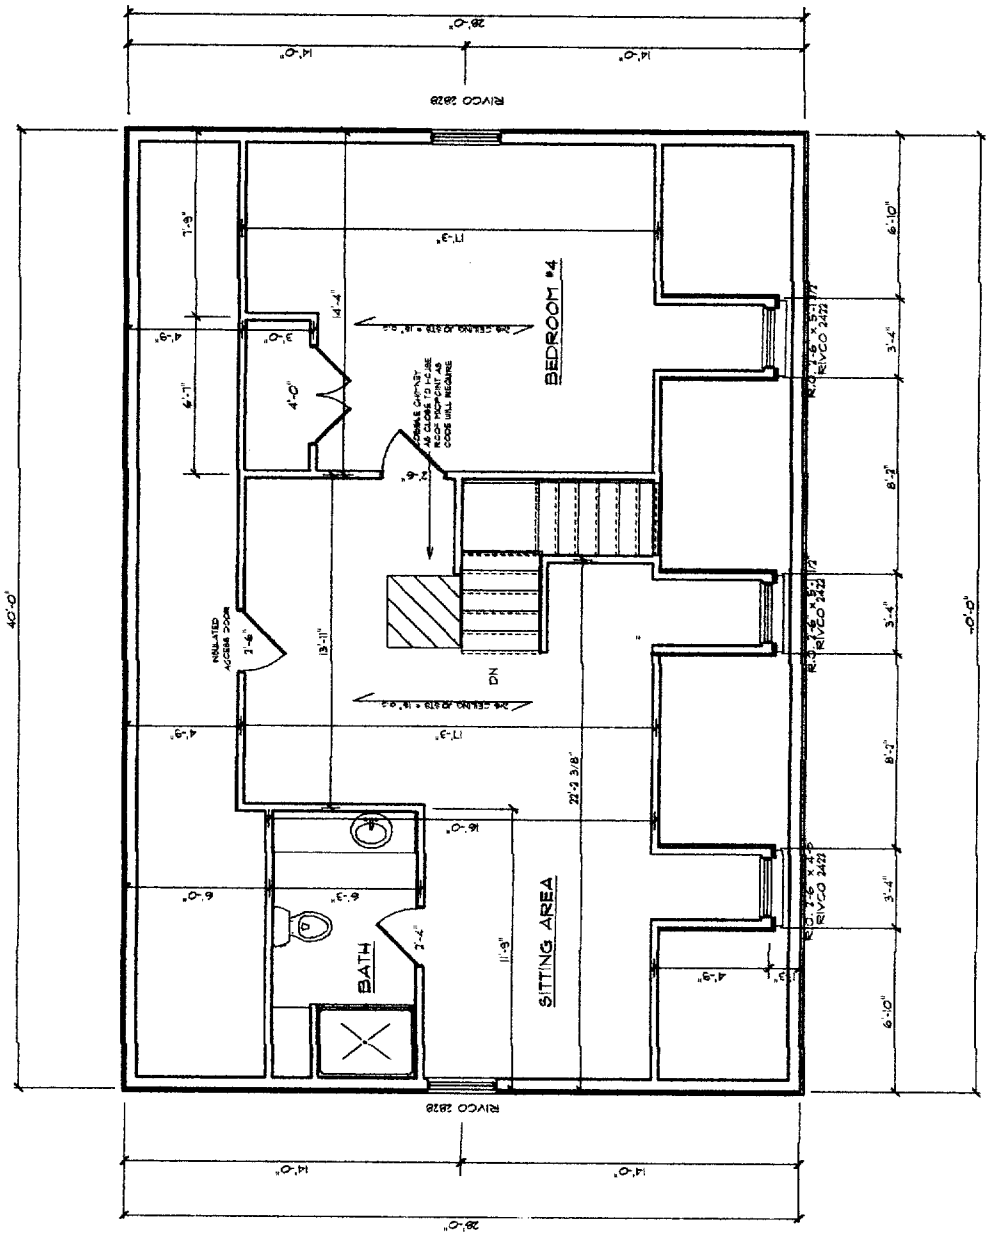

ATTIC PLAN
 SCALE: 1/4" = 1'-0"

DEPT. OF CONSTRUCTION