
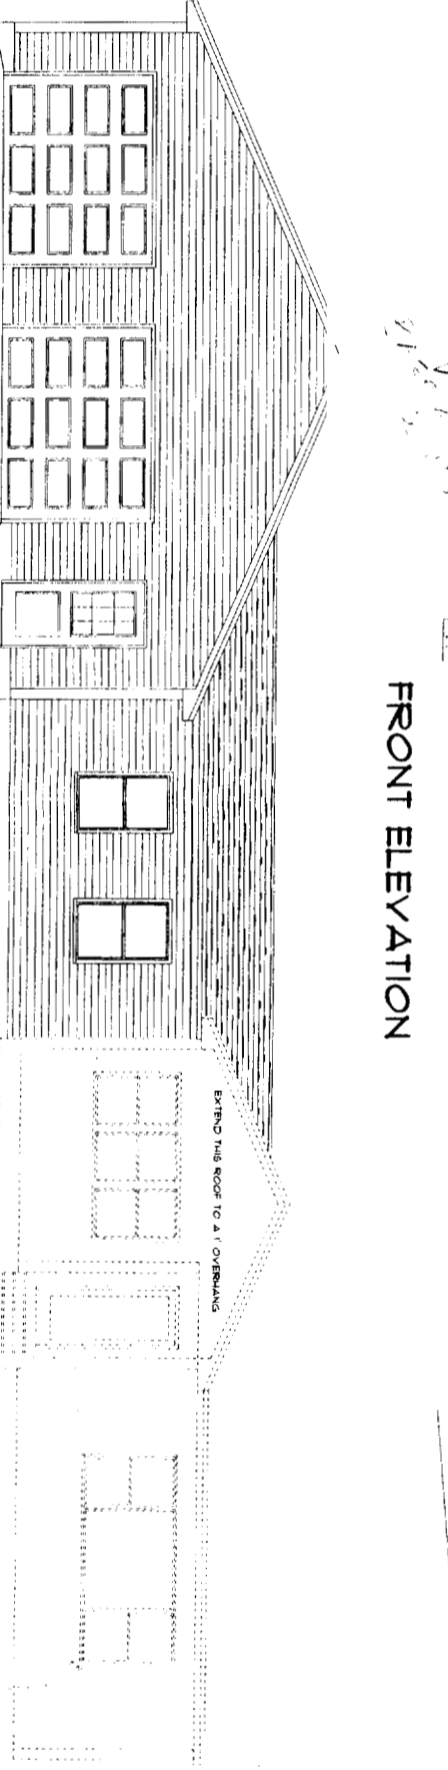
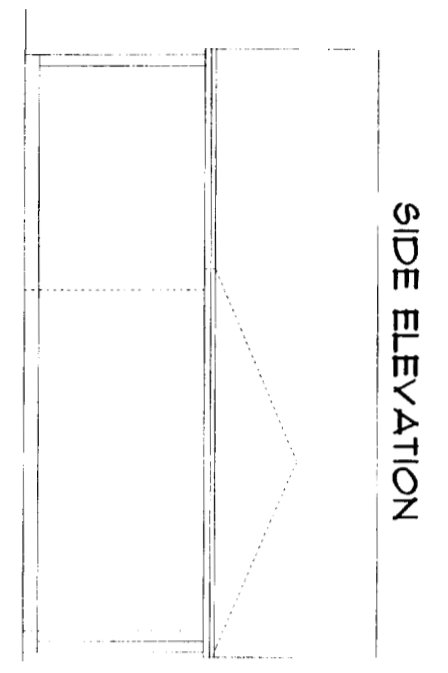
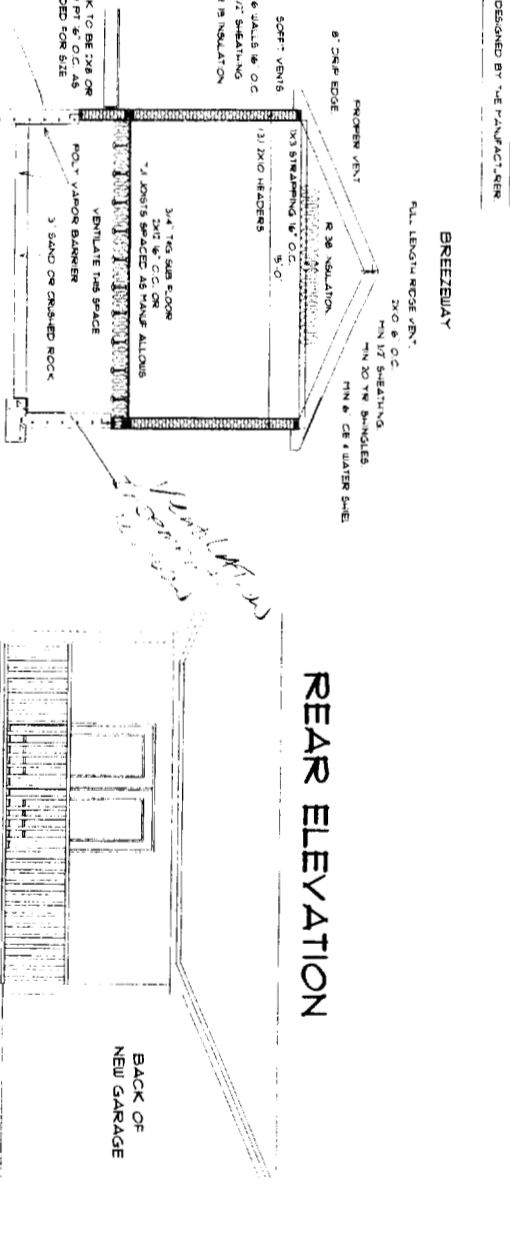
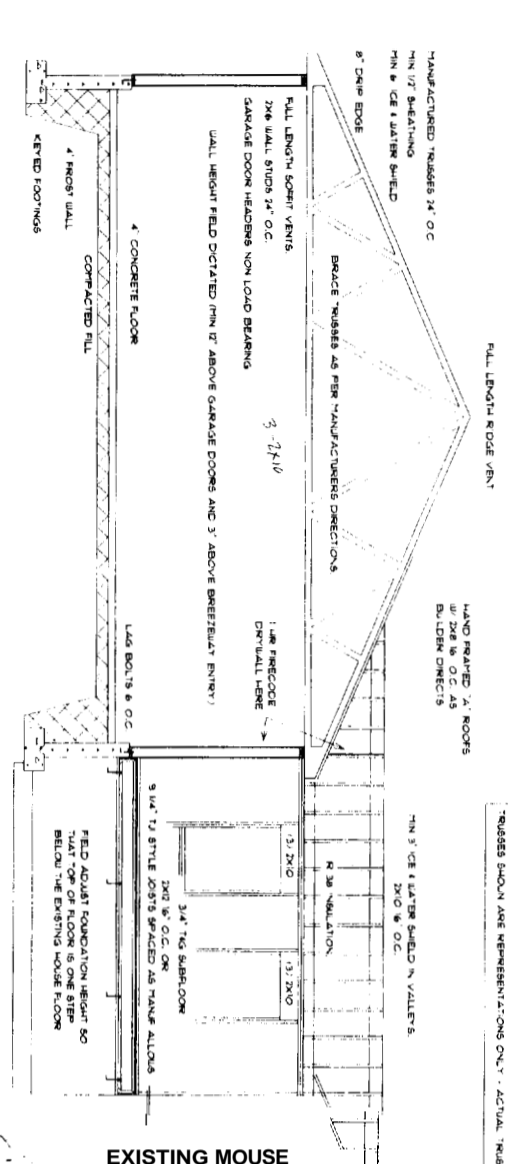
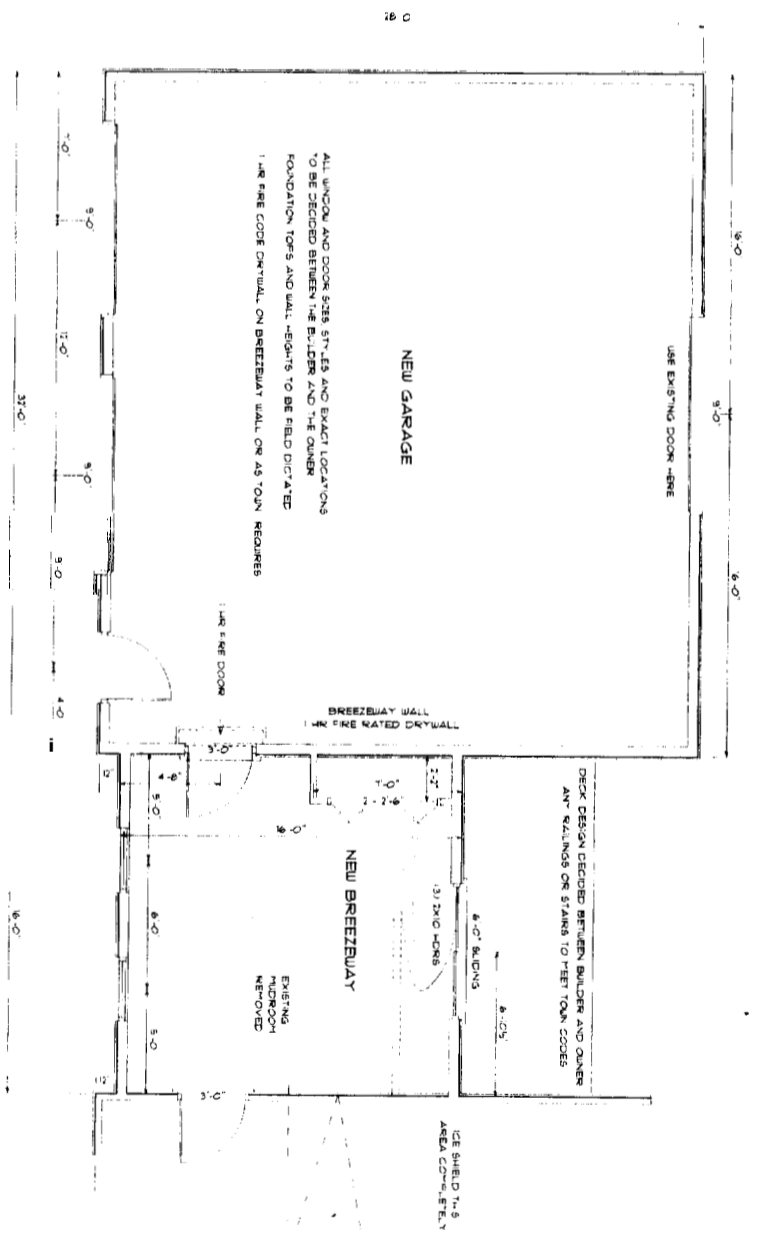






Permit Nbr	04-1000	Text193	27658	Constr Type	Ne
Status	Hold	Location of Construction	66	Alterations - Dwellings	
C8L	188 C039001	Permit Type	3	Estimated Cost	\$50,000.00
		District Nbr			


Comment Date	Comment	Name	Follow Up Date
08/17/2004	Met w/property owners and reviewed what setbacks are required for resubmit.	lmm	
08/10/2004	Called owner and told her mortgage survey is not drawn correctly would stake her property line and give me dimensions for the front	lmm	
07/28/2004	need complete plot plan - called owner and spoke to her.	lmm	








CreatedBy	lolinea	CreateDate	07/19/2004	ModBy	lmm
-----------	---------	------------	------------	-------	-----

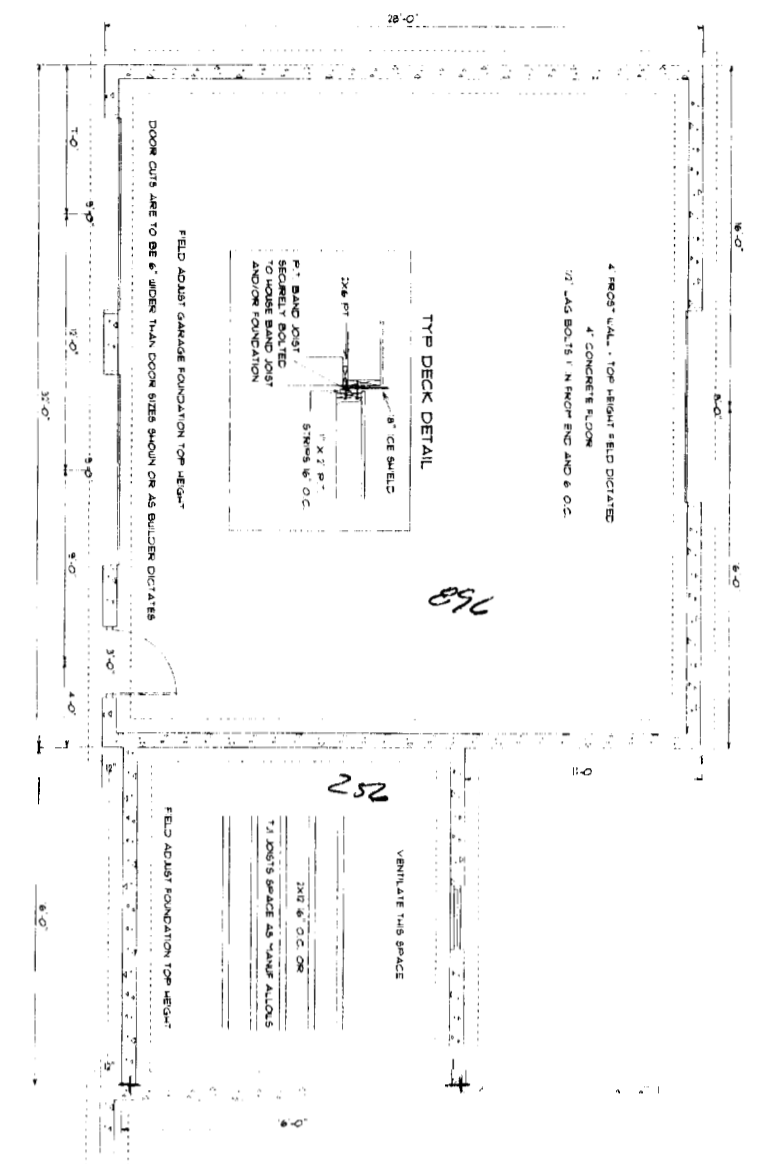

HOUSE CALLS INC. HOME PLANNING & DESIGN 151 ROOSEVELT TRAIL, WINDHAM, ME	FENT RESIDENCE GARAGE & BREEZEWAY PLAN	SCALE 1/4" = 1'	DRAWN BY J. CALL	IN ACCEPTING THESE DRAWINGS, OWNERS REALIZE THAT THEY ARE FOR PICTORIAL REFERENCE ONLY. THEY FURTHER UNDERSTAND THAT HOUSE CALLS INC. IS NOT AN ARCHITECTURAL OR ENGINEERING COMPANY. THEY FURTHER UNDERSTAND THAT IT IS THE BUILDER OR GENERAL CONTRACTOR'S RESPONSIBILITY TO LEE THAT THIS ADDITION IS BUILT ACCORDING TO ALL STATE AND LOCAL BUILDING CODES THAT ARE IN EFFECT AT THE TIME OF CONSTRUCTION. THE OWNER AND THE BUILDER WILL GO OVER THESE DRAWINGS BEFORE CONSTRUCTION STARTS TO VERIFY THAT THEY ARE SUITABLE FOR THEIR NEEDS AND TO VERIFY THAT ALL MEASUREMENTS ARE WHAT THEY WANT. IF ANY ERRORS ARE FOUND WE WILL GLADLY CORRECT THEM BEFORE CONSTRUCTION STARTS	
		DATE 7/04	PRG 1 OF 1		

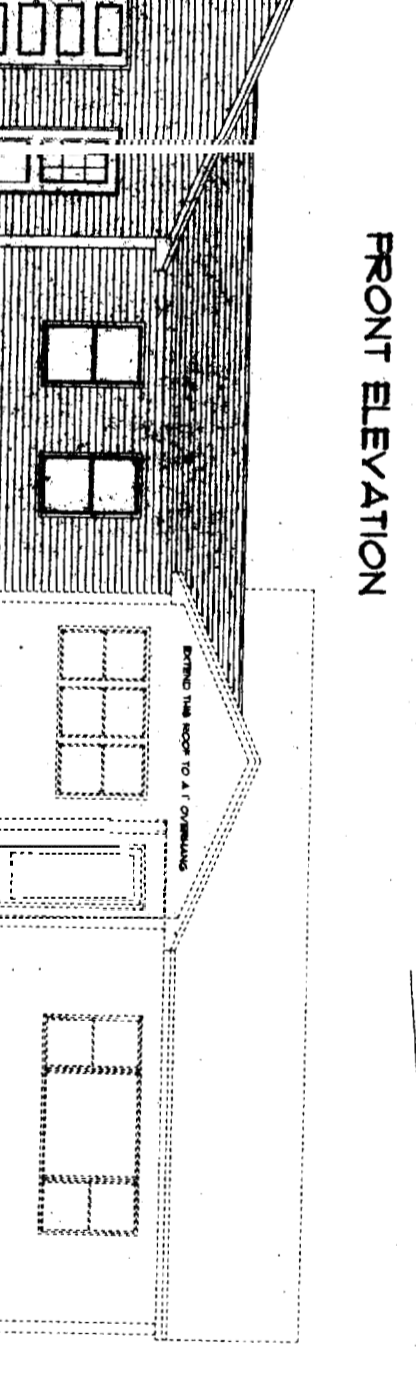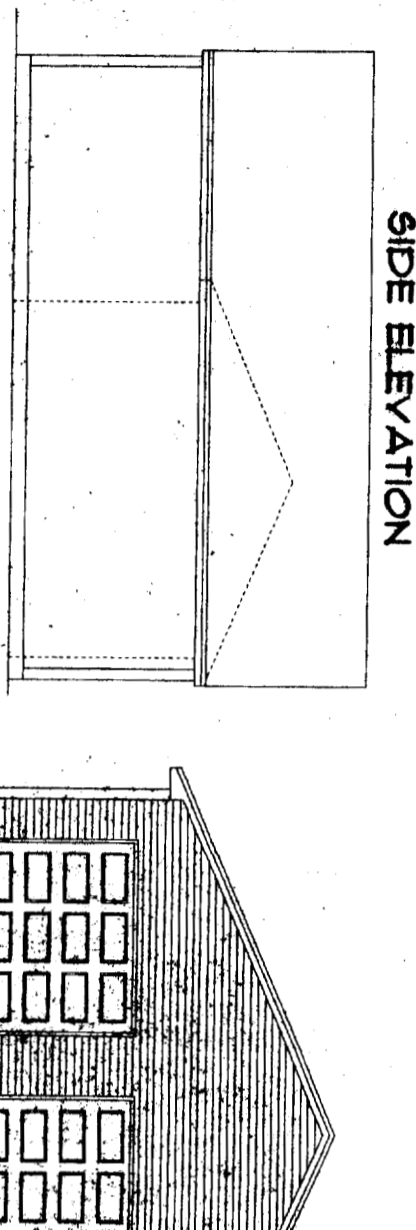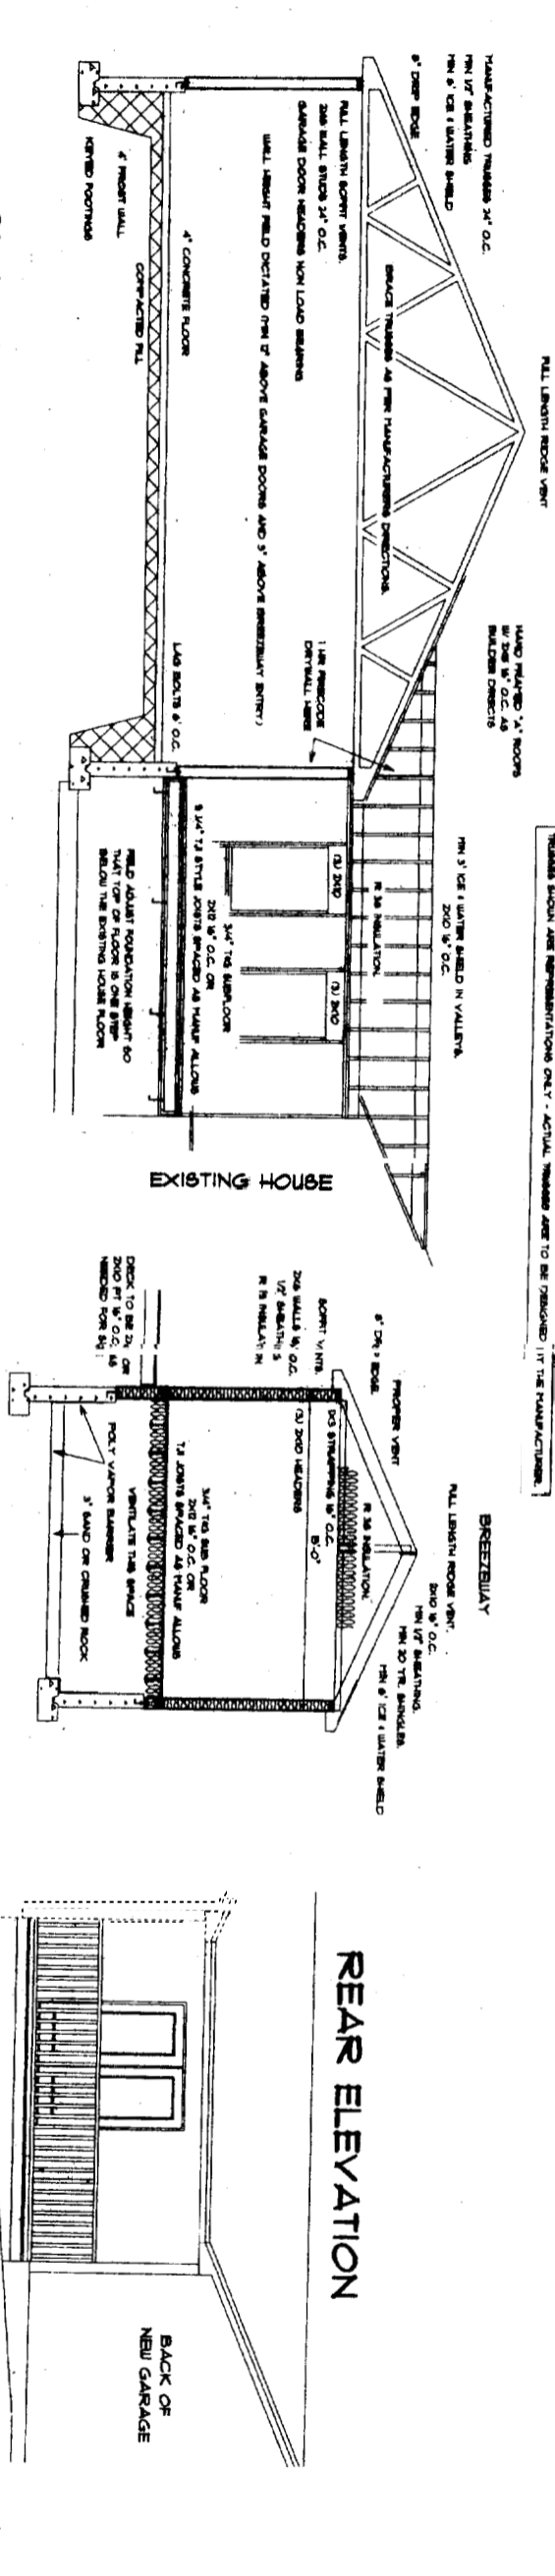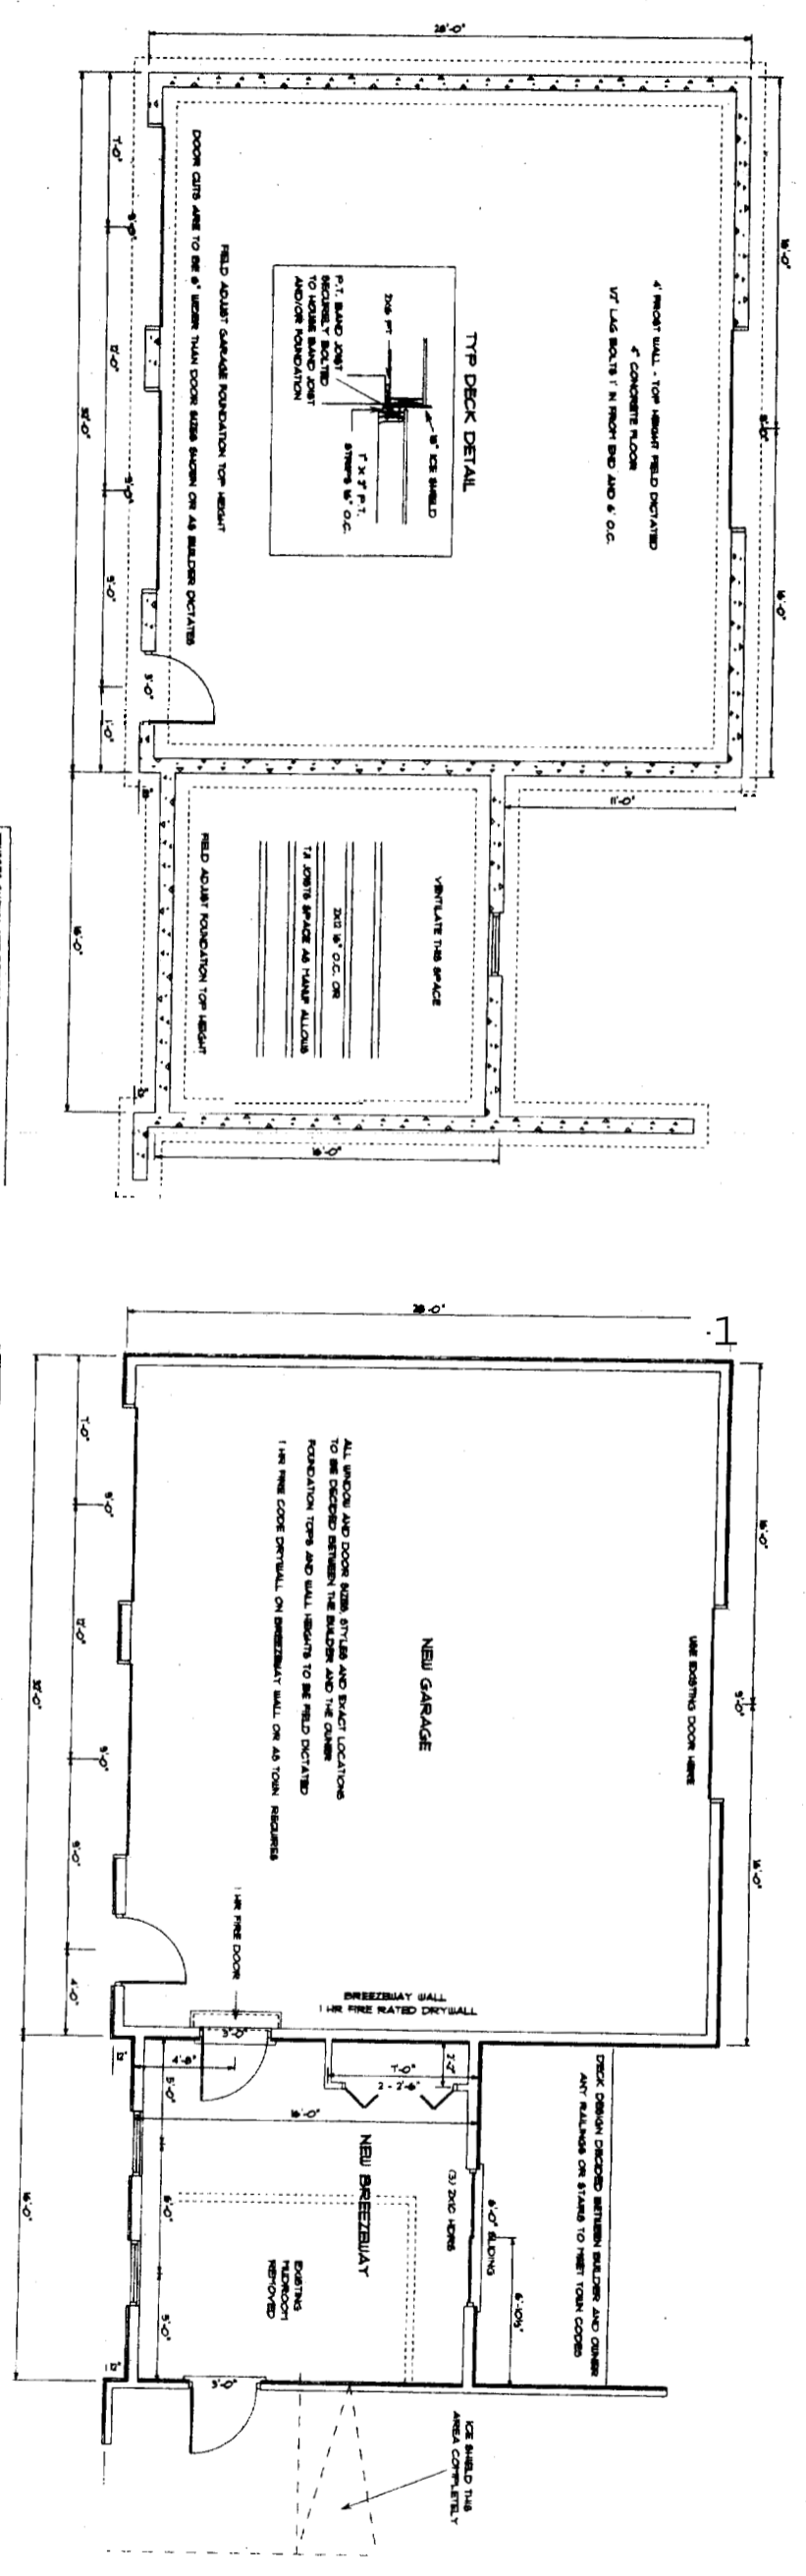

 HOUSE CALLS INC. HOME PLANNING & DESIGN 181 ROOSEVELT TRAIL, WINDHAM, ME	FENT RESIDENCE		SCALE 1/4" = 1'	DRAWN BY J. CALL	IN ACCEPTING THESE DRAWINGS, OWNERS REALIZE THAT THEY ARE FOR PICTORIAL PURPOSES ONLY. THEY FURTHER UNDERSTAND THAT HOUSE CALLS INC. IS NOT AN ARCHITECTURAL OR ENGINEERING COMPANY. THEY FURTHER UNDERSTAND THAT IT IS THE BUILDER OR GENERAL CONTRACTOR'S RESPONSIBILITY TO SEE THAT THIS ADDITION IS BUILT ACCORDING TO ALL STATE AND LOCAL BUILDING CODES THAT ARE IN EFFECT AT THE TIME OF CONSTRUCTION. THE OWNER AND THE BUILDER WILL GO OVER THESE DRAWINGS BEFORE CONSTRUCTION BEGINS TO VERIFY THAT THEY ARE SUITABLE FOR THEIR NEEDS AND TO VERIFY THAT ALL REQUIREMENTS ARE MET. IF ANY ERRORS ARE FOUND, THE BUILDER WILL CORRECT THEM BEFORE CONSTRUCTION BEGINS.
	GARAGE & BREEZEWAY PLAN		DATE 7/04	PAGE 1 OF 1	

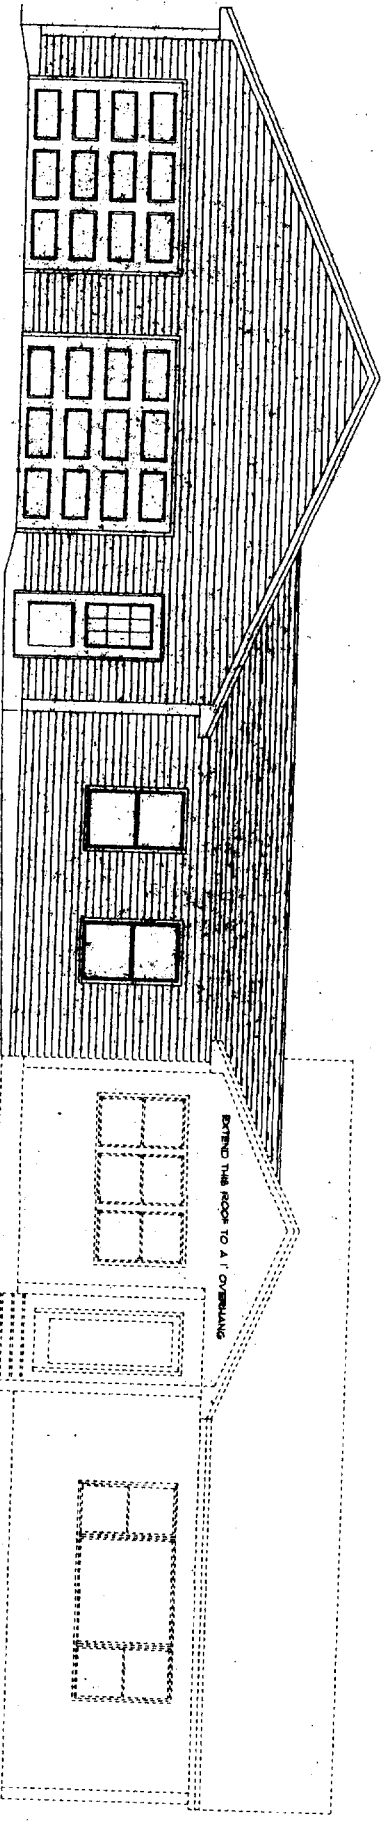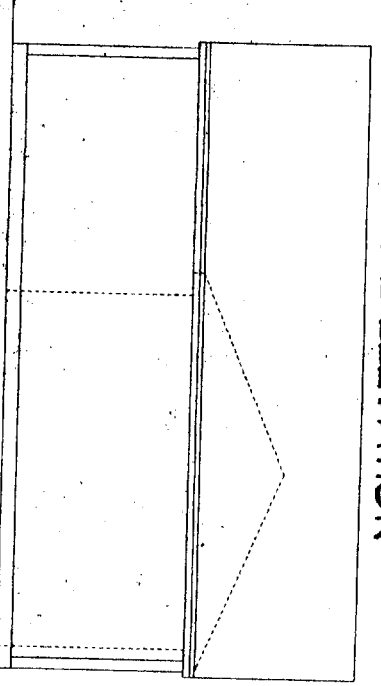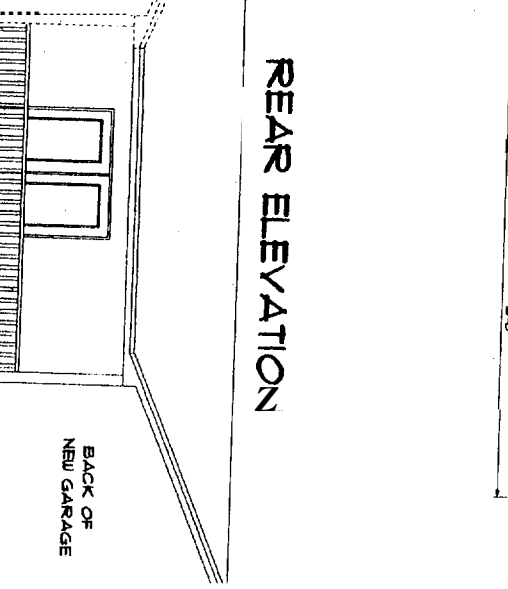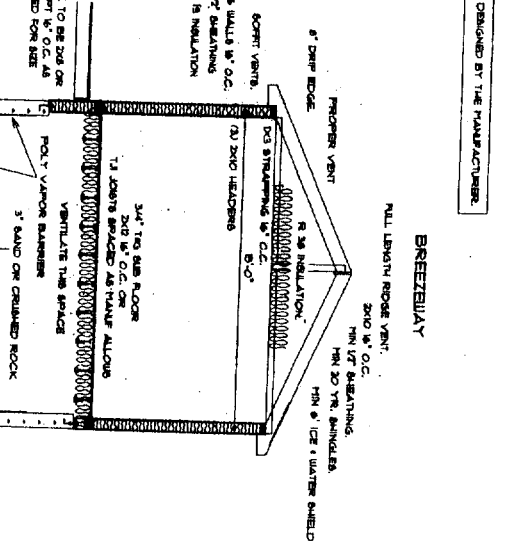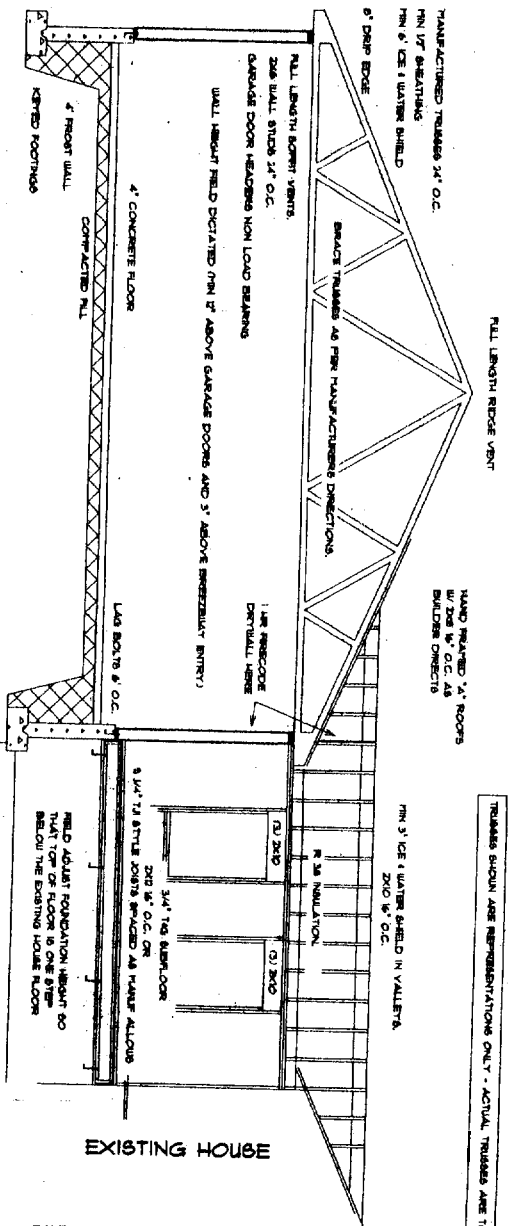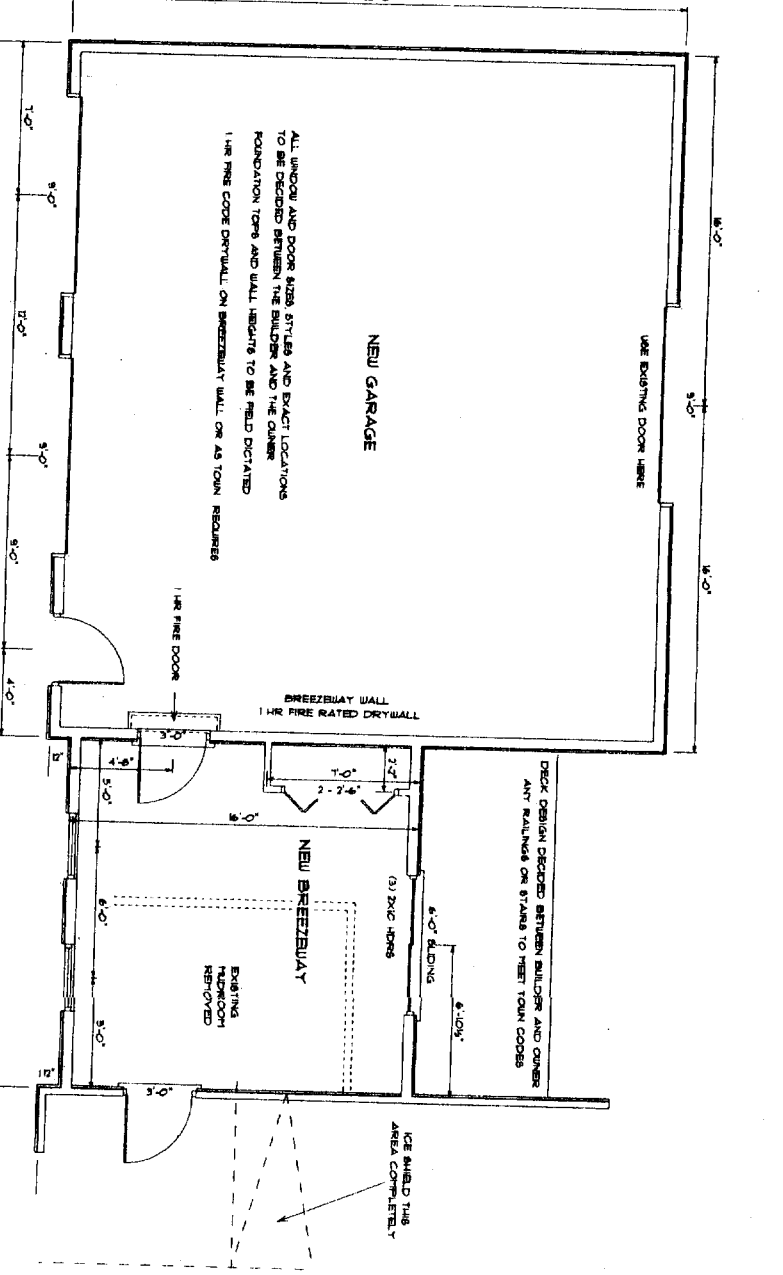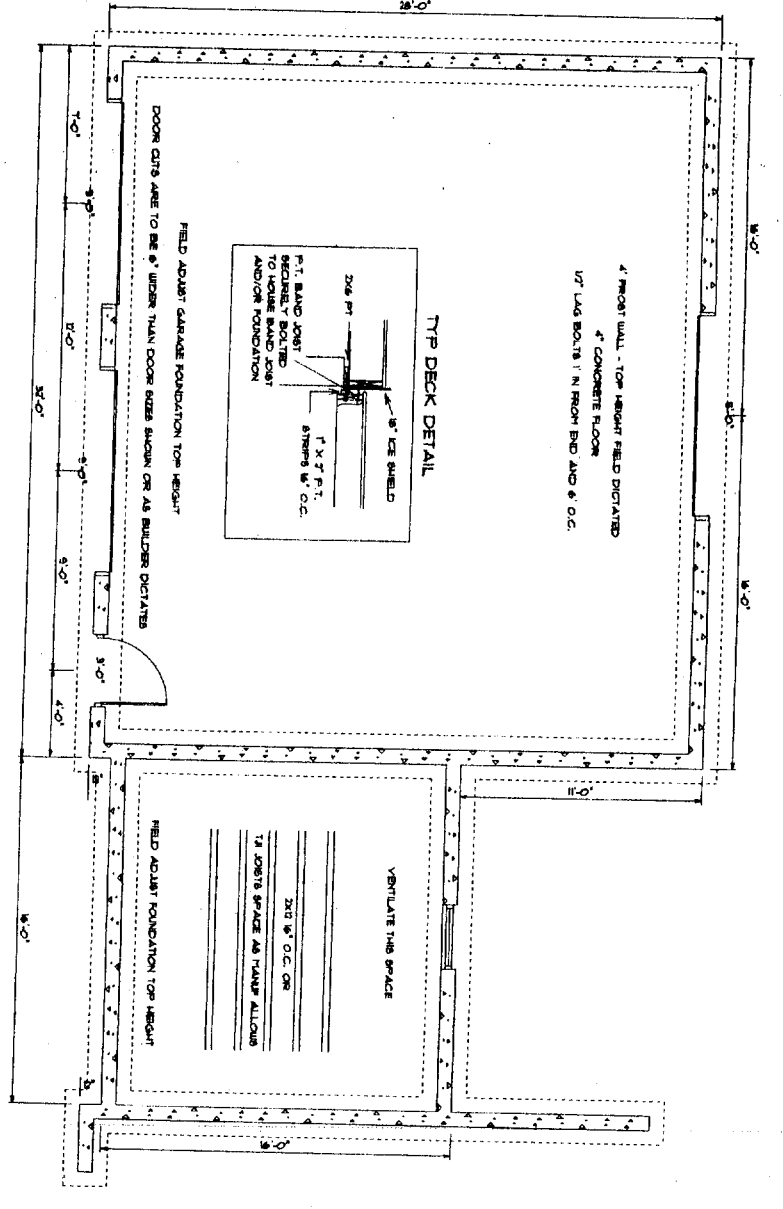

SIDE ELEVATION

FRONT ELEVATION

REAR ELEVATION

EXISTING HOUSE

BACK OF NEW GARAGE

TRUSSES SHOWN ARE REPRESENTATIONS ONLY - ACTUAL TRUSSES ARE TO BE DELIVERED BY THE MANUFACTURER.

HOUSE CALLS INC.
HOME PLANNING & DESIGN
151 ROOSEVELT TRAIL, WINDHAM, ME

FENT RESIDENCE
GARAGE & BREEZEWAY PLAN

SCALE: 1/4" = 1'
DATE: 7/04
DRAWN BY: J. CALL
PROJ: 1 OF 1

IN ACCEPTING THESE DRAWINGS, OWNERS REALIZE THAT THEY ARE FOR PICTORIAL REFERENCE ONLY. THEY FURTHER UNDERSTAND THAT HOUSE CALLS INC. IS NOT AN ARCHITECTURAL OR ENGINEERING COMPANY. THEY FURTHER UNDERSTAND THAT IT IS THE BUILDER OR GENERAL CONTRACTOR'S RESPONSIBILITY TO SEE THAT THIS ADDITION IS BUILT ACCORDING TO ALL STATE AND LOCAL BUILDING CODES THAT ARE IN EFFECT AT THE TIME OF CONSTRUCTION. THE OWNERS AND THE BUILDER WILL GO OVER THESE DRAWINGS BEFORE CONSTRUCTION STARTS TO VERIFY THAT THEY ARE SUITABLE FOR THEIR NEEDS, AND TO VERIFY THAT ALL MEASUREMENTS ARE WHAT THEY WANT. IF ANY ERRORS ARE FOUND, WE WILL GLADLY CORRECT THEM BEFORE CONSTRUCTION STARTS.

FENT