


File Name: 98089-ALL-L015
Checked: AMP
Scale: 1"=30'
Job No.: 940
Date: FEB 2004

**GP**  
 Gorrill-Palmer Consulting Engineers, Inc.  
 15 South Road  
 PO Box 1237  
 207-657-6910  
 207-657-6912  
 E-Mail: mhopcor@gorrillpalmer.com  
 Traffic and Civil Engineering Services

Drawing Name: Lot 18 Grading Plan  
 Project: PRESUMPSCOT RIVER PLACE

Figure No. 3

1 inch = 30 ft.

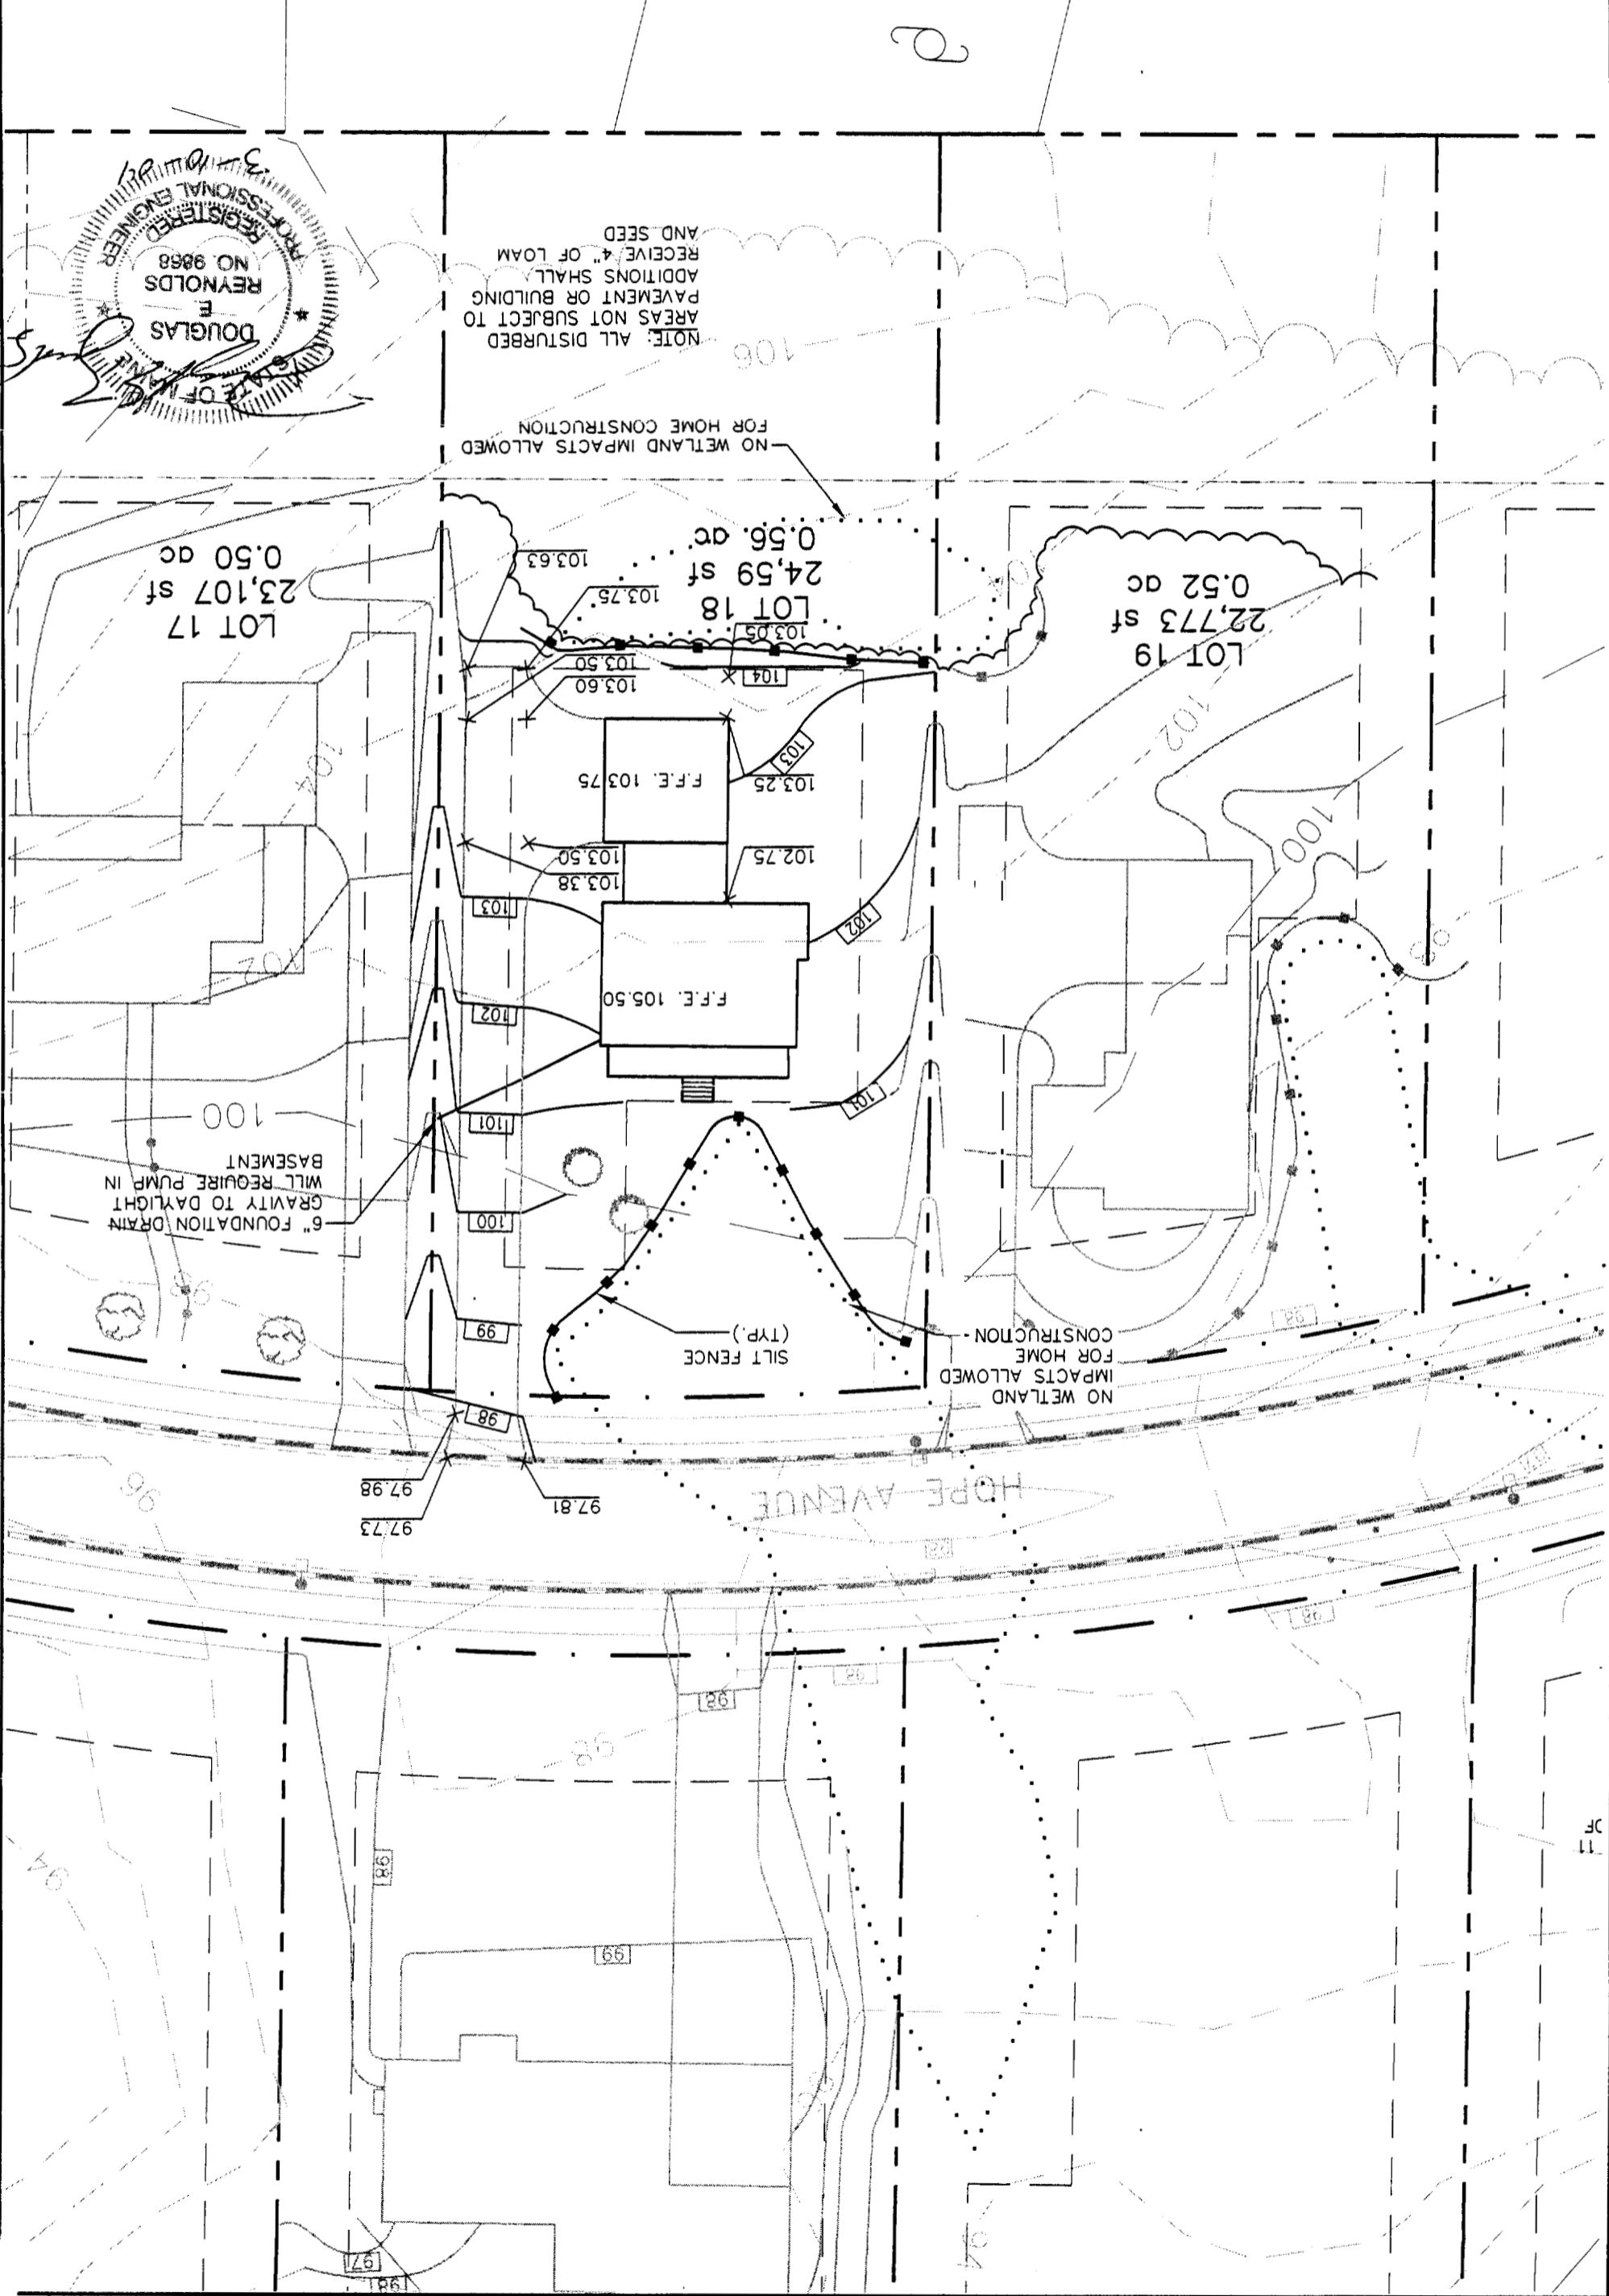


NOTE: ALL DISTURBED AREAS NOT SUBJECT TO PAVEMENT OR BUILDING ADDITIONS SHALL RECEIVE 4" OF LOAM AND SEED

NO WETLAND IMPACTS ALLOWED FOR HOME CONSTRUCTION

6" FOUNDATION DRAIN WILL REQUIRE PUMP IN BASEMENT

NO WETLAND IMPACTS ALLOWED FOR HOME CONSTRUCTION

HOPE AVENUE

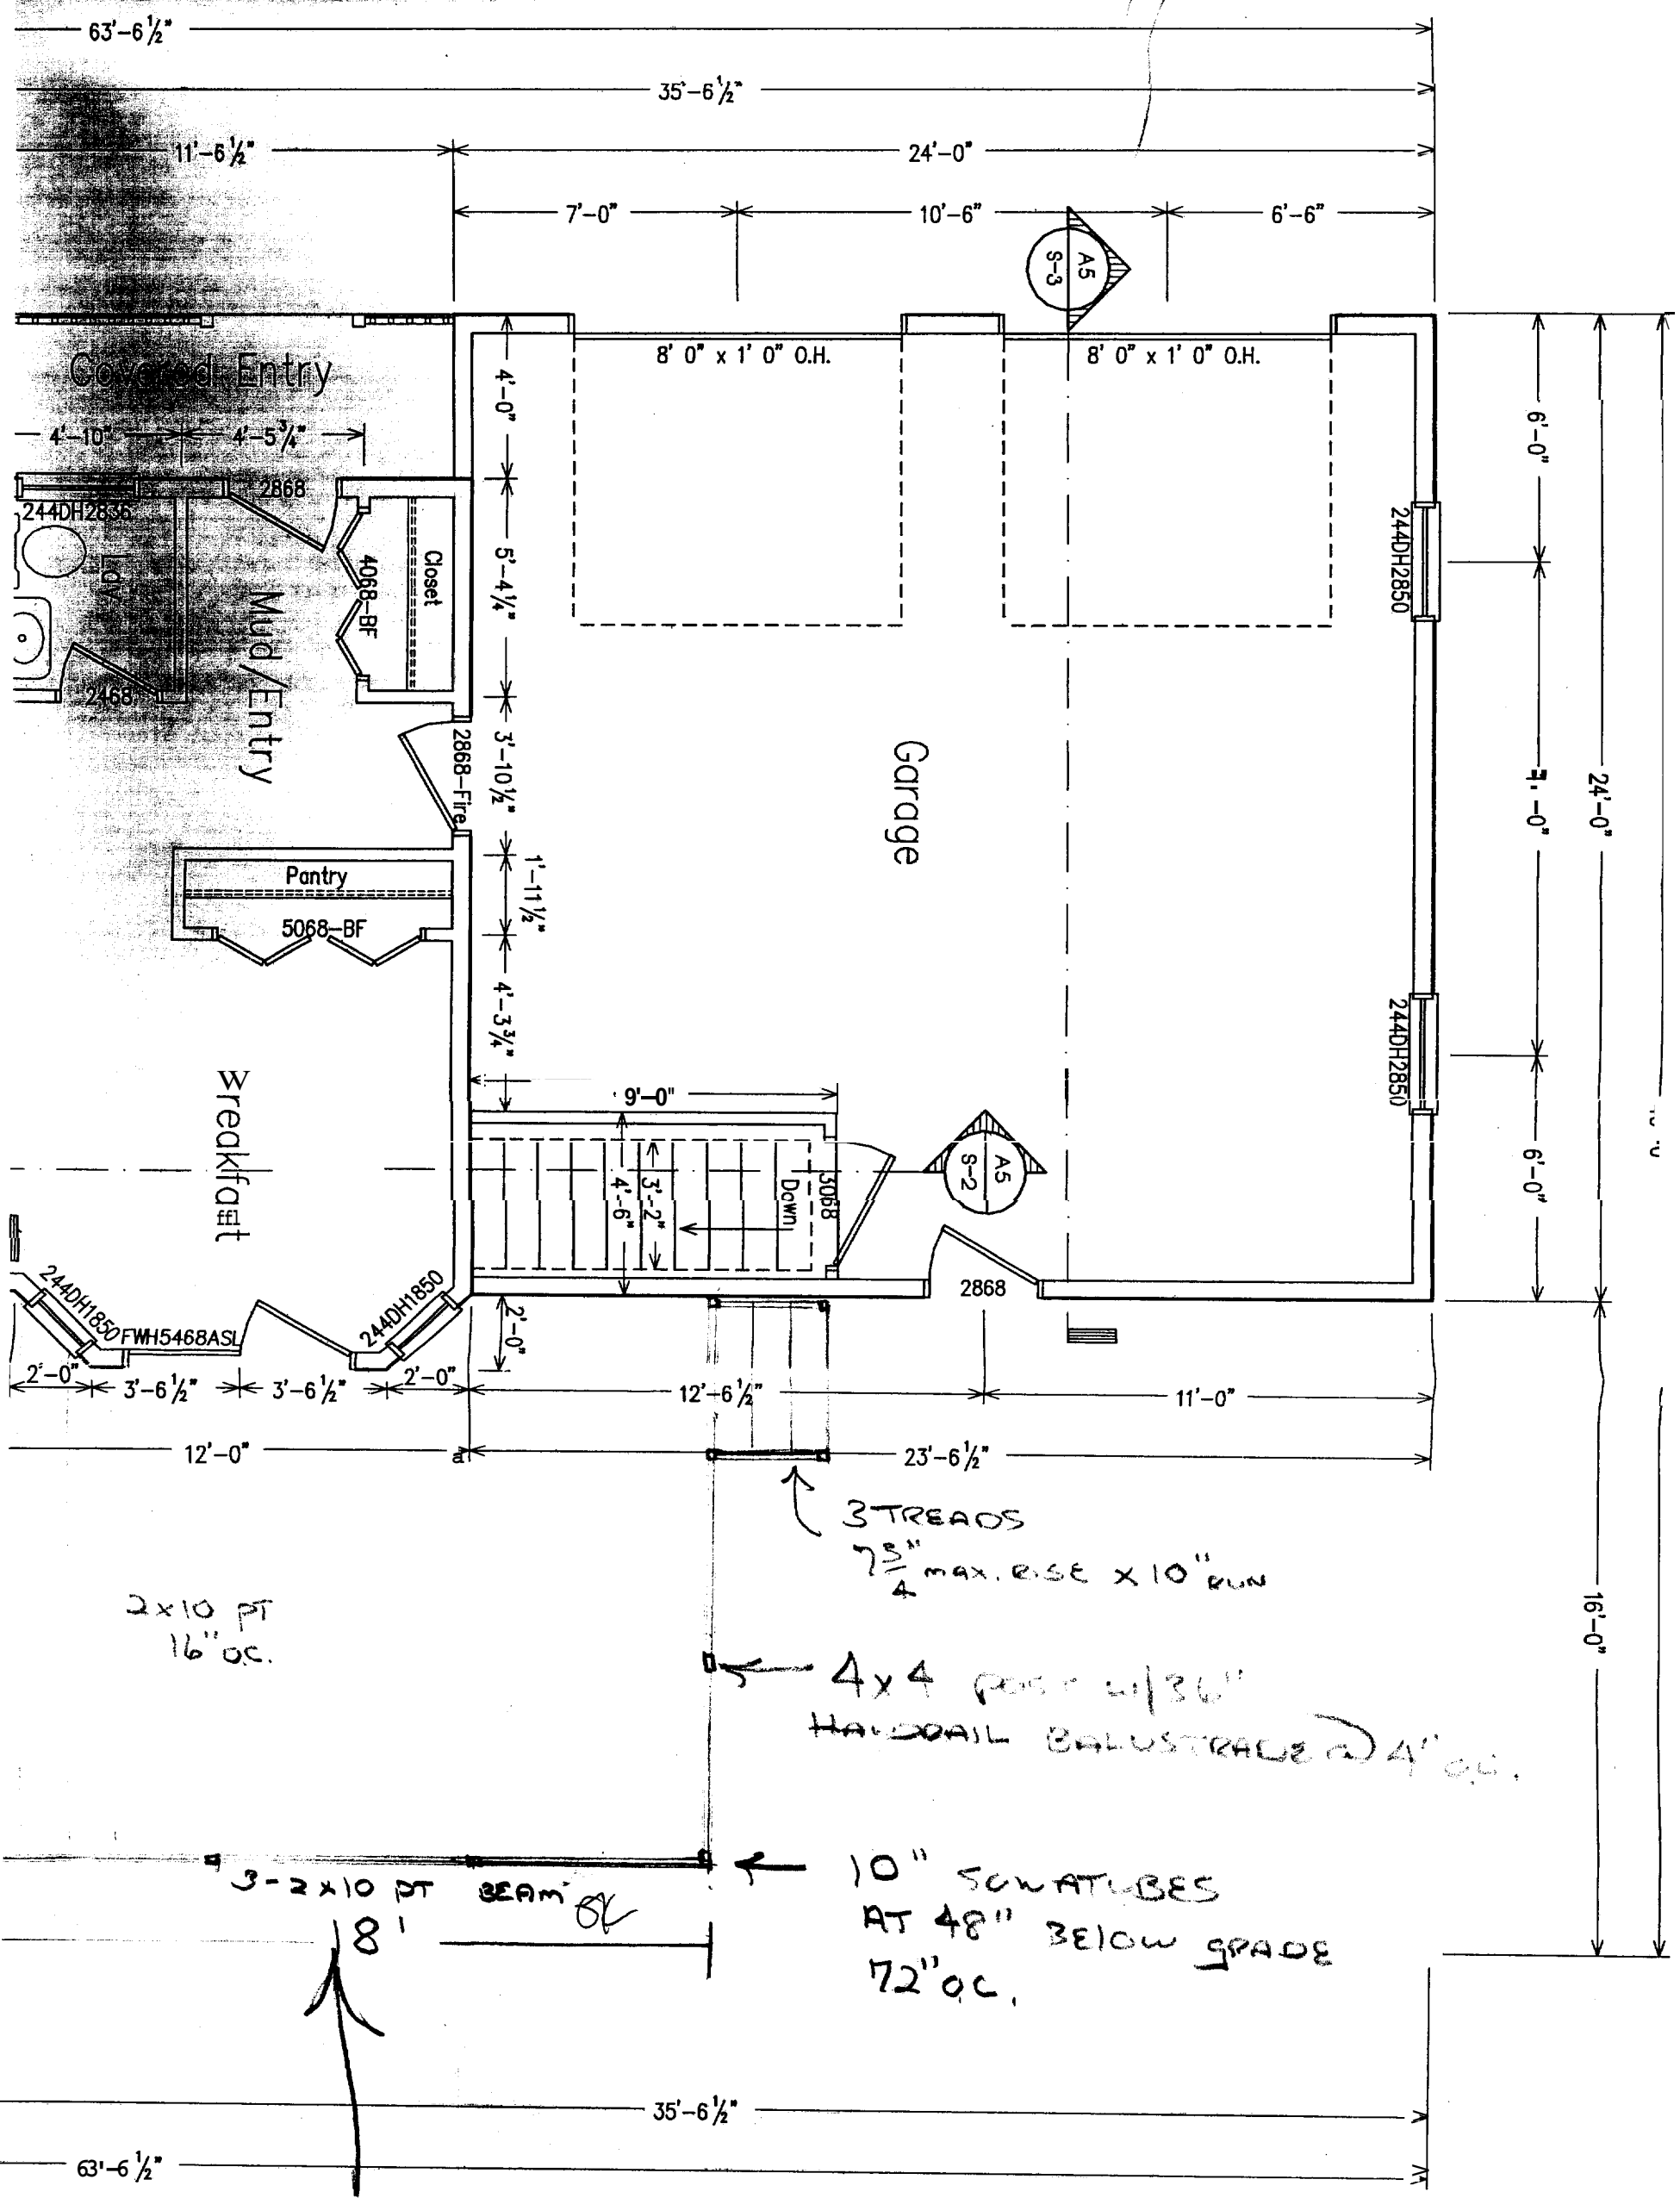

\* 14x18 DECK w/1 SET STAIRS