


Note single 7'x16" s/w/oy
 Door to replace
 two single doors

REVISIONS	DATE	BY	DESCRIPTION


DATE: 12/15/2004
 SCALE: AS NOTED
 DRAWN: JORDAN
 P.L.
 SHEET: 1 OF 2

PROJECT NAME
**THE
 JORDAN JOB
 452 RAY STREET
 PORTLAND**


THESE PLANS AND SPECIFICATIONS HAVE NOT BEEN PREPARED BY A REGISTERED ARCHITECT OR ENGINEER PETER PALANZA AND PALANZA DESIGN ARE NOT ENGAGED IN THE PRACTICE OF ARCHITECTURE OR ENGINEERING NOR DO THEY HOLD THEMSELVES OUT AS SUCH THESE PLANS ARE PREPARED AS A SERVICE AND IN NO WAY CONSTITUTE A GUARANTEE TO THE SOUNDNESS AND SUITABILITY OF THE INFORMATION PROVIDED ALL DIMENSION AND SPECIFICATIONS TO BE REVIEWED FOR ACCURACY AND STRUCTURAL INTEGRITY BY A REGISTERED ARCHITECT OR ENGINEER AND CONTRACTOR BEFORE ACTUAL CONSTRUCTION CONTRACT SPECIFICATIONS OVERSILE UNLESS PLANS

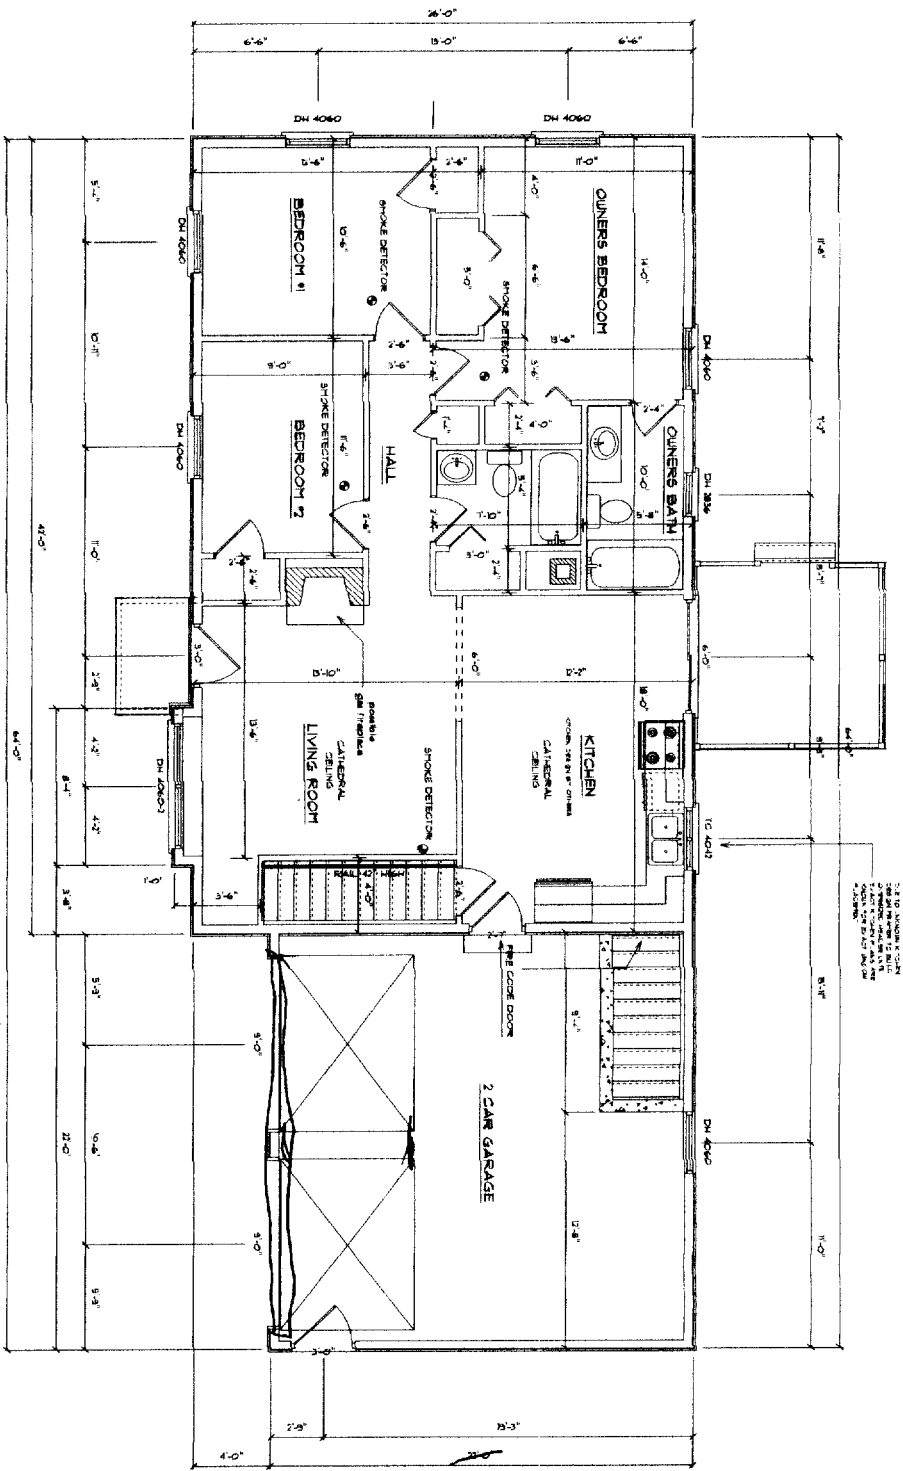

SCALE: 1/4" = 1'-0"
1ST FLOOR PLAN

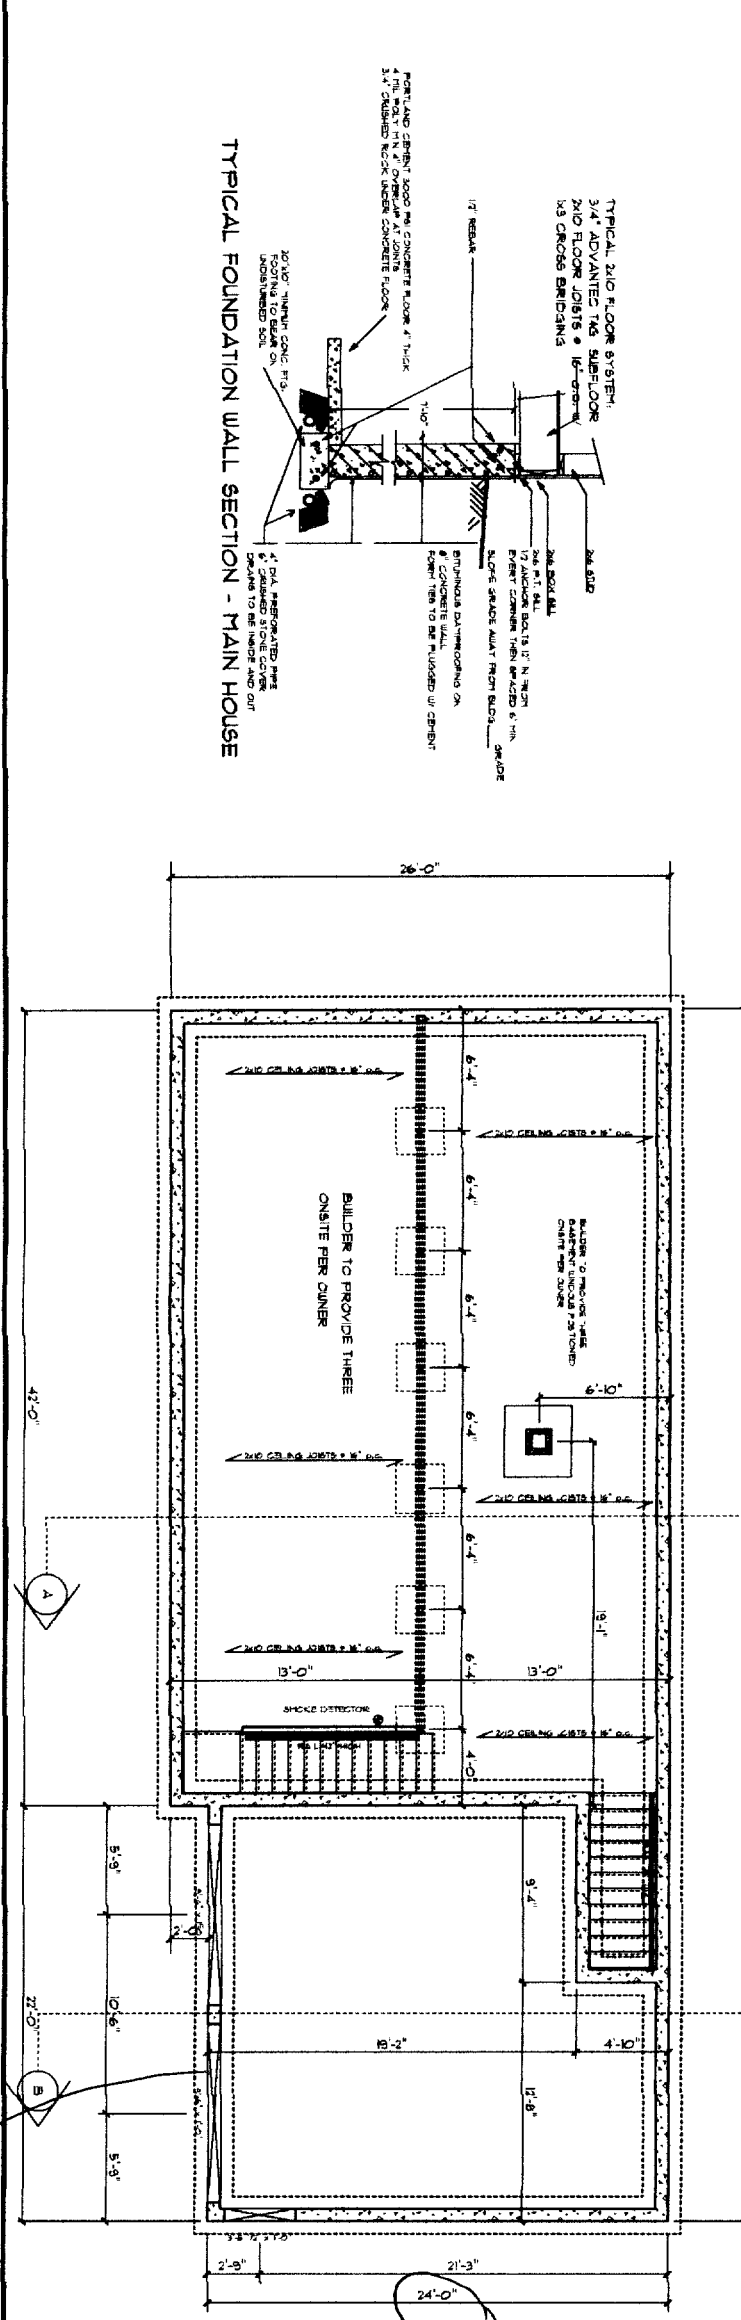

TYPICAL FROSTWALL SECTION - MAIN HOUSE

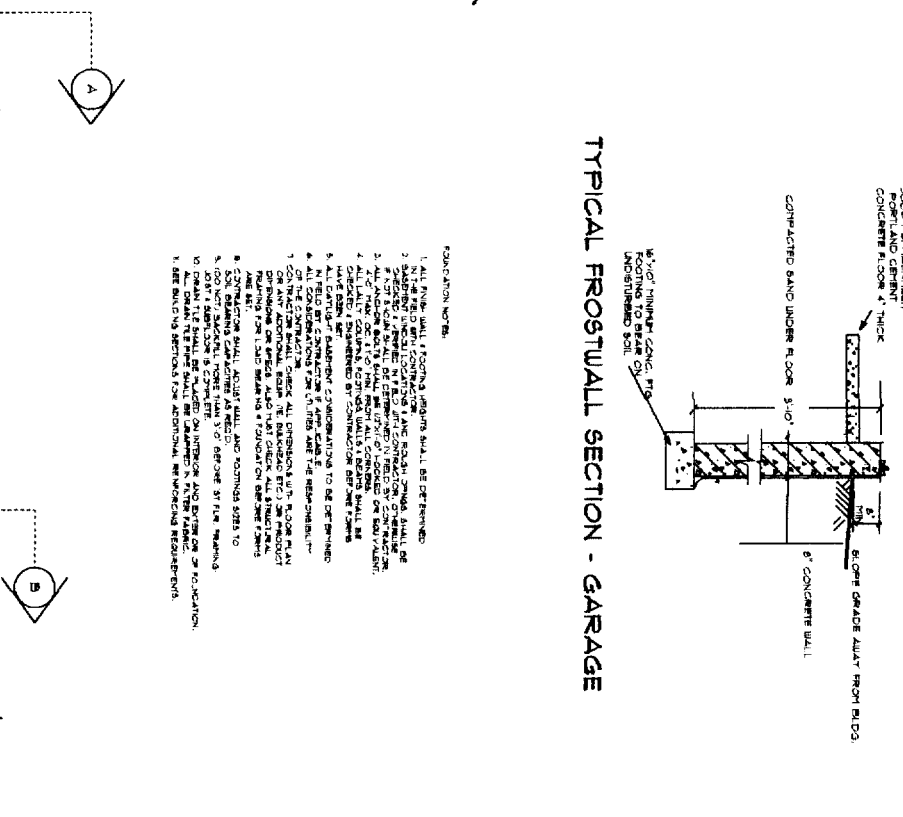

TYPICAL FROSTWALL SECTION - GARAGE


- FOUNDATION NOTES:
1. ALL FOUNDATION WALLS, FOOTINGS AND SLABS SHALL BE CONCRETE.
 2. FOUNDATION WALLS SHALL BE 12\"/>

PROJECT NAME
THE JORDAN JOB
452 RAY STREET
PORTLAND




THESE PLANS AND SPECIFICATIONS HAVE NOT BEEN PREPARED BY A REGISTERED ARCHITECT OR ENGINEER. THE PRACTICE OF ARCHITECTURE OR ENGINEERING ARE BY THEMSELVES OUT AS WELL AS THE PLANS AND SPECIFICATIONS AND IN NO WAY CONSTITUTE A GUARANTEE TO THE SQUARE AS AND SUITABILITY OF THE INFORMATION PROVIDED. ALL DESIGN AND SPECIFICATIONS TO BE REVIEWED FOR ACCURACY AND STRUCTURAL INTEGRITY BY A REGISTERED ARCHITECT OR ENGINEER. CONTRACTOR SHALL BE RESPONSIBLE FOR OBTAINING CONTRACT SPECIFICATIONS OVERALL LOCAL PLANS.

REVISIONS	
DATE: April 19, 2004	
SCALE: AS NOTED	
DESIGN	
FILE	
SHEET	

per Greg M. 1/6' opening
 will use LVL

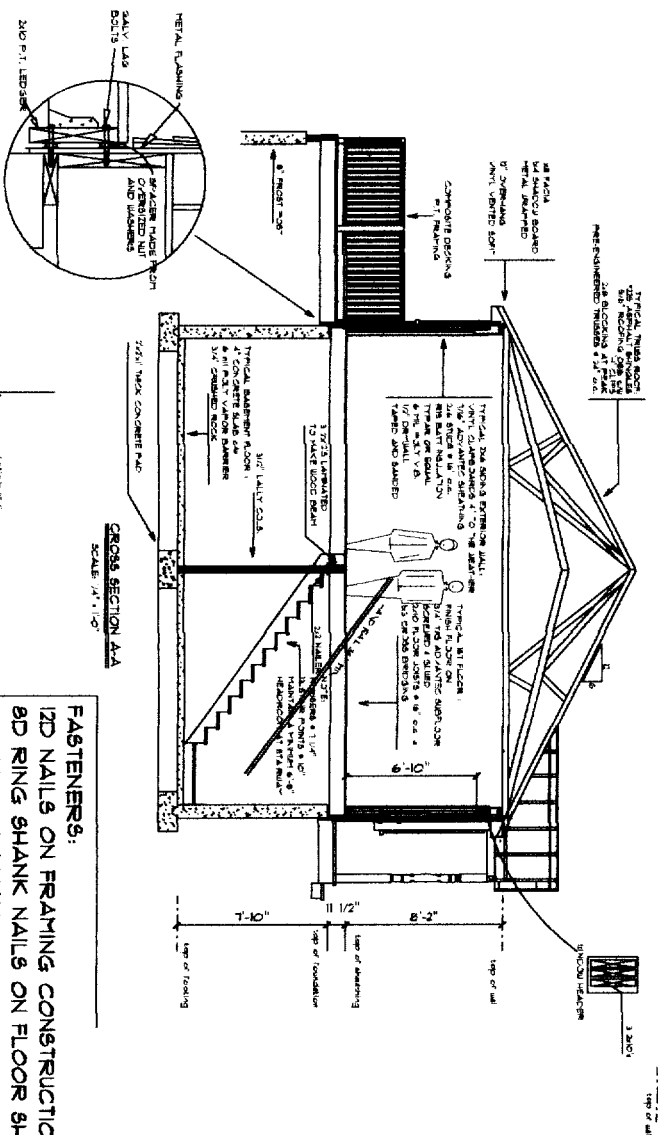

FASTENERS:
 12D NAILS ON FRAMING CONSTRUCTION
 8D RING SHANK NAILS ON FLOOR SHEATHING
 8D NAILS ON WALL AND ROOF SHEATHING
 1 1/4 ALUMINIUM NAILS FOR VINYL SIDING

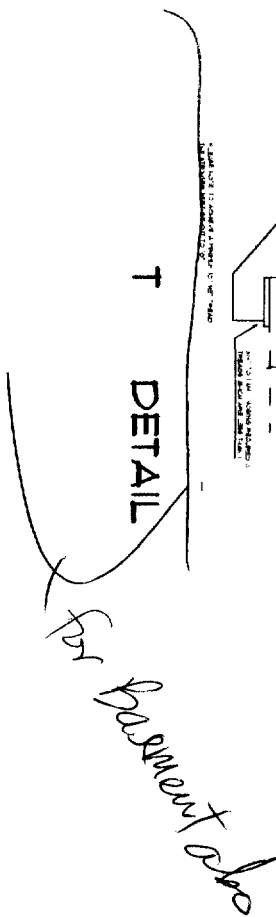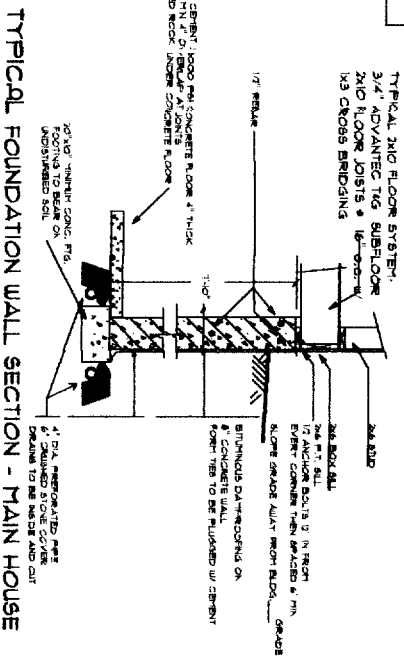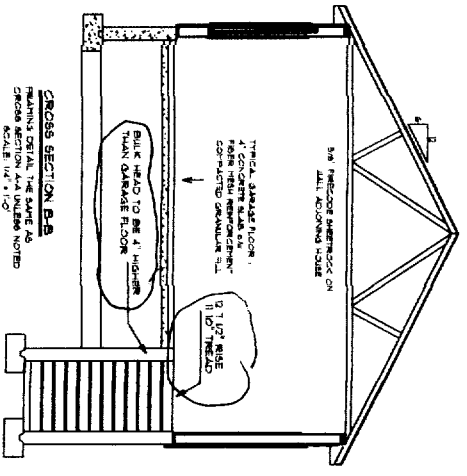

THESE PLANS AND SPECIFICATIONS HAVE NOT BEEN PREPARED BY A REGISTERED ARCHITECT OR ENGINEER. PETER PALANCA AND PALANCA DESIGN ARE NOT ENGAGED IN THE PRACTICE OF ARCHITECTURE OR ENGINEERING NOR DO THEY HOLD THEMSELVES OUT AS SUCH. THESE PLANS ARE PROVIDED AS A SERVICE AND IN NO WAY CONSTITUTE A GUARANTEE TO THE SOUNDNESS AND SUITABILITY OF THE INFORMATION PROVIDED. ALL DIMENSIONS AND SPECIFICATIONS TO BE DELIVERED FOR ACCURACY AND STRUCTURAL INTEGRITY BY A REGISTERED ARCHITECT OR ENGINEER AND CONTRACTOR BEFORE ACTUAL CONSTRUCTION. CONTRACT SPECIFICATIONS OVERRULE HOUSE PLANS.

PROJECT NAME:
THE JORDAN JOB
452 RAY STREET
PORTLAND

REVISIONS	
DATE	Drawn by 10/20/21
SCALE	AS NOTED
DRAWN	
FILE	
SHEET	8 of 11