


- GENERAL NOTES:**
- DO NOT SCALE THE DRAWINGS.
 - THE CONTRACTOR AND ALL TRADES SHALL NOTE BOTH THE GENERAL NOTES AS WELL AS THE NOTES PERTAINING TO EACH DRAWING TYPE (IE PLANS, SECTIONS, ELEVATIONS, ETC.) ON ALL SHEETS.
 - EACH TRADE TO PROVIDE SMOKE OR FIRE SEALANT AT PENETRATIONS AS REQUIRED FOR WALL TYPE, ALL SEALANT, FIRE STOPPING, AND SMOKE STOPPING ASSEMBLIES SHALL BE U.L. RATED.
 - RE: G1002 FOR TYPICAL MOUNTING HEIGHTS OF PLUMBING FIXTURES, RESTROOM ACCESSORIES & MISCELLANEOUS ITEMS.
 - RE: G1002 FOR TOP OF WALL DETAILS.
 - RE: ALL CONSTRUCTION DOCUMENTS FOR REQUIREMENTS WHICH MAY AFFECT THE WORK IN ANOTHER AND COORDINATE WORK.
 - REFERENCE DETAILS FOR ADDITIONAL DIMENSIONAL INFORMATION.
 - DOOR JAMBS SHALL BE LOCATED 4" FROM CORNER OF BOTH STUD AND MASONRY PARTITIONS, UNLESS INDICATED OTHERWISE. RE: DOOR DETAILS.
 - IN GROUP TOILET ROOMS, CENTER FLOOR DRAINS BENEATH TOILET PARTITIONS.
 - RE: EACH DRAWING TYPE (IE, PLANS, ELEVATIONS, SECTIONS, ETC.) FOR ADDITIONAL NOTES.
 - FIELD VERIFY ALL EXISTING CONDITIONS, LAYOUTS & DIMENSIONS PRIOR TO PROCEEDING WITH THE WORK. NOTIFY THE ARCHITECT IN WRITING OF ANY DISCREPANCIES OR INCONSISTENCIES.
 - "PROVIDE" MEANS FURNISH AND INSTALL.
 - GC IS TO PATCH AND REPAIR ALL EXISTING DAMAGED OR INCOMPLETE SURFACES. THESE SURFACES TO INCLUDE BUT NOT BE LIMITED TO CMU WALLS, ROOF/FLOOR DECK, WINDOW SILLS/JAMBS/HEADS, ETC. RE: ALL OTHER DRAWINGS IN THIS SET FOR ADDITIONAL INFORMATION ON THESE AREAS.





TYPICAL MOUNTING HEIGHT NOTES:

- NOT EVERY SITUATION MAY OCCUR IN THIS PROJECT. USE WHERE APPLICABLE.

GENERAL SYMBOL LEGEND

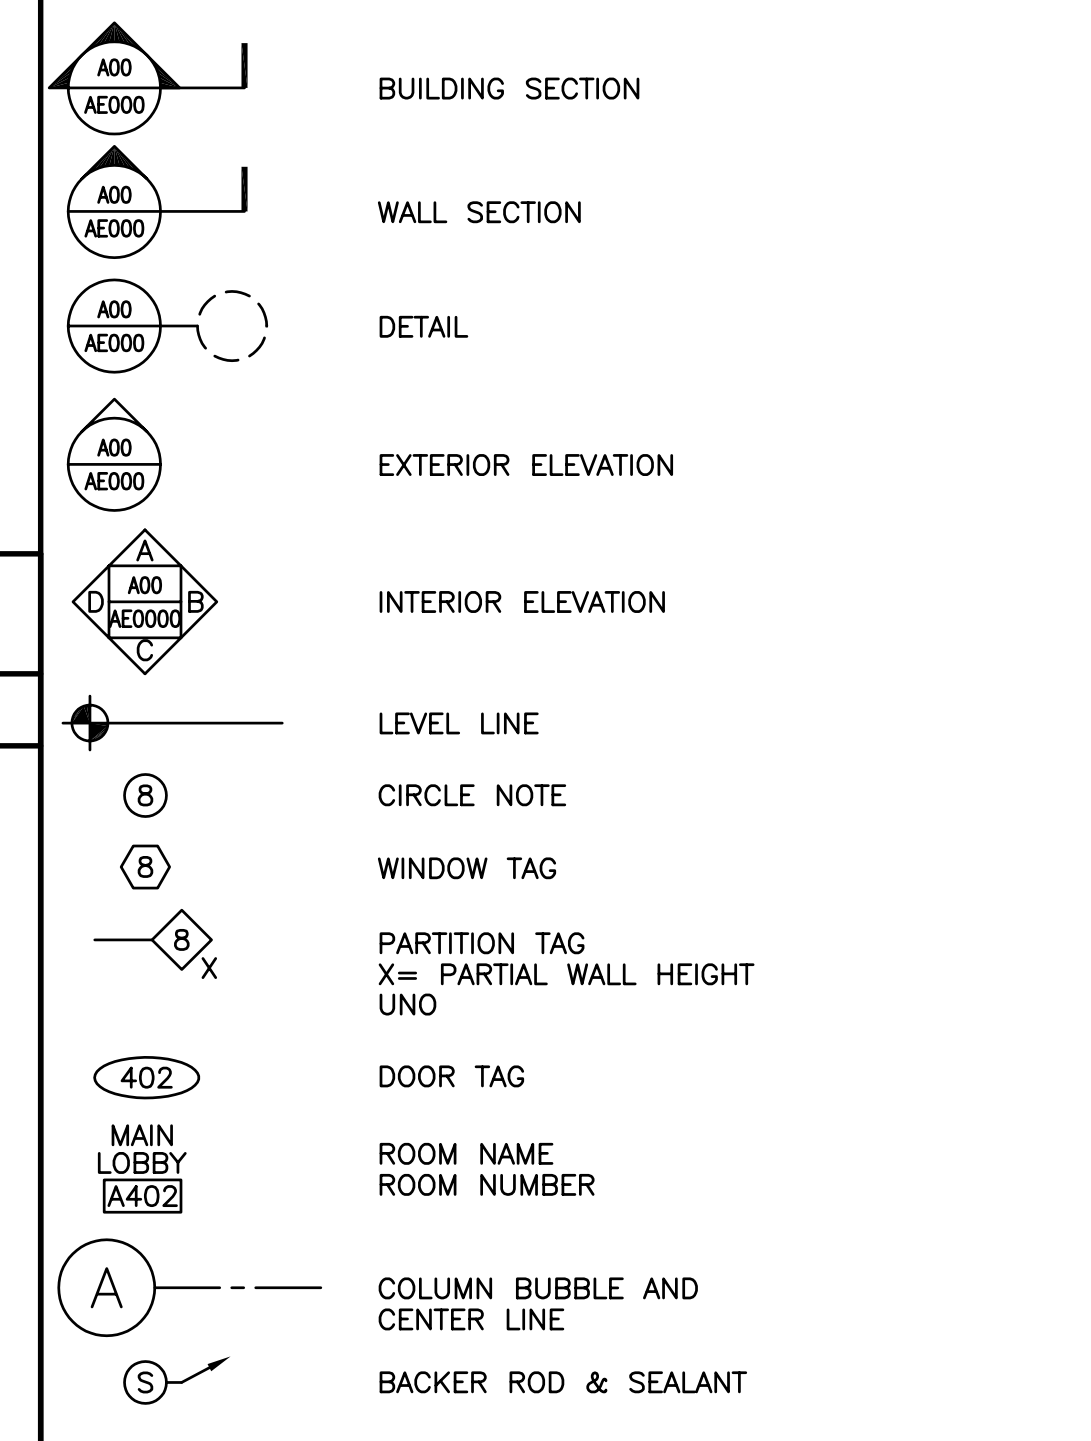

J1 TYPICAL MOUNTING HEIGHTS
1/4" = 1'-0"

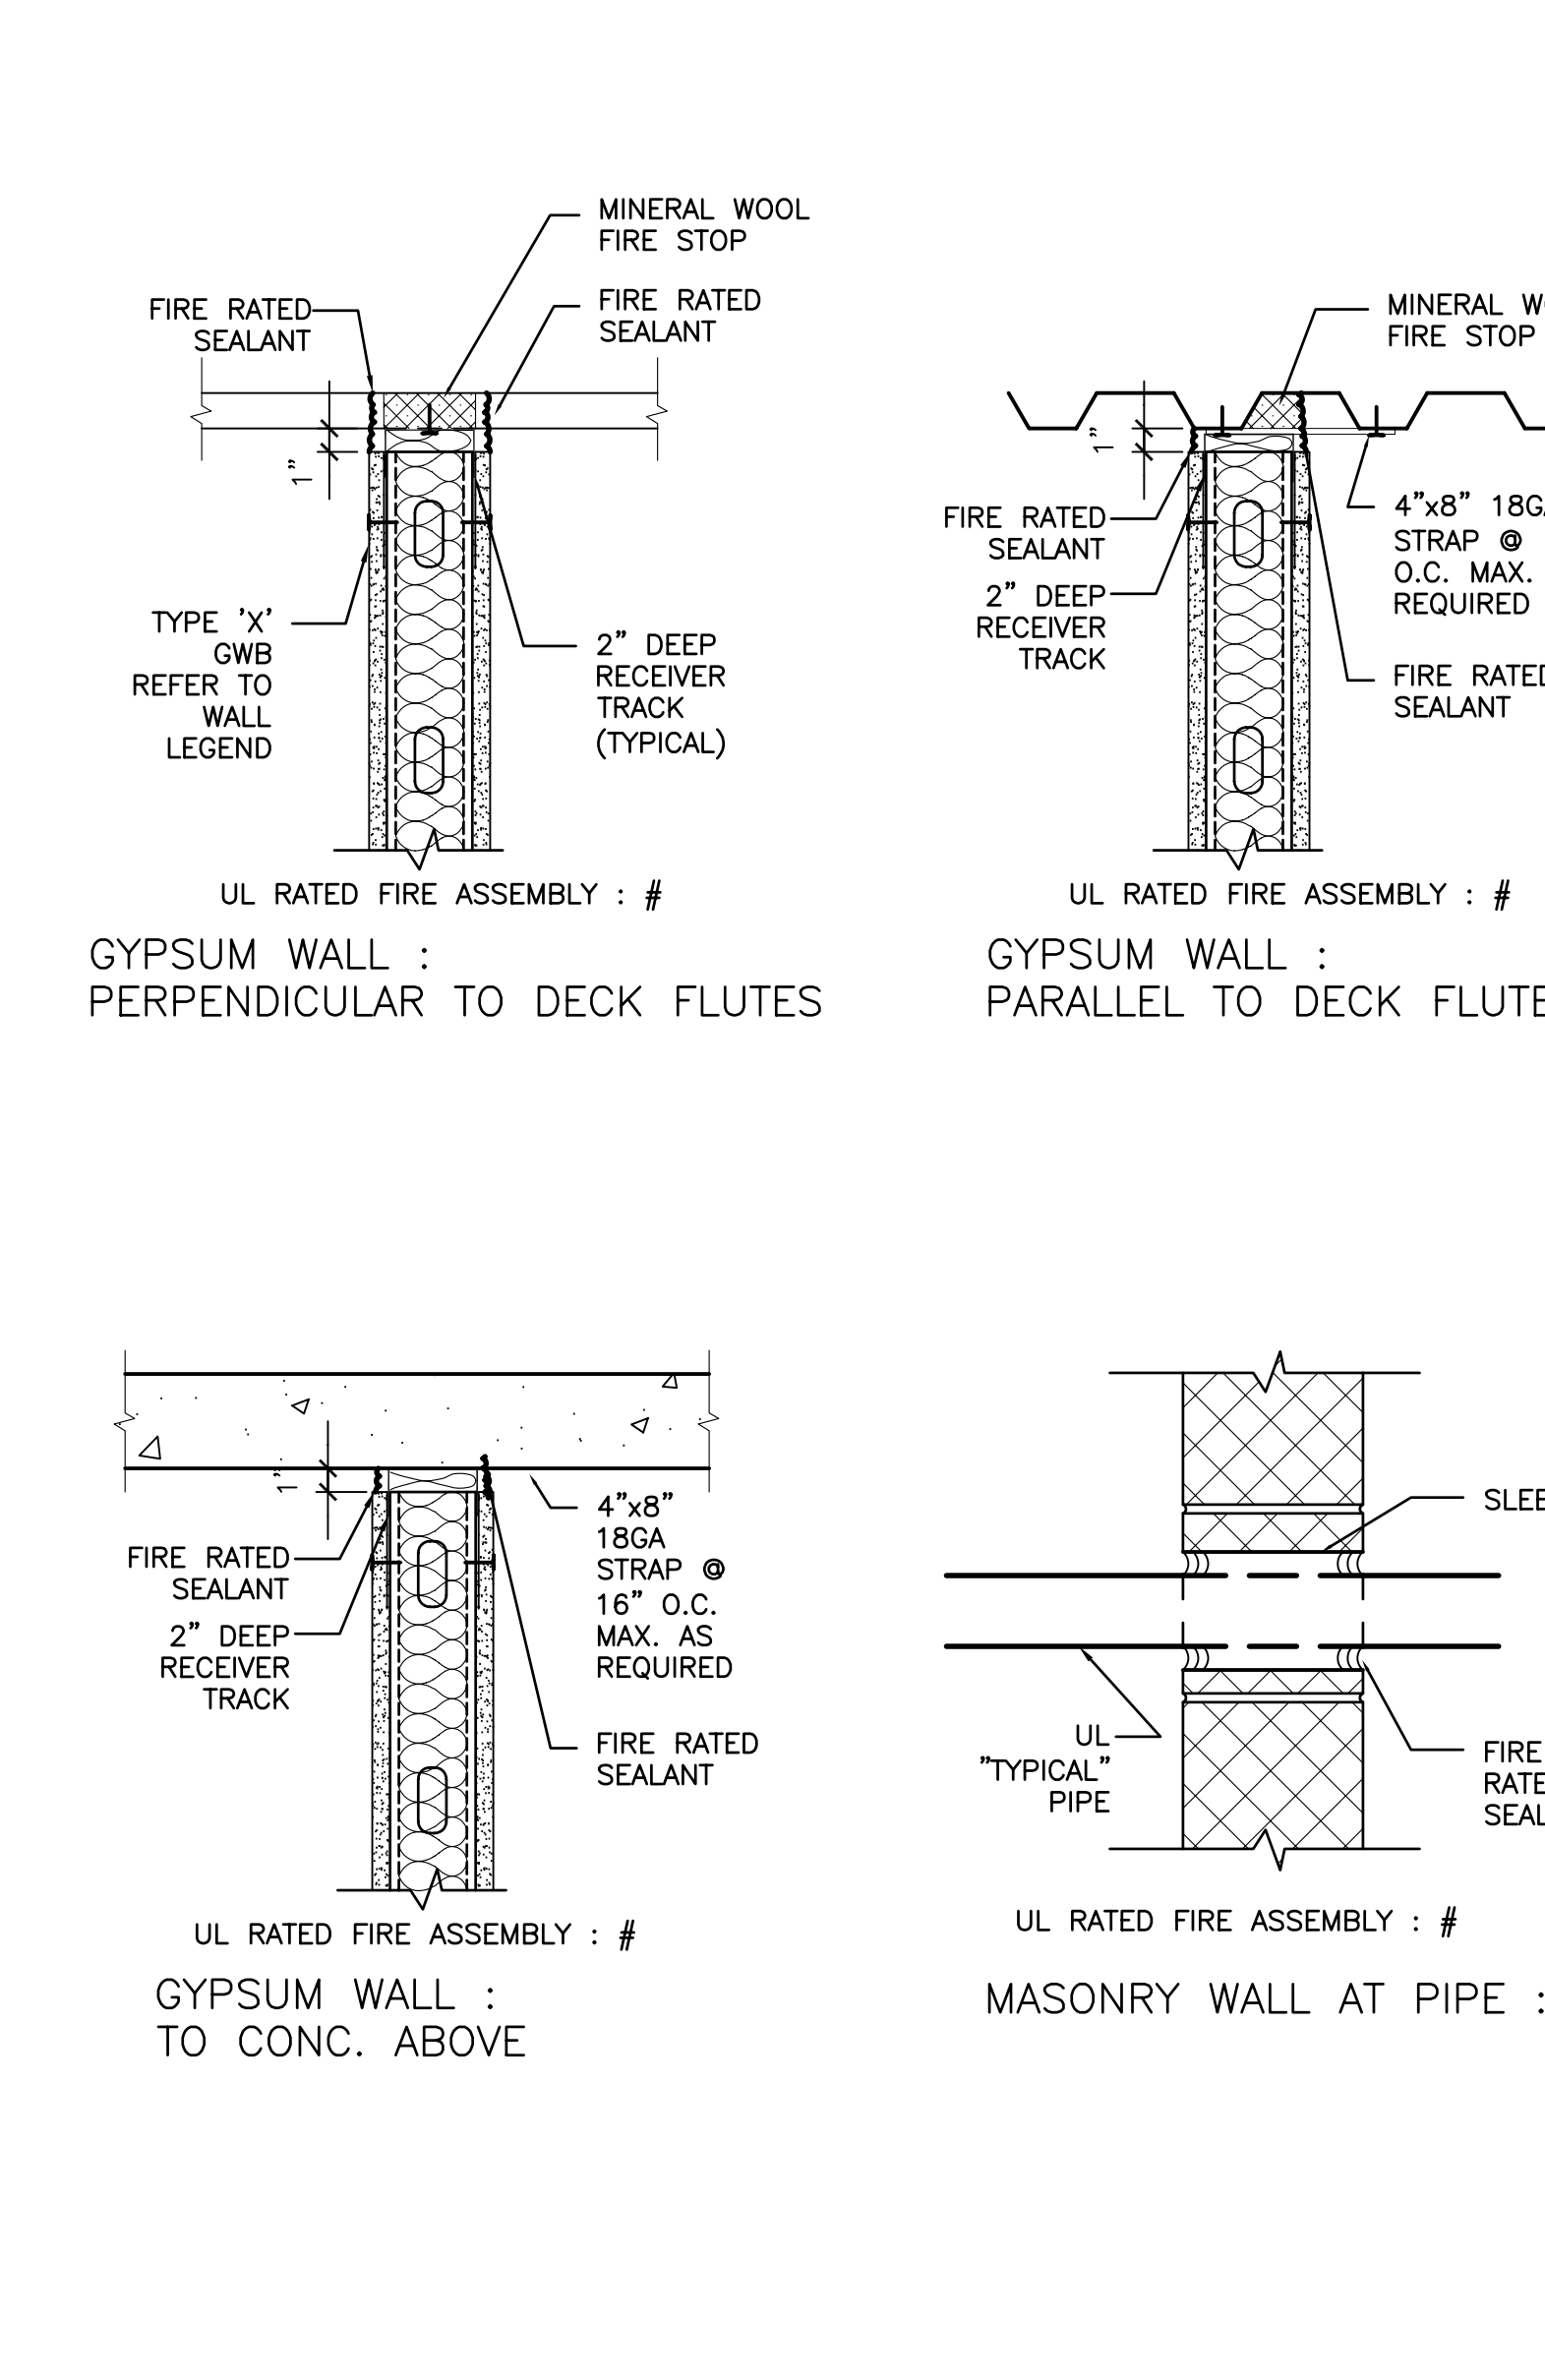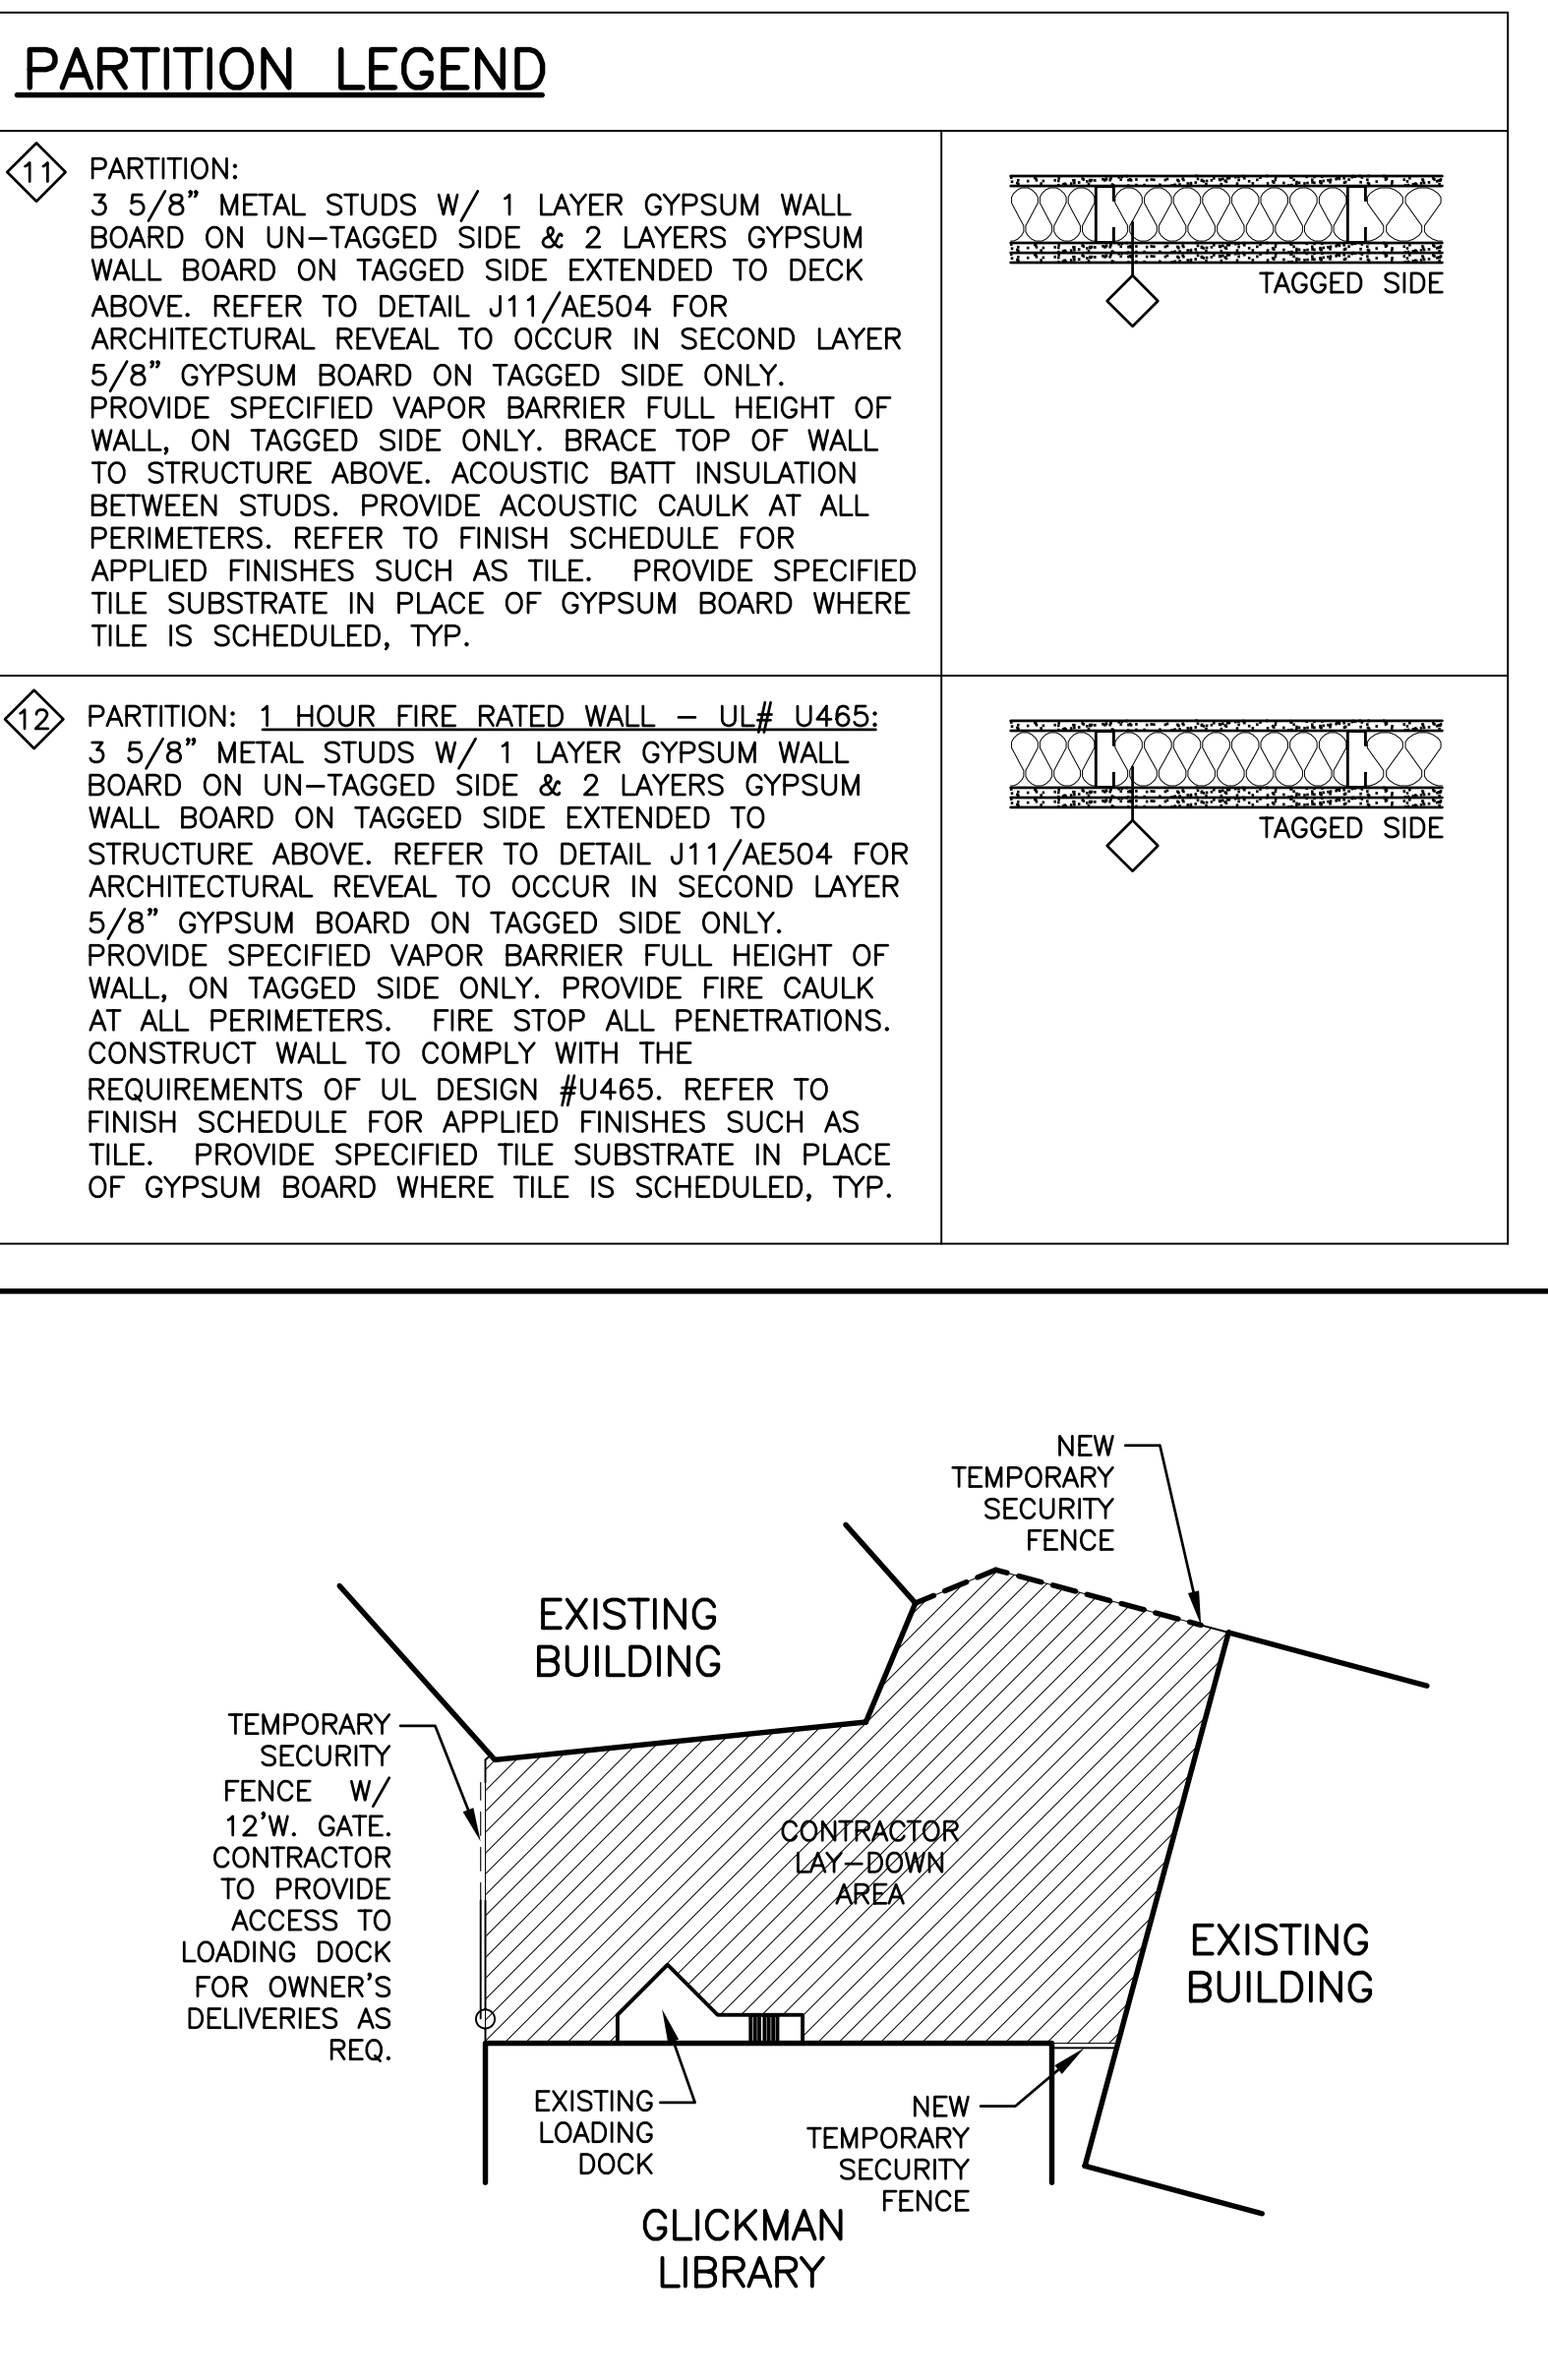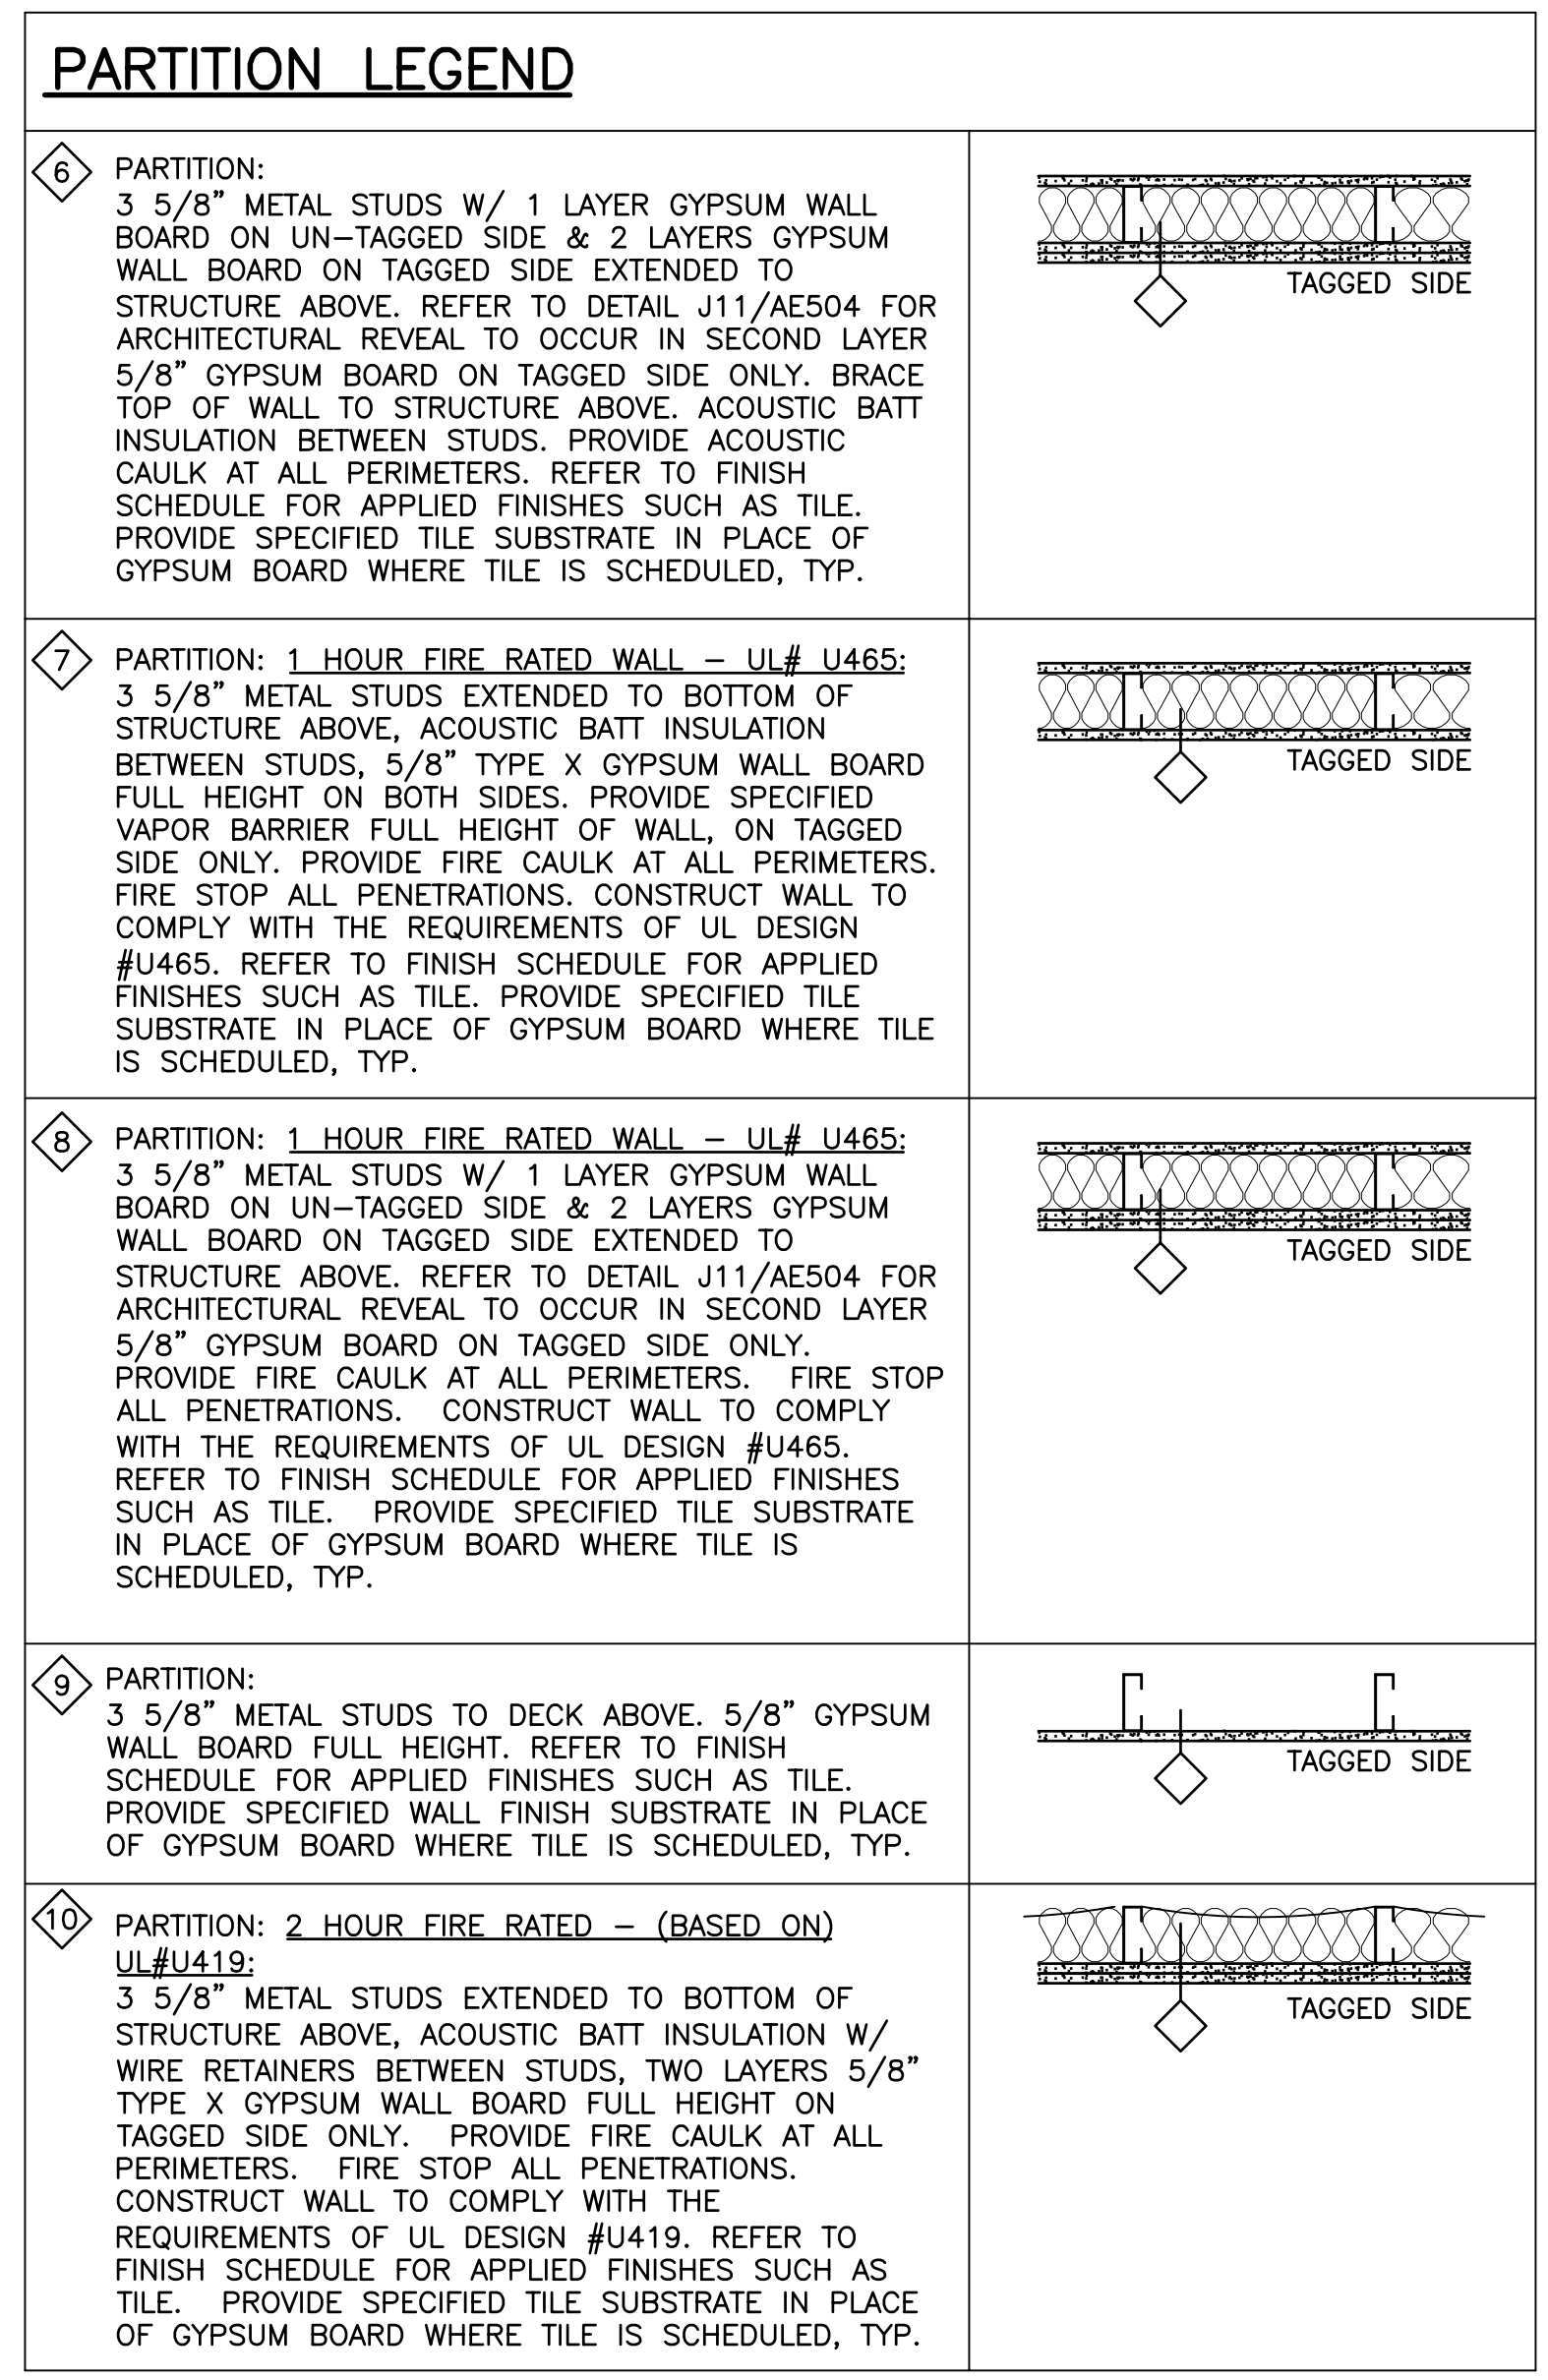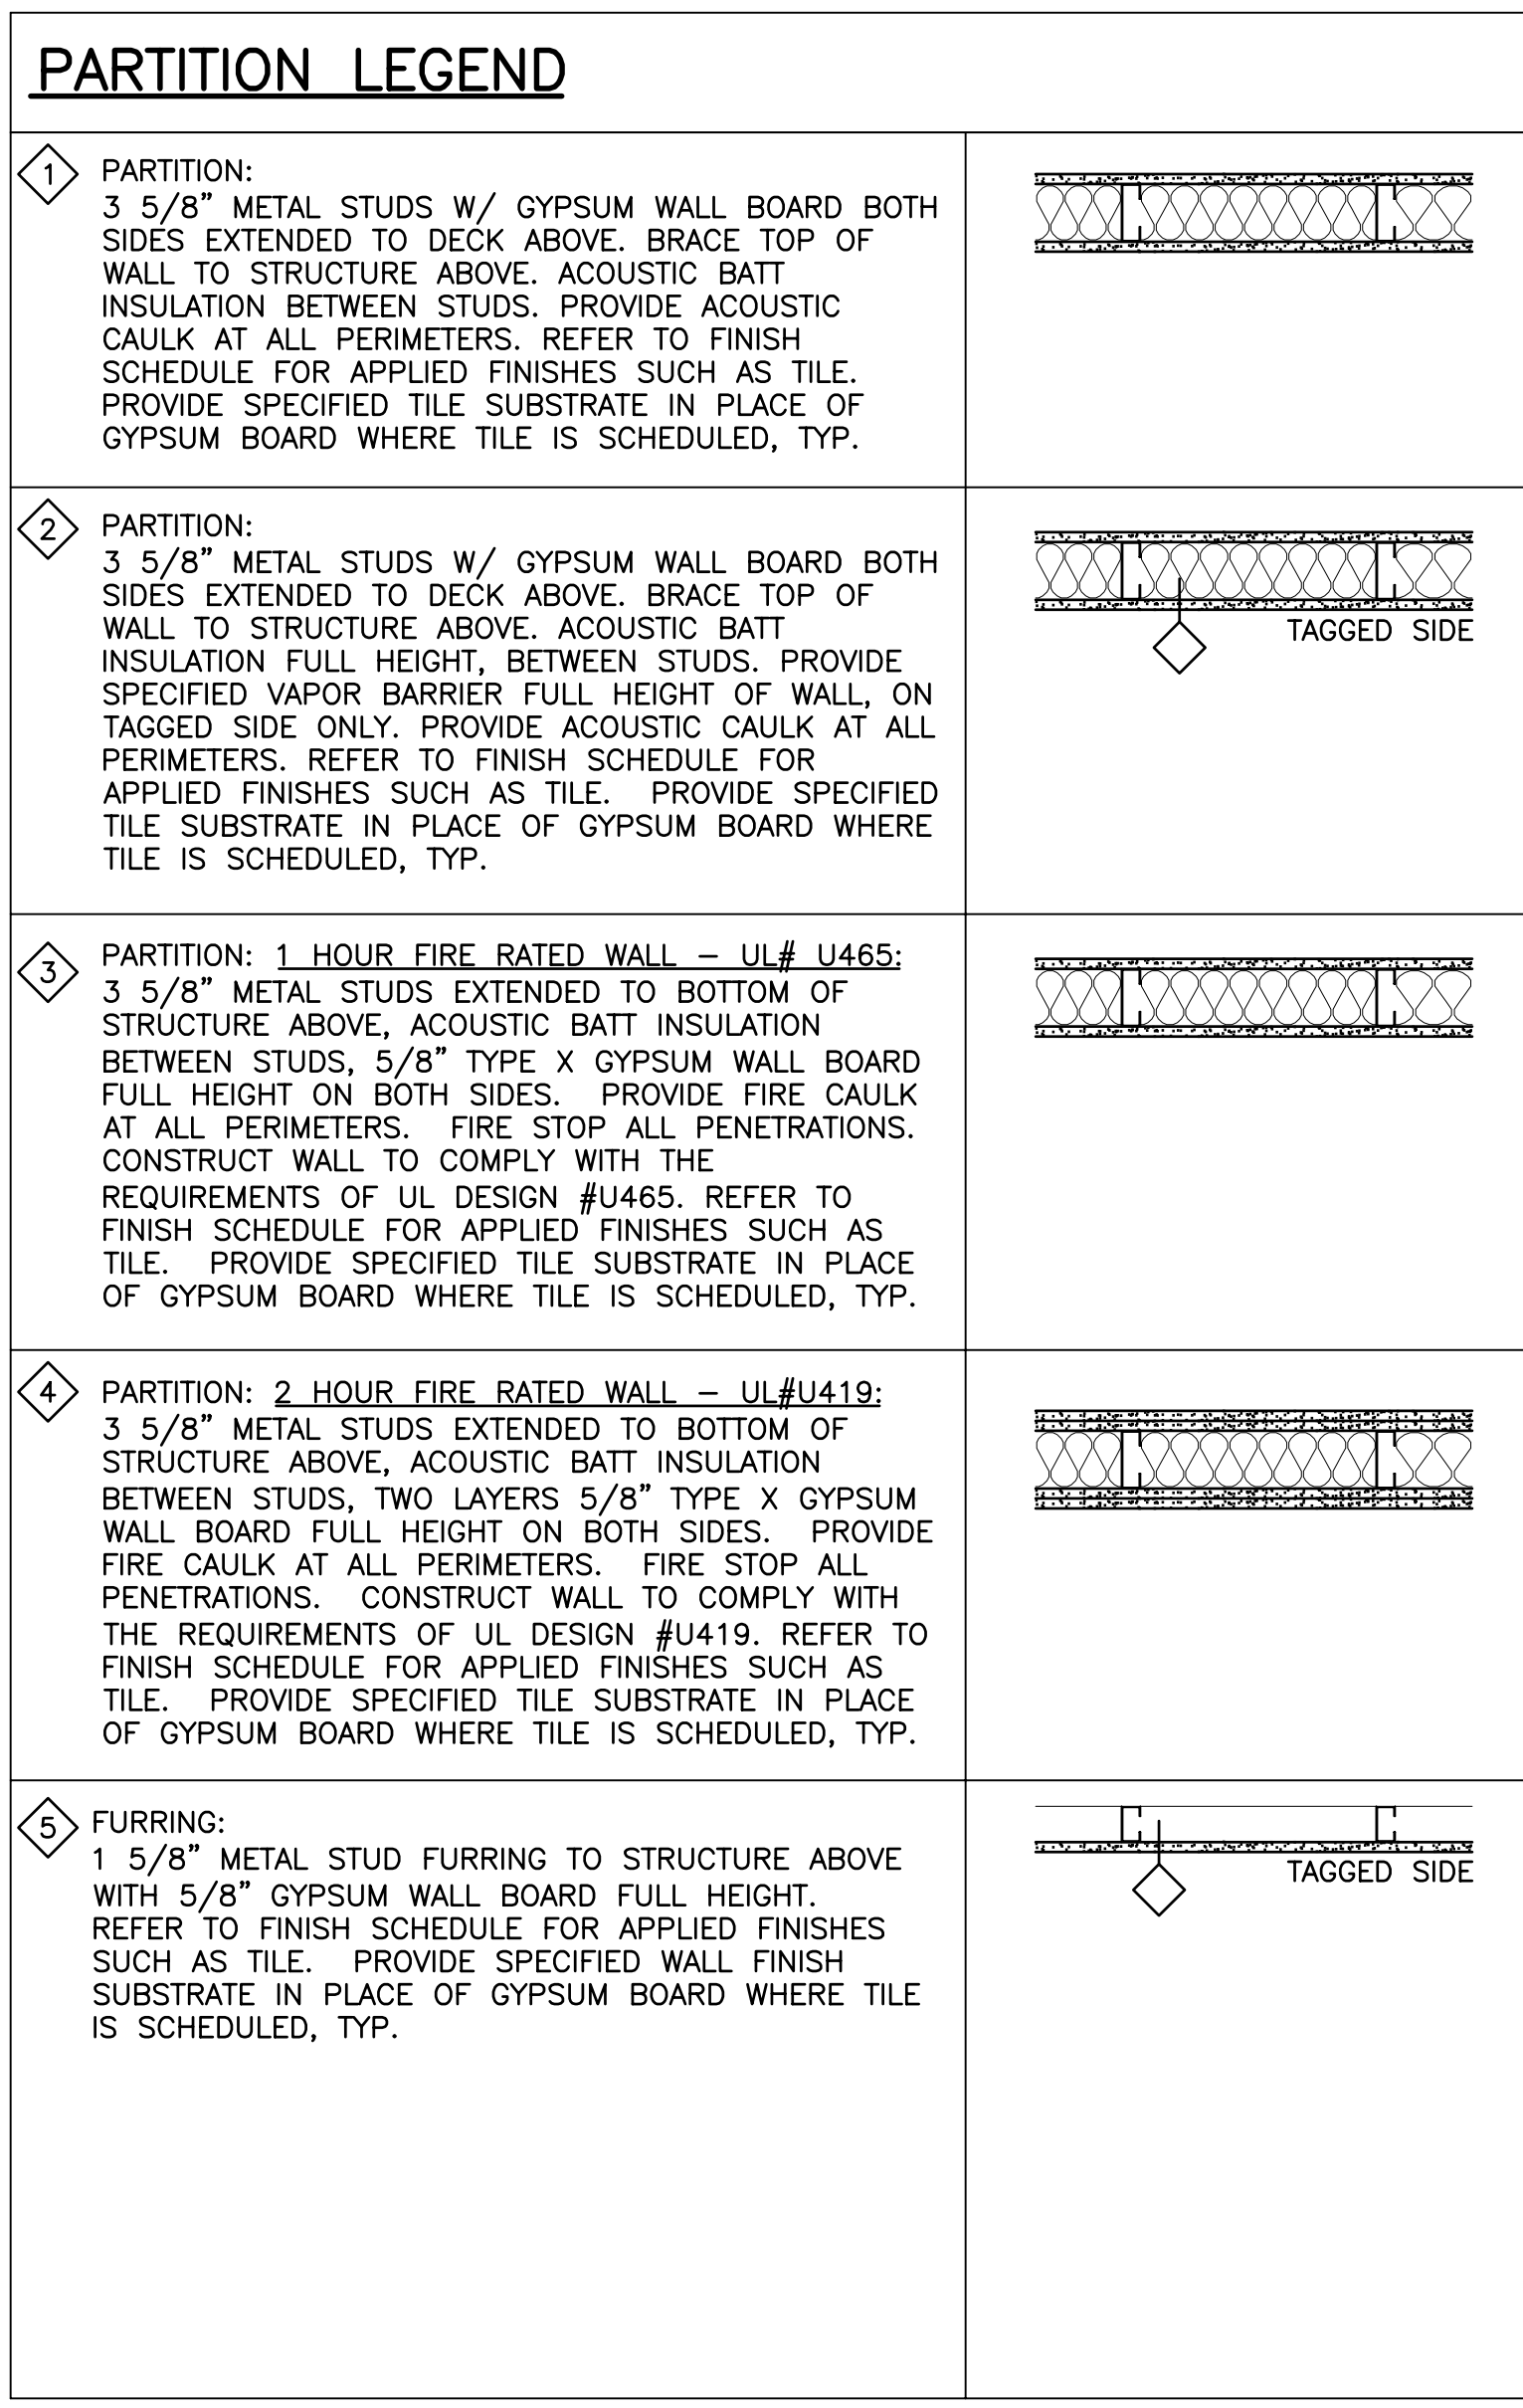

GRID NO.	TITLE
SCALE	REFERENCE SHEET
0	ISSUED FOR CONSTRUCTION
REV.	DESCRIPTION
	DATE

ISSUED FOR CONSTRUCTION
3-17-03

ARCHITECTURE ENGINEERING PLANNING
SMRT
144 Fore Street/P.O. Box 618
Portland, Maine 04104
tel. (207) 772-3846
fax. (207) 772-1070

GLICKMAN LIBRARY
UNIVERSITY OF SOUTHERN MAINE
PORTLAND, MAINE

GENERAL INFORMATION & GENERAL NOTES

SHEET TITLE:	AS NOTED	DATE:	3-17-03
PROJECT MANAGER:	SLB	GRAPHIC SCALE:	0" = 1"
JOB CAP/DRAWN:	CTB		
A/E OF RECORD:	JLH	SHEET No.	
SMRT CAD FILE:	G1002-99092		
PROJECT No.	99092		

A1 PARTITION LEGEND
NO SCALE

A9 CONTRACTOR LAY-DOWN AREA PLAN
1/40" = 1'-0"

A12 TOP OF WALL DETAILS
1-1/2" = 1'-0"