
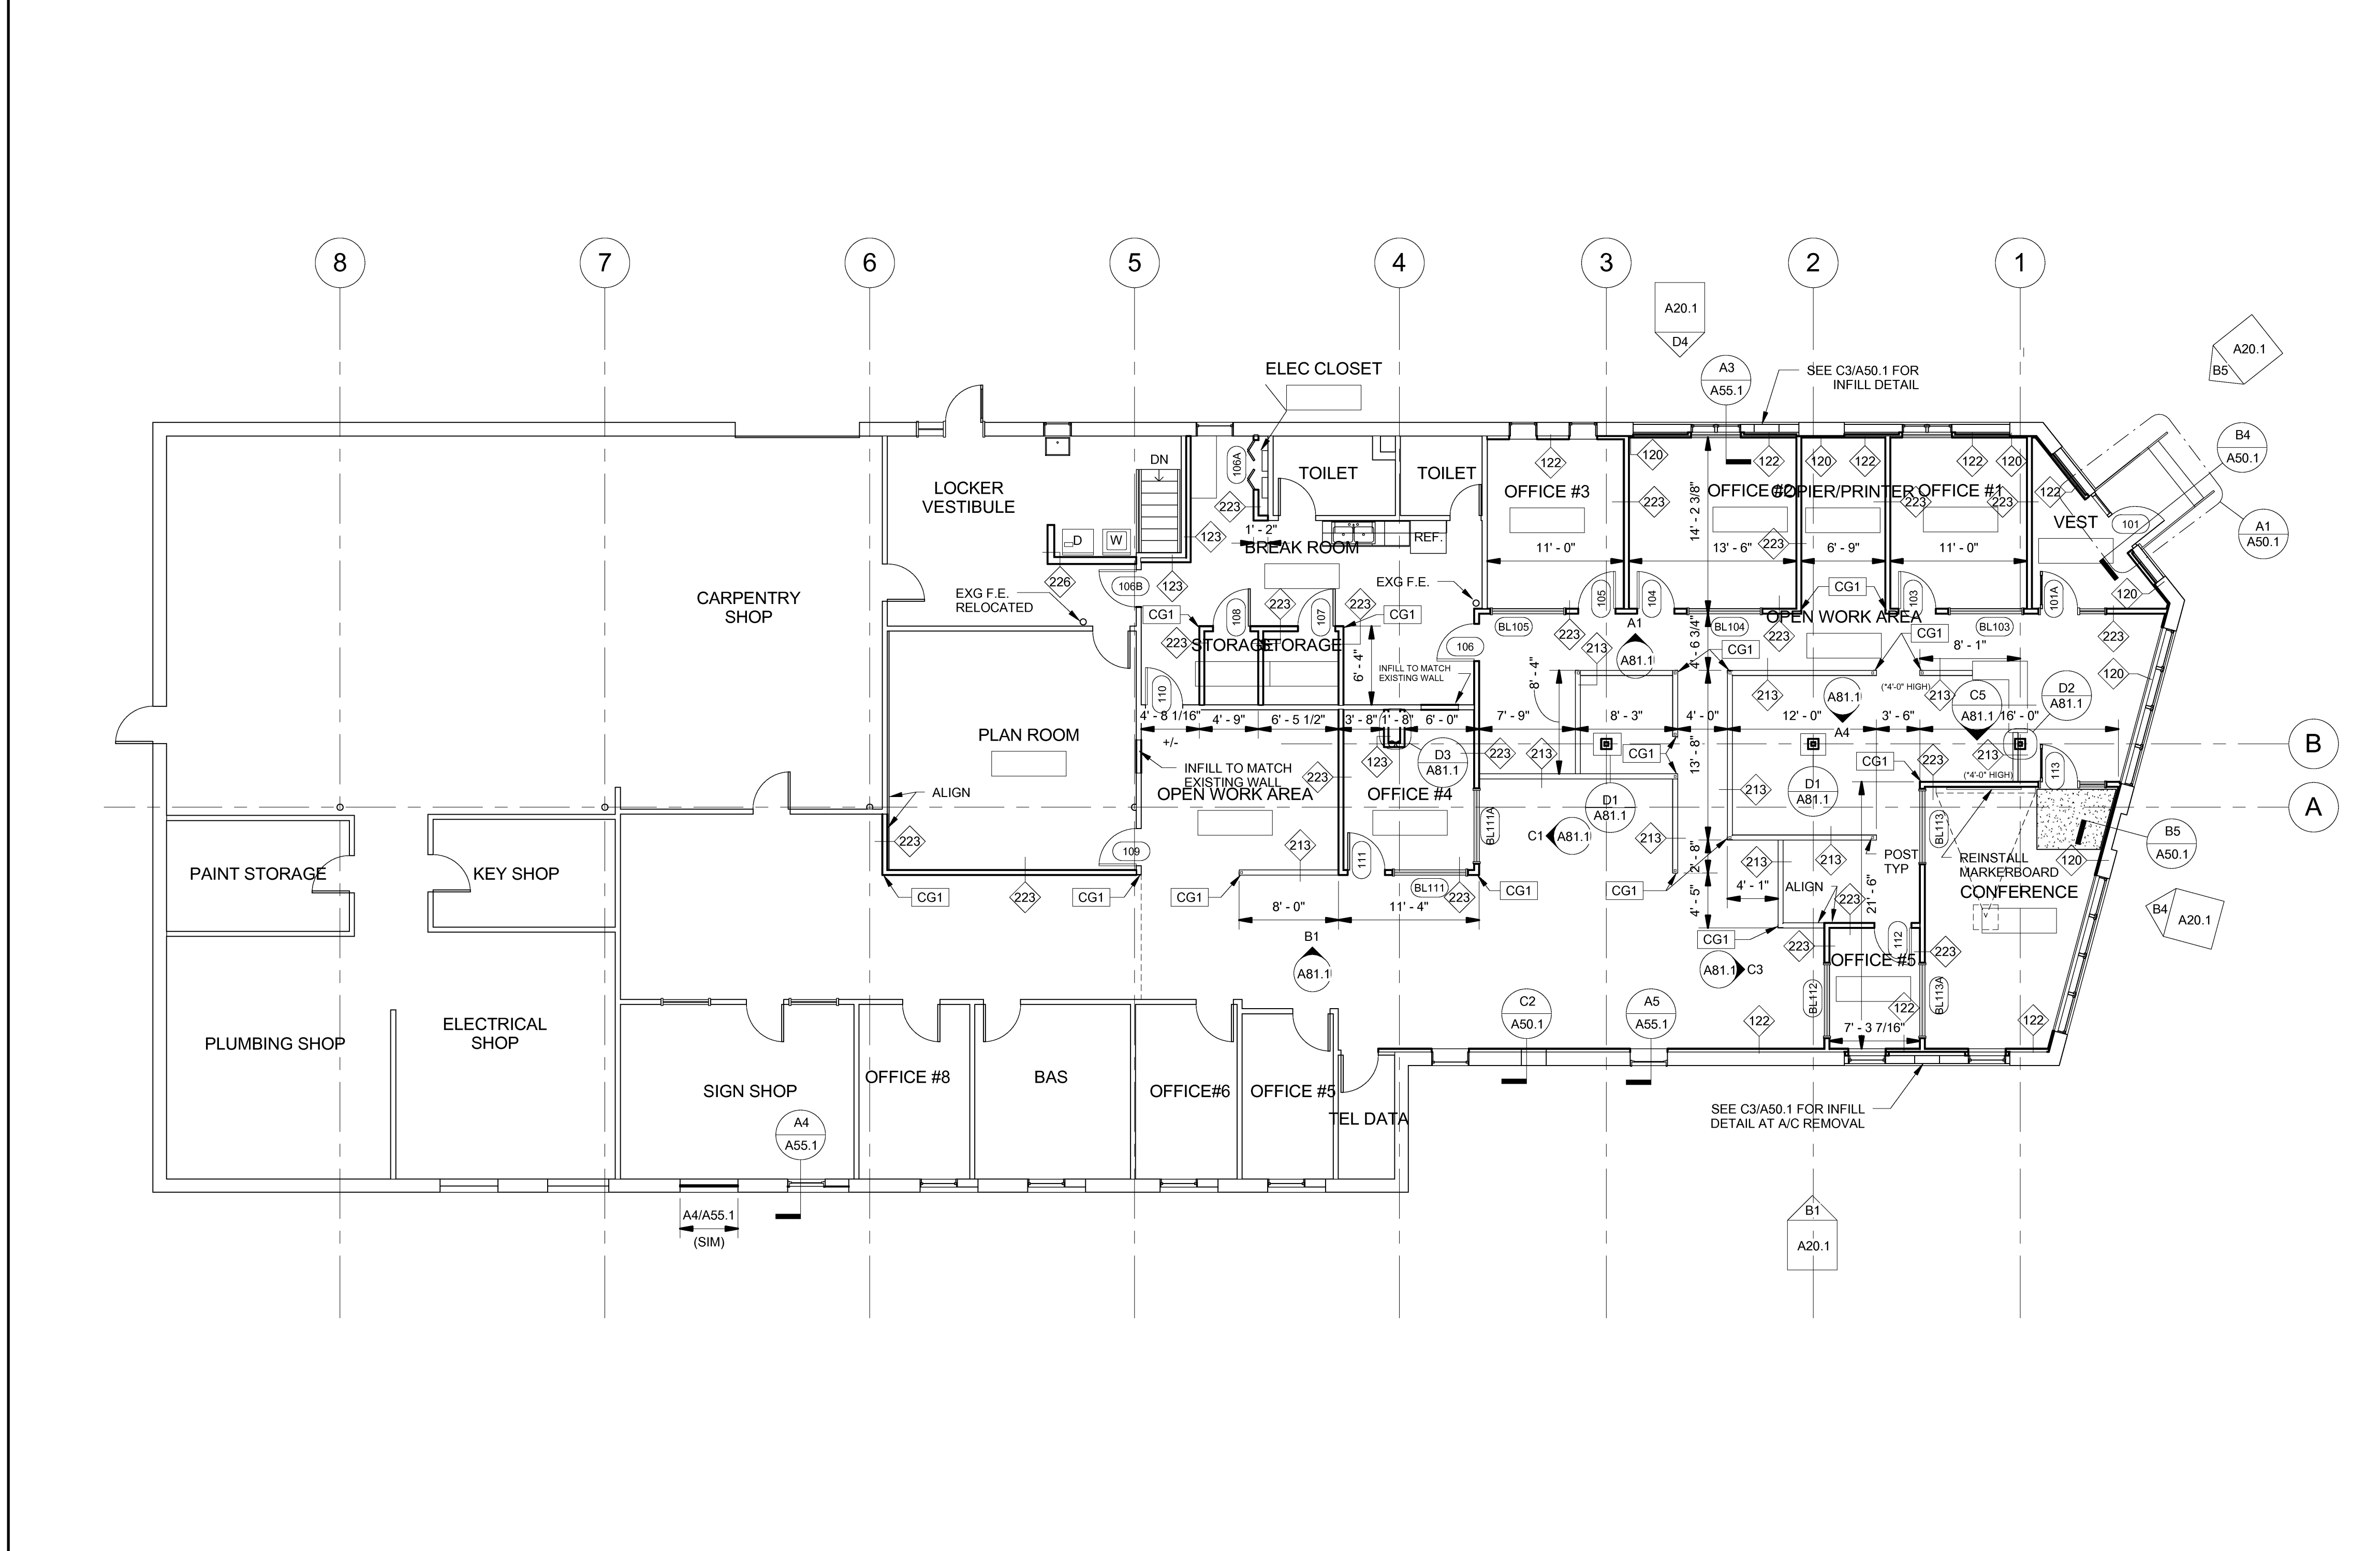


GENERAL NOTES

1. ALL DIMENSIONS TO FACE OF GPDW UNLESS NOTED OTHERWISE.
2. SEE DETAIL SHEETS FOR CONNECTIONS/DETAILS OTHER THAN SHOWN.
3. EXTEND PARTITIONS TO UNDERSIDE OF FLOOR/ROOF DECK U.N.O. SEAL TO DECK FOR SMOKE AND SOUND CONTROL, FILL VOIDS BETWEEN.
4. WHERE OCCURS, FRAME GPDW AROUND BOTH SIDES OF BEAMS/JOISTS WHERE PARTITION INTERSECTS STRUCTURAL MEMBERS TO MAINTAIN CONTINUITY OF PARTITION TO UNDERSIDE OF DECK.
5. CONTRACTOR IS RESPONSIBLE TO VERIFY FIELD CONDITIONS WHICH MAY VARY FROM TYPICAL DETAIL SHOWN ON DRAWINGS. CONTRACTOR TO MODIFY CLOSURE DETAILS TO MEET ACTUAL CONDITIONS AND TO MAINTAIN CONTINUITY OF PARTITION FROM FLOOR TO ABOVE DECK.

INDICATES FIRE RATING WHERE APPLICABLE

STUD OR CMU SIZE	UL DESIGN NO. WHERE APPLICABLE	PARTITION OR WALL TAG NO.
(2) 3-5/8\"/>	UL NO. V446	W10
FIRE RATING		

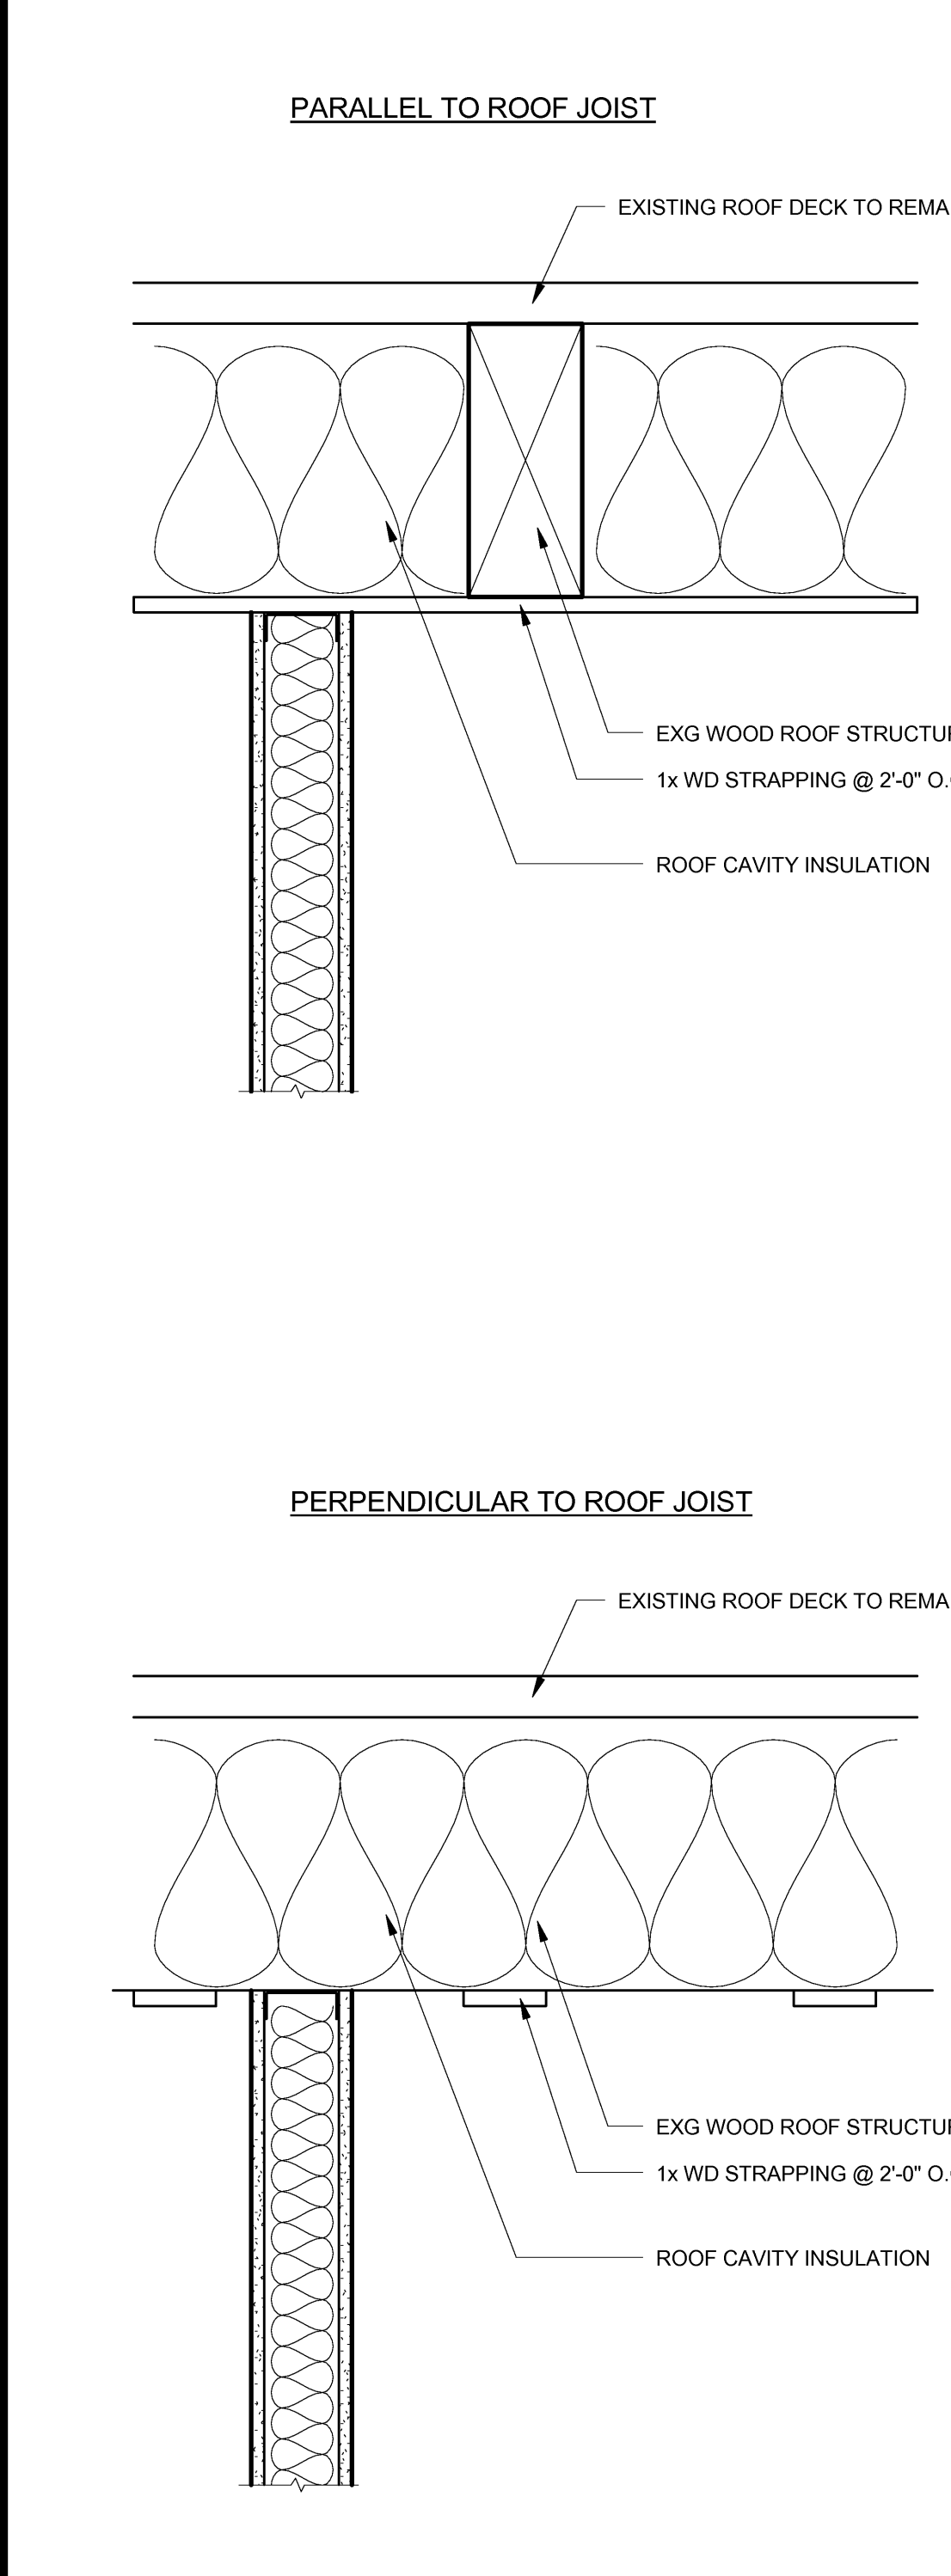

HARRIMAN
Architects + Engineers

46 Harriman Drive
Auburn, ME 04210
207.784.5100 tel

123 Middle Street
Portland, ME 04101
207.775.0053 tel

One Perimeter Road
Manchester, NH 03103
603.626.1242 tel

www.harriman.com
© 2012

Project Title

**USM
25 BEDFORD STREET
RENOVATION**

PORTLAND, ME

Harriman Project No. 11711

Key Plan

Drawing Scales

As indicated

Graphic Scale

Graphic Scale

Graphic Scale

Graphic Scale

0 4' 8' 12'

1/8" = 1'-0"

Mark	Date	Description
	04/02/2012	ISSUED FOR BID
	03/12/2012	95% REVIEW
	03/02/2012	75% REVIEW
	02/17/2012	PROGRESS REVIEW

Issue Dates

Drawing Status

Drawing Title

FIRST FLOOR PLAN

PA / PE: MDL Drawn By: BSL

Drawing Number

A10.1

A1 PARTITION CLOSURE AT ROOF
SCALE: 1 1/2" = 1'-0"

A2 FIRST FLOOR PLAN
SCALE: 1/8" = 1'-0"